




திருத்திய வரைபடம்
 எண்: 11/2003

செ. பெ. வ. கு. (பி) எண்: 11/1913/05
 த. எண்: 11/1913/05
 உதவிப்பள்ளி
 தி. உ. 11/1913/05
 உ. தி. 11/1913/05

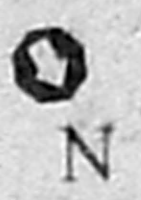

அலுவலகப் படி

திரு. வ. வ. கு. (பி) எண்: 11/1913/05
 த. எண்: 11/1913/05
 உதவிப்பள்ளி
 தி. உ. 11/1913/05
 உ. தி. 11/1913/05

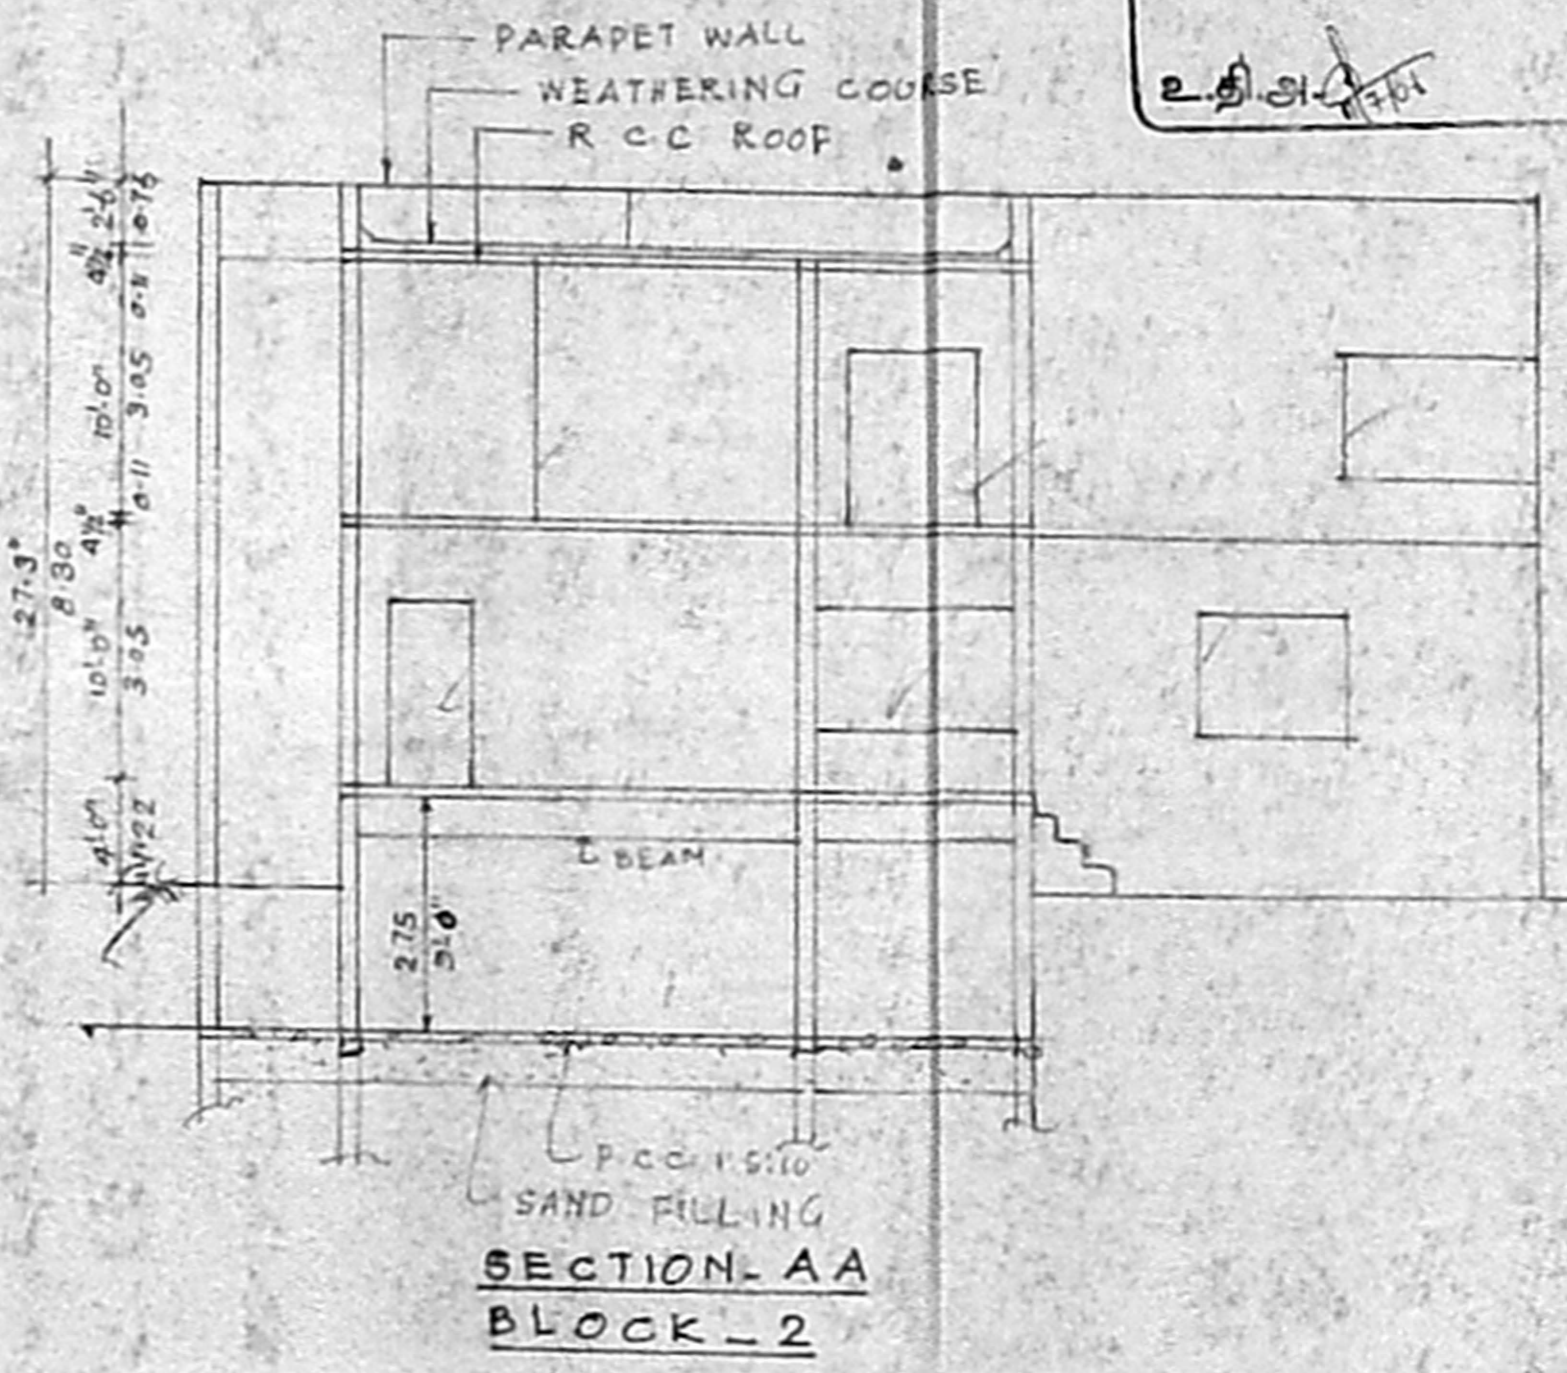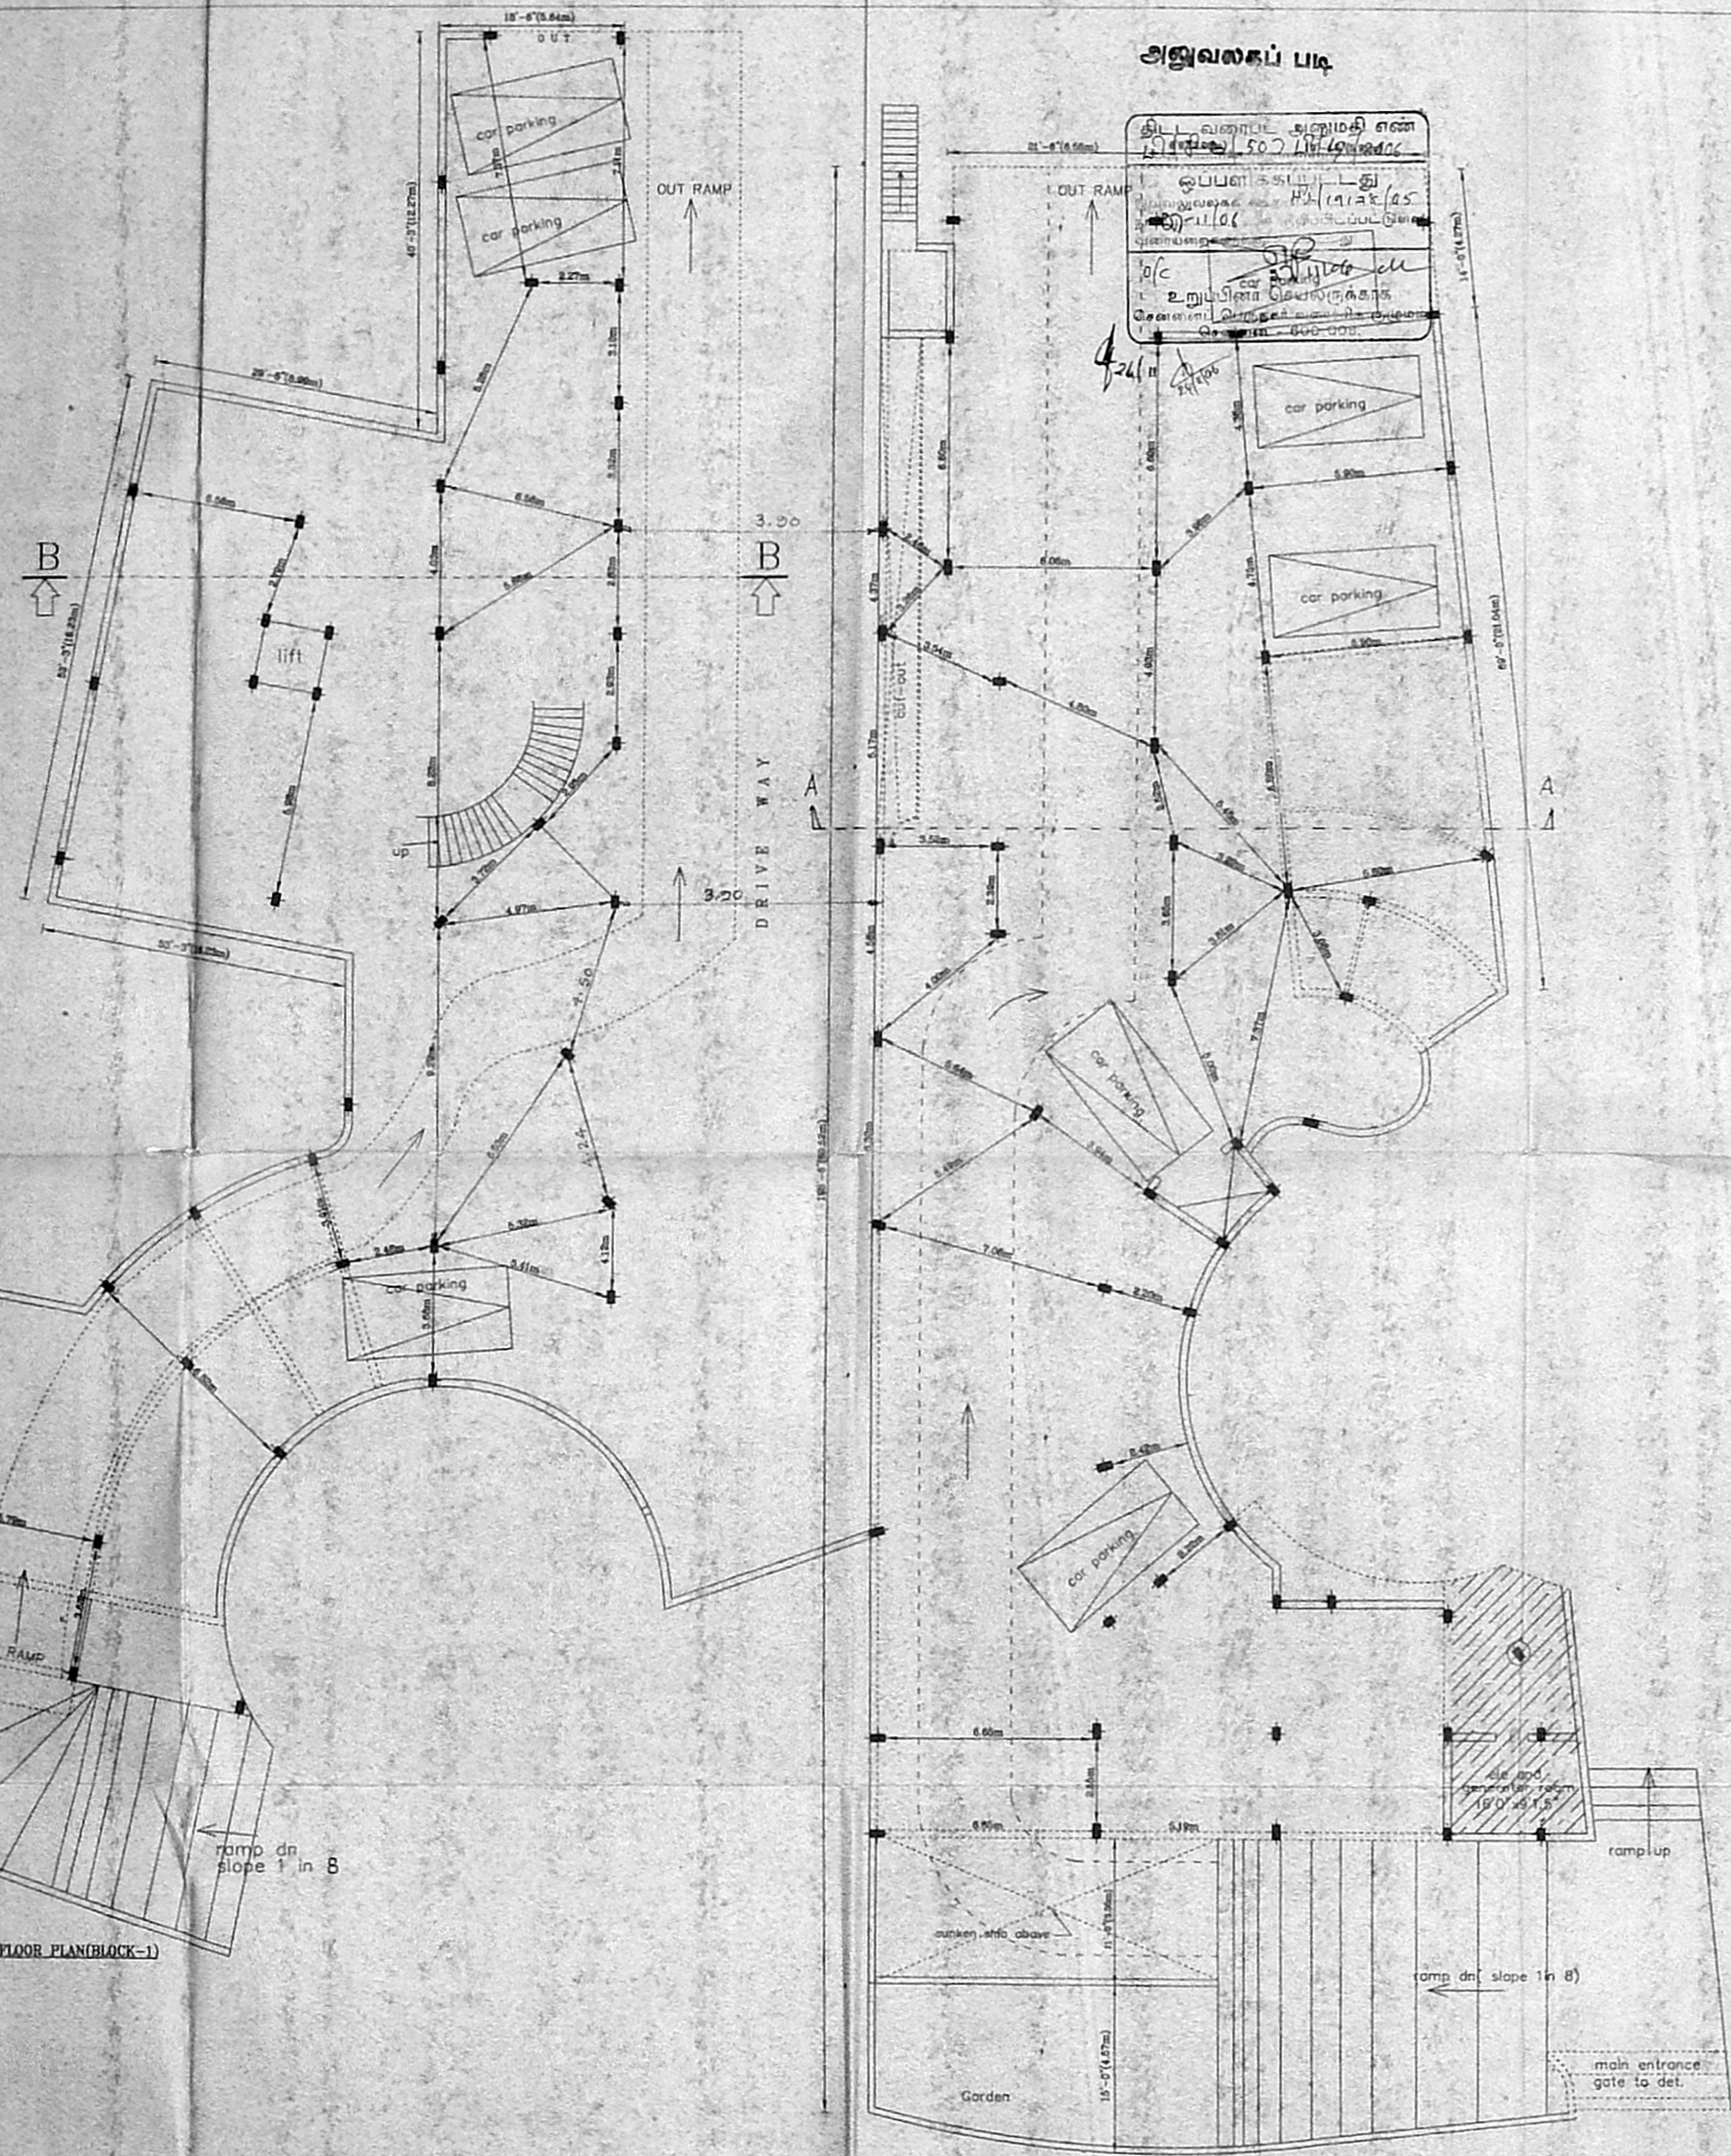

92x66

NOTE:
 EARLIER APPROVED OF CMDA
 NO. B/SPL BLG/402-A TO G 2003
 B2/40763/02 dt. 13.11.2003

TITLE:
 PLAN SHOWING THE PROPOSED
 ADDITIONAL CONSTRUCTION
 OF SECOND FLOOR PART BLOCK
 OF RESIDENTIAL BUILDING AT
 OLD DOOR NO. 5, NEW DOOR NO. 5,
 BOAT CLUB ROAD, 3rd ST. R. NO.
 300/16, 300/124, BLOCK NO. 85,
 OF MYLAPORE, CHENNAI

BASEMENT FLOOR BLOCK-1 &
 BLOCK-2

SCALE - 1:100


COLOUR INDEX	
PROPOSED	
ROAD	
BOUNDARY	

LICENSED SURVEYOR
S. ATHIYAMAN B.E. AMIE, FV,
 CHARTERED ENGINEER AND VALUER,
 CLASS-I LICENSED SURVEYOR No: 1192
 CORPORATION OF CHENNAI,
 NEW 5, NATHAMUNI STREET,
 T. NAGAR, CHENNAI-600 017.
 Ph: 2815624, Mo: 93810 38440
 E-mail: athiyaman04@yahoo.com


APPLICANT SIGN

திருத்திய வரைபடம்
நாள்: 11.11.2003


செ. பெ. வ. கு. (பி) எண்: 111/2003
5. எண்: 111/2003
உத்தியோகம்: 111/2003
கொள்கையியல்
தி. உ. அ. சி. சி. சி.
2. தி. அ. சி. சி. சி.

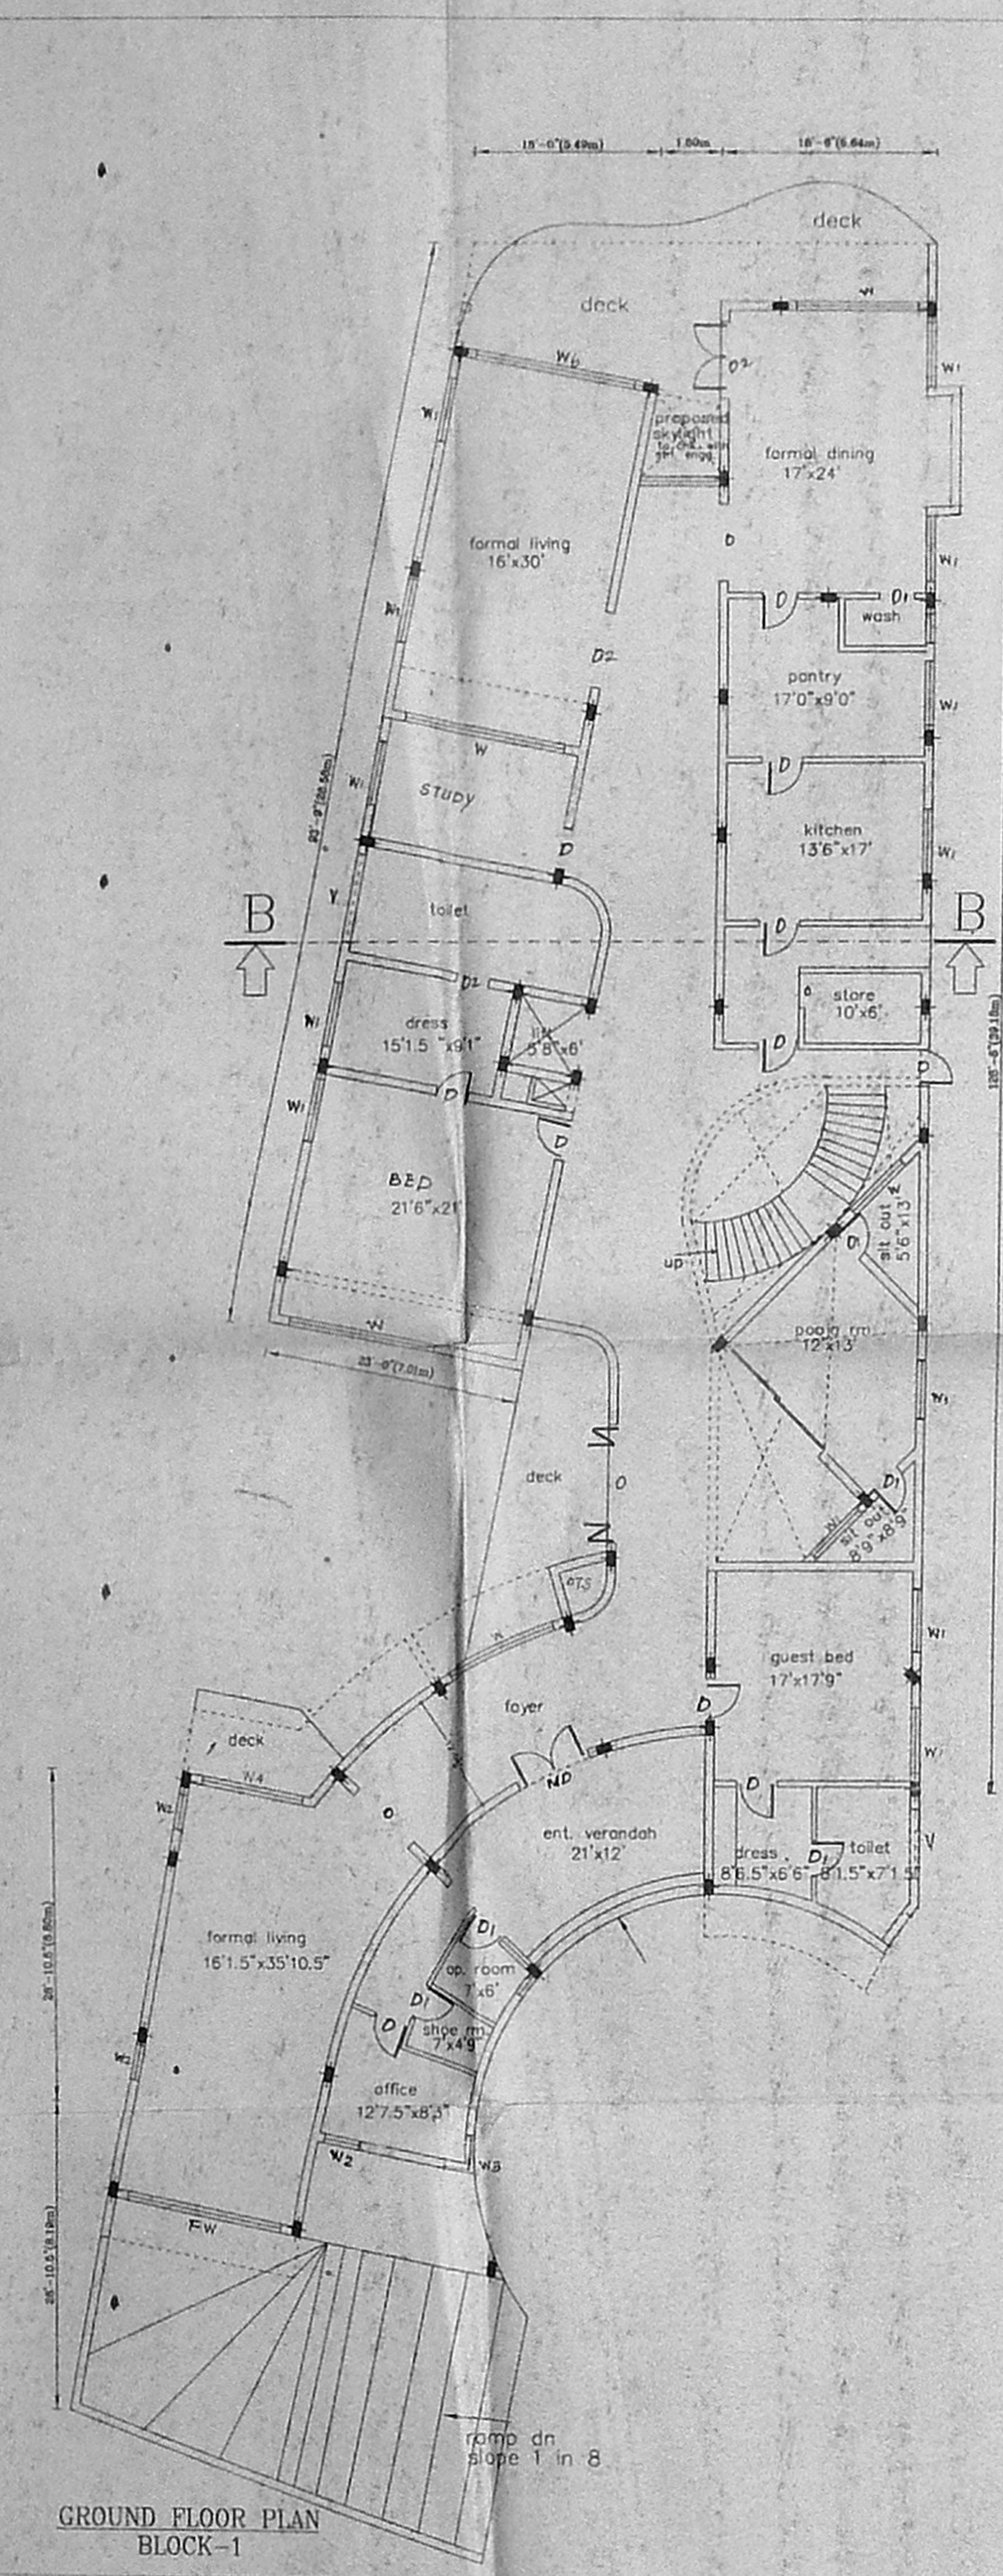


GROUND FLOOR PLAN BLOCK-1

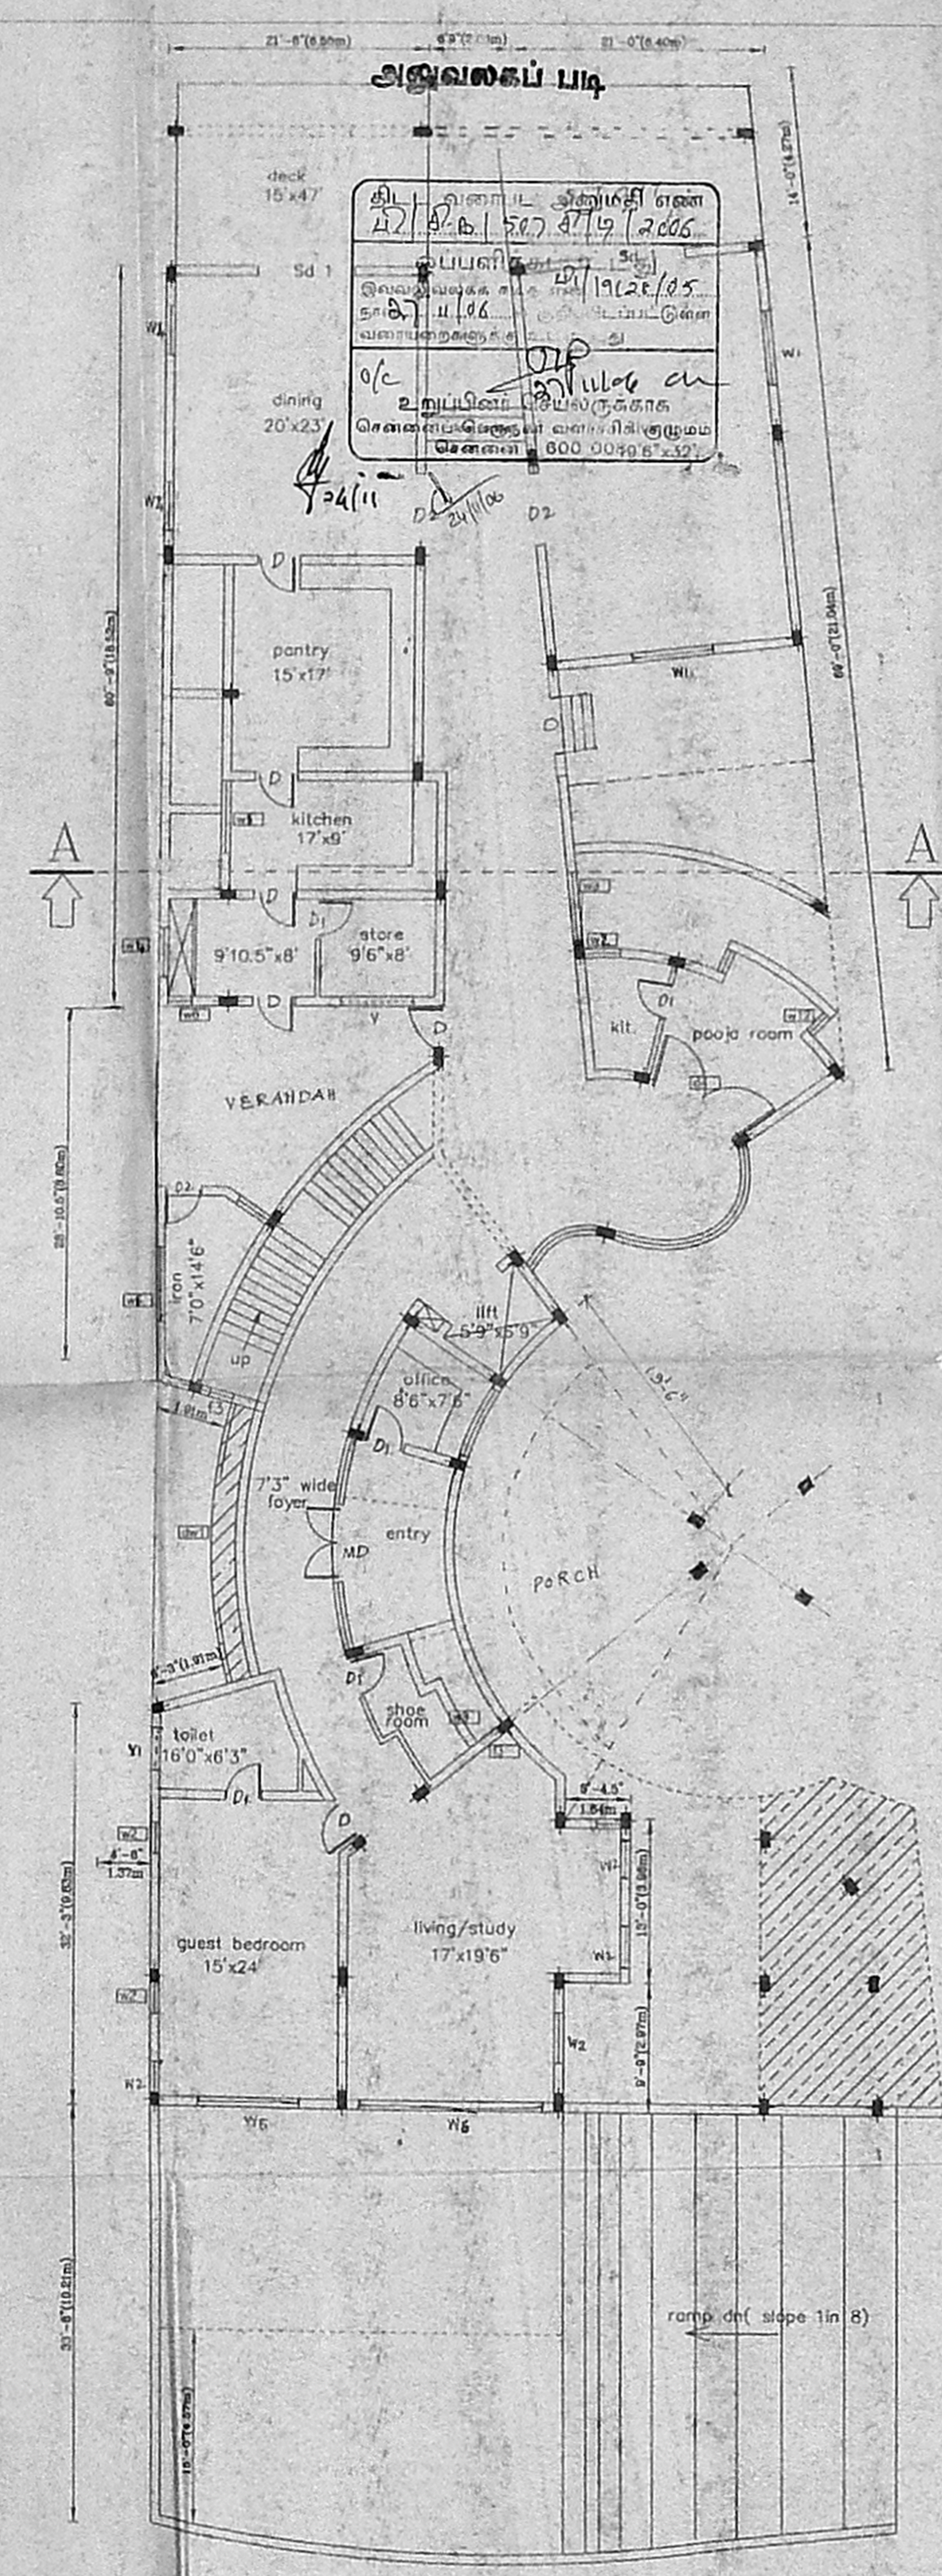


GROUND FLOOR PLAN BLOCK-2

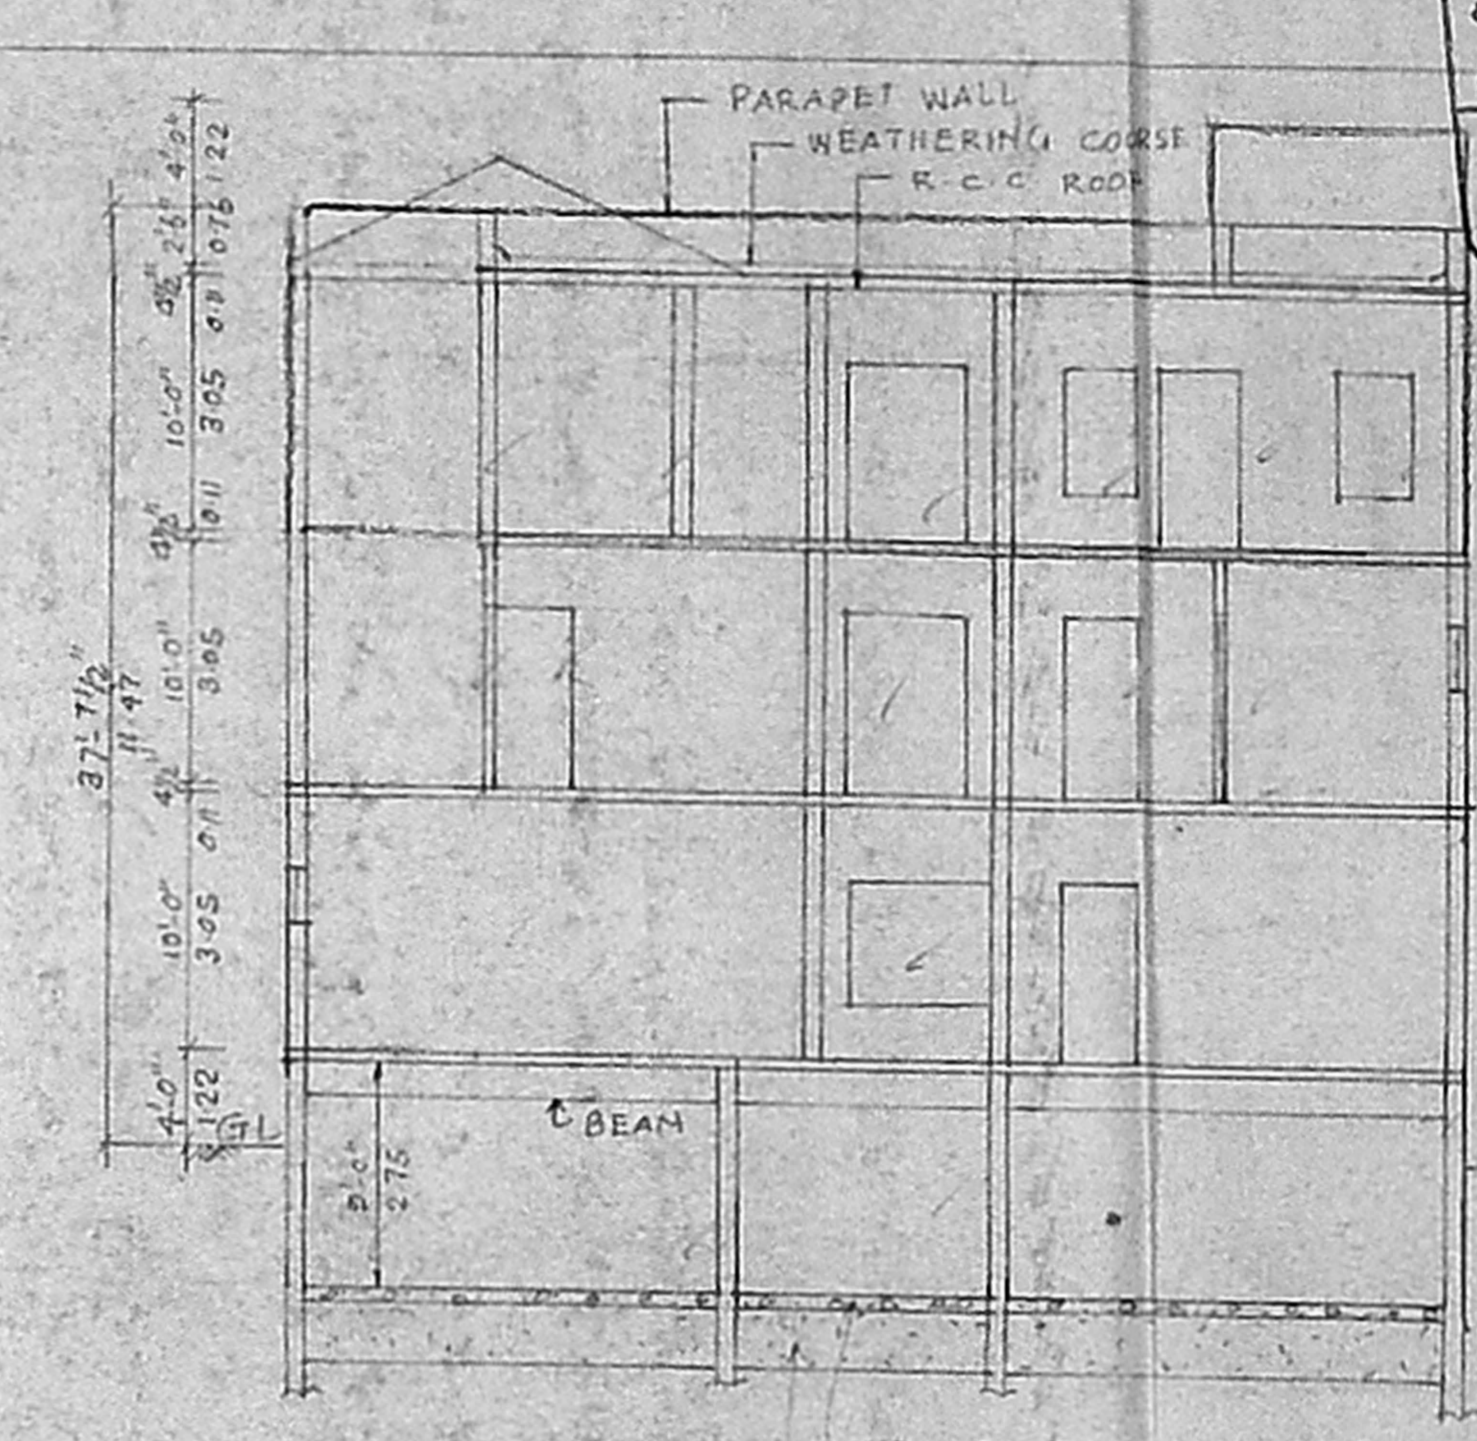


SECTION-BB BLOCK-1

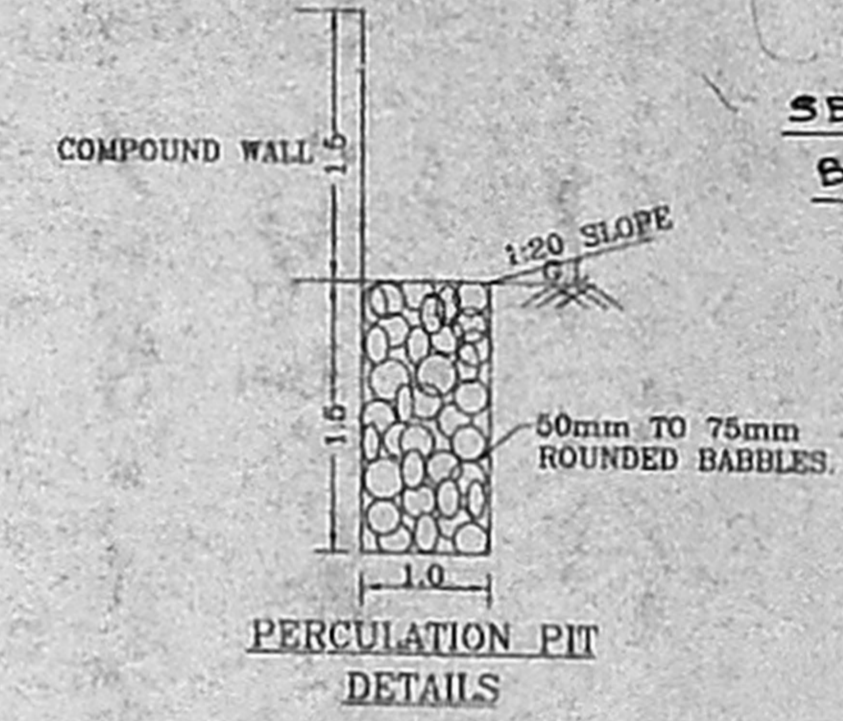


PERCOLATION PIT DETAILS

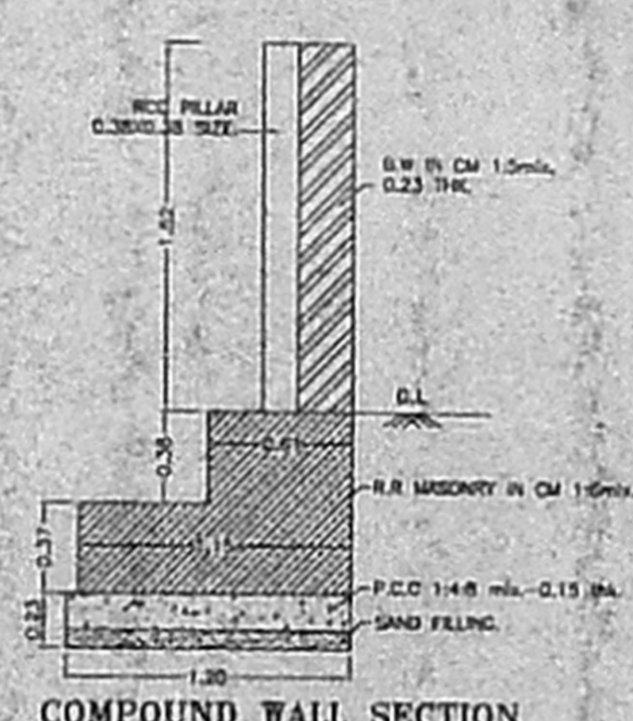


COMPOUND WALL SECTION

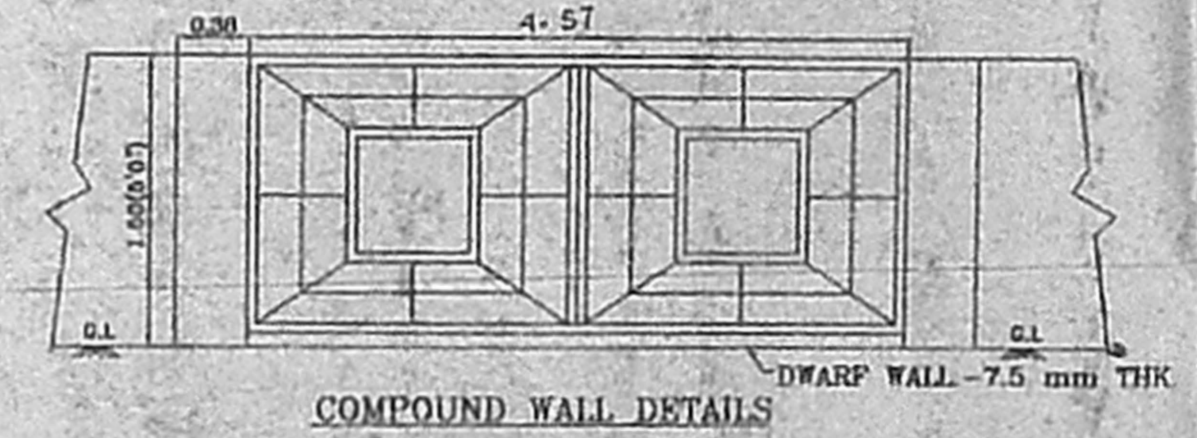

COMPOUND WALL DETAILS

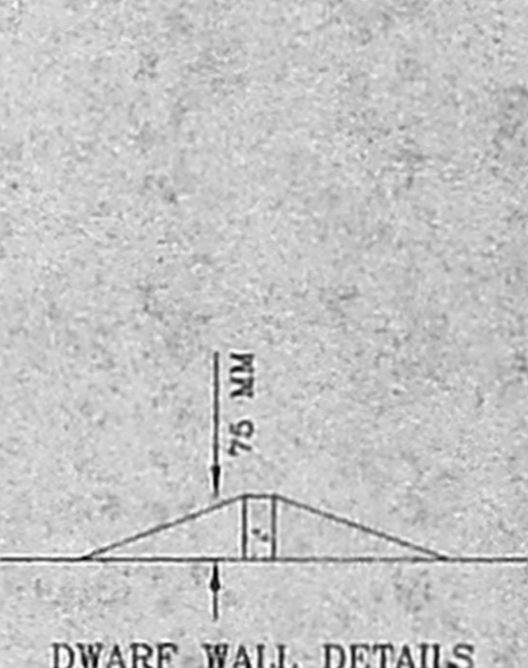


DWARF WALL DETAILS

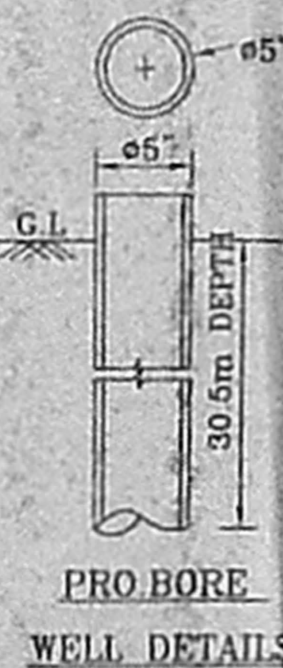


PRO BORE WELL DETAILS

NOTE:
EARLIER APPROVED OF CMDA
NO. 2/SPL 3LG/452-A TO G 2003
82/40763/02 dt. 13.11.2003

93-68

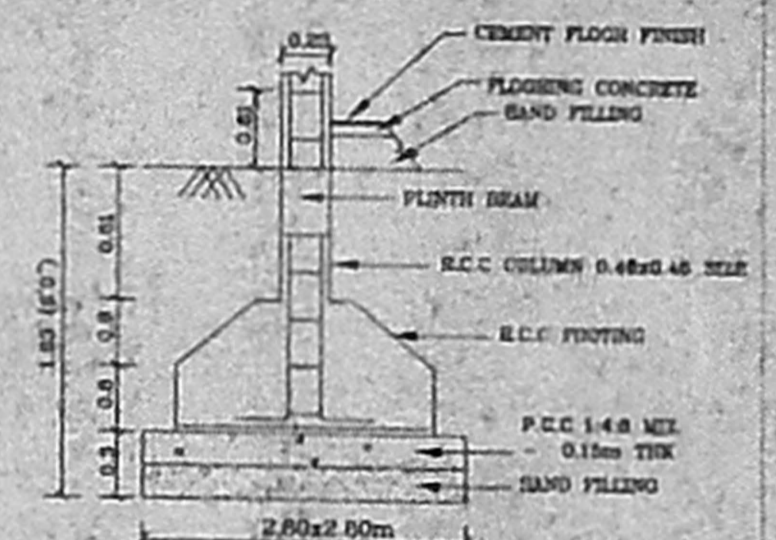

FOUNDATION DETAIL

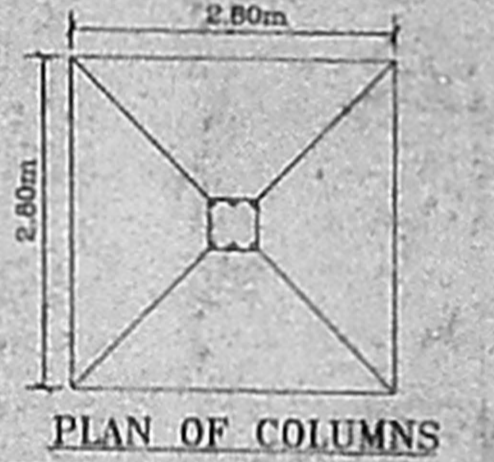

PLAN OF COLUMNS

TITLE:
PLAN SHOWING THE PROPOSED
ADDITIONAL CONSTRUCTION OF
SECOND FLOOR PART, BLOCK-1 OF
RESIDENTIAL BUILDING AT OLD DOORNOSS
NEW DOOR NO. 5, BOAT CLUB ROAD, 3RD ST,
R.S. NO 390/16, 390/124, BLOCK NO. 85,
OF MYLAPORE, CHENNAI.

GROUND FLOOR PLAN BLOCK-1 & 2

JOINERY DETAILS	
M0 - MAIN DOOR	1.52 x 2.13
D - DOOR	0.91 x 2.13
D1 - DOOR	0.76 x 2.13
D2 - DOOR	1.52 x 2.13
S01 - SLIDING DOOR	1.83 x 2.13
W - WINDOW	1.305 x 1.52
W1 - WINDOW	1.52 x 1.52
W2 - WINDOW	0.91 x 1.52
W3 - WINDOW	1.52 x 1.52
W4 - WINDOW	1.22 x 1.52
W5 - WINDOW	2.13 x 1.52
W6 - WINDOW	4.57 x 1.52
V - VENTILATOR	1.83 x 0.91
VI - VENTILATOR	0.91 x 0.91

COLOUR INDEX
PROPOSED ROAD
BOUNDARY
LICENSED SURVEYOR

S. ATHIYAMAN, B.E. AME, FIV,
CHARTERED ENGINEER AND VALUER,
CLASS-I LICENSED SURVEYOR No. 192
CORPORATION OF CHENNAI,
NEW 5, NATHAMUNI STREET,
T. NAGAR, CHENNAI-600 017.
Ph: 26156824, M: 93810 38440
E-mail: athiyaman04@yahoo.com

APPLICANT SIGN
S. Athiyaman

