

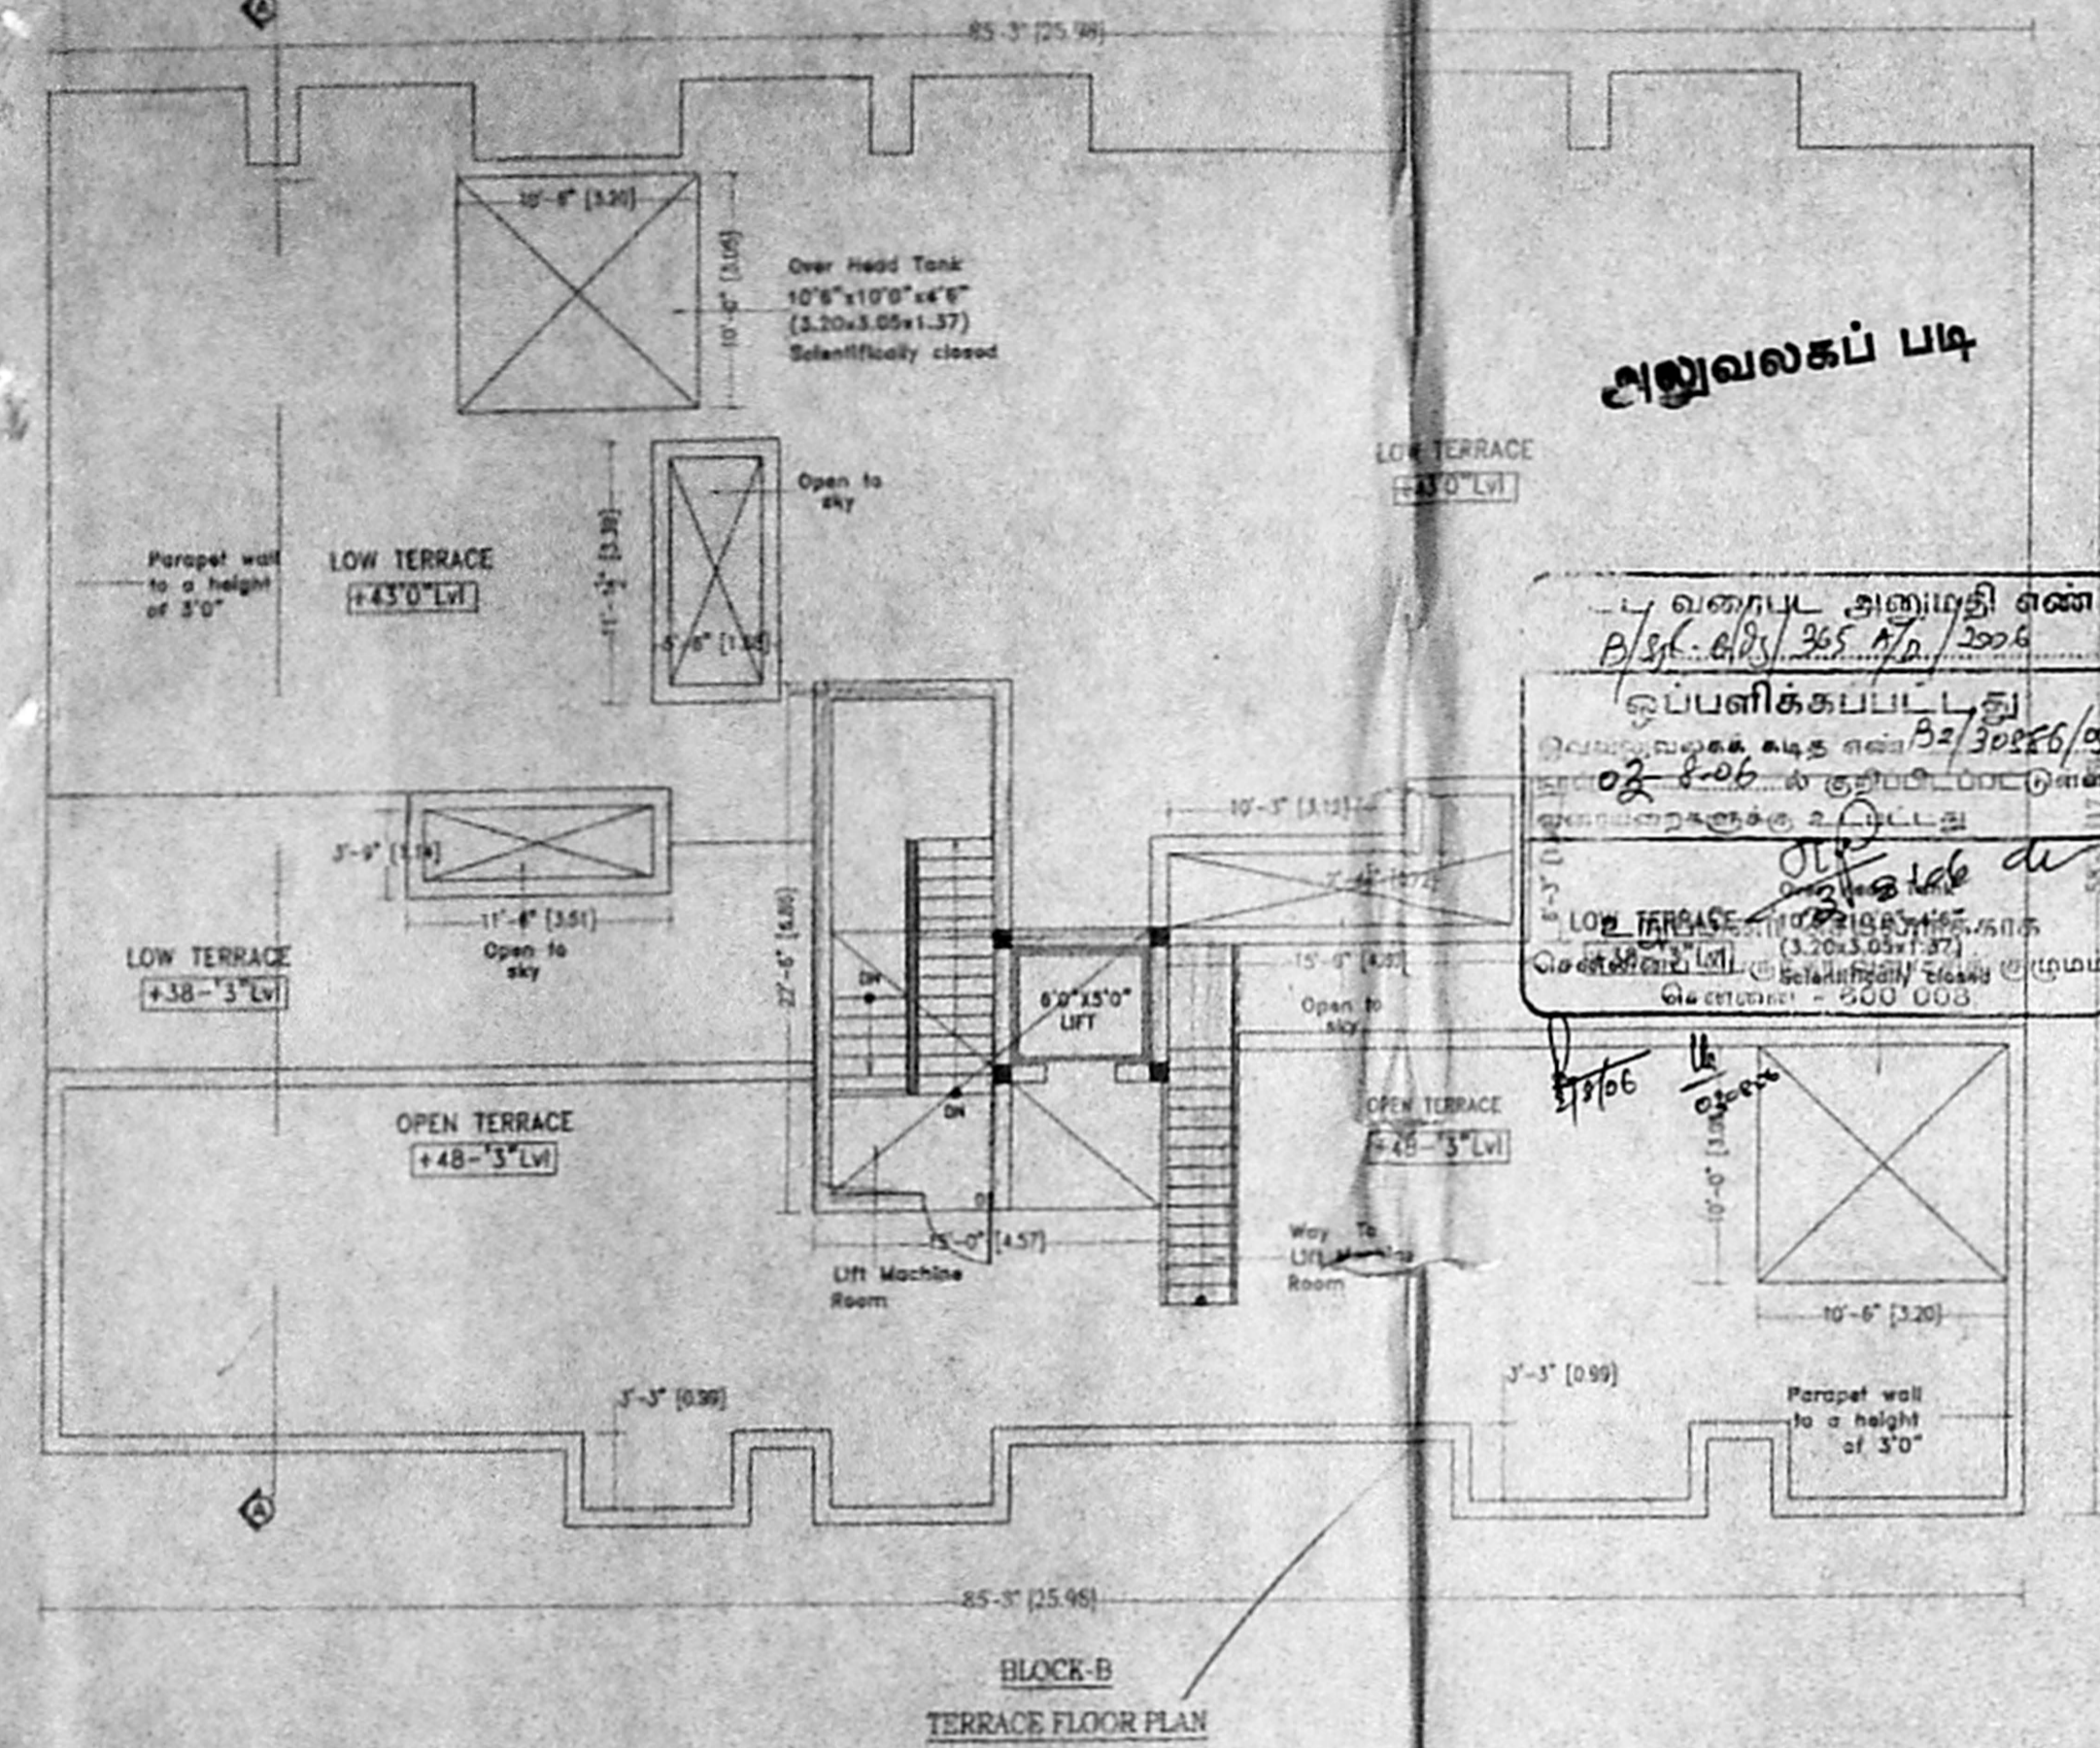
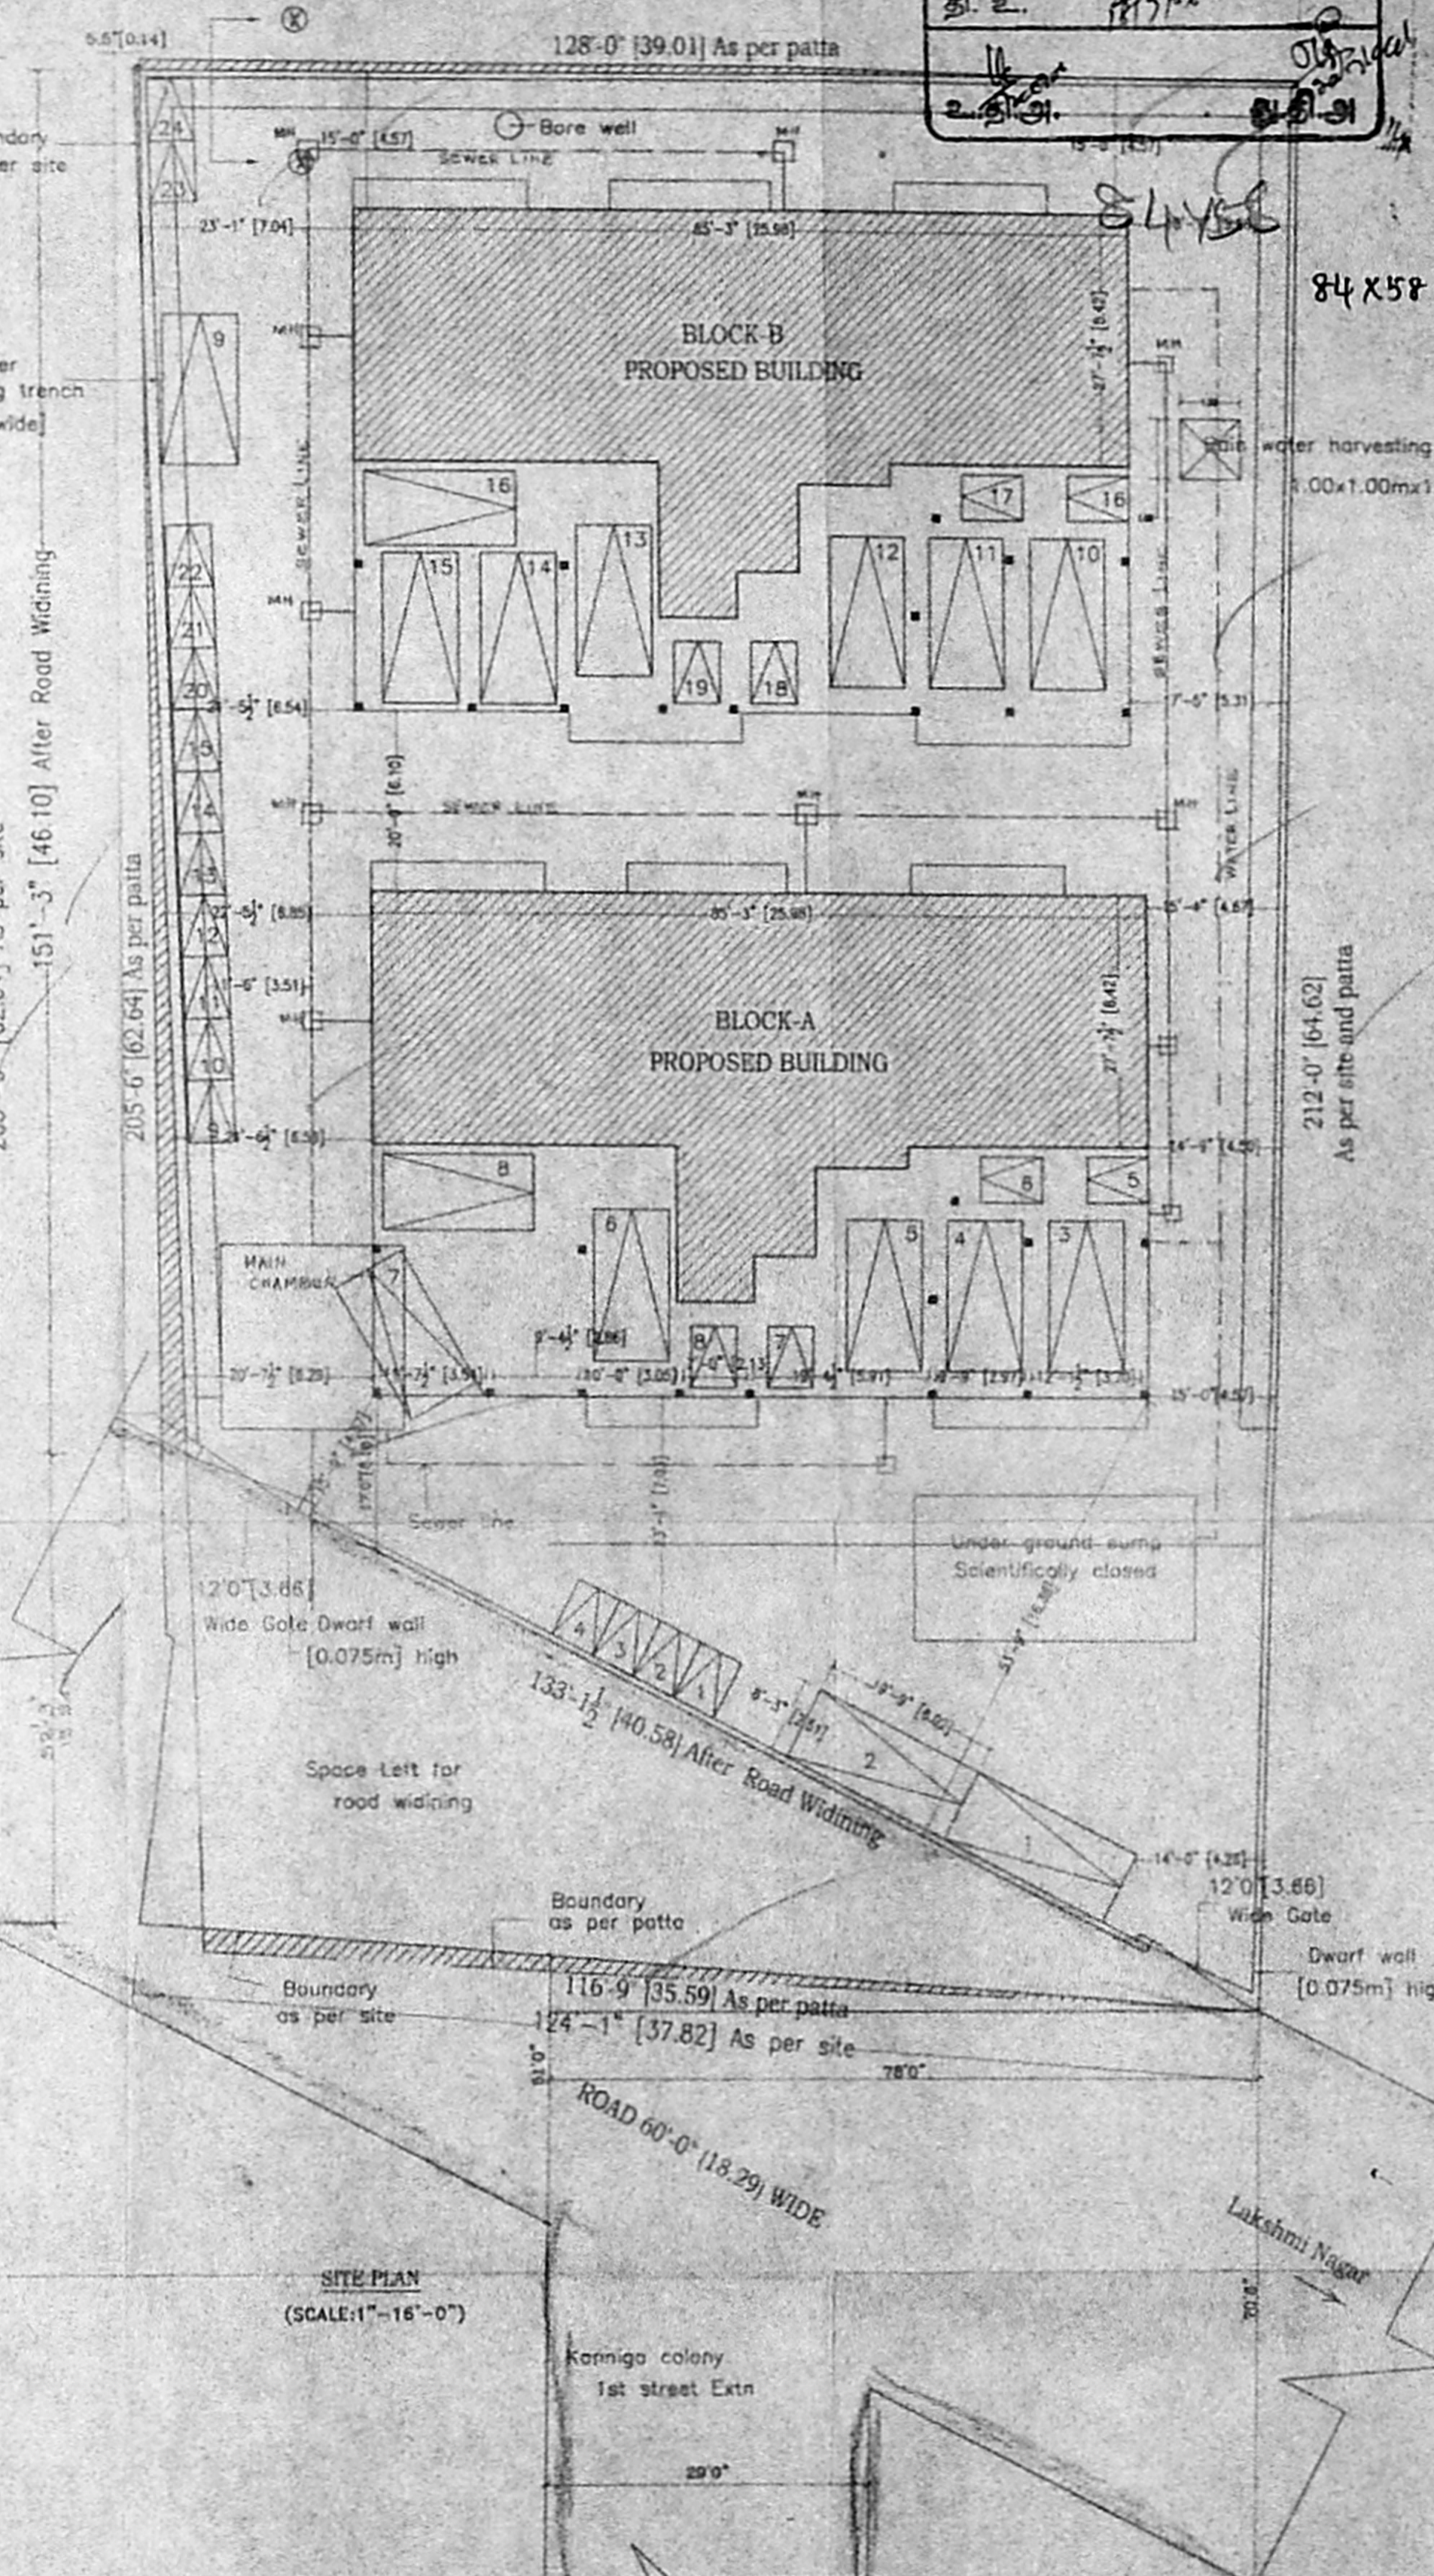
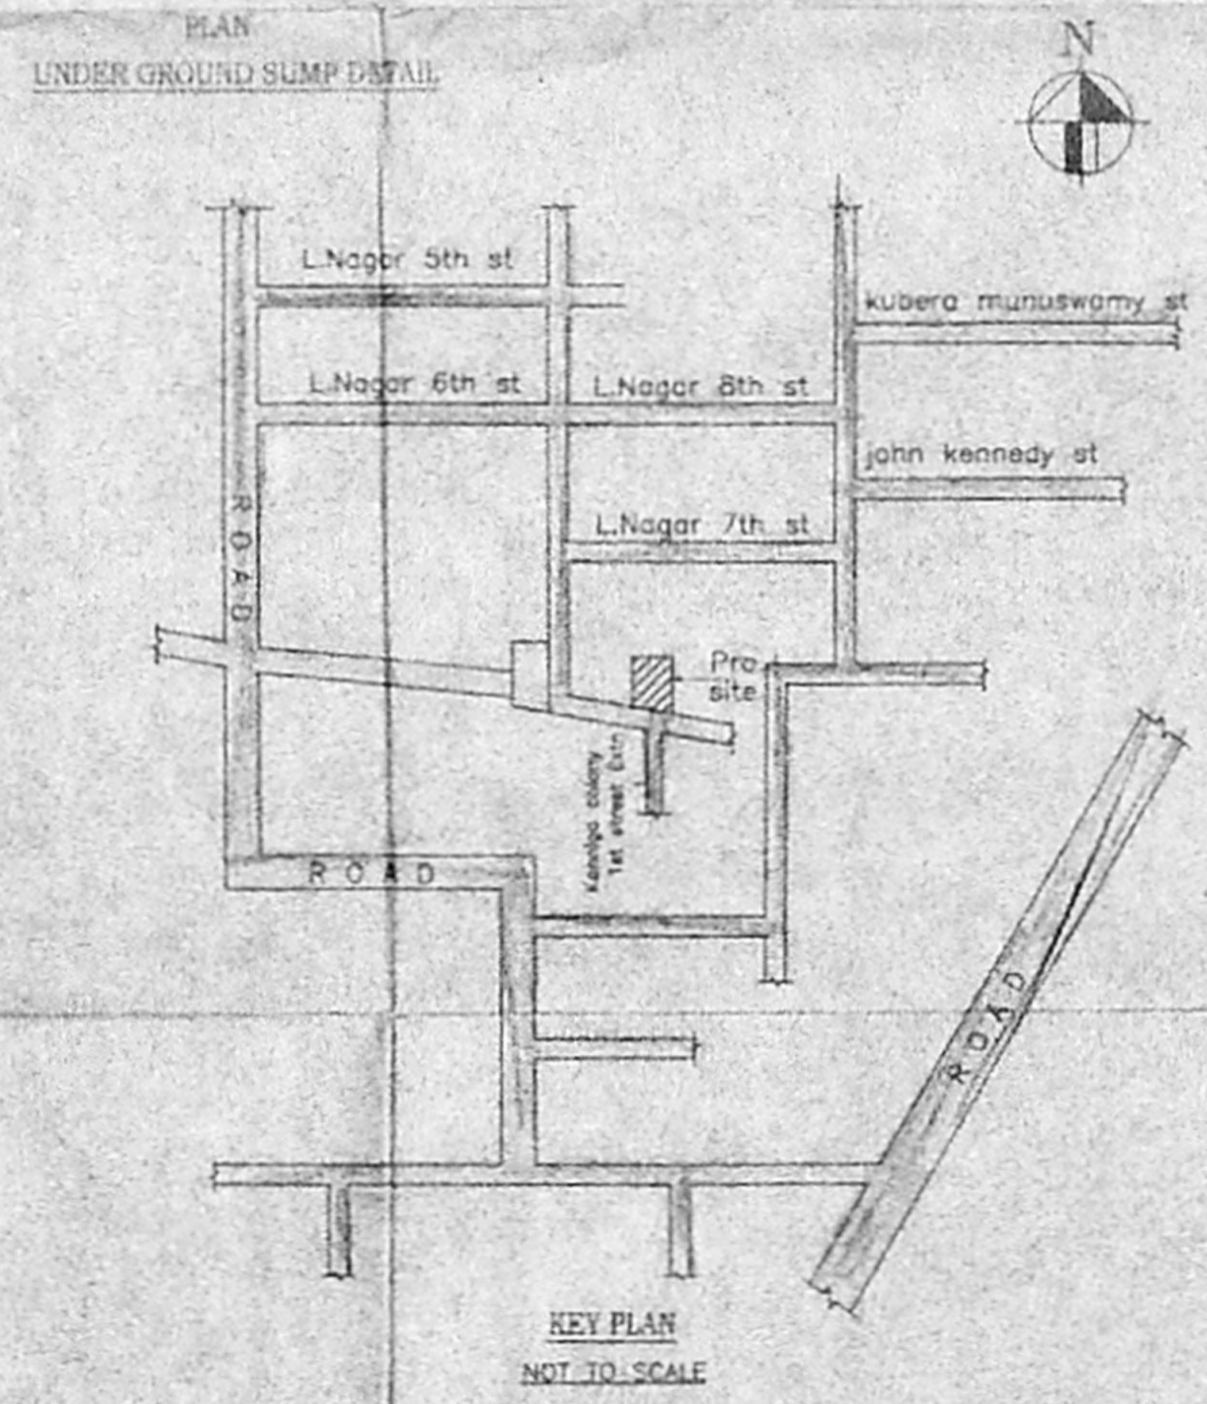
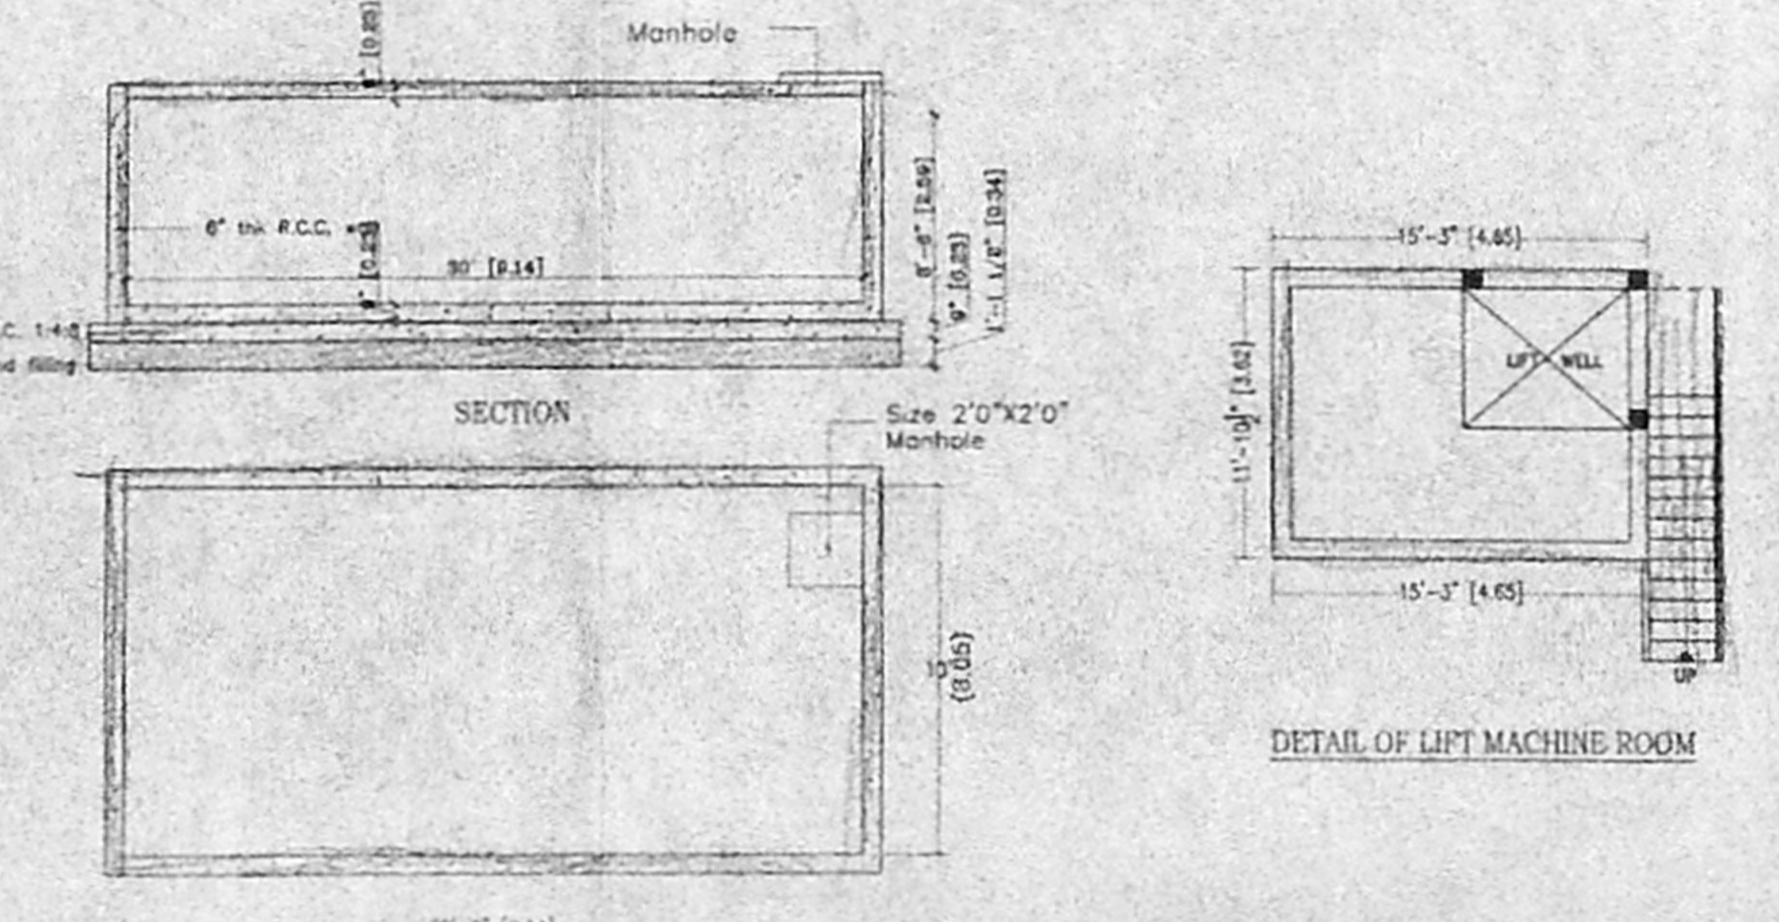


செ. பெ. வ. கு. (பி) எண்
 5-நாள் B2-30866/05
 உதவியாளர்
 சாந்தாபாபி
 தி.உ. சி.எ.சி.
 உதவி

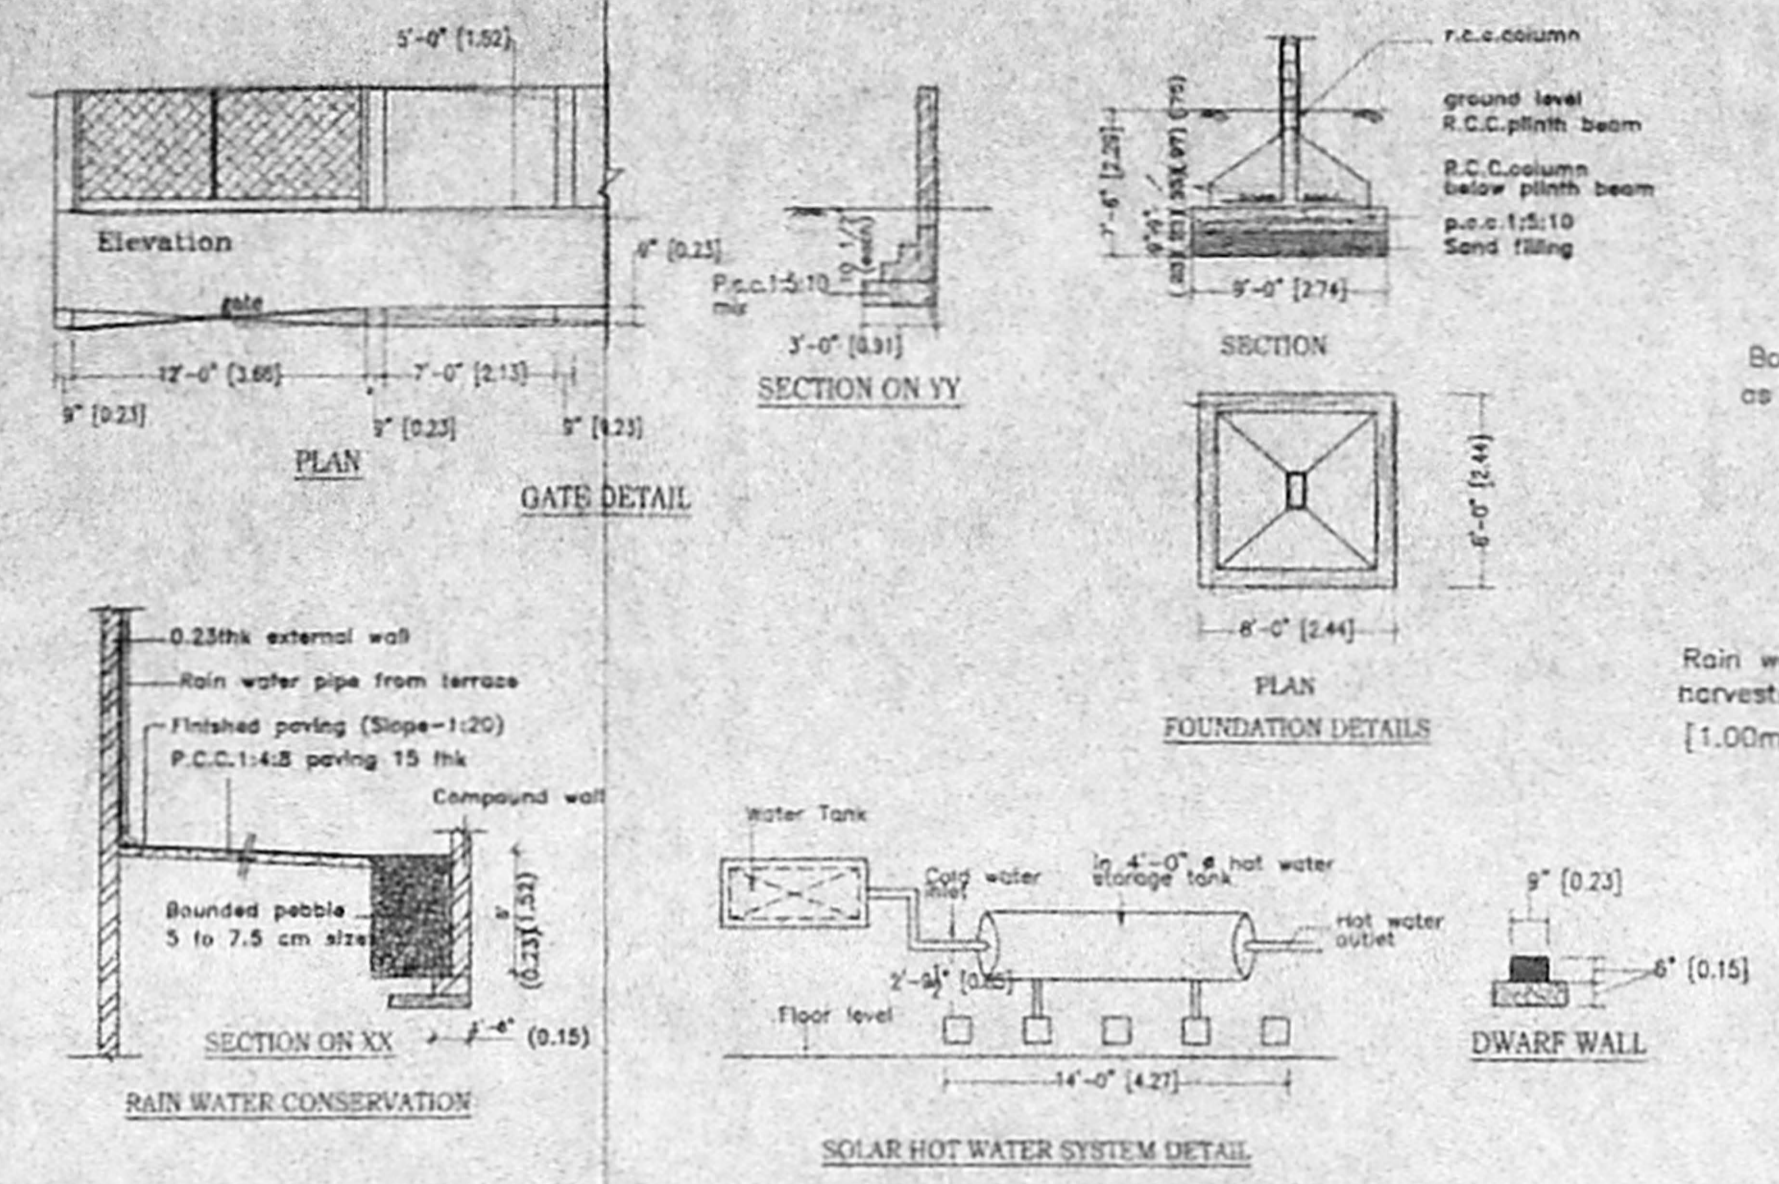

அனுலகப் படி
 4 வகையான அனுமதி எண்
 B2-30866/05
 ஒப்பளிக்கும் படி
 02-6-06-க்குறிப்பிட்ட
 கட்டிடக்கலை அமைப்புகள்
 கட்டப்படும்.
 மொத்த கட்டிடக்கலை அமைப்புகள்
 மொத்தம் - 200 000

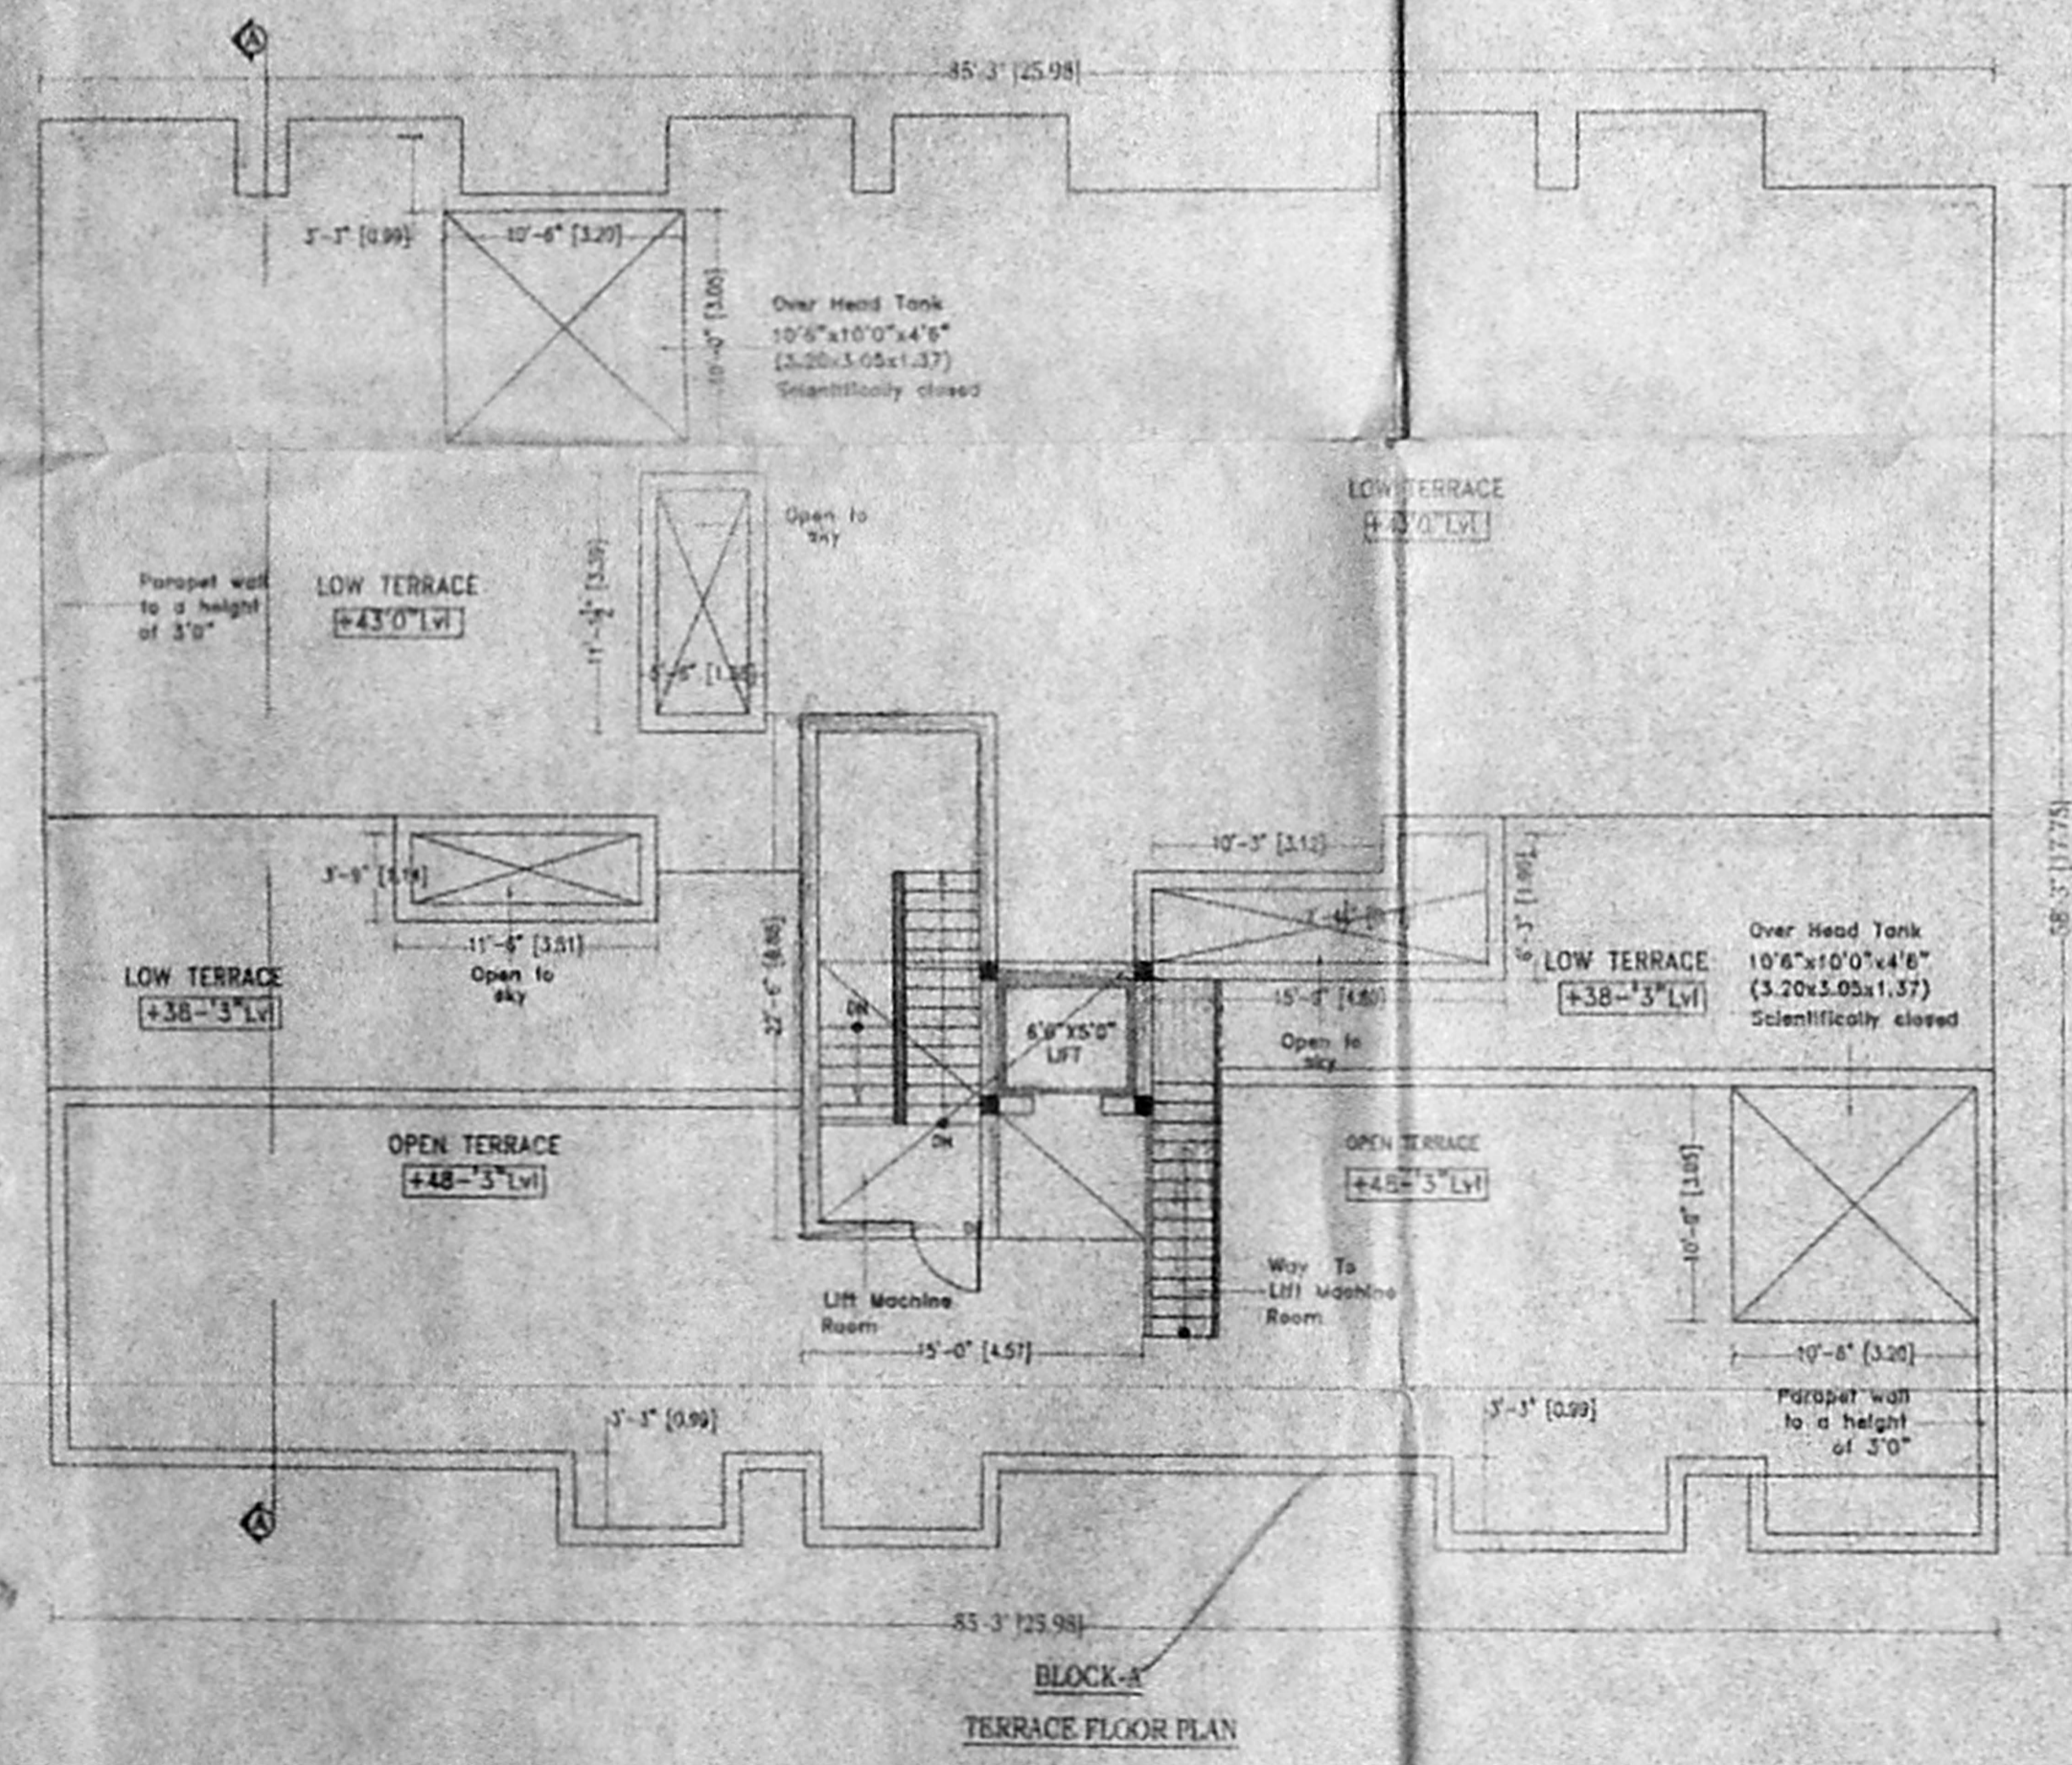

PLAN SHOWING THE PROPOSED RESIDENTIAL FLATS AT PLOT NO. 20,
 LAKSHMI NAGAR, 7TH STREET EXTENSION, THALAKKANCHERY, S.NO. 61/4F
 TS NO 37, BLOCK NO:12 WARD NO. TAMBARAM TALUK,
 KANCHEEPURAM DISTRICT, CHENNAI.

AREA STATEMENT		Sq.ft	Sq.M	AREA STATEMENT		Sq.ft	Sq.M	OUTLINE SPECIFICATIONS	
Plot Extent As per Document (56Cent)		25,255.44	2347.16	BLOCK-B				FOUNDATION	R.C.C.FRAMED STRUCTURE
Plot Extent As per patta		25,592.86	2378.50	Ground Floor	2930.30	275.62		SUPER STRUCTURE	9"TH BRICK WORK IN C.M.1:8 MIX and 4 1/2"TH BW IN CM 1:6 MIX.
Plot Extent As per site		25,475.00	2367.38	First Floor Area	4837.78	449.44		R.C.C.WORK	FOR LINTELS BEAMS SLABS COLUMNS ETC.
Ground Floor (PART)		2836.50	263.62	Second Floor Area	4837.78	449.44		PLASTERING	FOR WALLS IN CM:1:8 MIX AND CEILING CM 1:5.
First Floor Area		4837.78	449.44	Third Floor Area	4837.78	449.44		FLOORING	IN B.L.C USING LM AND TOB FINISHED WITH CM 1:3 MIX.
Second Floor Area		4837.78	449.44	Fourth Floor Area	1,801.71	167.98		WEATHERING COURSE	FINISH WITH PRESSED TILES
Third Floor Area		4837.78	449.44						
Fourth Floor Area (PART)		1,801.71	167.98						
Build-up area		18,851.95	1751.32	Build-up area	18,851.95	1751.32			
				Total built up Area					
				BLOCK-A	18251.35	1701.32			
				BLOCK-B	18251.35	1701.32			
				Total	37,502.70	3502.64			
				Plot Coverage	~38.29%				
				F.S.I. - 1.48					

OWNER
 S.ATHIYAMOorthy AMIE, FIV
 CHARTERED ENGINEER AND VALUER
 CLASS LICENSED SURVEYOR No.192
 CORPORATION OF CHENNAI
 NEW No.5 NATHAN STREET
 T. NAGAR CHENNAI-600 037
 LICENSED SURVEYOR

ARCHITECTS
VIJAY & ASSOCIATES
 NO. 15 VENKATEESAN STREET
 T. NAGAR CHENNAI - 600 017.


திருத்திய வரைபடம்
 20.6.2006

செ.பெ.வ.கு.(பி) எண்
 ந.எண் B2/30886/05
 உதவியாளர்


சுமரித்தரம்
 தி.உ. *[Signature]*
 உதவியாளர் *[Signature]*

76x54
 76x54

அலுவலகப் படி

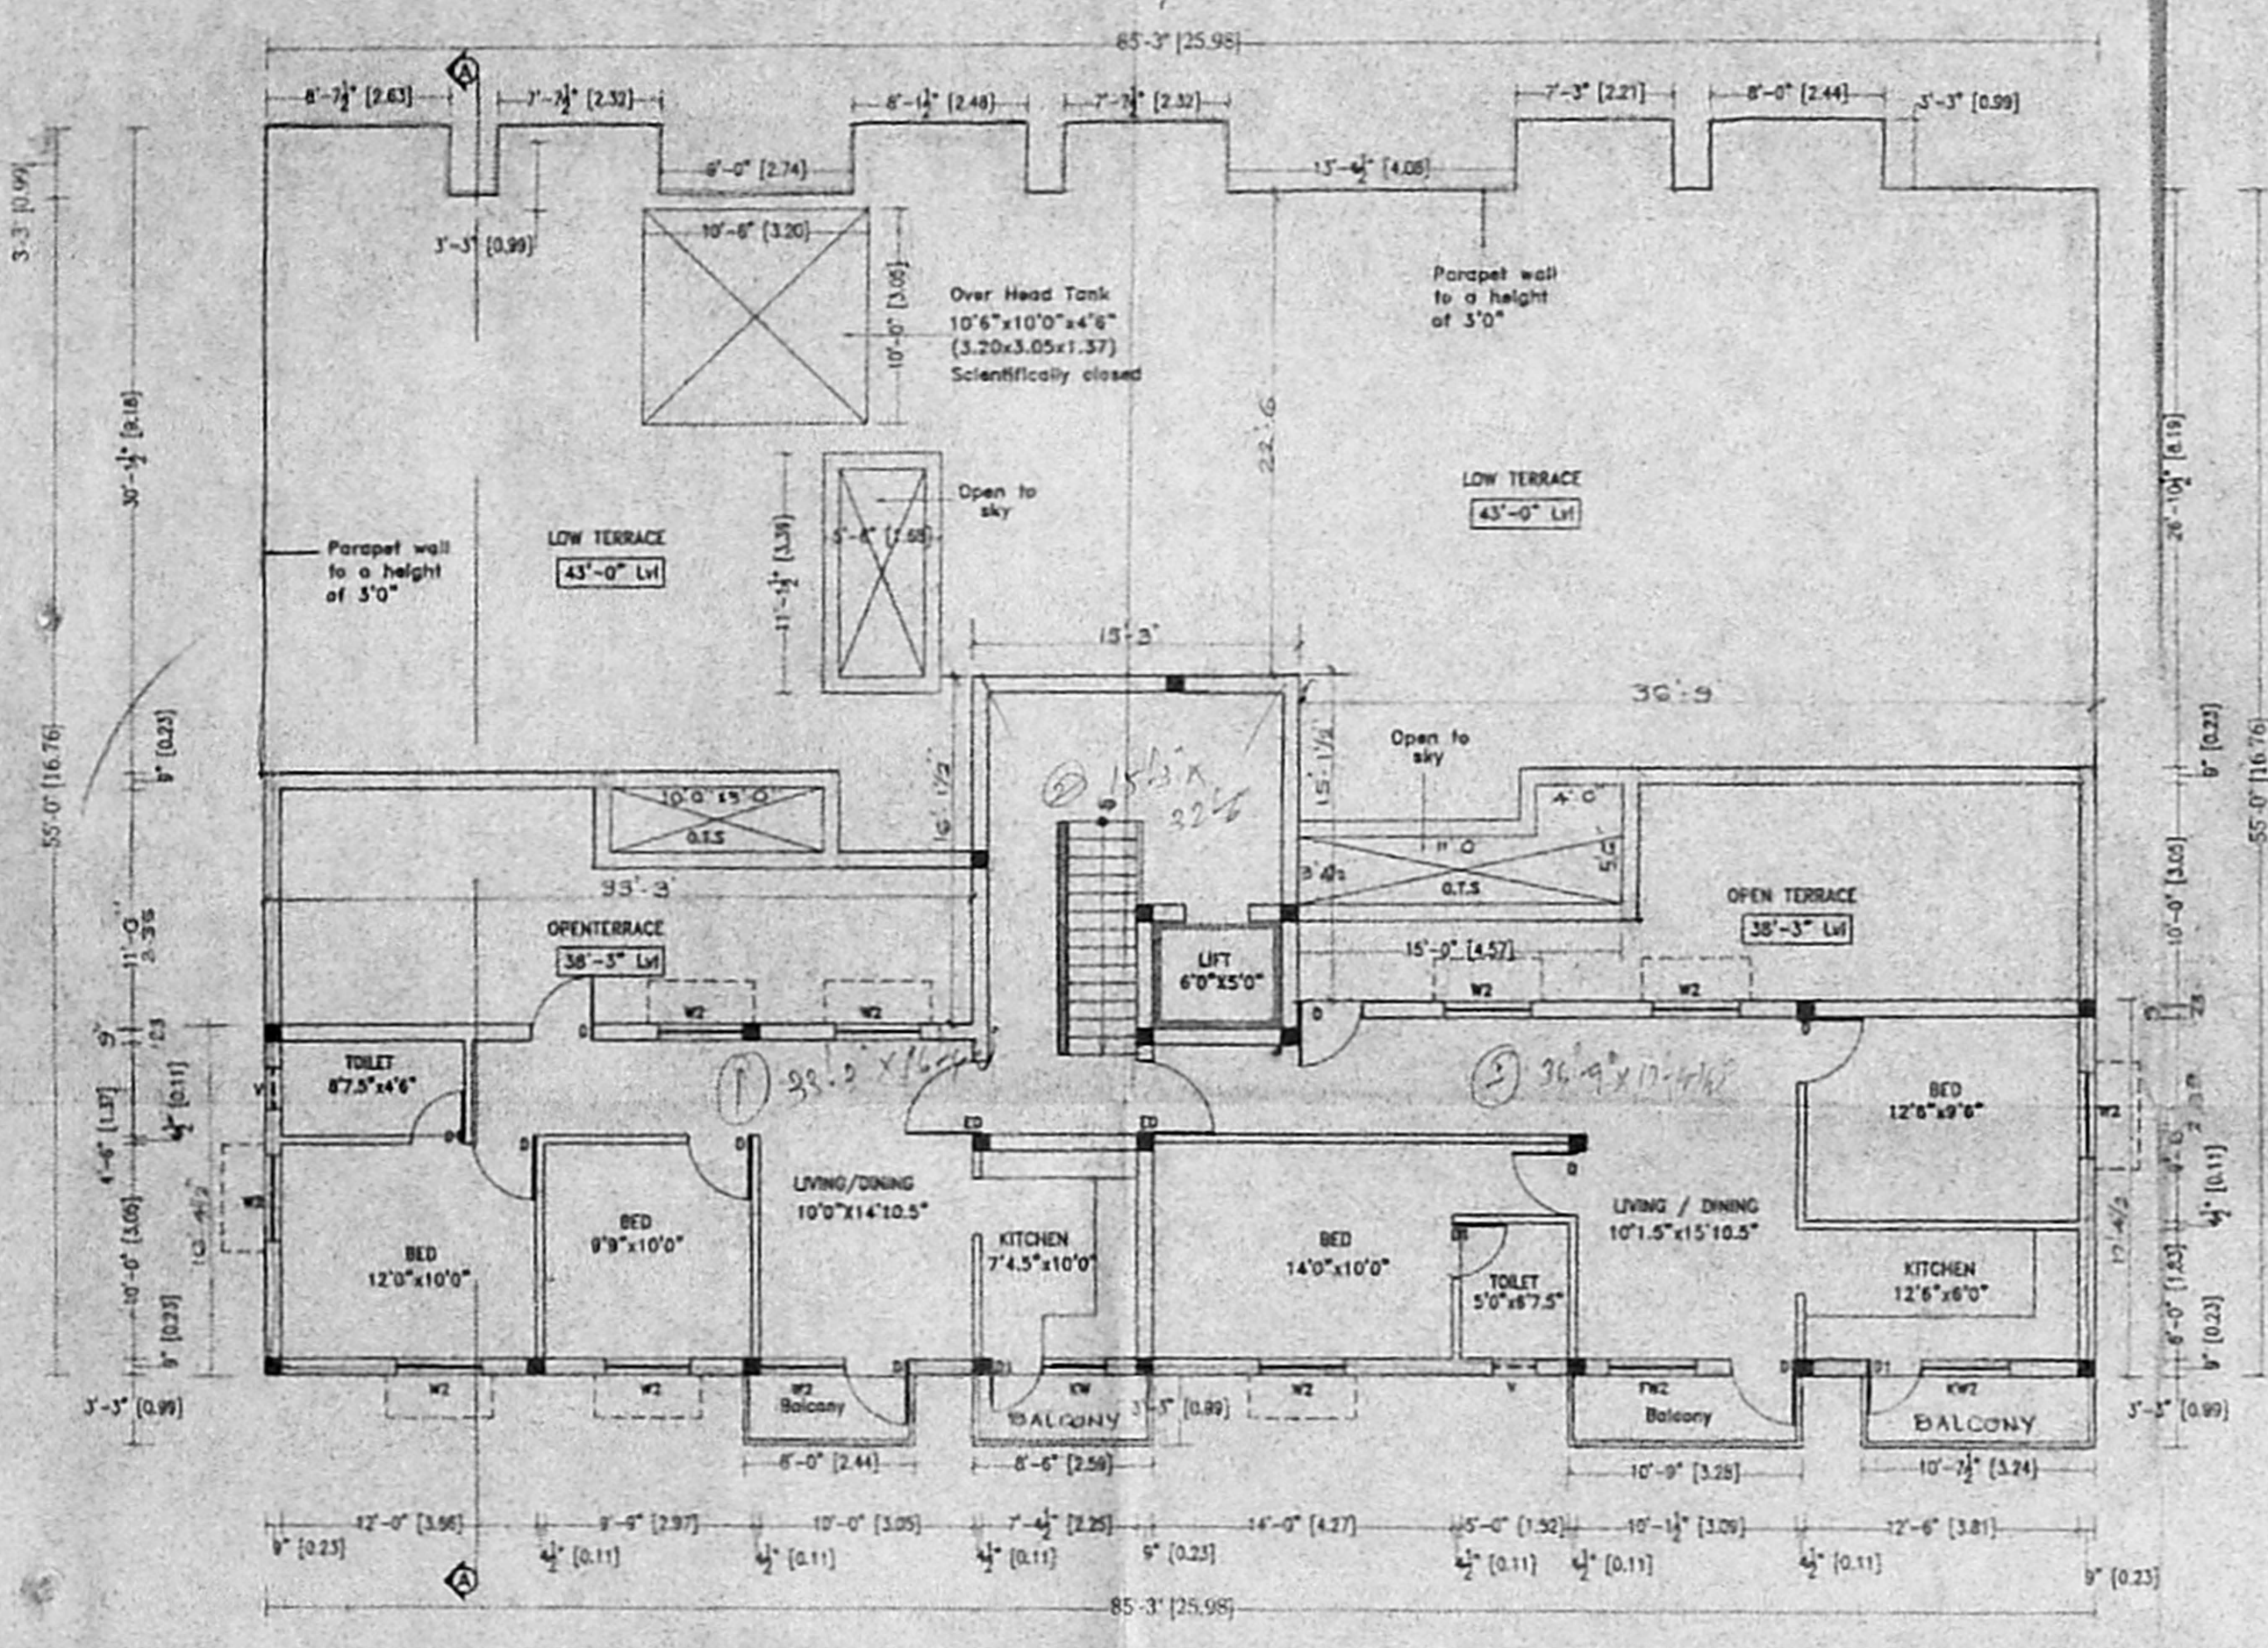

BLOCK-A
 (PART) FOURTH FLOOR PLAN

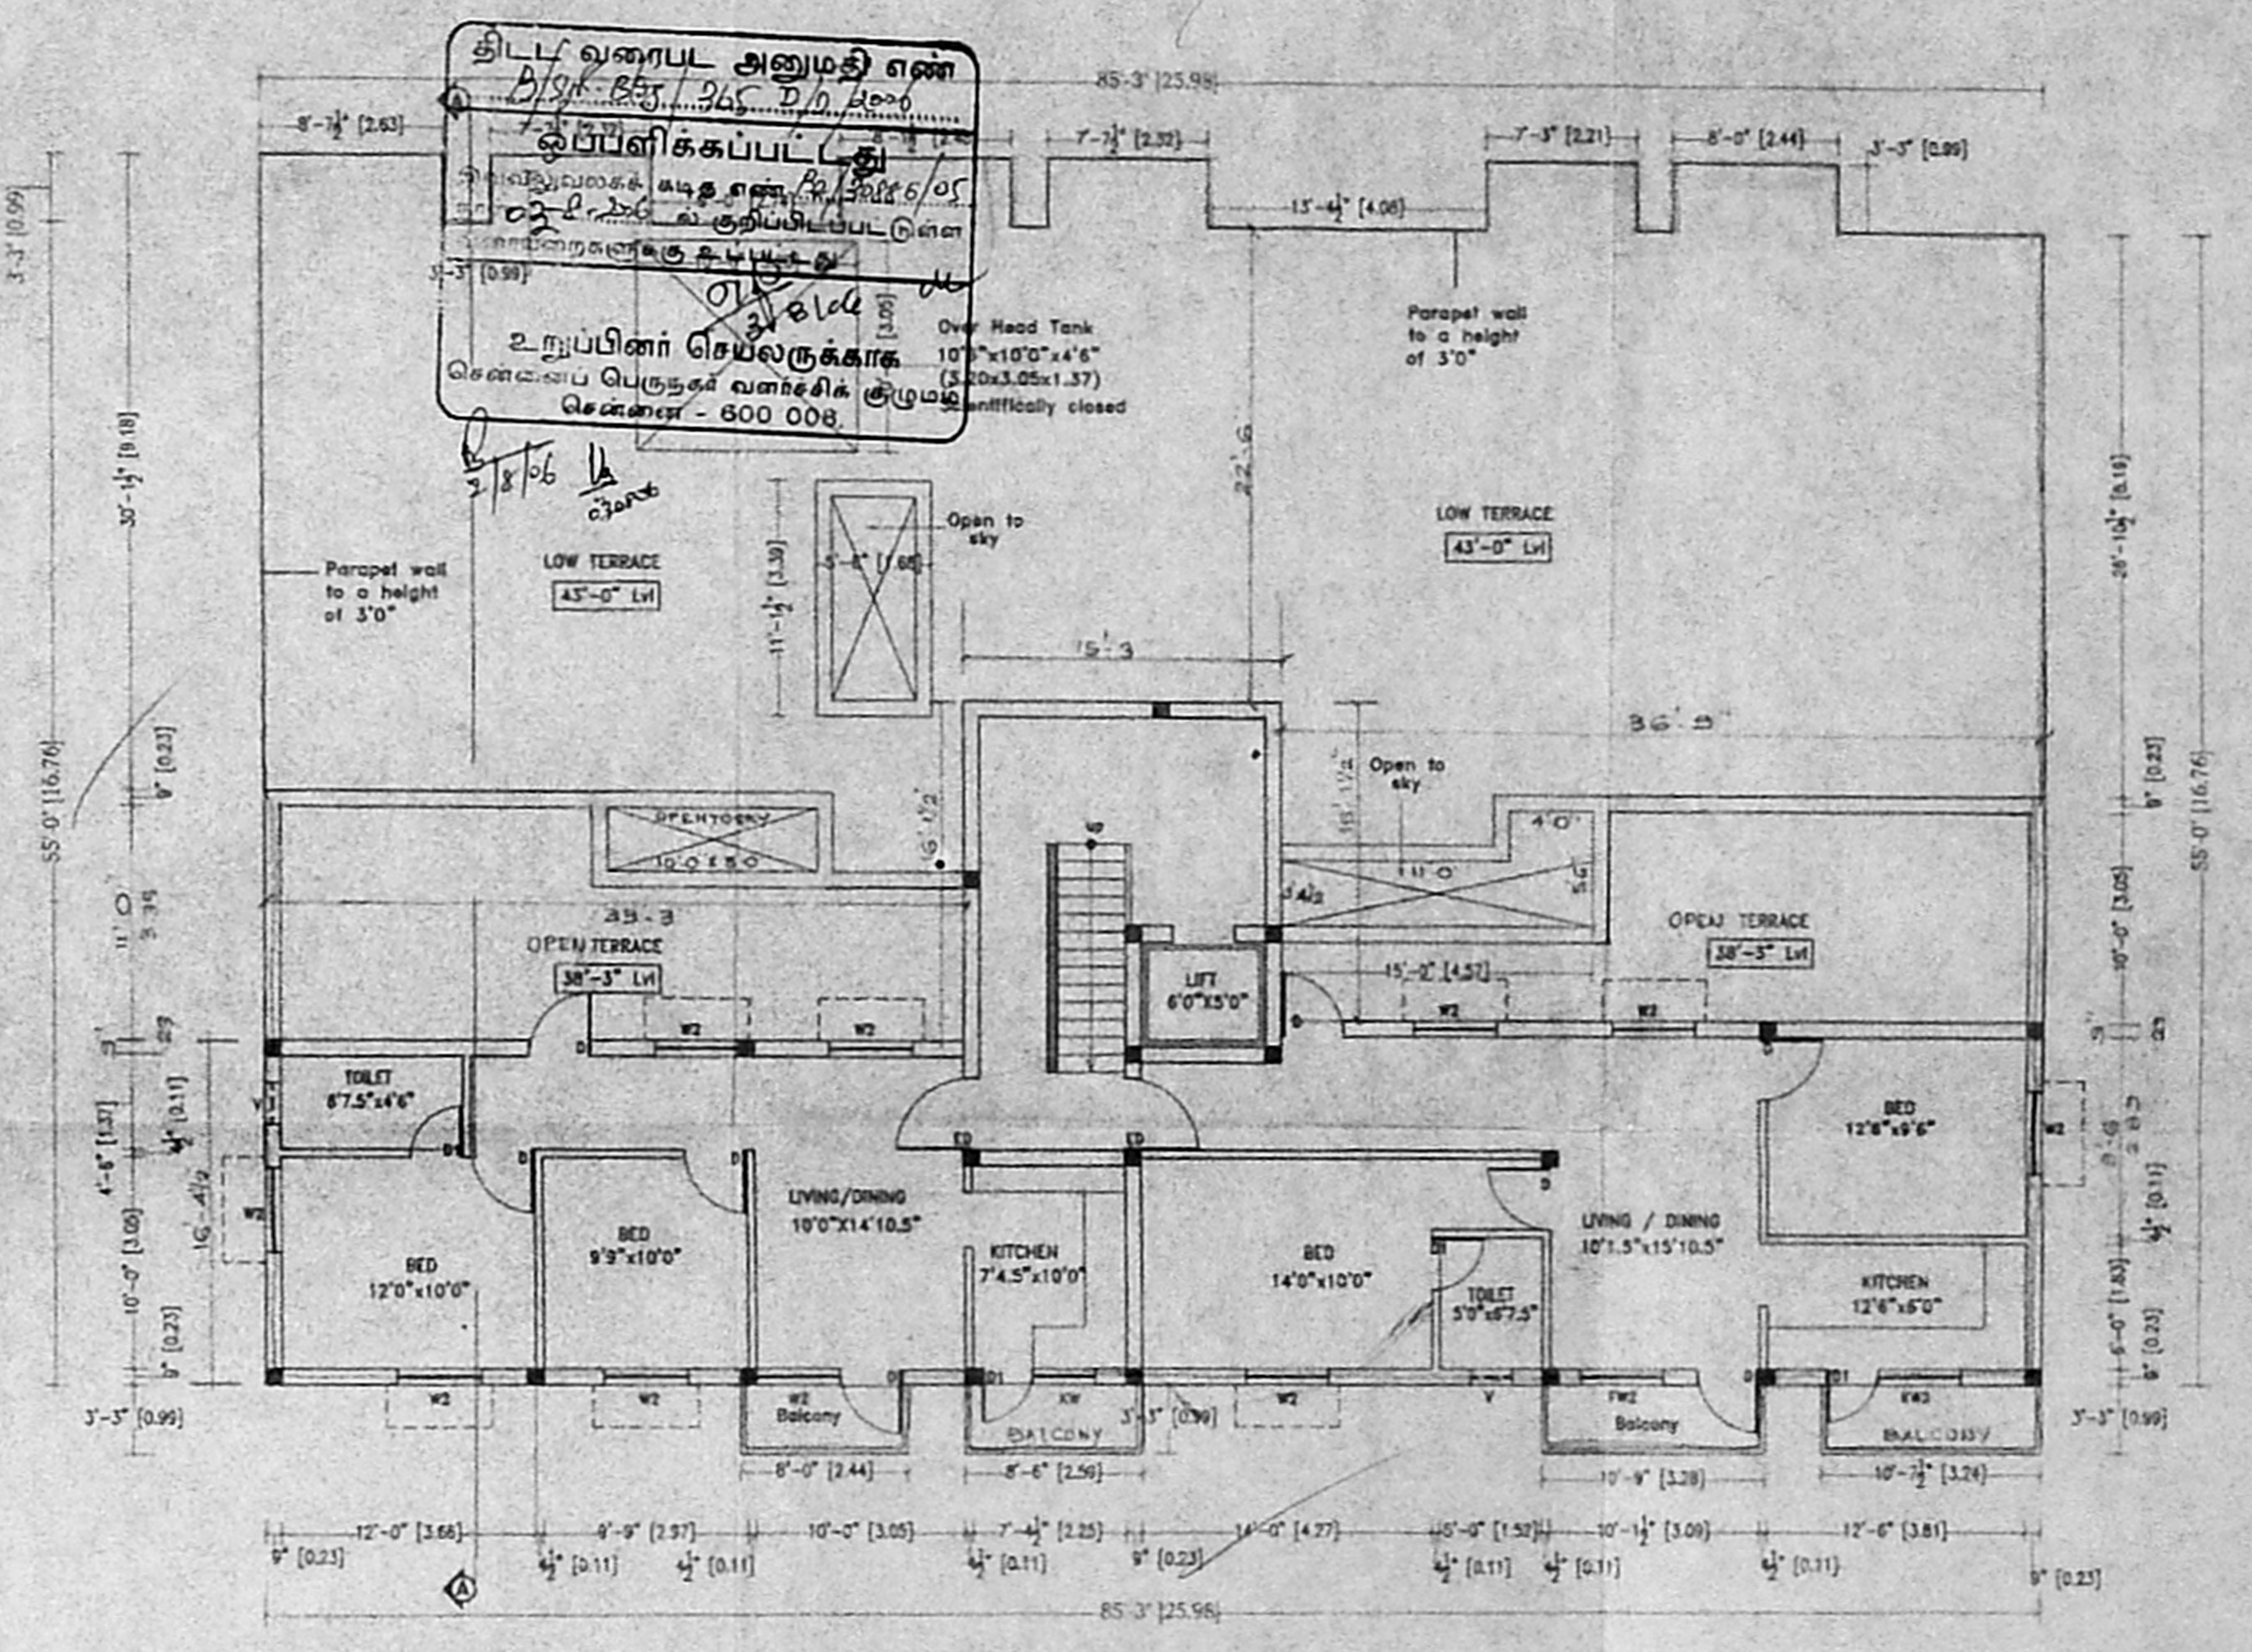

BLOCK-B
 (PART) FOURTH FLOOR PLAN

PLAN SHOWING THE PROPOSED RESIDENTIAL FLATS AT PLOT NO.20,
 LAKSHMI NAGAR, 7TH STREET EXTENSION, THALAKKANCHERY,
 S.NO.61/4F, TS.NO.37, BLOCK NO.12 WARD NO. TAMBARAM TALUK,
 KANCHEEPURAM DISTRICT, CHENNAI.

SCHEDULE OF JOINERY	ft	M	SCHEDULE OF JOINERY	ft	M
M0 MAIN DOOR	3'6" x 7'0"	1.06 x 2.13	V VENTILATOR	2'0" x 2'0"	0.91 x 0.91
D T.W.PANELLED DOOR	3'0" x 7'0"	0.91 x 2.13	FW2 FRENCH WINDOW	4'0" x 6'6"	1.22 x 1.98
D2 PANELLED DOOR	2'6" x 7'0"	0.76 x 2.13			
W3 WINDOW	6'0" x 4'6"	1.83 x 1.37			
W2 WINDOW	4'0" x 4'0"	1.22 x 1.22			
KW2 WINDOW	4'0" x 3'6"	1.22 x 1.08			

FOUNDATION	R.C.C.FRAMED STRUCTURE
SUPER STRUCTURE	9TH BRICK WORK IN C.M.1:8 mix and 4 1/2" TH BW IN CM 1:8 MIX.
R.C.C.WORK	FOR LINTELS BEAMS SLABS COLUMNS ETC.
PLASTERING	FOR WALLS IN CM1:8 MIX AND CEILING CM 1:5.
FLOORING	IN BALC USING LM AND TOB FINISHED WITH CM 1:3 MIX.
WEATHERING COURSE	FINISH WITH PRESSED TILES

NORTH POINT

COLOR INDEX

- BOUNDARY
- ROAD
- PROPOSED
- SEWER LINE

SCALE: 1'-8" (1:100)

S. ATHIYANAN P.E. AMIE FIV
 CHARTERED ENGINEER AND VALUER
 CLASS-I LICENSED SURVEYOR No 192
 CORPORATION OF CHENNAI
 NEW No.5, NATHANMATH STREET
 T. NAGAR CHENNAI-600 017.
 PHONE: 2815624 MOB: 9381038440
 E-Mail: athiyaman04@yahoo.com

OWNER

ARCHITECTS
VIJAY & ASSOCIATES
 NO. 15 VENKATESAN STREET
 T. NAGAR
 CHENNAI - 600 017.