

SPECIFICATION

- FOUNDATION IN R.C.C. WITH NECESSARY
- BRICKWORK IN CM 1:5 MIX USING STOCK BRICKS
- ALL R.C.C. WORKS ARE TO BE FINISHED WITH
- FLOORING CONCRETE 1:2:4 MIX FINISHED WITH
- CERAMIC TILES JOINERIES TO BE FINISHED IN TEAKWOOD

CMDA B/1 - NO. 1  
C.No. B.1136/19/05


JOINERIES

DESCRIPTION	SIZE
M/D	DOOR 1.00 X 2.13
D1	DOOR 90 X 2.13
D2	DOOR 75 X 2.13
W	WINDOW 1.20 X 1.55
V	VENTILATOR 90 X 60
W1	WINDOW 6.50 X 2.25


AREA DETAIL

DESCRIPTION	NON FSI SQ.MT	FSI SQ.MT
PLOT AREA		190.5
GROUND FLOOR	27.54	48.45
FIRST FLOOR		75.99
SECOND FLOOR		75.99
THIRD FLOOR		75.99
TOTAL		276.42

FSI 1.45

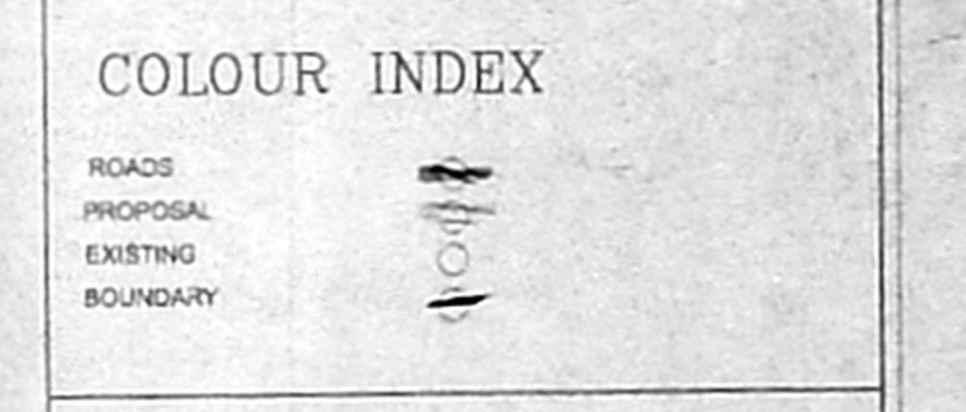

PLAN SHOWING THE PRO. RESIDENTIAL BUILDING AT, DOOR NO.22, MOOKKATHAL STREET, PURASAWALKAM, CHENNAI.7, IN RS NO. 1264/1, BLOCK NO.22, PURASAWALKAM VILLAGE, CHENNAI CORPORATION

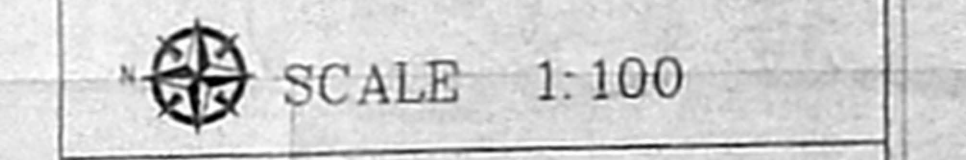

98.2 x 60.5

OWNER'S SIGNATURE

S. ATHANAN, I.E.,  
CHAR. ERD ENGINEER  
Class-I. Licensed Surveyor - No. 17  
Corporation of Chennai  
6, Nathamalai Street  
Chennai-17. Ph: 26...  
Mobile: 91084440

LICENSED SURVEYOR