


SCHEDULE OF JOINERY

S.No	WIDTH	HEIGHT	DESCRIPTION
D	3'-3"	7'-0"	T.W PANEL DOOR
D1	3'-0"	7'-0"	C.W PANEL DOOR
D2	2'-6"	7'-0"	C.W FLUSH DOOR
W	5'-0"	4'-6"	C.W GLAZED WINDOW
W1	3'-0"	4'-6"	C.W GLAZED WINDOW
W2	3'-0"	3'-0"	C.W GLAZED WINDOW
V	2'-0"	2'-0"	C.W GLAZED VENTILATOR

- SPECIFICATION**
- P.C.C IN M-20 Grade 756x515
 - M-25 GRADE CONCRETE TO BE USED FOR R.C.C WORKS
 - 230MM BRICK WORK IN C.M 1:5
 - 115MM BRICK WORK IN C.M 1:5
 - PLASTERING THE CEILING IN C.M 1:3
 - PLASTERING THE WALL IN C.M 1:4
 - WEATHERING COURSE IN BRICK JELLY LIME CONCRETE WITH A COURSE OF FLAT TILES.
 - THE O.H.T IS SCIENTIFICALLY CLOSED
 - THE U.G SUMP IS SCIENTIFICALLY CLOSED
 - ALL W.C'S IN GROUND FLOOR RAISED BY 0.90M FROM G.L
 - PROVISION FOR SOLAR WATER HEATER SYSTEM 1250 LPD

AREA STATEMENT

	SQ.FT	SQ.M
PLOT AREA	4777.82	443.87
PROPOSED CONSTRUCTION		
STILT FLOOR AREA	148.13	13.76
FIRST FLOOR AREA	1750.00	162.58
SECOND FLOOR AREA	1750.00	162.58
THIRD FLOOR AREA	1750.00	162.58
FOURTH FLOOR AREA	1750.00	162.58
TOTAL BUILTUP AREA	7148.13	664.08
F.S.I APPLIED FOR	1.495	
PLOT COVERAGE	36.63%	

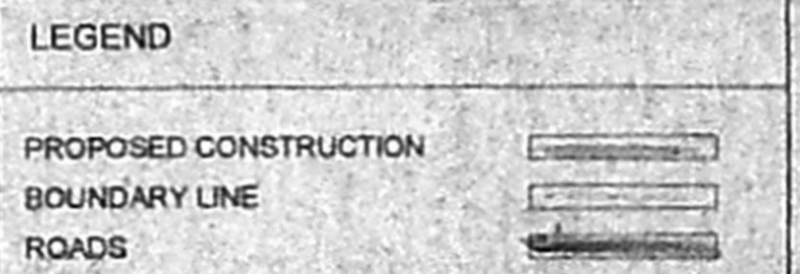

OWNER

[Signature]

JOB TITLE

PLAN SHOWING THE PROPOSED RESIDENTIAL APARTMENTS AT PLOT No:322, THIRD AVENUE, W-BLOCK, ANNA NAGAR, WEST EXTN.SHEME, S.No:101(Pl), 102/1PT, PADI VILLAGE, AMBATTUR TALUK.

SCALE: 1:100

LICENSED SURVEYOR *[Signature]*
MR. R. SIVAM
 BE, (Civil), AMIE, C.Eng(I), FIV, QUARTER ENGINEER & APPROVED VALUER, CLASS-I LICENSED SURVEYOR, Reg No: 600/2005-2006, DOOR No: 11/206, 11th BLOCK, MDGAPPAP, EAST, CHENNAI-600 037 (NEAR MGR ANA SH SCHOOL) PHONE No: 2656030, 5725230, CELL No: 984128050