

SCHEDULE OF JOINERY

No	Width	Height	Description
D	3'-6"	7'-0"	C.W. Panel door
D1	3'-0"	7'-0"	C.W. Panel door
D2	2'-9"	7'-0"	C.W. Flush door
FD	7'-0"	7'-0"	C.W. French door
W	6'-0"	4'-0"	C.W. Glazed window
W1	4'-0"	4'-0"	C.W. Glazed window
W2	3'-0"	4'-0"	C.W. Glazed window
W3	4'-0"	3'-0"	C.W. Glazed window
W4	3'-0"	3'-0"	C.W. Glazed window
V	2'-0"	3'-0"	C.W. Ventilator

- Specification**
- P.C.C IN C.C 1:4:8 in M-20 Grade
 - M-25 Grade Concrete to be used for R.C.C works
 - 230 mm Brick work in cm 1:5
 - 115 mm Brick work in cm 1:5
 - Plastering the ceiling in cm 1:3
 - Plastering the walls in cm 1:4
 - Weathering course in brick jelly lime concrete with a course of flat tiles
 - The O.H.T is scientifically closed.
 - The U.G.sump is scientifically closed
 - All w.c in ground floor riser by 0.91m from ground level
 - Provision for Solar Water heater system 700 LPD

Area statement

	Sq ft	Sq m
Plot area (as / patta)	17583.40	1633.54
Proposed construction		
Still Floor Area	251.38	24.28
First Floor Area	6638.63	616.74
Second Floor Area	6638.63	616.74
Third Floor Area	6069.42	563.86
Fourth Floor Area	4754.03	441.66
Total Builtup Area	24352.10	2263.28
F.S.I Applied for	1.362	

Legend

Proposed construction : [Symbol]

Boundary line : [Symbol]

Roads : [Symbol]

OWNER :

N. Rajan

JOB TITLE




PLAN SHOWING THE PROPOSED RESIDENTIAL FLATS IN S. No. 250 / 1A1B, 252 / 1B, 1C, 1D, 1E, 1F & 1G MOGAPPUR VILLAGE, AMBATTUR MUNICIPALITY, AMBATTUR TALUK, THIRUVALLUR DISTRICT.

Scale - 1 : 100 **DATE** - 05-01-05

Licensed Surveyor:

N. Rajan

N.A. RAJAN NAYANAR
 B.Arch, A.I.A., M.C.A.
 ARCHITECTURAL SURVEYOR
 COVINGS REG. No. CA/99/10127
 CORPORATION OF CHENNAI
 REG. No. WO/1662/90
 67, 2nd TRUST MAIN ROAD, CHENNAI - 28.
 PHONE : 52101855

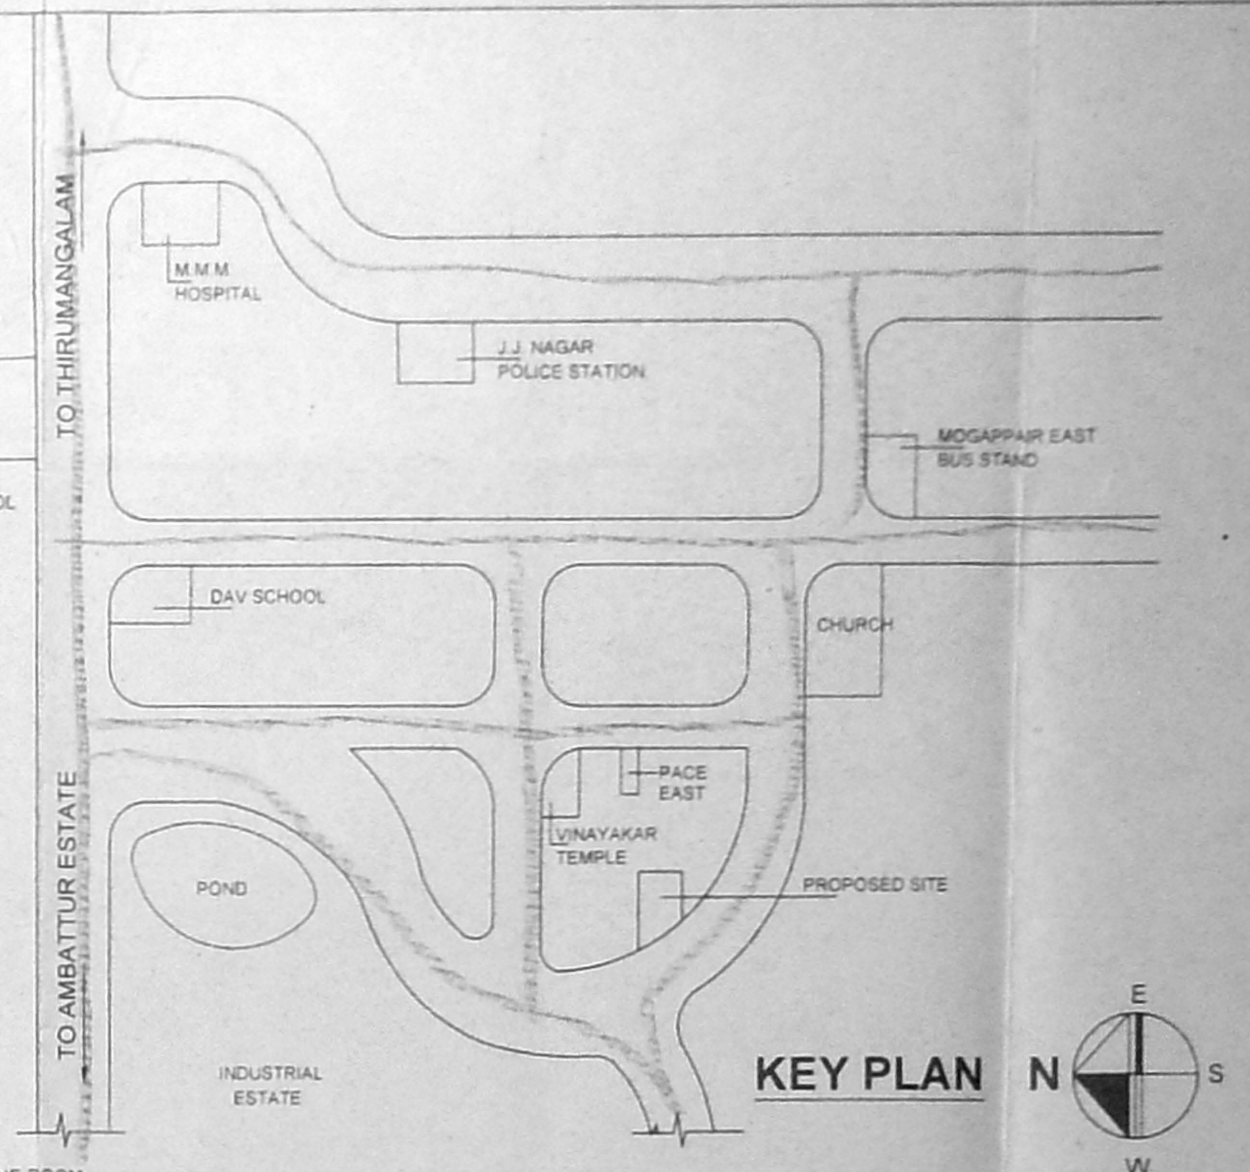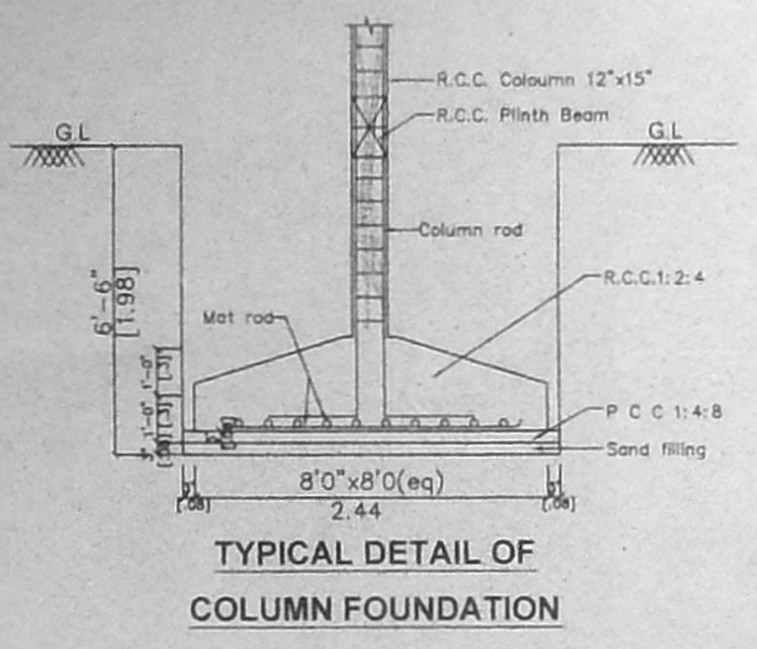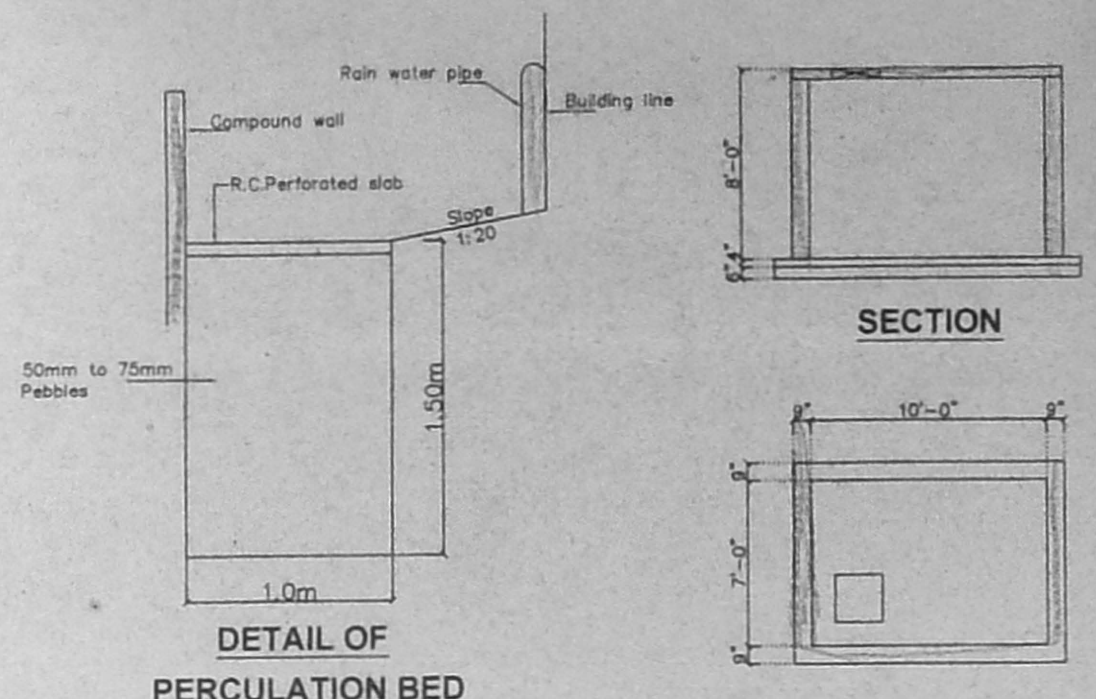

OFFICE COPY

B/SPL/BLK 244 B / 2005
 Planning Permit No. 83/14/2005/DT/17/05

APPROVED
 SUBJECT TO THE CONDITIONS IN THIS OFFICE LETTER
 No. 83/14/2005/DT/17/05

N. Rajan

FOR MEMBER SECRETARY
 CHENNAI METROPOLITAN
 DEVELOPMENT AUTHORITY
 CHENNAI - 600 008.

