

SCHEDULE OF JOINERY:-

TYPE	DETAIL	SIZE
MD	MAIN DOOR	4'0"X7'0"
D1	DOOR	3'0"X7'0"
D2	DOOR	2'6"X7'0"
FD	FRENCH DOOR	4'0"X7'0"
GD	GRILL DOOR	3'0"X7'0"
FW	FRENCH WINDOW	6'0"X7'0"
FW	FRENCH WINDOW	3'0"X7'0"
W0	WINDOW	6'0"X4'6"
W1	WINDOW	4'0"X4'6"
KW	KITCHEN WINDOW	4'0"X3'6"
V1	VENTILATOR	3'0"X2'0"

SPECIFICATION:-

FOUNDATION : COLUMN FOOTING
 BRICK WORK : C.M 1:6 FOR SUPER STRUCTURE
 PLASTERING : C.M 1:5 FOR WALLS & 1:3 FOR CEILING
 CEMENT PAINT : 2 COATS FOR WALLS & 1 EXTRA COAT FOR CEILING
 R.C.C. : 1:2:4 FOR SLABS & LINTELS
 WOOD WORK : ALL WOOD WORKS IN BEST QUALITY TIMBER
 WEATHERING : B JELLY LIME MORTAR OVER ROOF COURSE
 COURSE : SLAB ONE LAYER OF COUNTRY TILES

COLOUR INDEX:-

PROPOSED

ROAD

BOUNDARY

AREA STATEMENT

	SQ.FT	SQ.M
TOTAL SITE EXTENT	3713.58	345
STILT FLOOR AREA	1831.25	170.12
FIRST FLOOR AREA	1831.25	170.12
SECOND FLOOR AREA	1831.25	170.12
THIRD FLOOR AREA	1146.34	106.49
TOTAL BUILT UP AREA	4808.84	446.73

F.S.I 1.29
PLOT COVERAGE 49%
NO. OF CARS REQUIRED PROVIDED 2

PLANNING PERMISSION FOR THE PROPOSED CONSTRUCTION OF RESIDENTIAL BUILDING AT DOOR No. 14, THANA STREET, PURUSWAKKAM, CHENNAI-7


BLOCK No: 23 T.S. No: 1375/1 & 3
ZONE : 7 DIVISION:101
BA/4542/2004 PPA/4953/2004

SCALE : 1"=8'-0"

OWNERS SIGNATURE

SIGNATURE OF LICENSED SURVEYOR

G. Ravi

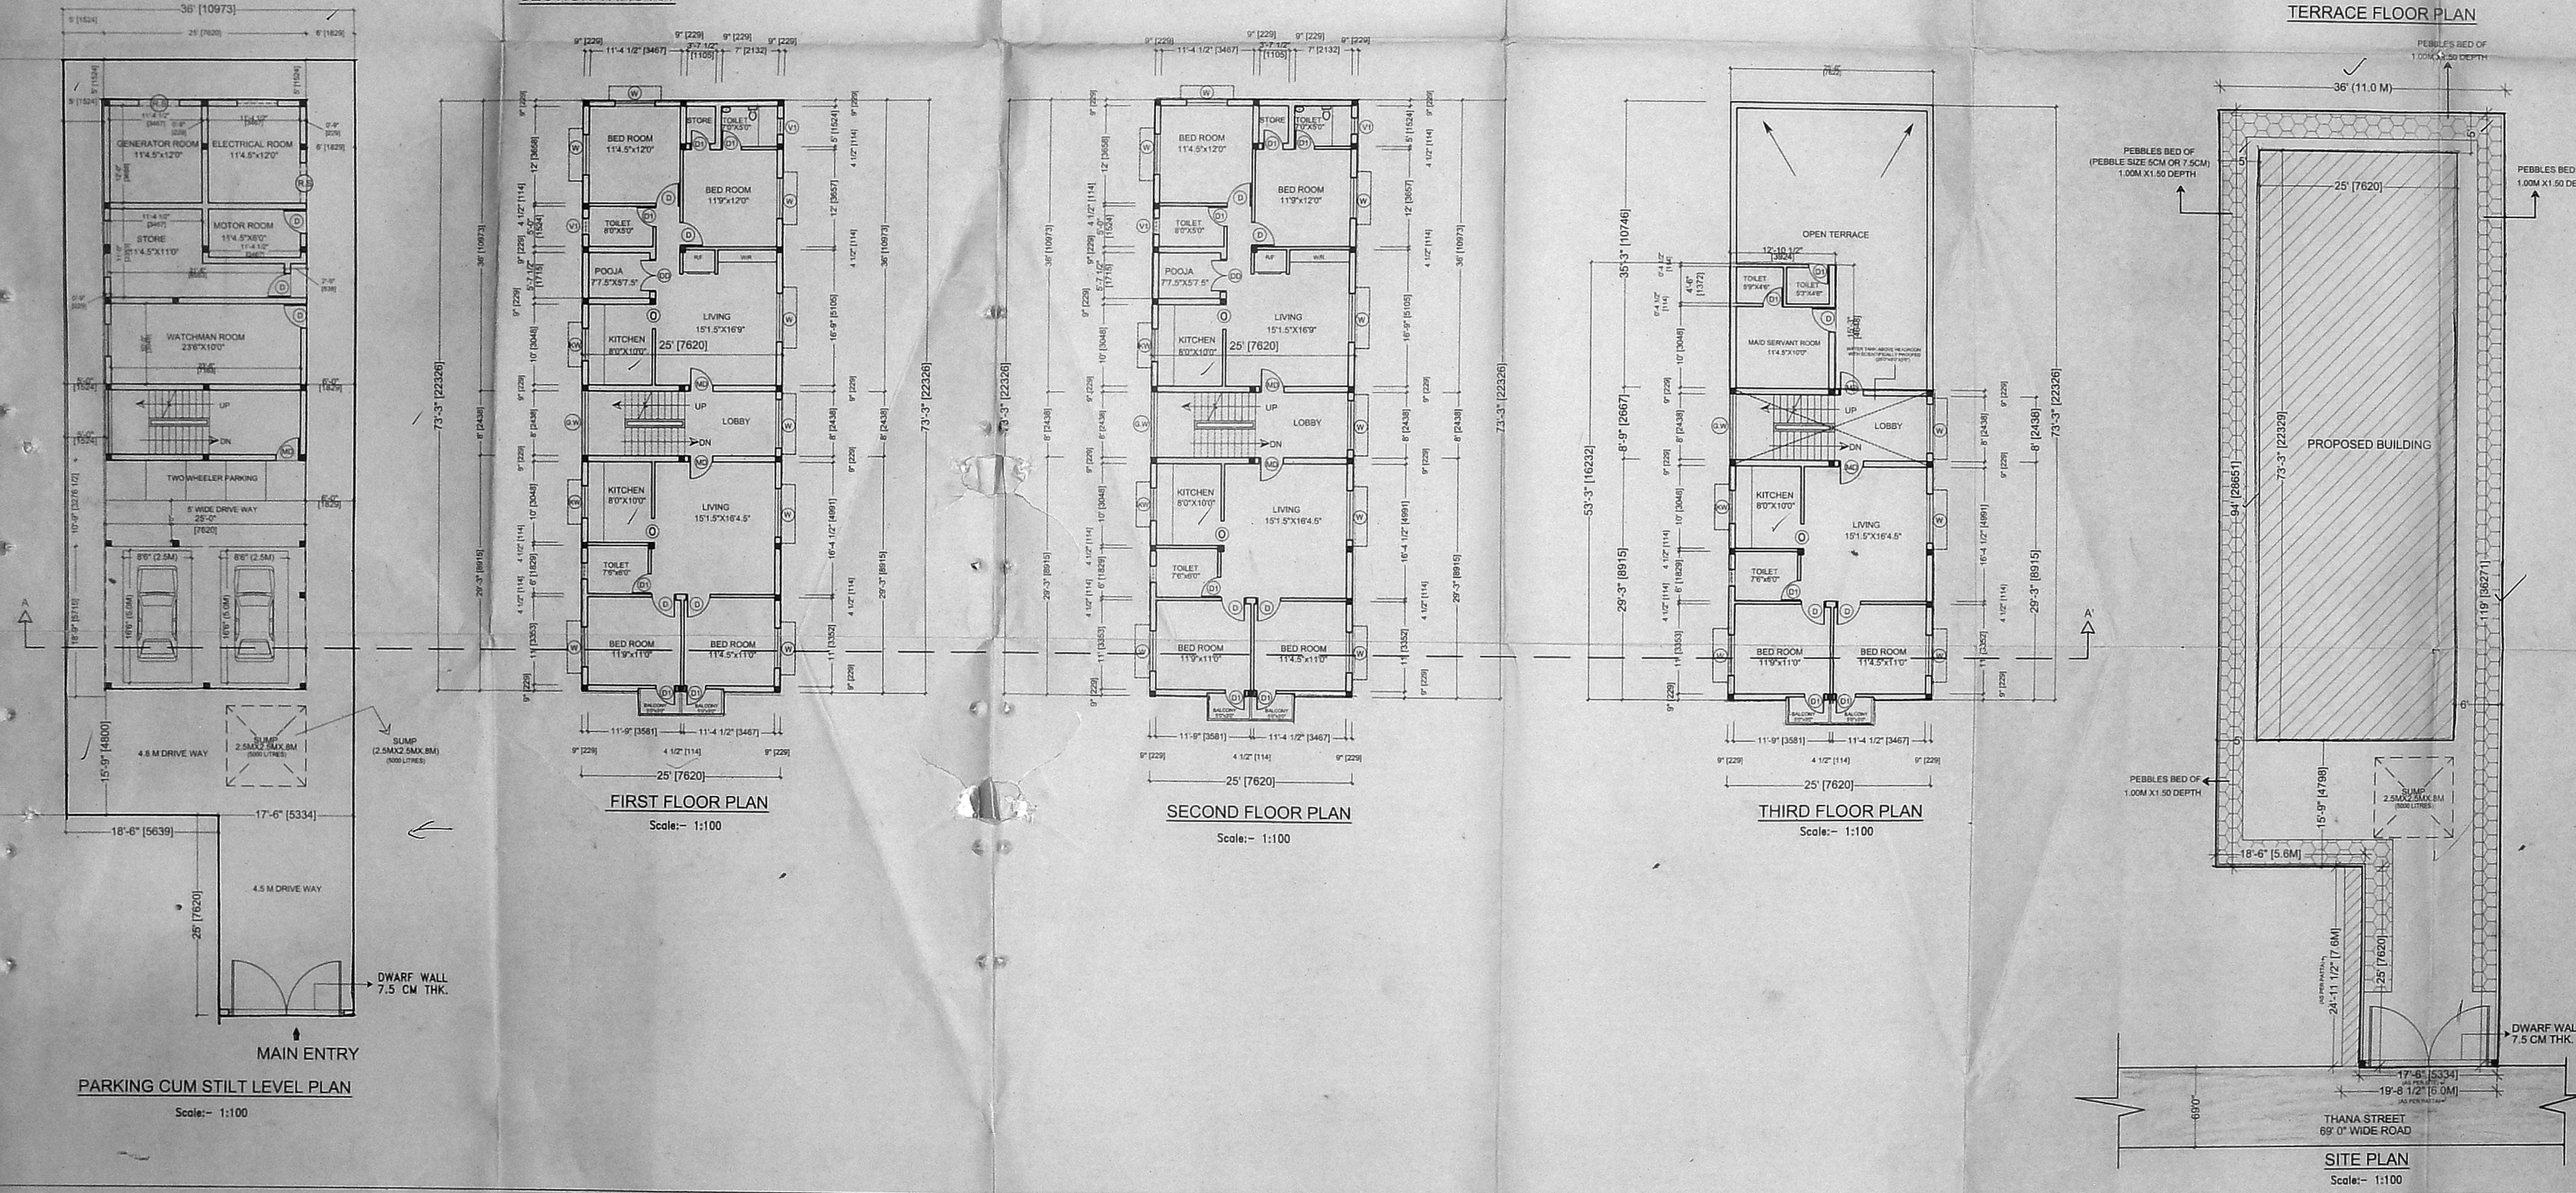

G. DEIVASIGAMANI, D.C.
 CLASS-I LICENSED SURVEYOR No. 545
 RTO, CH. F. D. MANK
 MIN. OF DEFENCE,
 CORPORATION OF CHENNAI & CMDA
 195, PAPER MILLS ROAD
 PERAVALLUR, CHENNAI-600 041