


84 x 67

SCHEDULE OF JOINERY

TYPE	REVISION	DATE
ED	Revised Plan	12.12.2004
FD		
FD1		
FD2		
AREA STATEMENT

AREA STATEMENT	SQ.FT	SQ.M
PLOT AREA	3781.00	351.39
GROUND FLOOR	1062.33	98.73
FIRST FLOOR	1654.03	153.72
SECOND FLOOR	1654.03	153.72
THIRD FLOOR	1286.25	119.84
TOTAL FLOOR AREA	5656.94	525.71
GROUND FLOOR (NON FSI AREA)	539.68	50.15
FSI	1.49	
PLOT COVERAGE	43.74	

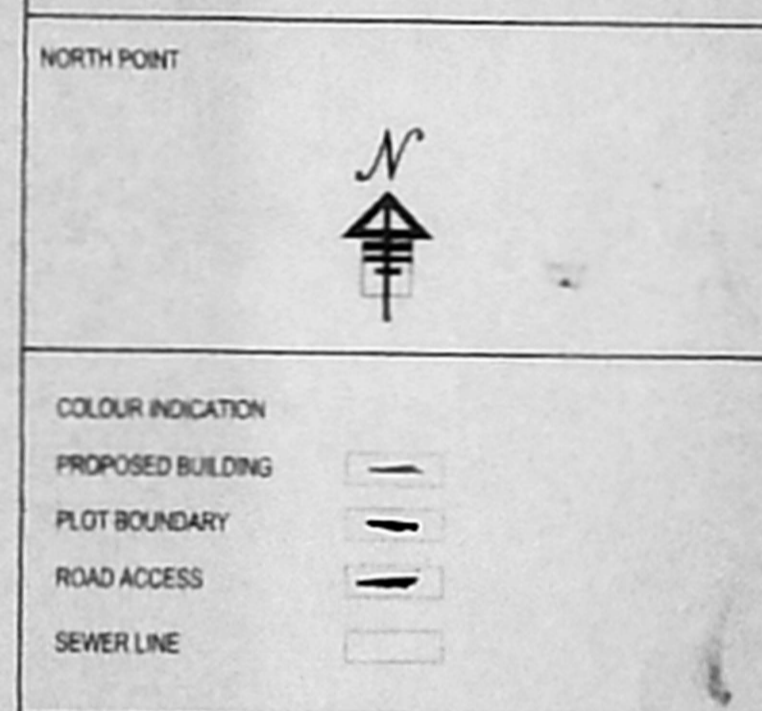

OWNER'S SIGNATURE

*[Signature]*

LICENSE SURVEYOR

*[Signature]*

SAJALI S. S. ARCHITECTS

**Umashankaer & associates**  
Architects

old #15 ground floor  
Kasavaperumalpuram  
Chennai - 28.  
Tel : 24621130

JOB TITLE  
PLAN SHOWING THE PROPOSED ADDITIONAL CONSTRUCTION OF A RESIDENTIAL BUILDING AT OLD DOOR NO 1, NEW NO - 1, 79TH STREET, 18TH AVENUE, ASHOK NAGAR, CHENNAI - 600083, COMPRISED IN T.S.NO. 61, BLOCK NO. 52, KODAMBAKKAM VILLAGE, OF CHENNAI DISTRICT, ZONE - 8, DIV - 122

EXISTING GROUND FLOOR AND FIRST FLOOR PLAN APPROVED BY CHENNAI CORPORATION OF INDIA.  
PPA : D864282004  
BA : D858282004  
DATED: 22/12/04

SCALE DATE  
1" = 8'-0" (1:96) 12.01.05

