

CMDA (B) / No. 1
 C.No. 281/185.79/05
 Assl.
 Scrutiny
 P.A. 24/10/05
 A.P. 24/10/05 D.P.

PLAN SHOWING THE PROPOSED CONSTRUCTION OF A RESIDENTIAL BUILDING AT PLOT NO: 107, DOOR NO: 20, 4TH CROSS STREET, TRUSTPURAM, S.NO.1271 PULIYUR VILLAGE, EGMORE - NUNGAMBAKKAM TALUK, CHENNAI DISTRICT.

T.S. NO: 76, BLOCK NO: 26
 Dt. 20.10.05
[Signature]

SCALE 1"=8'0" (1:100)

JOINERIES:-

D	DOOR	3'6" X 7'0"
D1	DOOR	3'0" X 7'0"
D2	DOOR	2'6" X 7'0"
W	WINDOW	5'0" X 4'6"
W1	WINDOW	4'0" X 4'6"
V	VENTILATOR	3'0" X 2'0"

AREA STATEMENT:-









	SQ. FT.	SQ. MT.
PLOT EXTENT	4000.00	371.63
GROUND FLOOR	1345.50	125.00
FIRST FLOOR	1519.50	141.16
SECOND FLOOR	1519.50	141.16
THIRD FLOOR	1519.50	141.16
TOTAL FLOOR	5904.00	548.48
PLOT COVERAGE	37.98%	
F.S.I.	14.76	

COLOUR INDEX:-





PROPOSED	⊙
ROAD/STREET	○
BOUNDARY	⊙

74.4 X 51.5
[Signature]
 OWNER




[Signature]
 N.A. RAJAN NAYANANEE
 P.Eng. A.M.A. I.C.E.
 ARCH. REG. NO. 207/2007
 67, 2nd MAIN ROAD, CHENNAI - 26.
 PHONE - 52101855
 LICENSED SURVEYOR

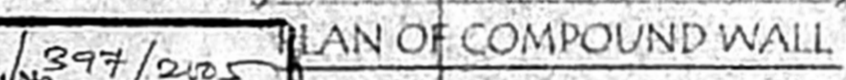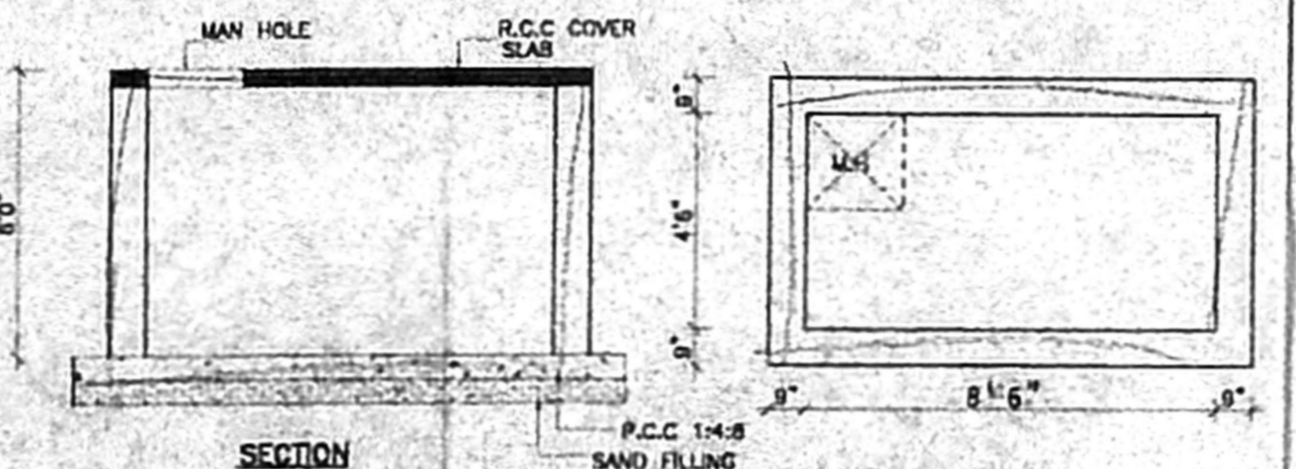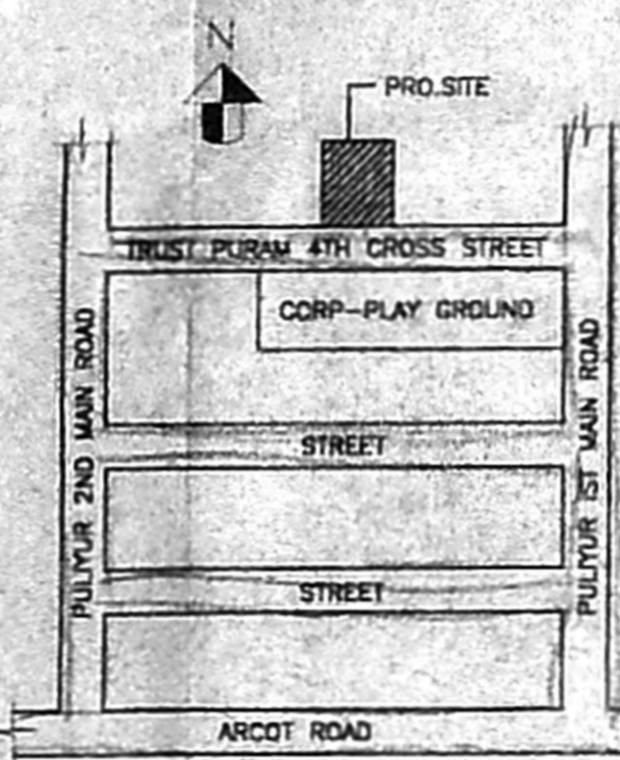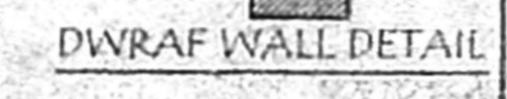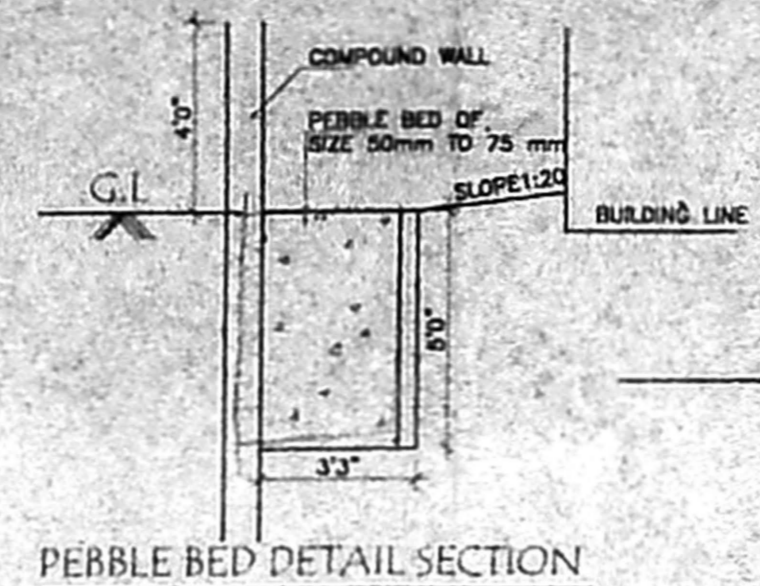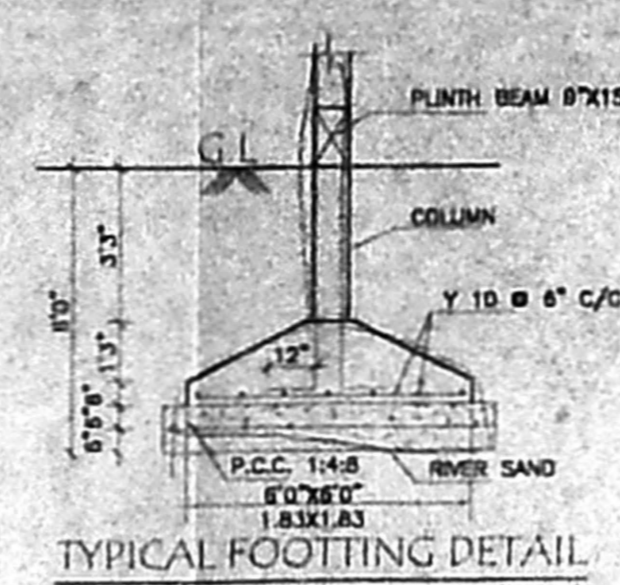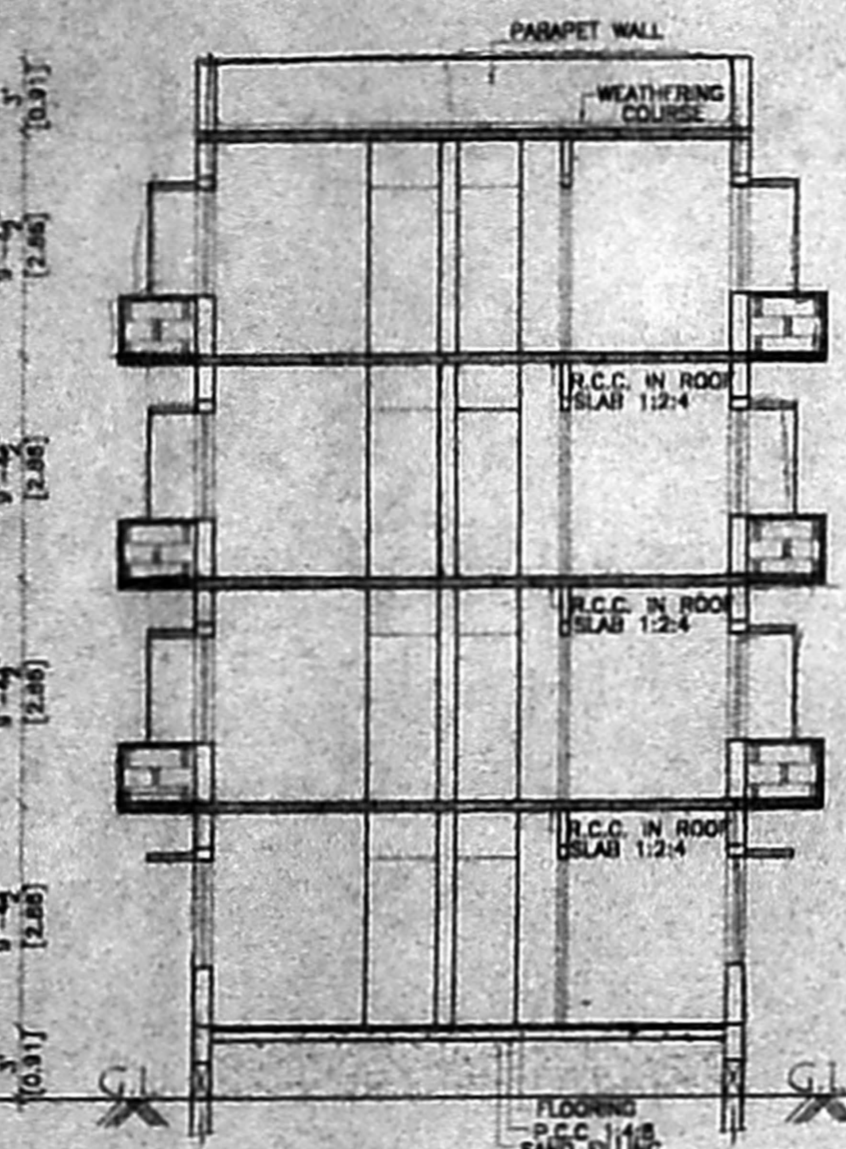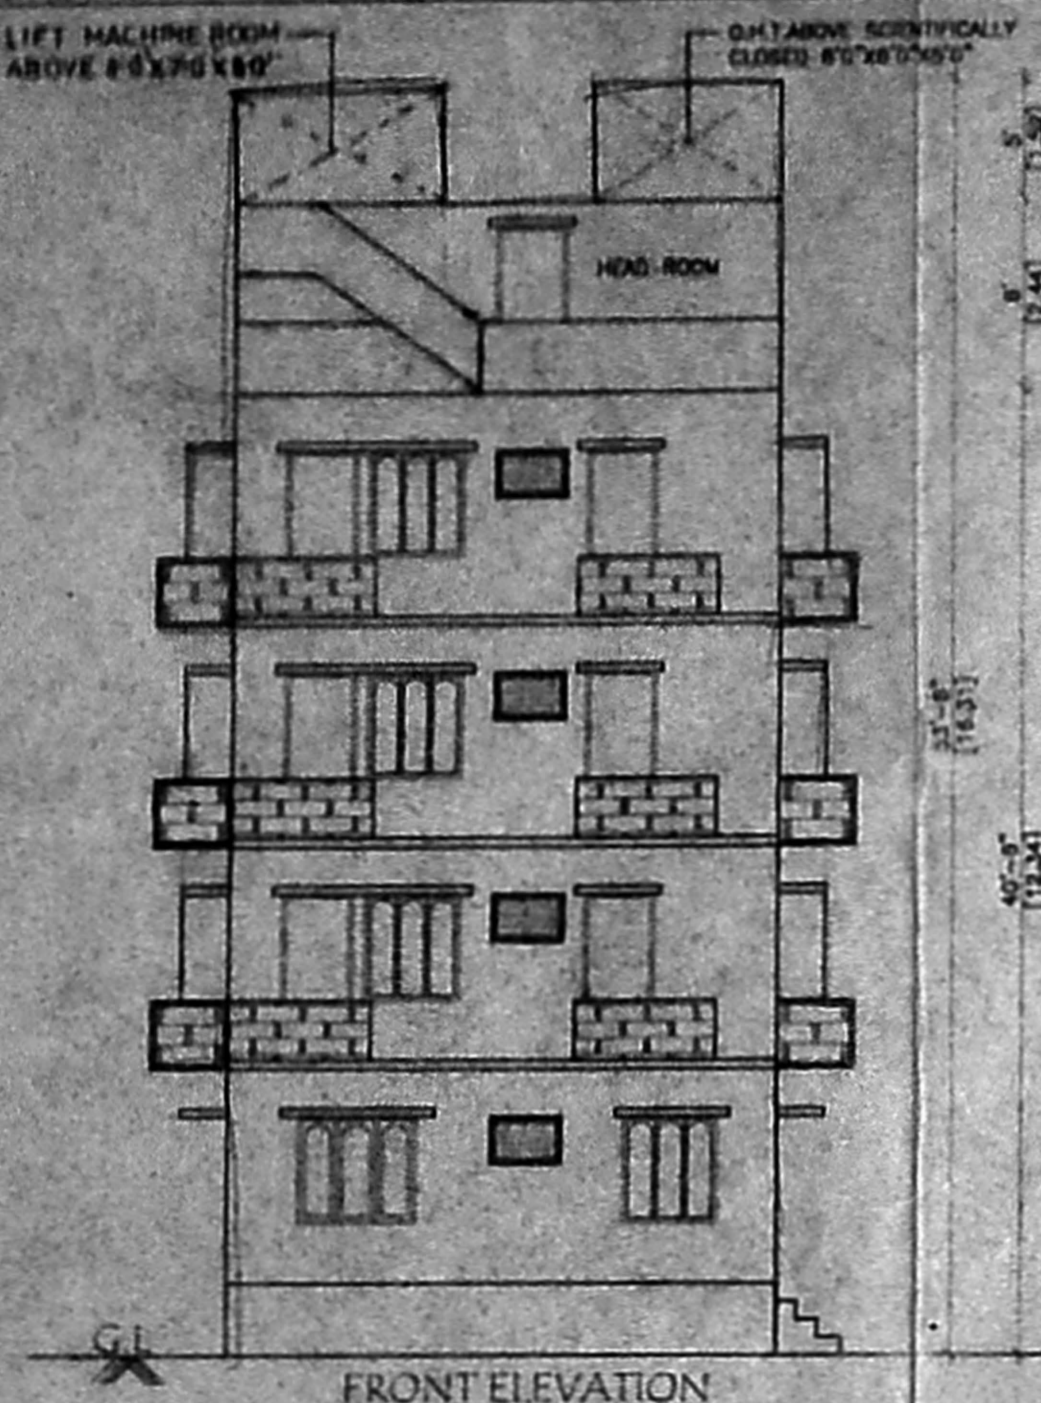

APPROVED
 SUBJECT TO THE CONDITIONS IN THIS OFFICE LETTER
 FOR MEMBER SECRETARY
 CHENNAI METROPOLITAN
 DEVELOPMENT AUTHORITY
 CHENNAI - 600 016.

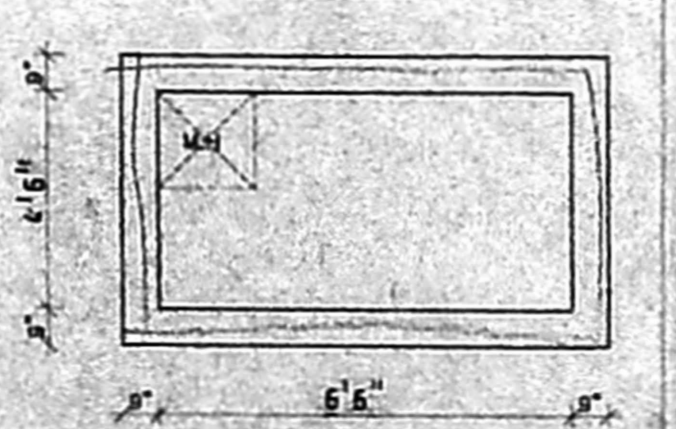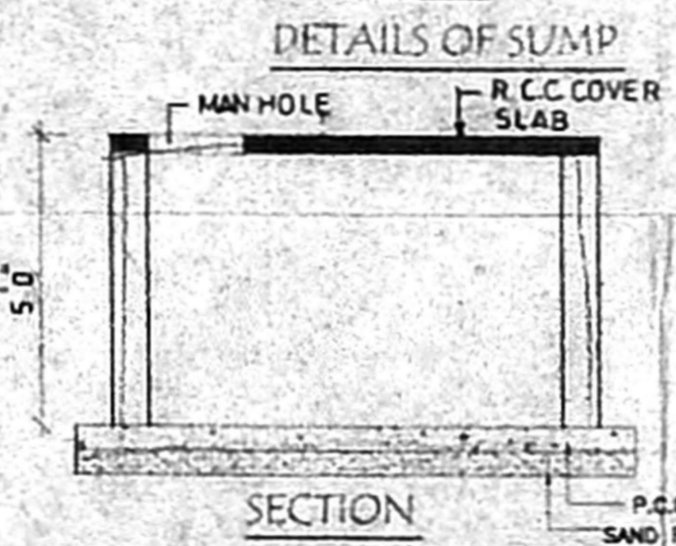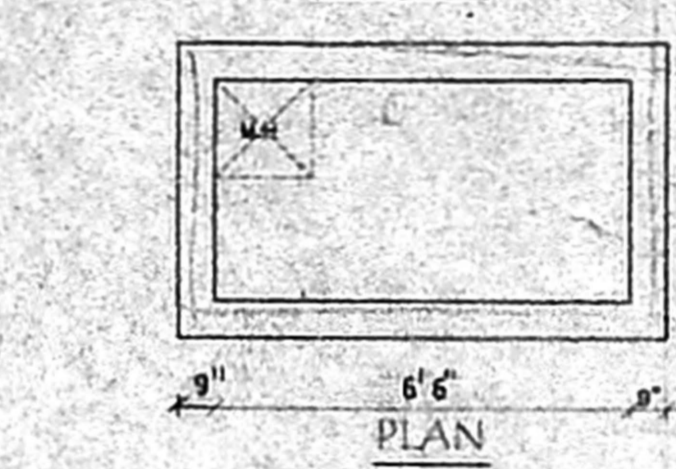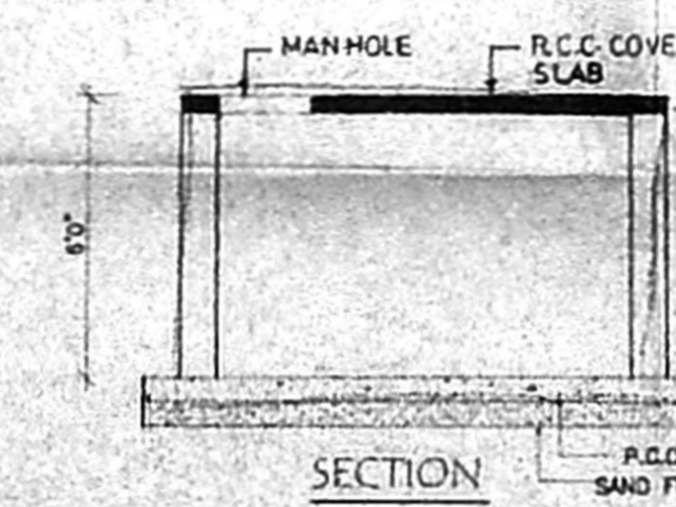

COLLECTION SUMP FOR SULLAGE WATER

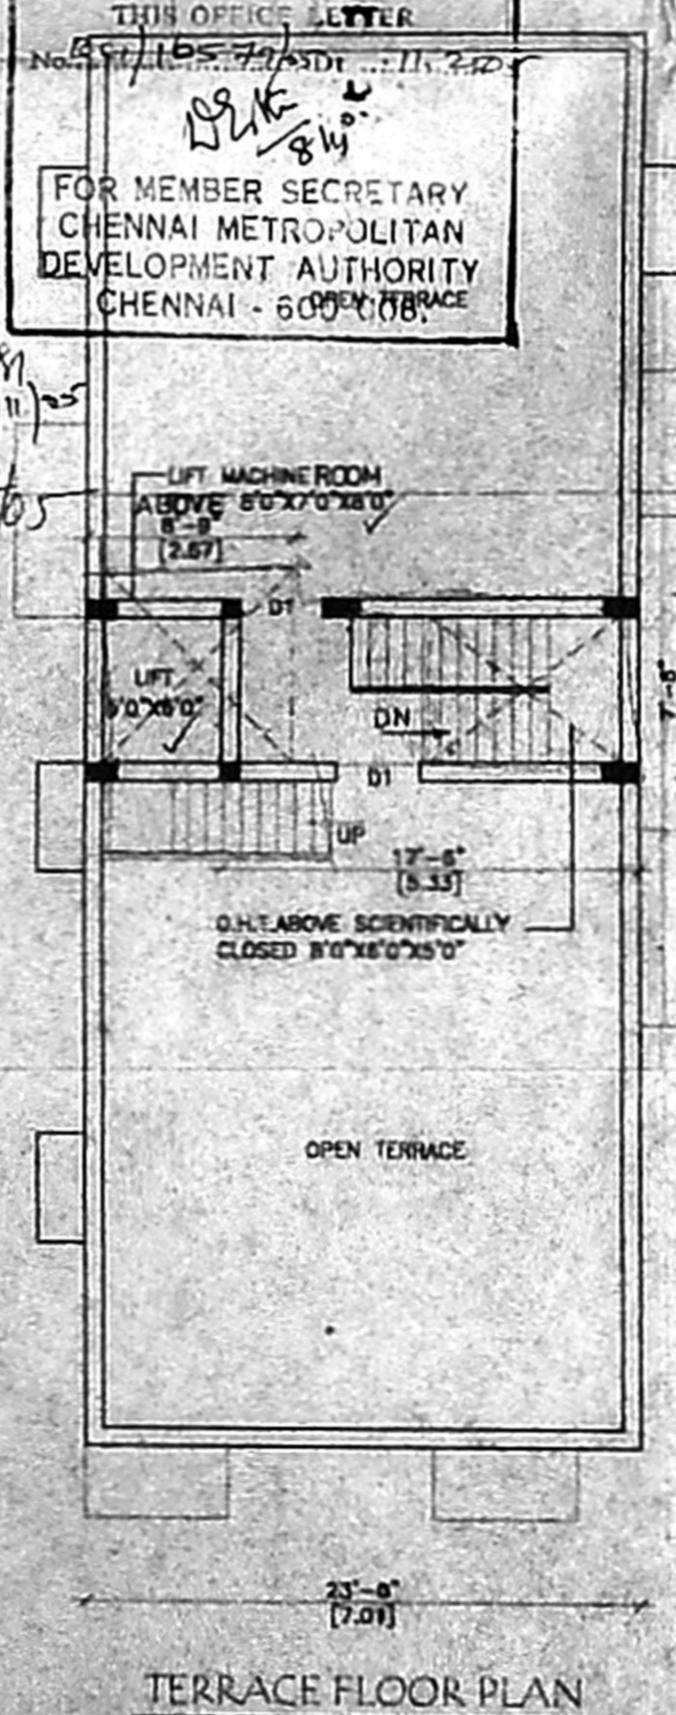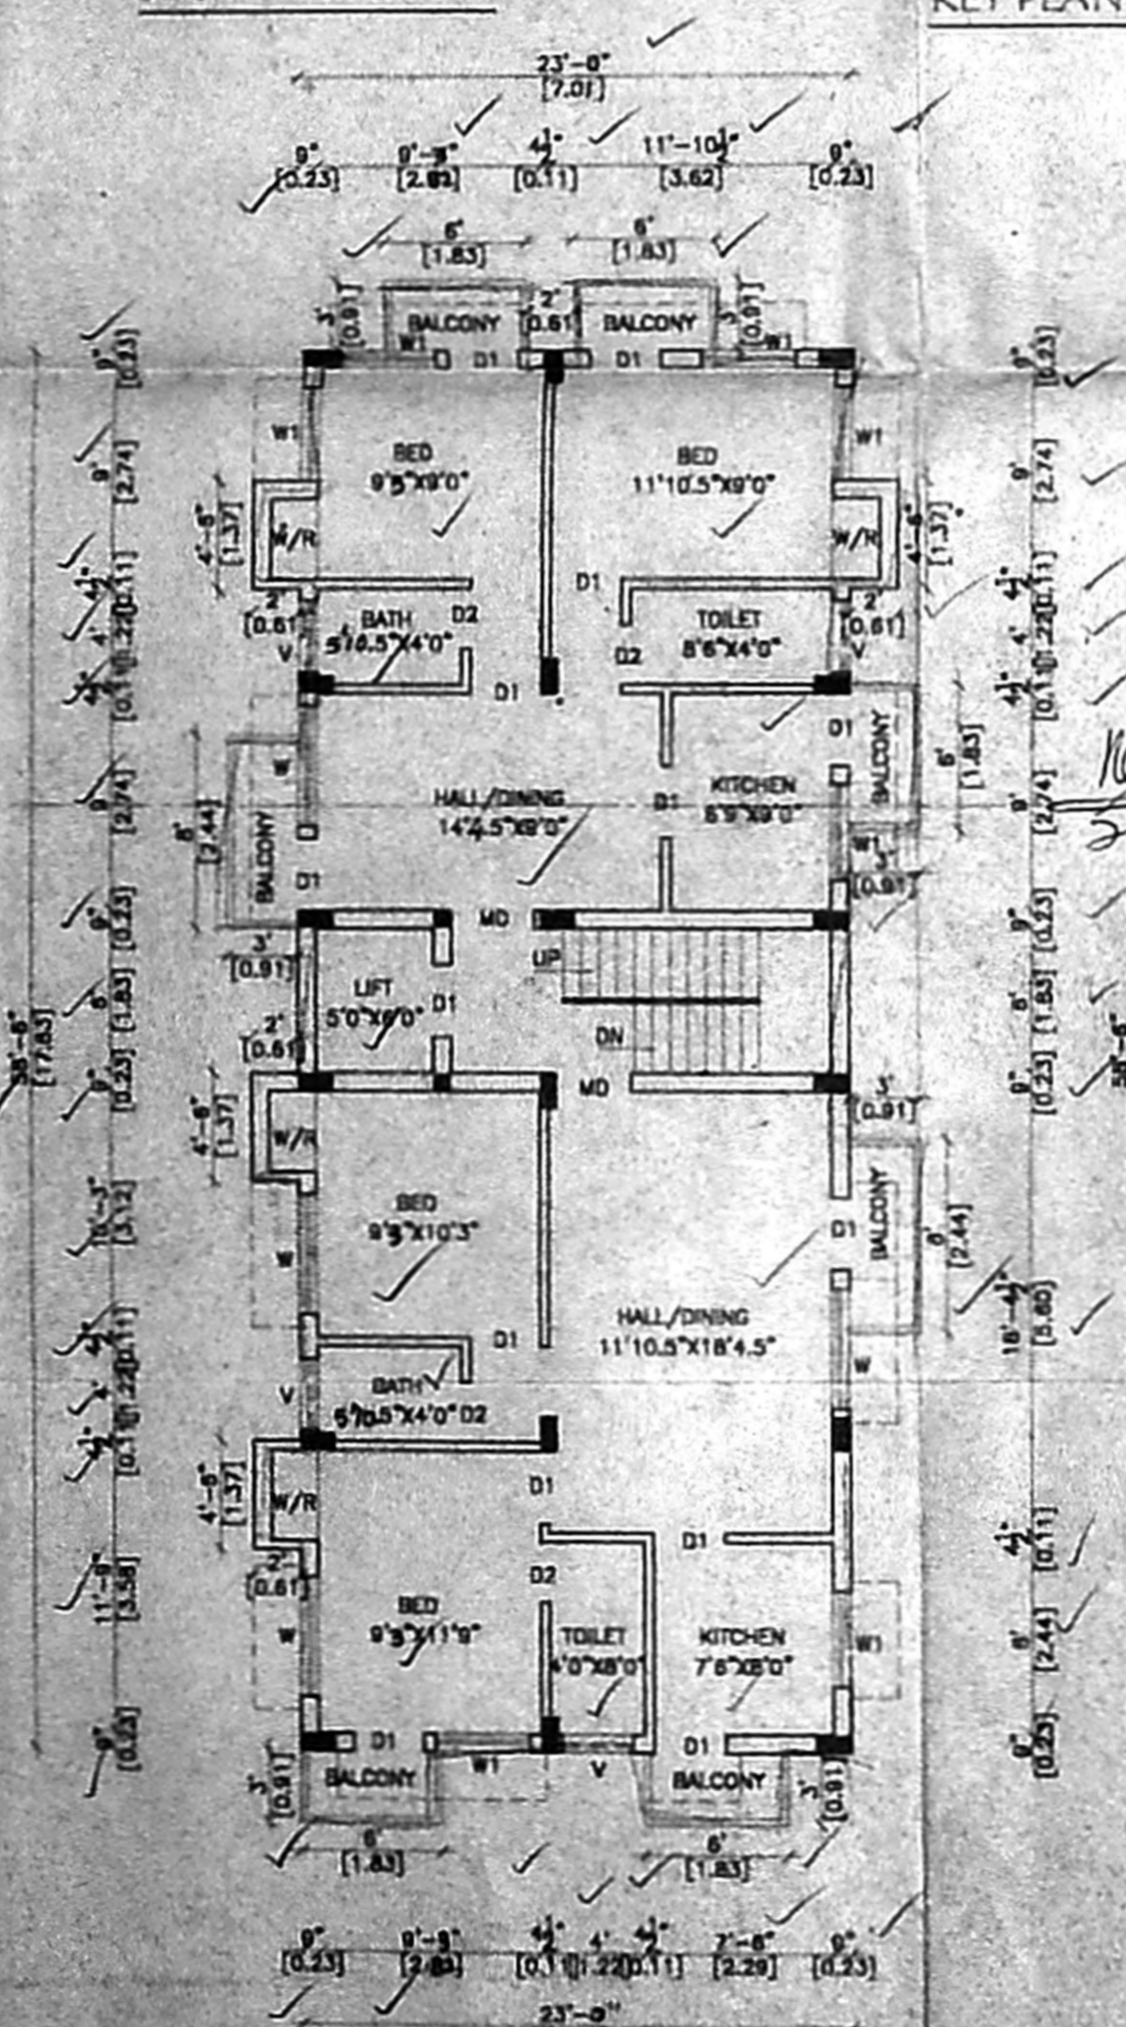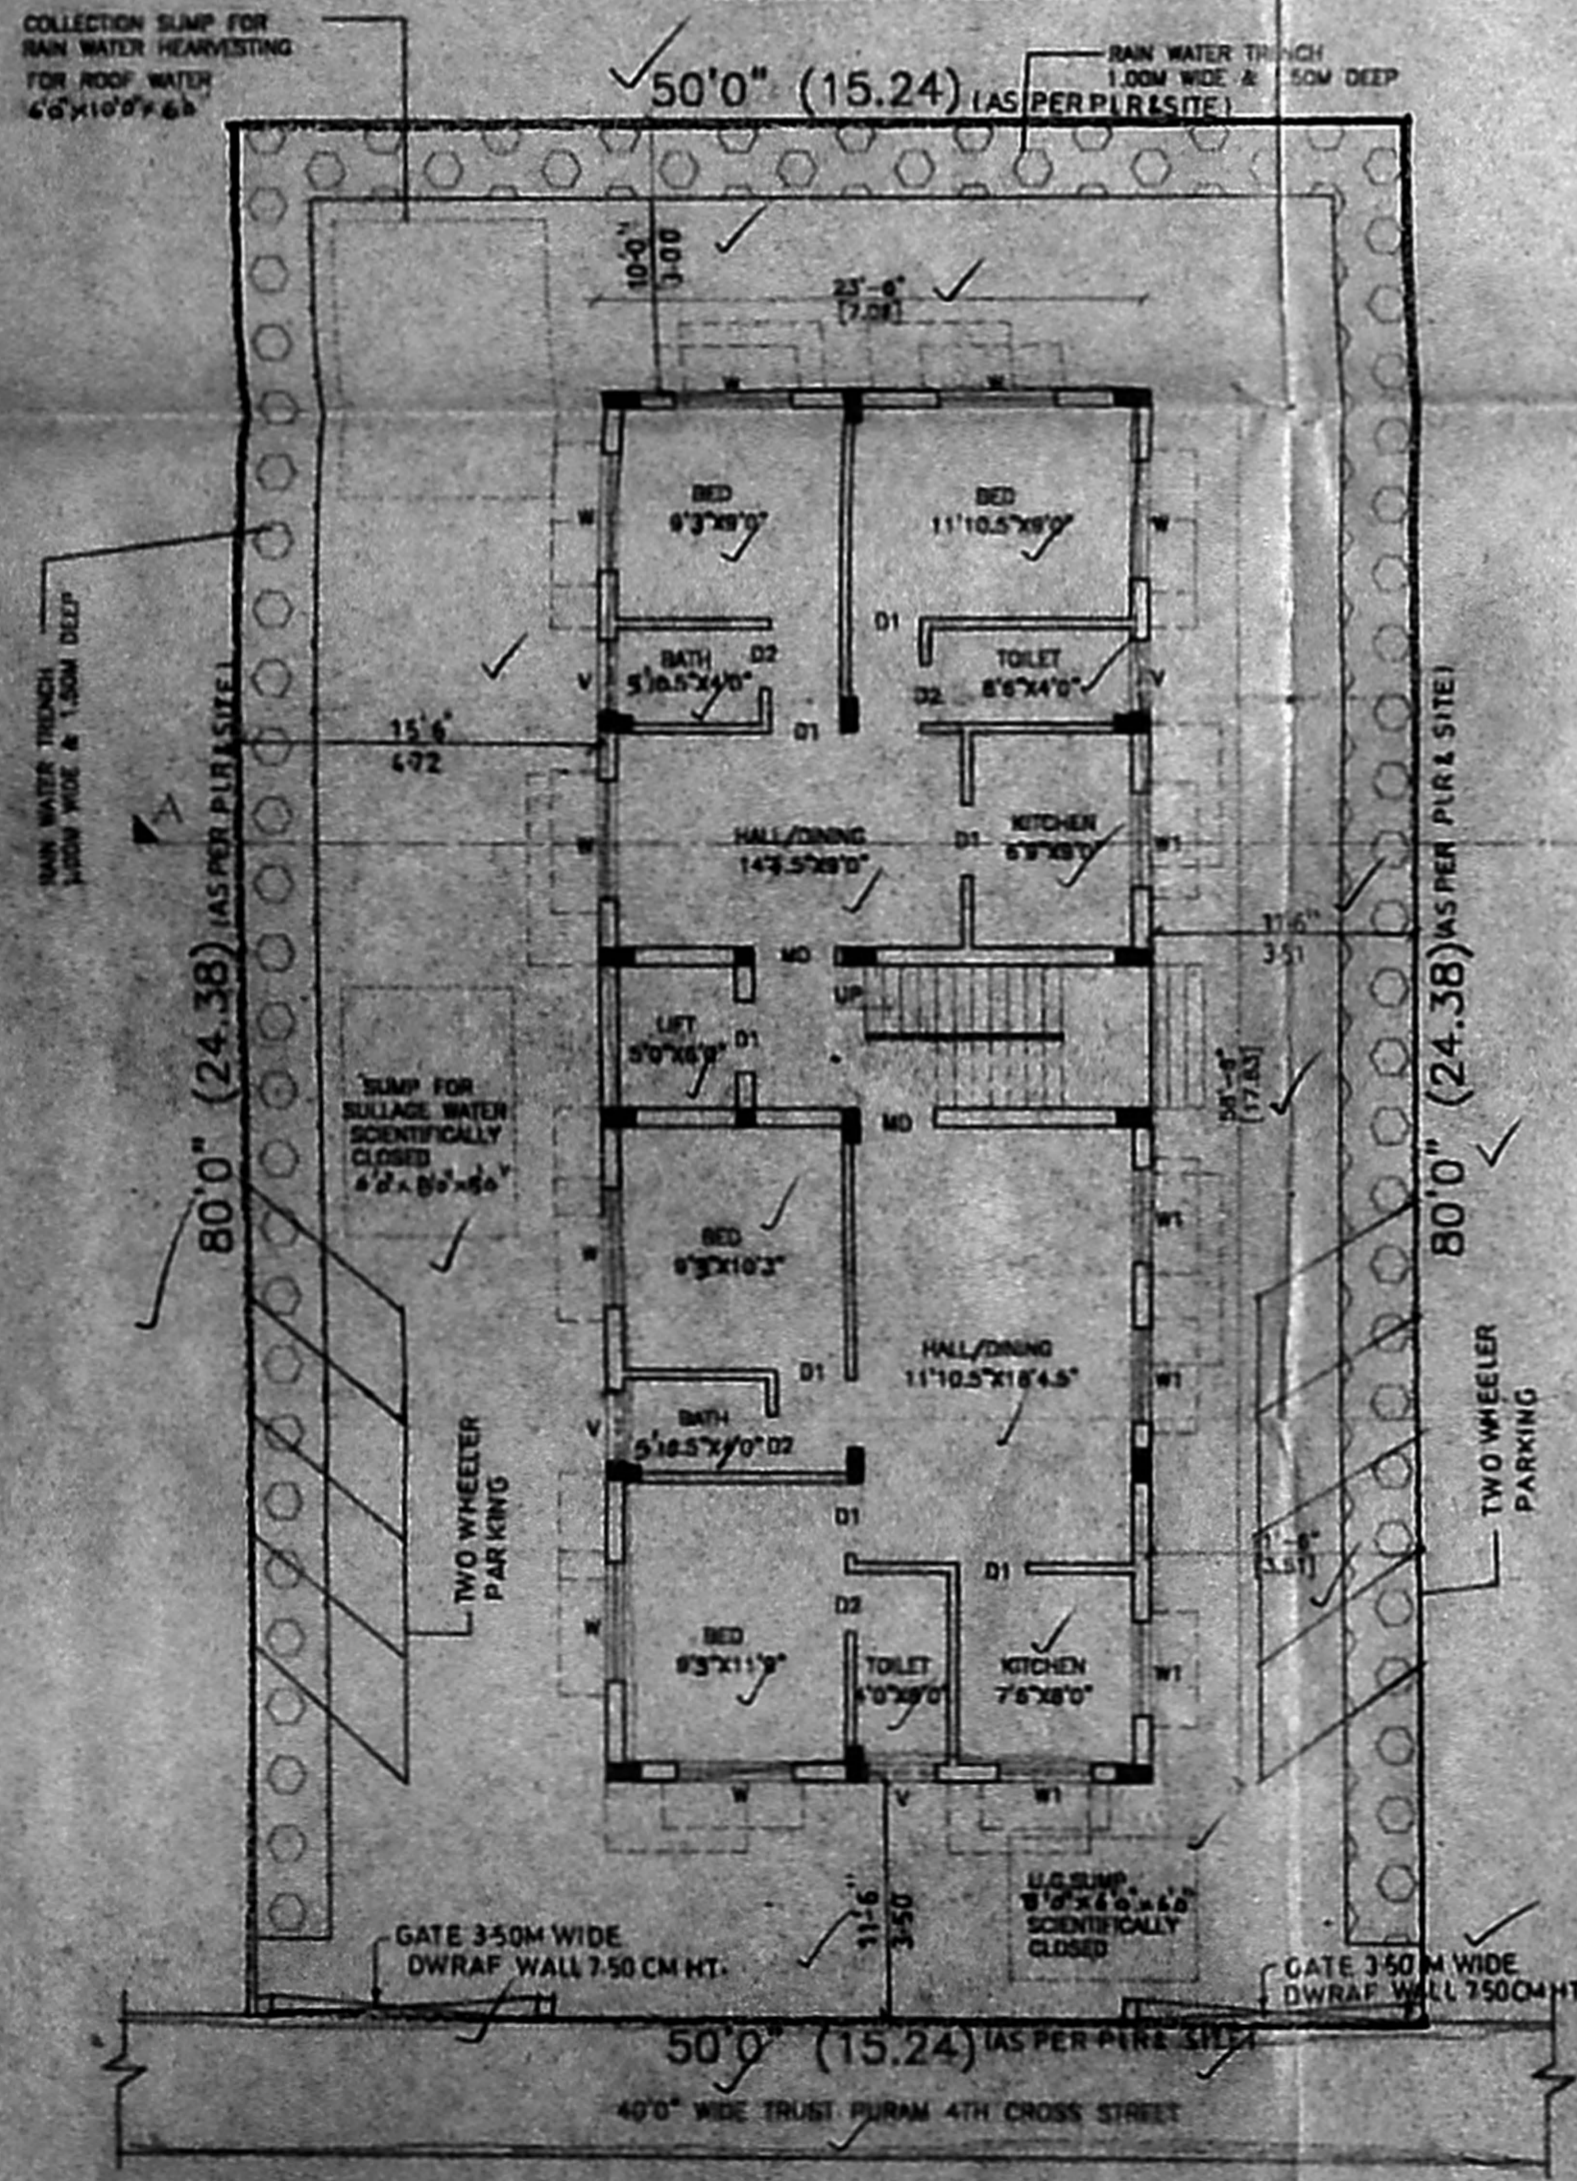

COLLECTION SUMP FOR RAIN WATER HARVESTING FOR ROOF WATER 6'0" X 10'0" X 6'0"

RAIN WATER TRENCH 1.00M WIDE & 1.50M DEEP

50'0" (15.24) (AS PER P.L.R SITE)

80'0" (24.38) (AS PER P.L.R SITE)

80'0" (24.38) (AS PER P.L.R SITE)

50'0" (15.24) (AS PER P.L.R SITE)

40'0" WIDE TRUST PURAM 4TH CROSS STREET

GATE 3.50M WIDE DWARF WALL 7.50 CM HT.

TWO WHEELER PARKING

GATE 3.50M WIDE DWARF WALL 7.50 CM HT.










