
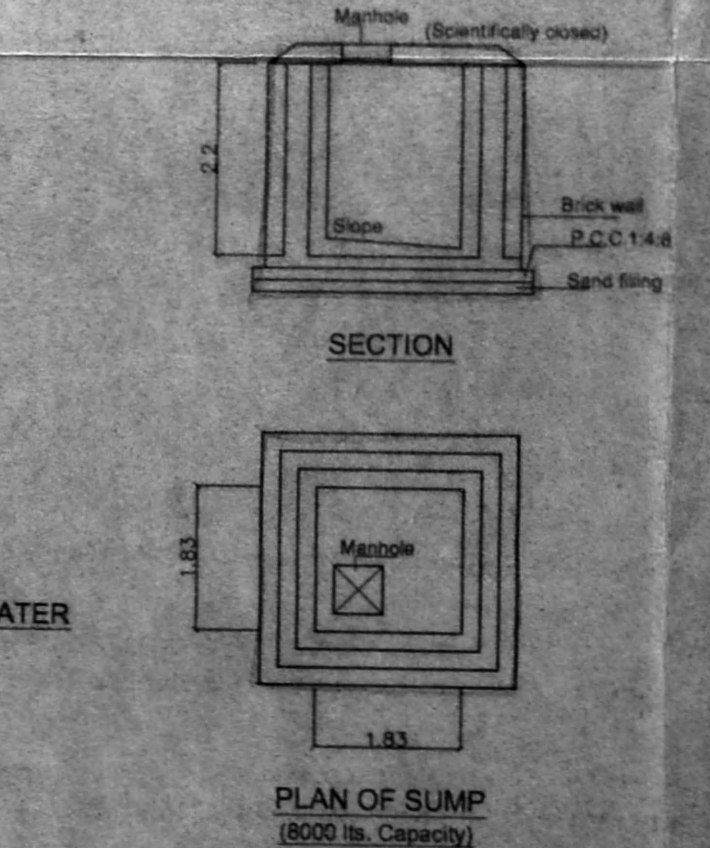
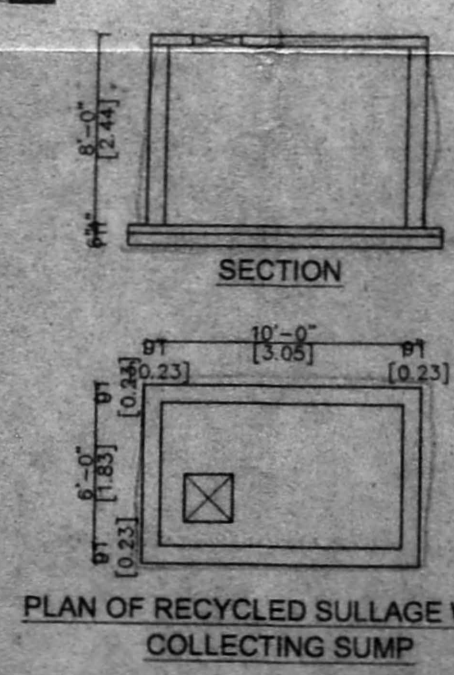
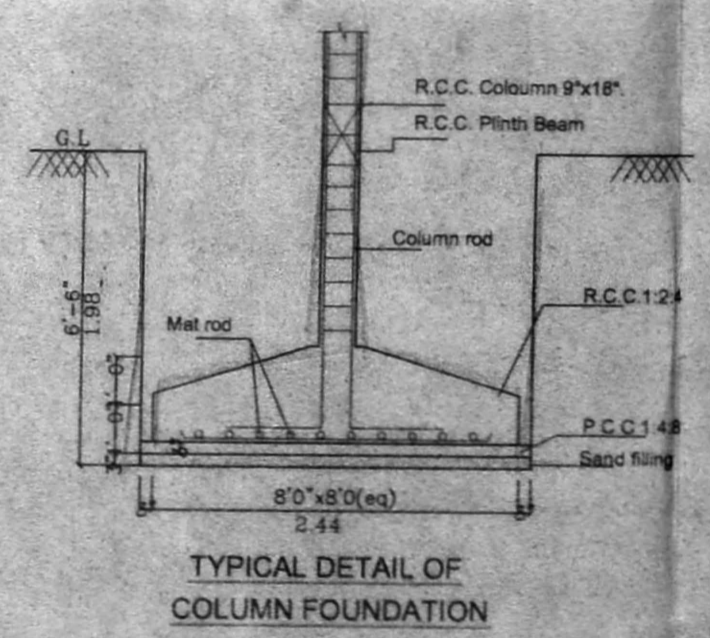
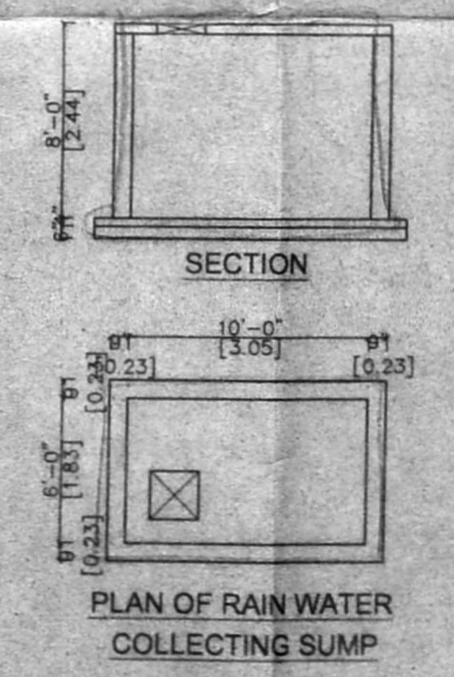


APPROVED
SUBJECT TO CONDITIONS IN
LETTER
No. 228/2005
-1-05
FOR MEMBER SECRETARY
CHENNAI METROPOLITAN
DEVELOPMENT AUTHORITY
CHENNAI - 600 008.

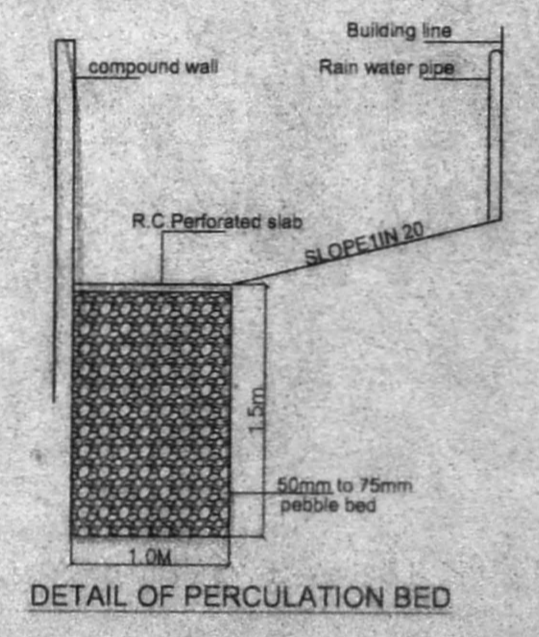

SCHEDULE OF JOINERY
OFFICE COPY

S.No	WIDTH	HEIGHT	DESCRIPTION
D	3'-3"	7'-0"	T.W PANEL DOOR
D1	3'-0"	7'-0"	C.W PANEL DOOR
D2	2'-6"	7'-0"	C.W FLUSH DOOR
W1	4'-10 1/2"	4'-6"	C.W GLAZED WINDOW
W2	4'-0"	4'-6"	C.W GLAZED WINDOW
W3	3'-0"	4'-6"	C.W GLAZED WINDOW
KW	3'-0"	3'-0"	C.W GLAZED WINDOW
V	2'-6"	3'-0"	C.W GLAZED VENTILATOR

CMDA (B) / NO. 1
C. No. 228/05

- SPECIFICATION**
- P.C.C IN M25 GRADE
 - R.C.C IN M25 GRADE
 - 230MM BRICK WORK IN C.M 1:3
 - 115MM BRICK WORK IN C.M 1:3
 - PLASTERING THE CEILING IN C.M 1:3
 - PLASTERING THE WALL IN C.M 1:4
 - WEATHERING COURSE IN BRICK JELLY LIME CONCRETE WITH A COURSE OF FLAT TILES.
 - THE O.H.T IS SCIENTIFICALLY CLOSED
 - THE U.G SUMP IS SCIENTIFICALLY CLOSED
 - ALL W.C'S IN GROUND FLOOR RAISED BY 0.91M FROM G.L
 - PROVISION FOR SOLAR WATER HEATER SYSTEM 1250 LPD

AREA STATEMENT

	SQ.FT	SQ.M
PLOT AREA (as per site)	4546.66	422.39
PROPOSED CONSTRUCTION		
GROUND FLOOR AREA	1476.78	137.20
FIRST FLOOR AREA	1751.41	162.71
SECOND FLOOR AREA	1751.41	162.71
THIRD FLOOR AREA	1751.41	162.71
TOTAL BUILTUP AREA	6731.01	625.33
F.S.I APPLIED FOR	1.480	
PLOT COVERAGE	38.52%	

LEGEND

PROPOSED CONSTRUCTION	[Symbol]
BOUNDARY LINE	[Symbol]
ROADS	[Symbol]

OWNER
[Signature]

JOB TITLE
Plan showing the Proposed Residential Apartments at Plot No. 191, Old P.No. 20, New P.No. 38 West road, West G.I.T. Nagar, Chennai - 600 039. R.S.No. 4/2A, 1A(Part) Comprised in T.S.No. 25, Block No. 16, Government Farm Village, Mambalam - Guindy Taluk, Chennai District. Division No. 136. Zone : IX.

SCALE: 1:100 DATE: 08-12-2004

LICENSED SURVEYOR
V. Srinivasan
Registered Architect - CA/981/19755
Licensed Surveyor - Corporation of Chennai
R. A. No. 344
Q-Block No. 37, 17th St, Anna Nagar, Chennai - 600 040. Ph: 2 628 6529