


பெ. எ. வி. கு. (பி)  
 ந. எண். RC1 24 233/05  
 உத்தரவிடப்பட்டது  
 தி. 24/05/2005  
 உ. தி. அ. 21

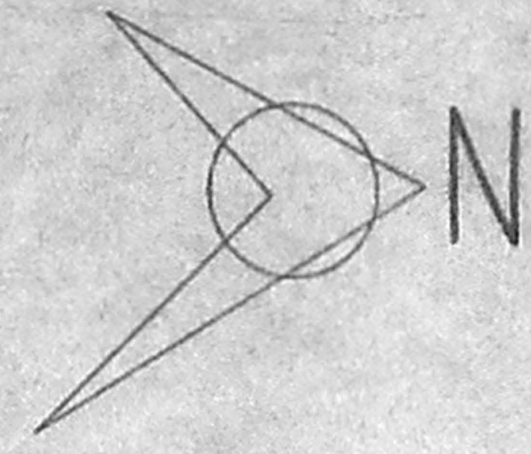

**SCHEDULE OF JOINERY:**

NO	DETAIL	WIDTH	HEIGHT
1	C.W. PANELLED DOOR	990	2135
2	-DO-	915	2135
3	-DO-	762	2135
4	C.W. GLAZED WINDOW	1524	1372
5	-DO-	1220	1372
6	OPENING	915	2135
7	C.W. GLAZED VENTILATOR	610	915

**SPECIFICATION: 78x60**

FOUNDATION	R.C.C. COLUMN FOOTINGS
RICK WORK	C.M. 1:6 FOR SUPER STRUCTURE
PLASTERING	C.M. 1:5 FOR WALLS & 1:3 FOR CEILING
FLOORING	MOSAIC FLOORING
CEMENT PAINT	2 COAT FOR WALLS & 1 LEXIRA COAT FOR CEILING
R.C.C.	1:2:4 FOR SLABS & LINTELS
WOOD WORK	ALL WOOD WORKS IN BEST QUALITY TIMBER
WEATHERING COURSE	B. JELLY LIME MORTAR OVER ROOF SLAB ONE LAYER OF COUNTRY TILES

**COLOUR INDEX:**

PROPOSAL	<input type="checkbox"/>
ROAD/STREET	<input type="checkbox"/>
BOUNDARY/SITE	<input type="checkbox"/>

**AREA STATEMENT SQ. M**

PLOT EXTENT:	355.35 (45 PER PATTAI 357.00)
STILT FLOOR	13.94
FIRST FLOOR	157.17
SECOND FLOOR	157.17
THIRD FLOOR	157.17
TOTAL BUILDUP AREA	485.45
PLOT COVERAGE	44.23%
F.S.I	1.37

**PROPOSED RESIDENTIAL BUILDING**  
 AT PLOT No. 41 M.G. R. COLONY  
 M.G. CHAKKARA PANGI STREET  
 SALIGRAMAM CHENNAI - 93  
 OF (OLD S.No. 208) PART - 5  
 No. 84 BLOCK No. 43 SALIGRAMAM  
 VILLAGE - ZONE VIII DIV 129

SCALE	DATE
[1:100]	DRAWN

T.S. SOMASUNDRAM COMPANY & CO  
 T.S. Somasundram  
 PARTNERS  
 SIGNATURE OF OWNER

**ER. K. SIVAM,**  
 BE. (CIVIL ENGINE), (CIVIL), CIVIL ENGINEER (REGISTERED)  
 CLASS I LICENSED SURVEYOR,  
 Reg No: 9072005-2005  
 DOOR No: 11/206, 11th BLOCK  
 MOGAPPAI EAST, CHENNAI-600 037  
 (NEAR MGR ADARSH SCHOOL)  
 PHONE No: 26562050, 2252050  
 E.L. No: 9841282050

LICENSED SURVEYOR

