

PLAN SHOWING THE PROPOSED PETROL BUNK FILLING STATION, AT SURVEY No: 68/ 1C2A, 68/ 1C2B, PORUR VILLAGE, AMBATUR TALUK, THIRUVALLUR DISTRICT, TAMILNADU STATE.

NAME OF APPLICANT: Shell India Marketing Private Limited  
 No. 12, (Old No.22)  
 1<sup>st</sup> Cross street, Ramakrishna Nagar, Mandaveli, Chennai - 600 028 India.

Area Statement:  
 As per PLR: 3293.83 Sq.m  
 As per Site: 3305.70 Sq.m  
 Sales Building area: 138.335 Sqm.  
 Canopy area: 472.04 Sq.m

Schedule of joinery:

ALD1/ FG/L	Aluminium door/ Fixed glazing/Louvers	- 4.54 x 2.70 (+0.15m for door)
ALW1	Aluminium window	- 0.60 x 1.20
ALW2	Aluminium window	- 1.20 x 1.20
V1	Ventilator	- 0.60 x 0.75
RS	Rolling Shutter	- 1.00 x 2.10
D	Door (Partially Panelled)	- 0.90 x 2.10
ALD2	Aluminium door	- 0.90 x 2.70

INDEX:  
 BOUNDARY SHOWN IN BLACK  
 PROPOSED SHOWN IN RED  
 ROAD SHOWN IN GREEN





APPLICANT:

For SHELL INDIA MARKETING PRIVATE LIMITED,  
 Authorized Signatory.

NAME OF APPLICANT: Shell India Marketing Private Limited  
 No. 12, (Old No.22)  
 1<sup>st</sup> Cross street, Ramakrishna Nagar, Mandaveli, Chennai - 600 028 India.

ARCHITECTS & ENGINEERS

90773  
 Mr. K. SELVAM,  
 B.E. (Civil), AMIE, C.Engg(I), AIV,  
 UNREGISTERED ENGINEER & APPROVED VALUER,  
 CLASS-6 LICENSED SURVEYOR,  
 Reg. No: 600/2003-2005,  
 Floor No. 11, 206, LILY BLOCK,  
 SARAI EAST, CHENNAI-600 037,  
 (NEAR MGR ADARSH SCHOOL)  
 PHONE No: 265 62950  
 CELL No: 9841282050

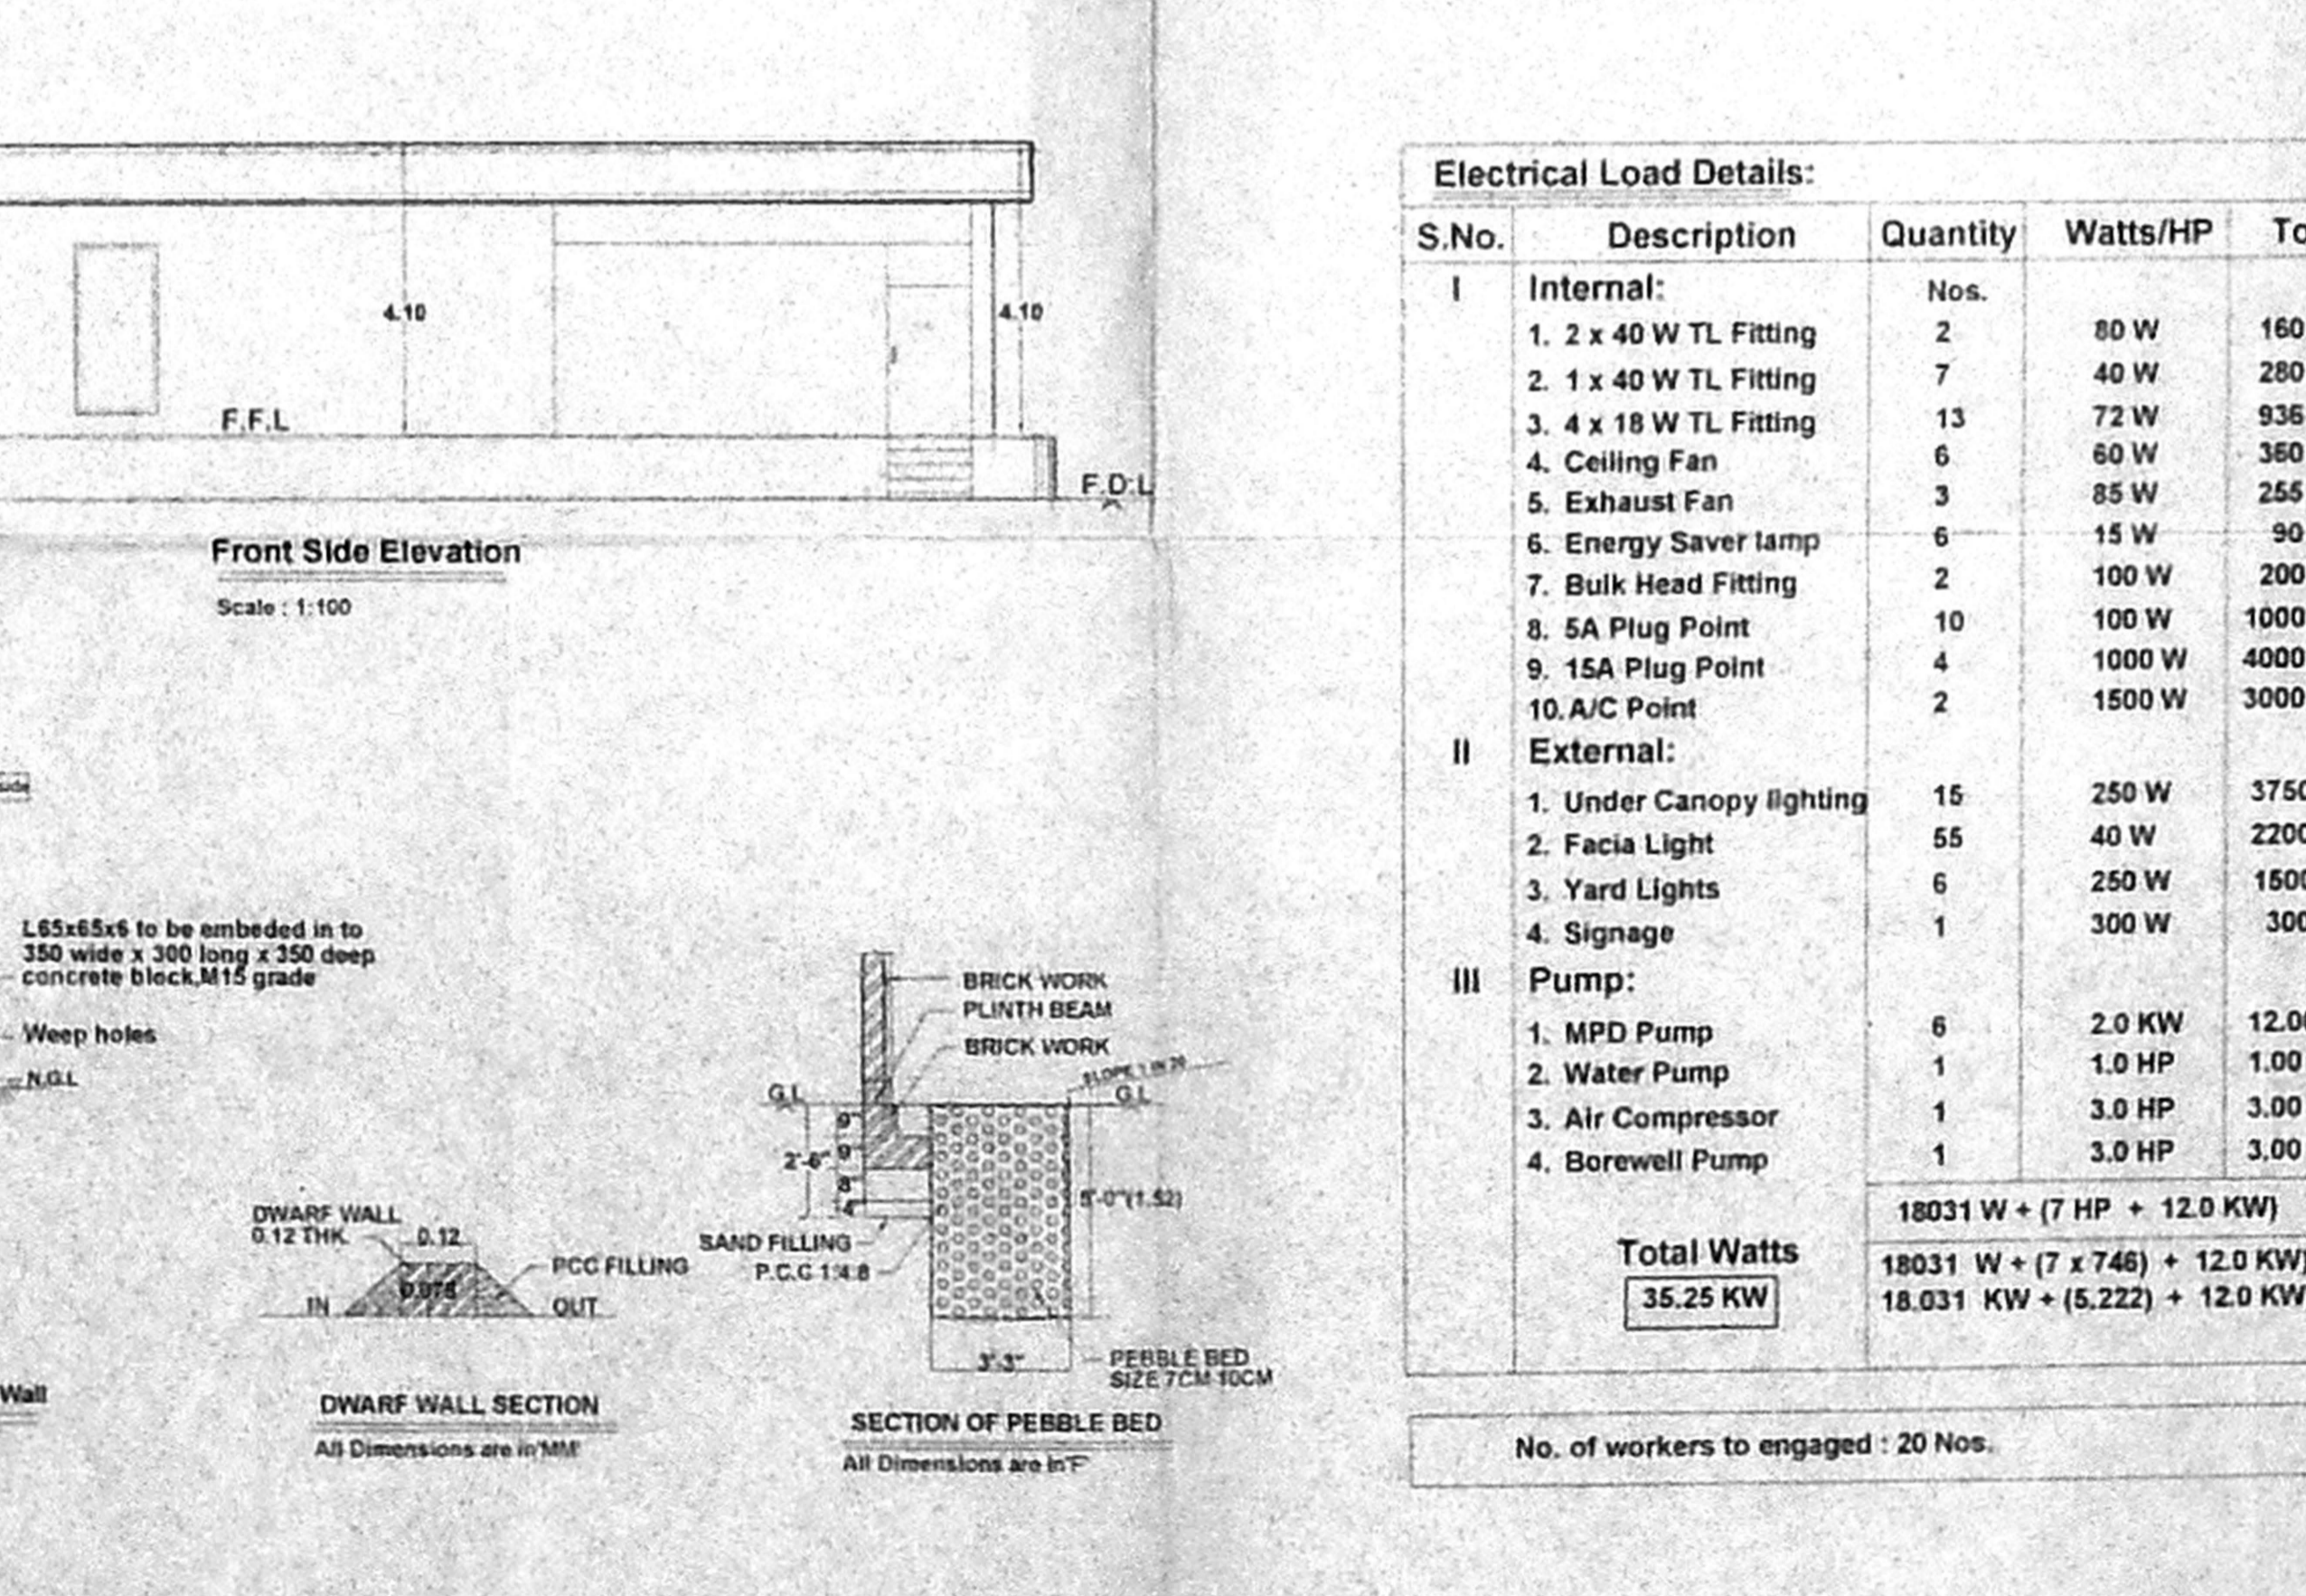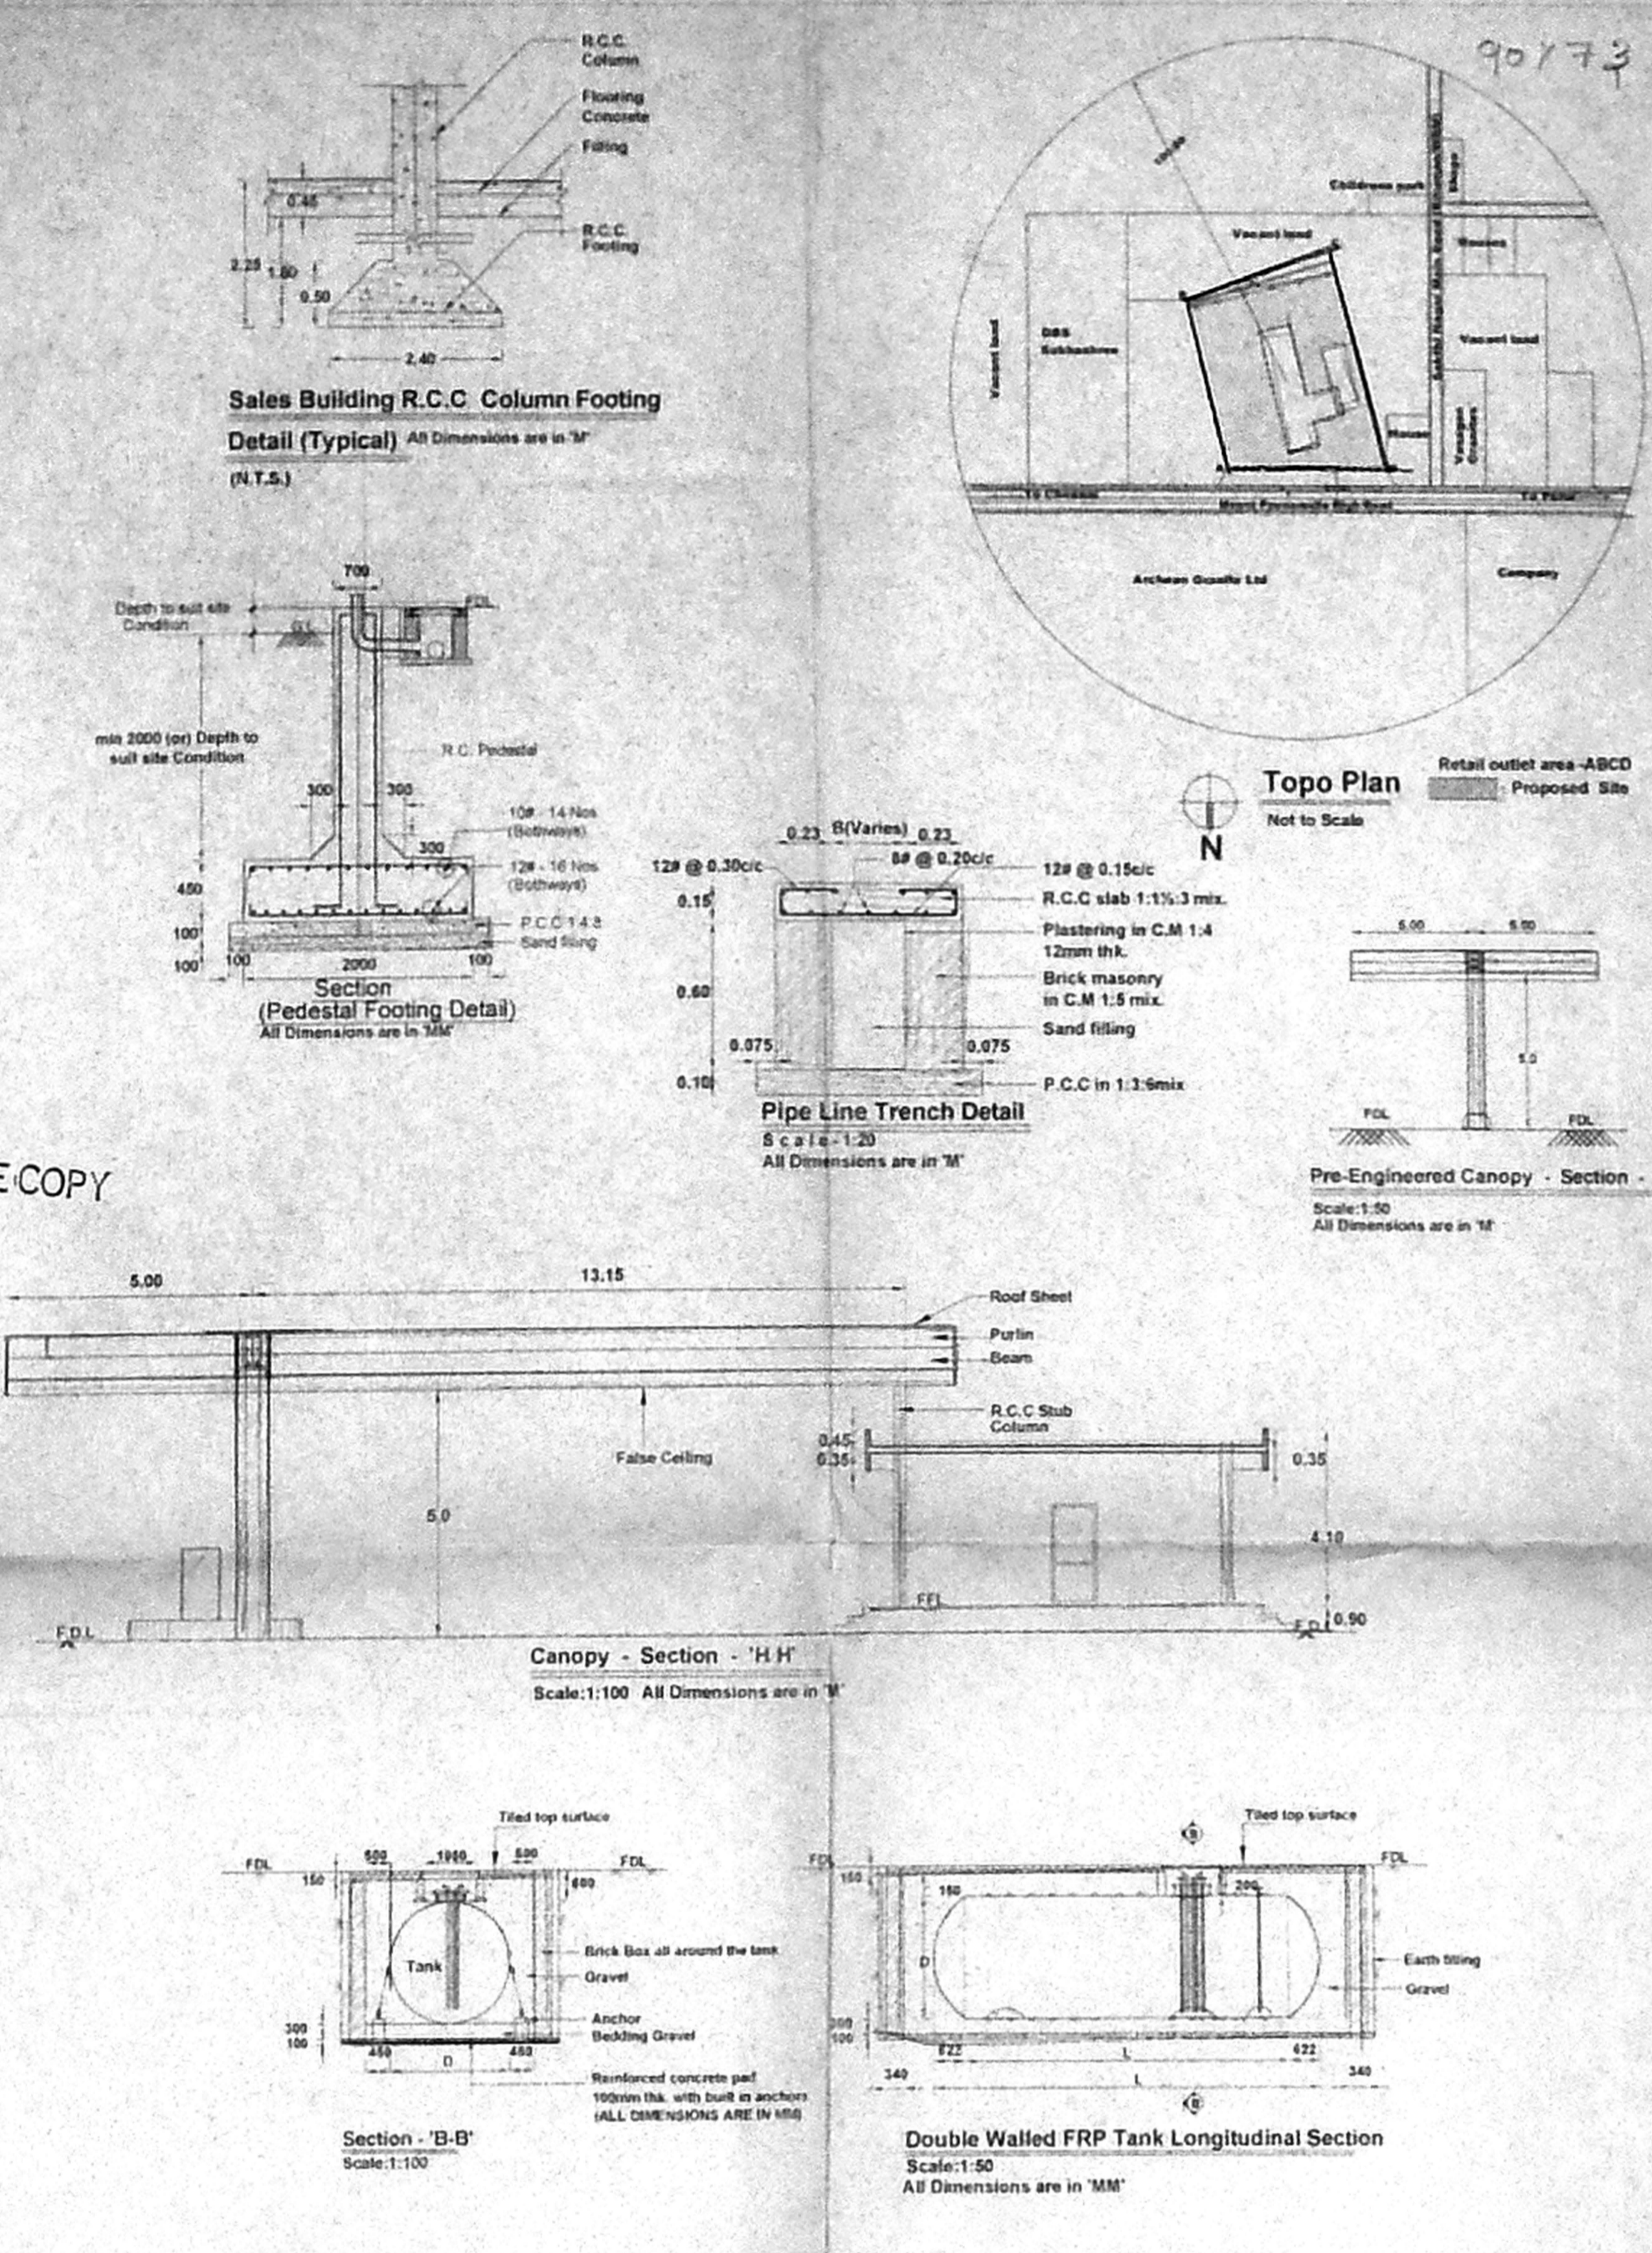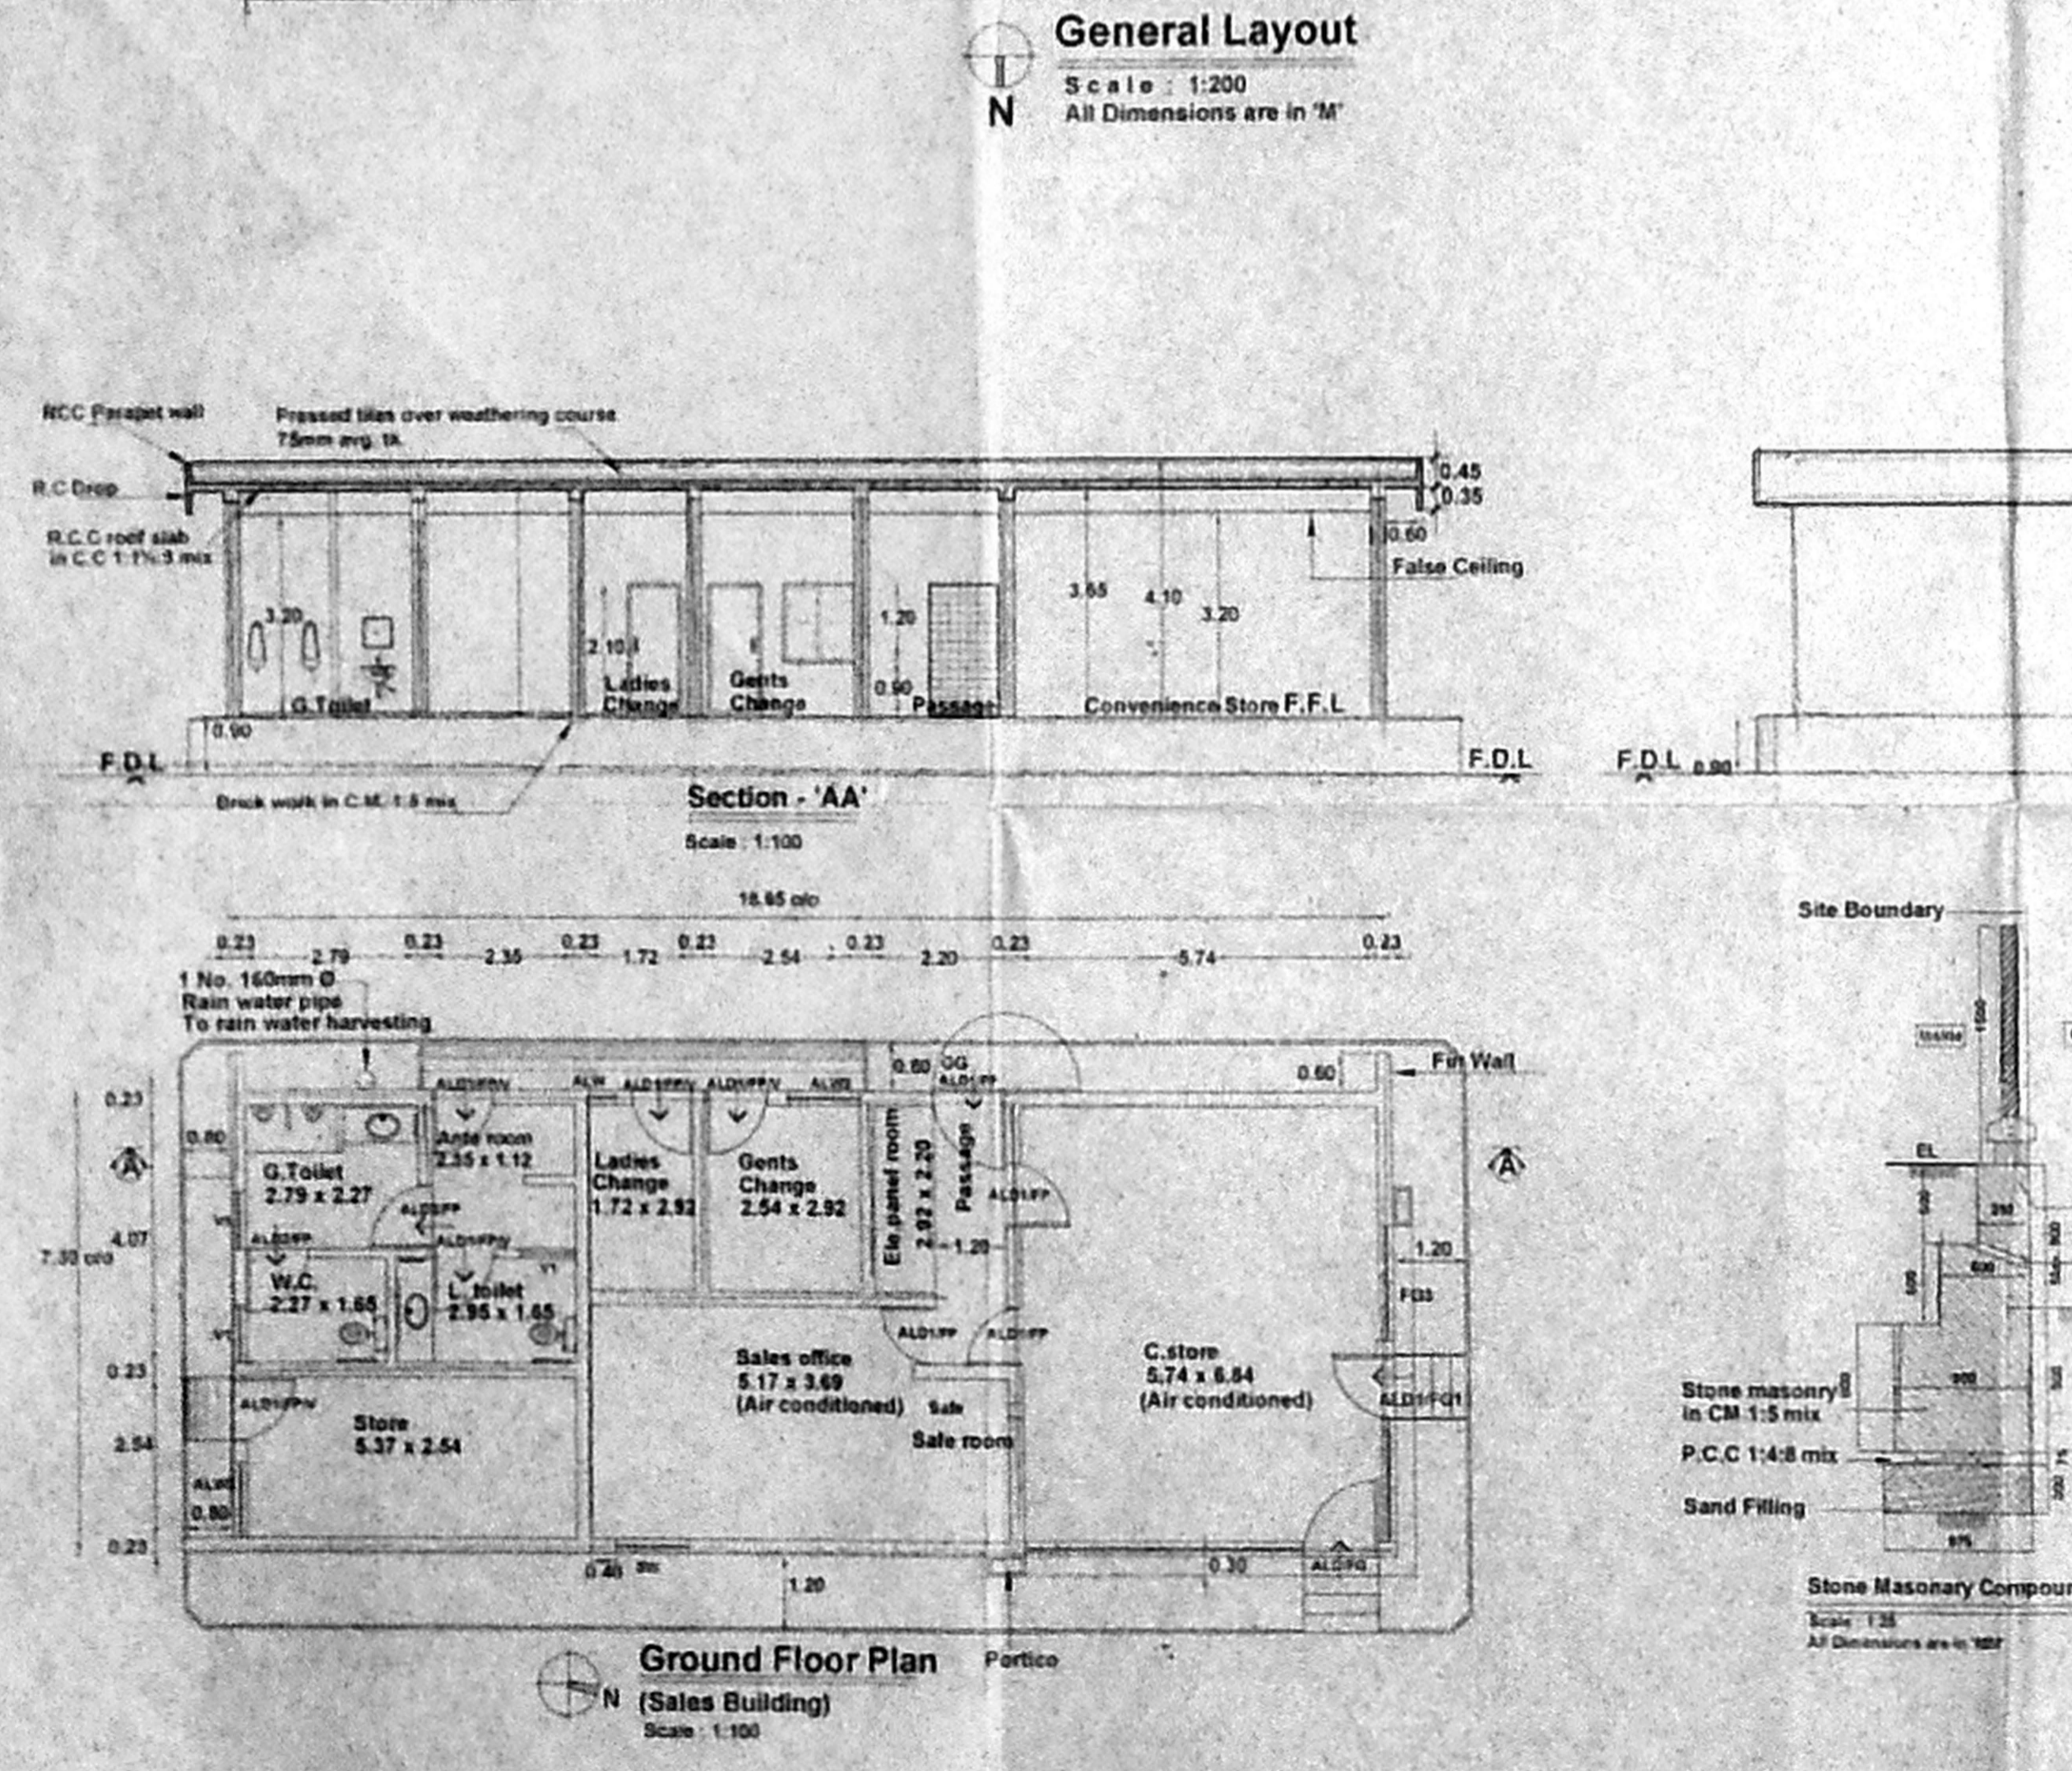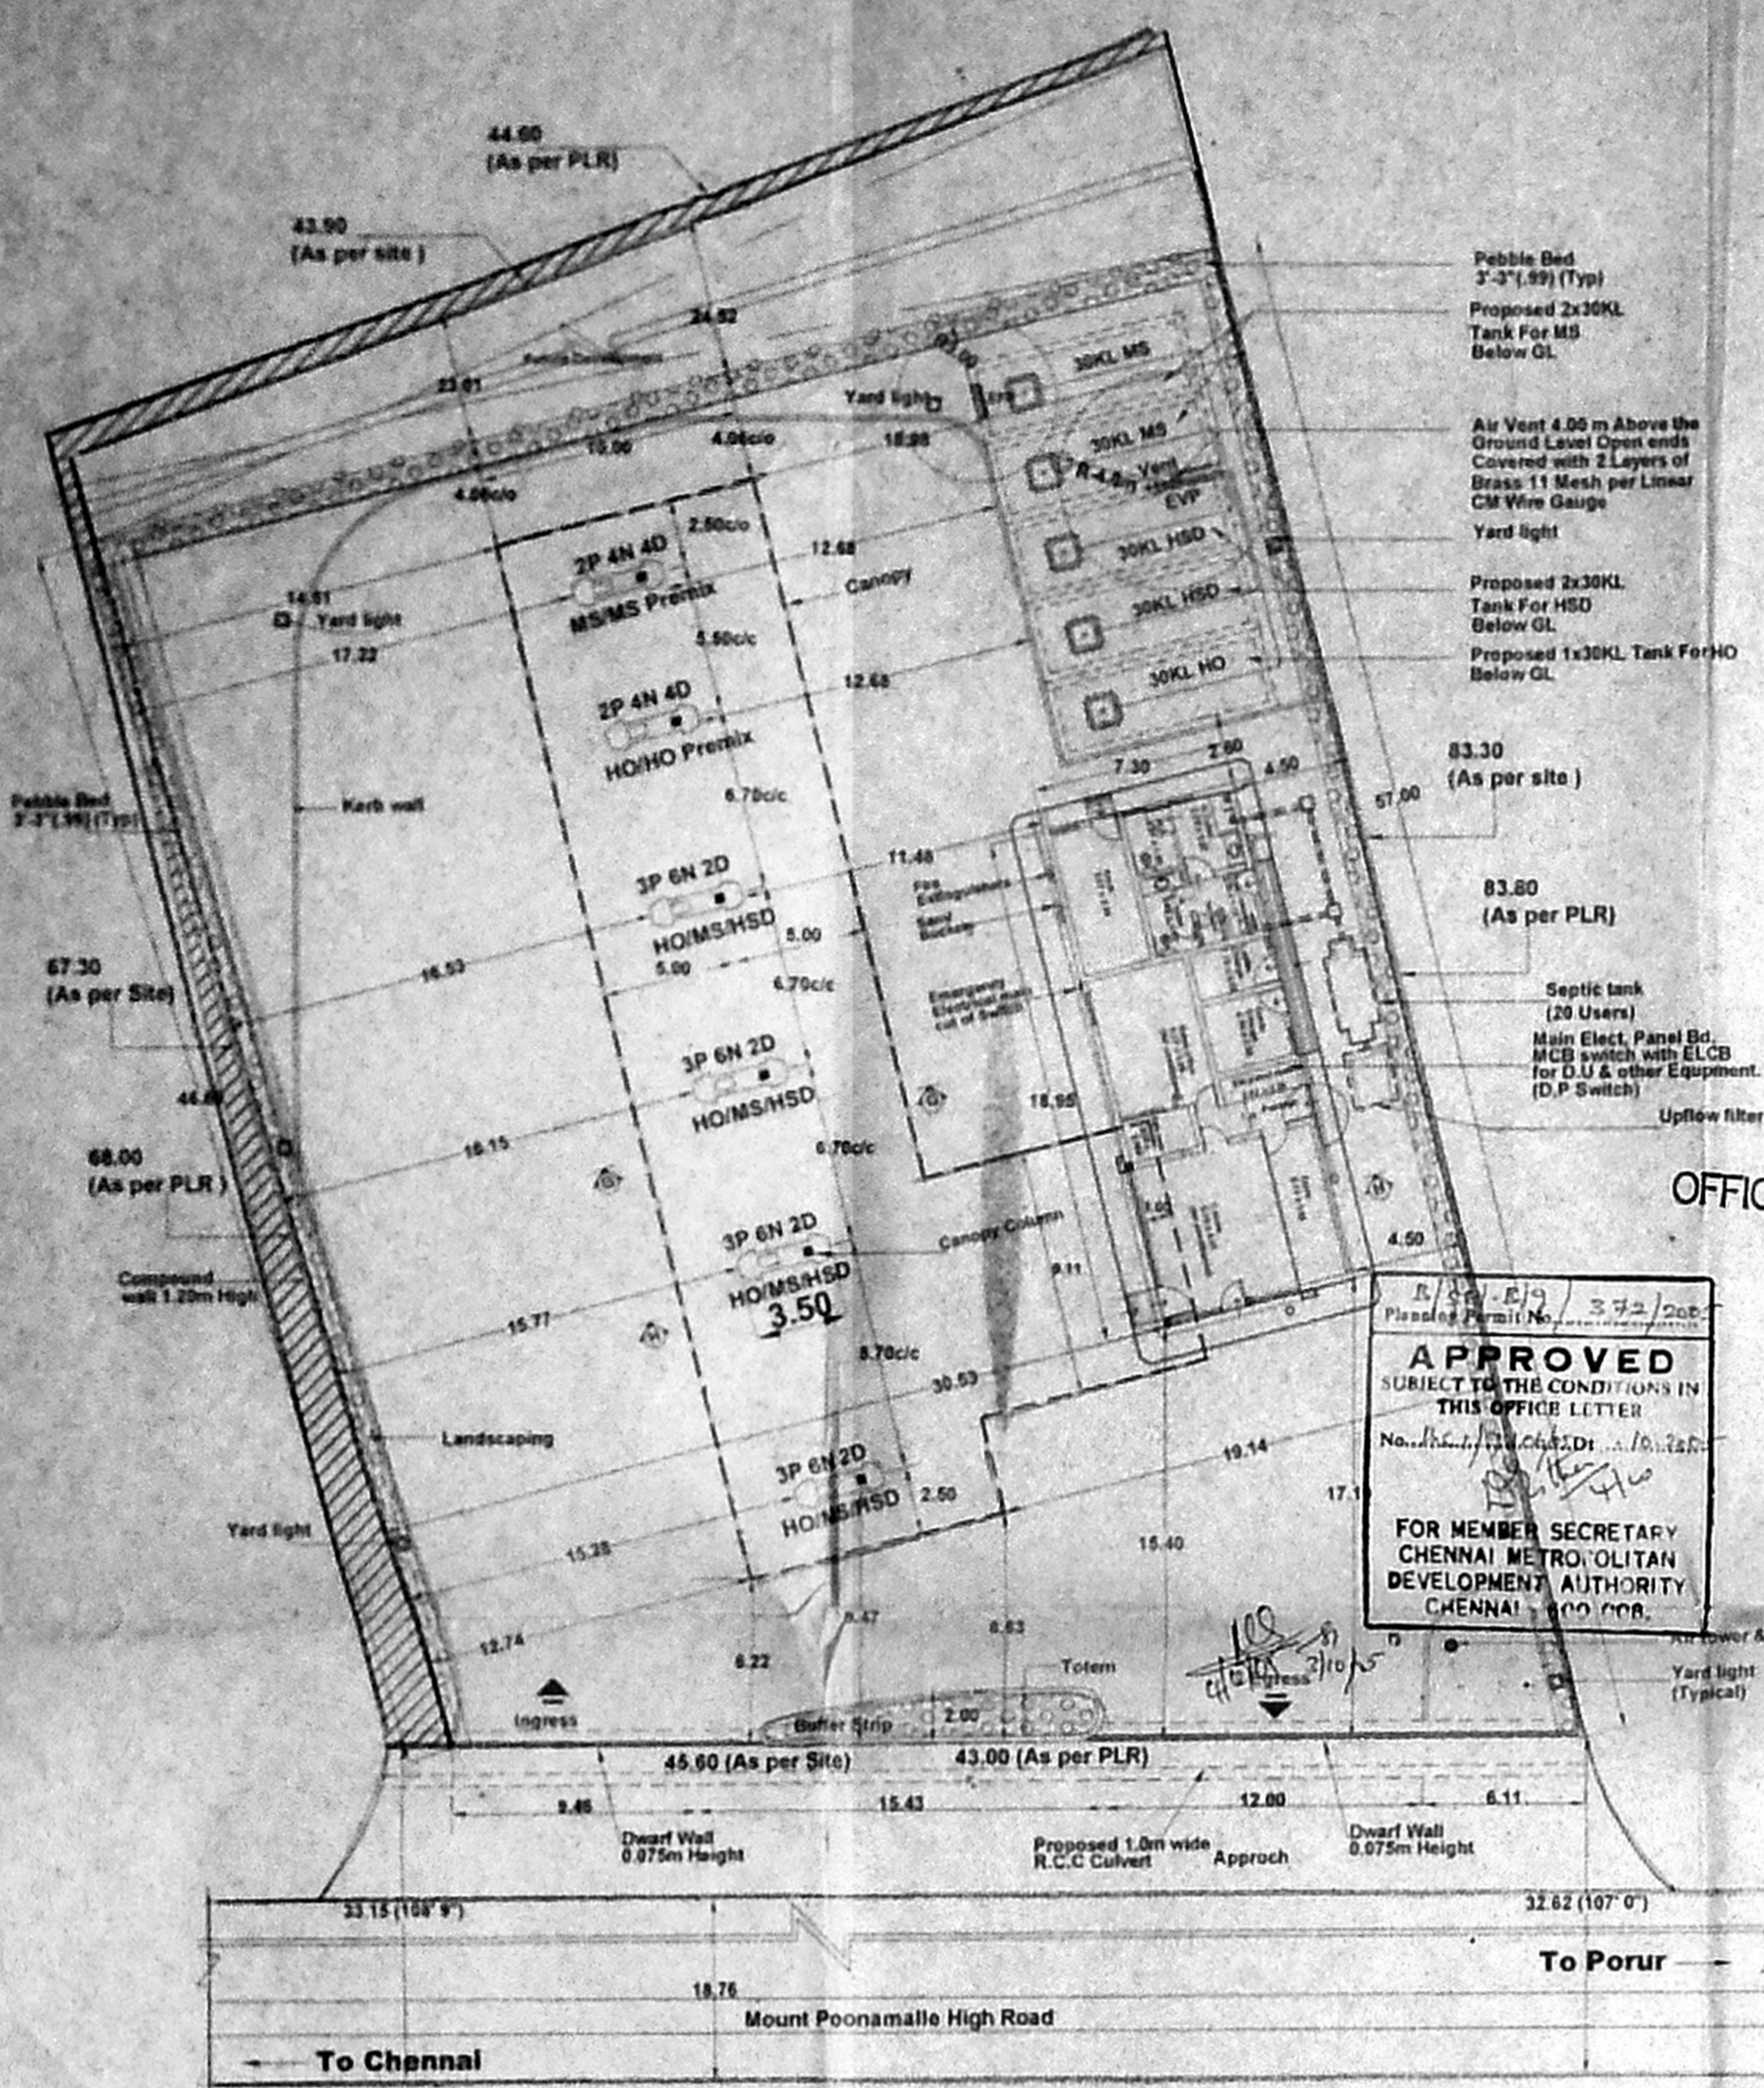

**APPROVED**  
 SUBJECT TO THE CONDITIONS IN THIS OFFICE LETTER  
 No. 100/100/2018/10/10/10  
 FOR MEMBER SECRETARY  
 CHENNAI METROPOLITAN  
 DEVELOPMENT AUTHORITY  
 CHENNAI - 600 006