

JOINERIES

D	DOOR	4'0" x 8'0"
D	4'0" x 8'0"	4'0" x 8'0"
D	4'0" x 8'0"	4'0" x 8'0"
W	WINDOW	4'0" x 4'0"
V	VENTILATOR	3'0" x 2'0"

SPECIFICATION


BAND FILLING IN FOUNDATION
PCC 1:4:8 IN FOUNDATION
BRICK WORK IN CM 1:5
RCC WORK IN 1:2:4
PLASTERING IN CM 1:4

AREA DETAIL

PLOT AREA	m ²	9850
G. FLOOR		987.7
COV: 10%		
FSI: 0.10		

COLOUR INDEX

ROADS : ———
BOUNDARY : ———
PROPOSAL : ———

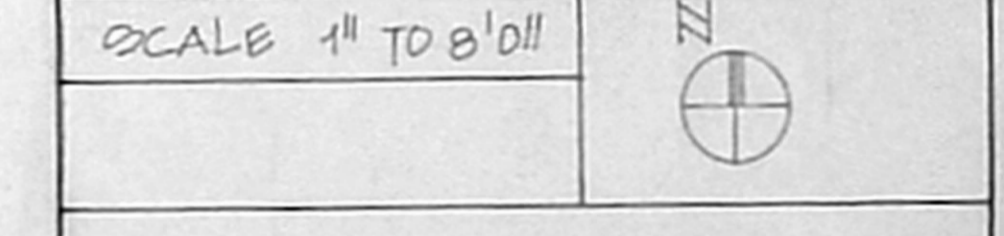

PLAN SHOWING THE PRO. HOSTEL BUILDING FOR STUDENT OF SPORTS ACADEMY, IN S.NO 20/12, MADHAVARAM HIGH ROAD, GRANDLINE VILLAGE, PUCHAL P.U., CHENNAI.

102x62

For ANNAI YOUTH WELFARE SOCIETY

Chairman

OWNER'S SIGNATURE

S. ATHIYAMAN, R.E.
CIVIL ENGINEER

ARCHITECT

S. ATHIYAMAN, R.E.
CIVIL ENGINEER
Chennai-12, Ph: 2816624
Mobile: 91700000