



Revised plan / 16.11.06.


PLAN SHOWING THE REGULARISATION BUILDING OF " KARUMATHI MANDAPAM  
IN S.No. 346, OF 103. THIRUNEER MALAI VILLAGE & TOWN PANCHAYAT, TAMBARAM TALUK,  
KANCHEEPURAM DIST.,  
SCALE : 1"=8'0" ( 1:100).

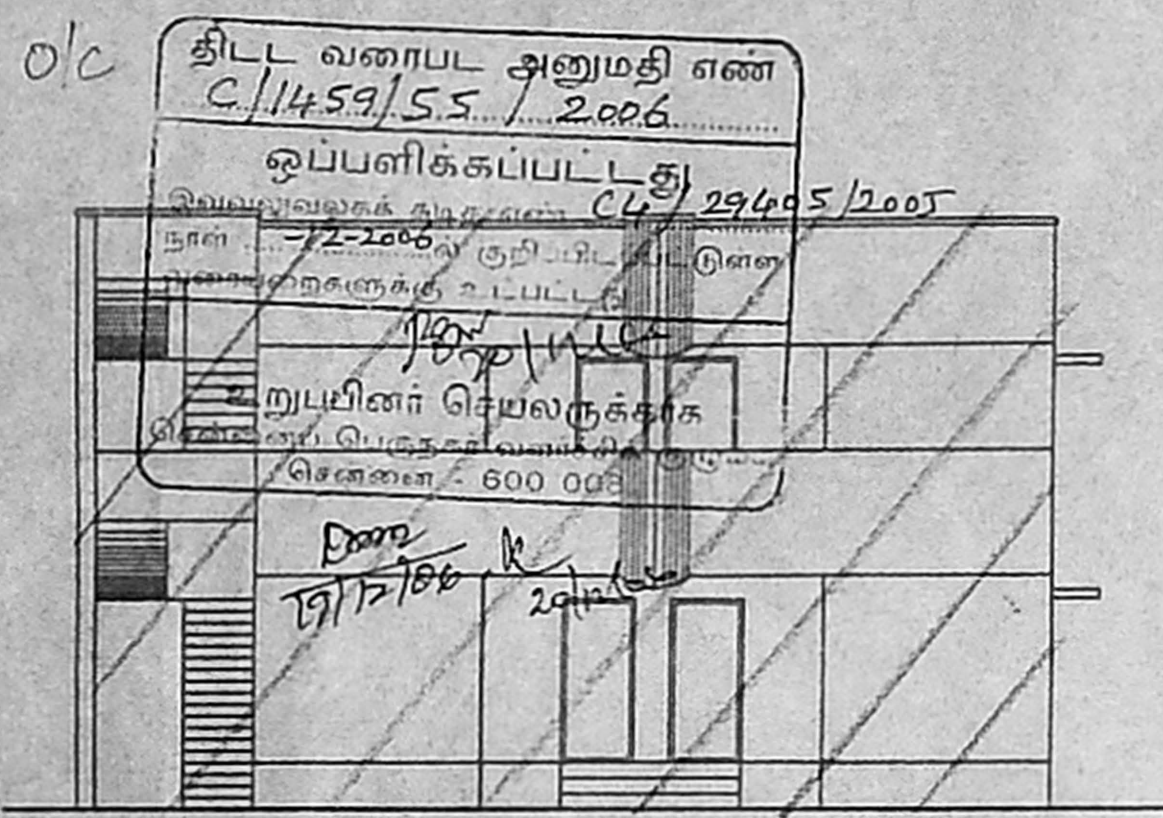


FRONT ELEVATION

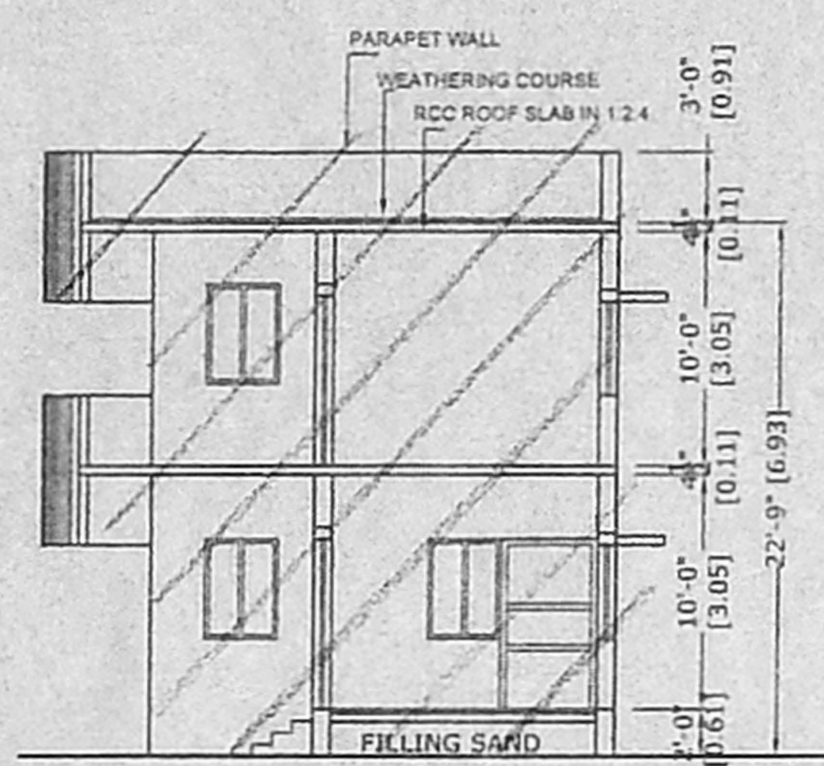


SECTION ON "AB"

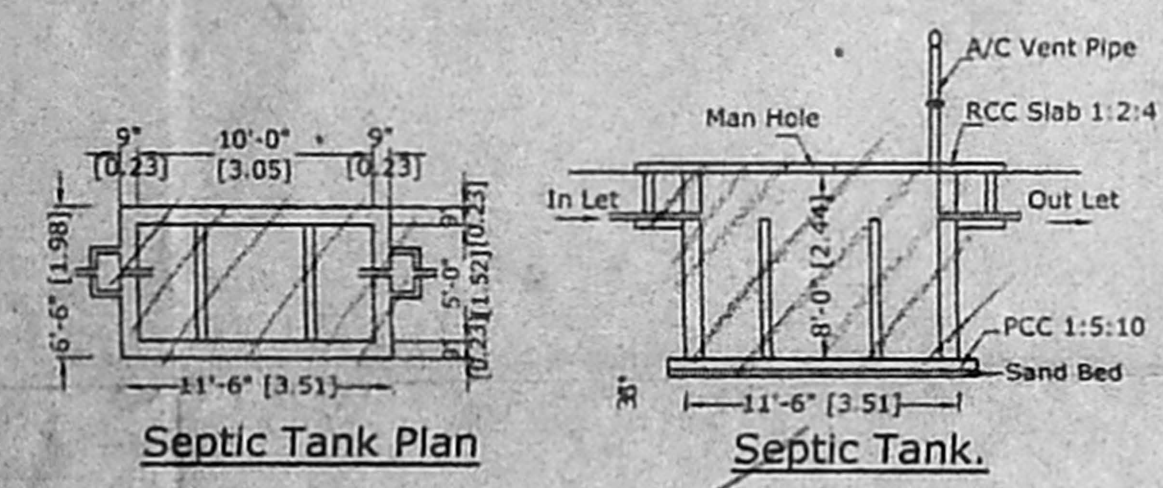


Septic Tank Plan  
Septic Tank.

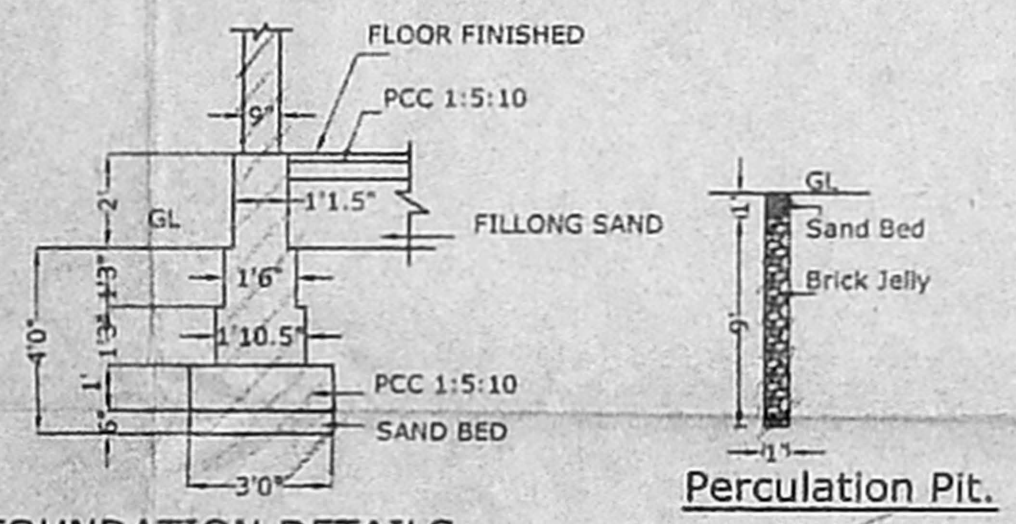


FOUNDATION DETAILS.  
SCALE 1:50 (1"=4")  
Percolation Pit.

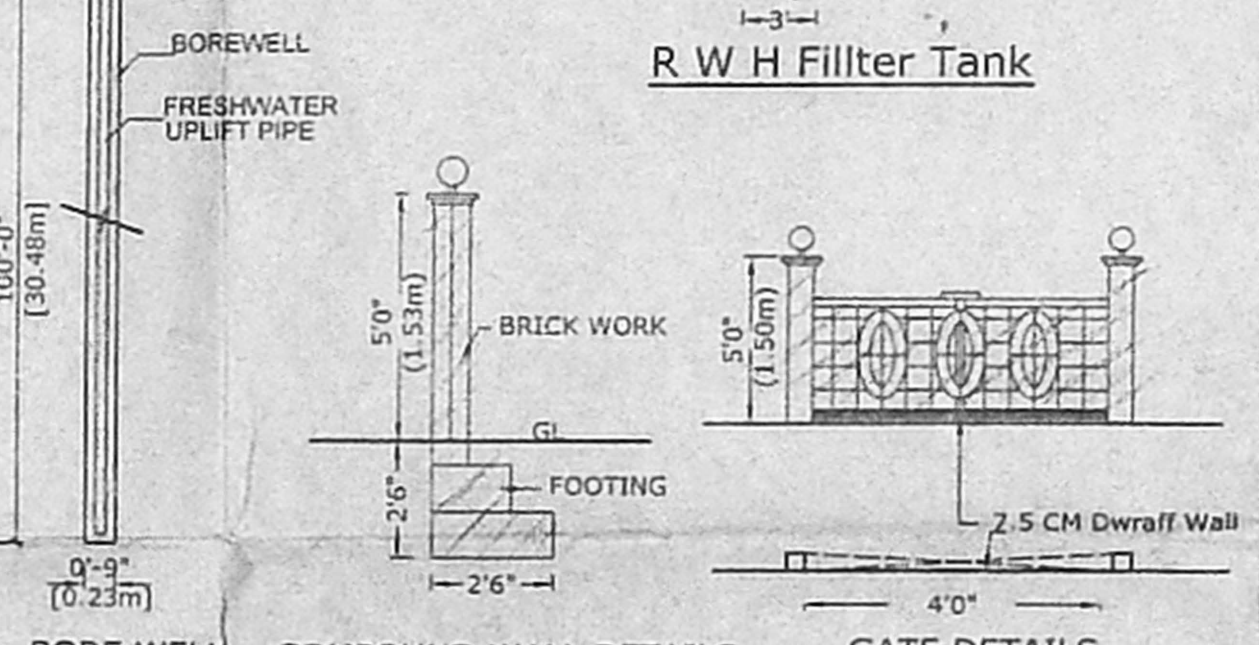


BOREWELL  
COMPOUND WALL DETAILS  
SCALE : NTS.  
GATE DETAILS

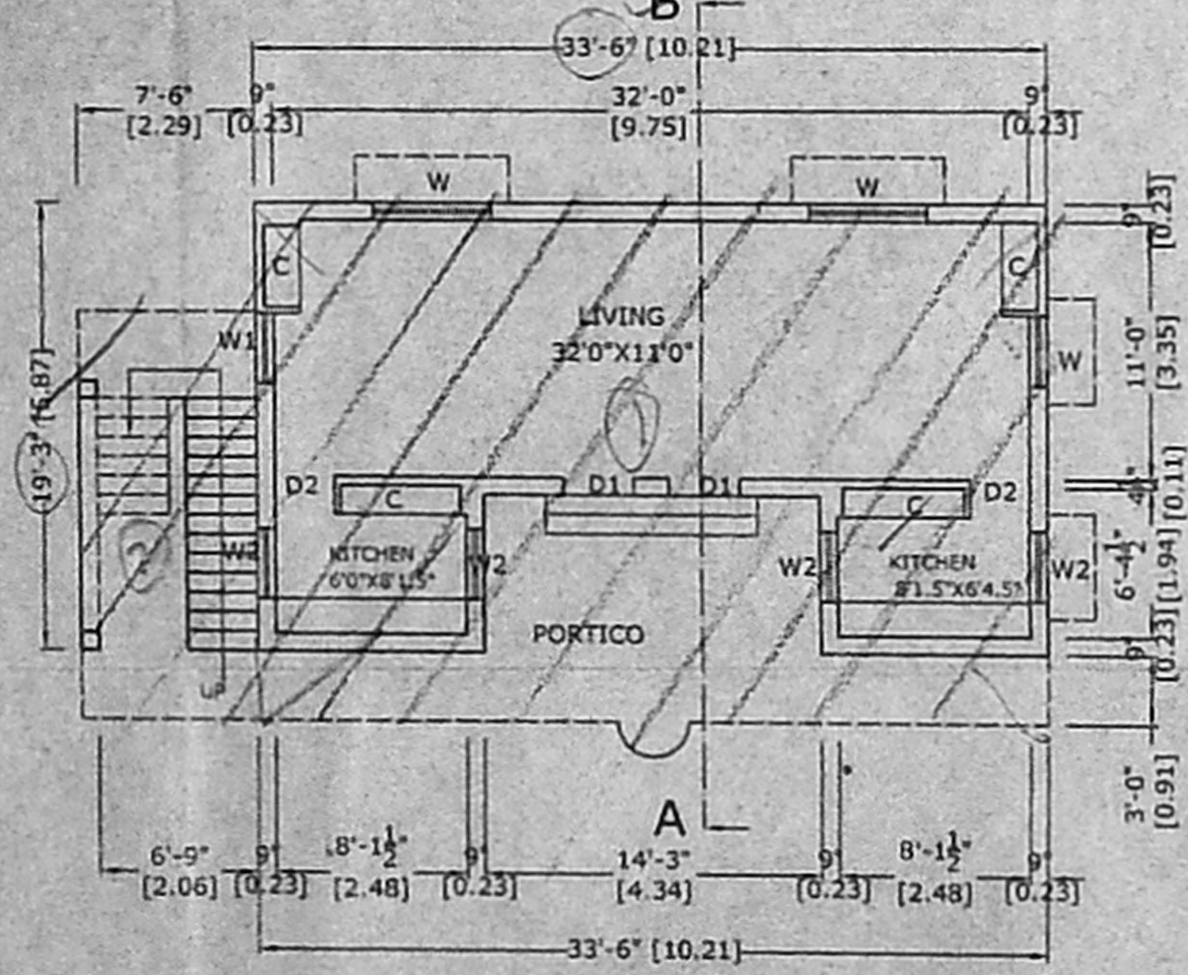

EXG.GROUND FLOOR PLAN

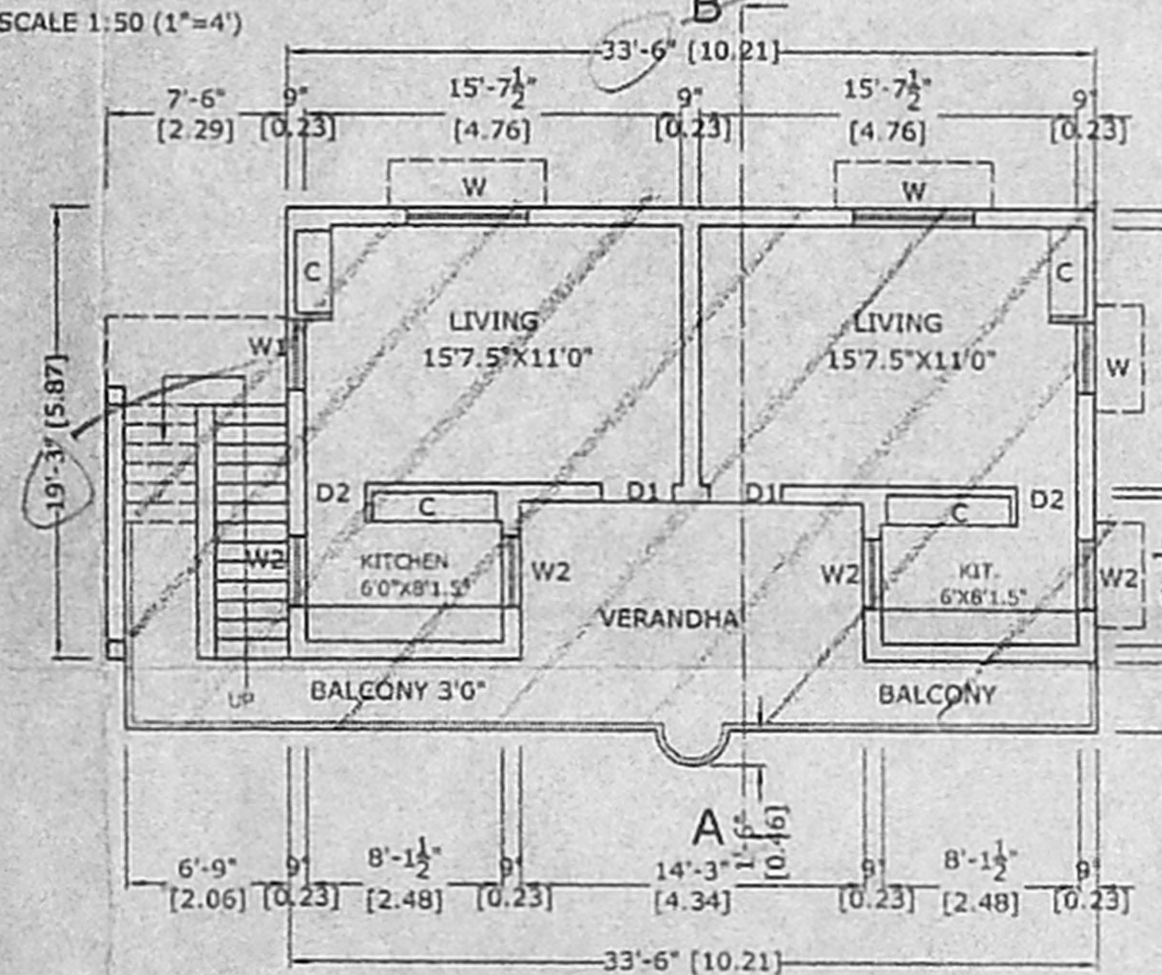


EXG.FIRST FLOOR PLAN

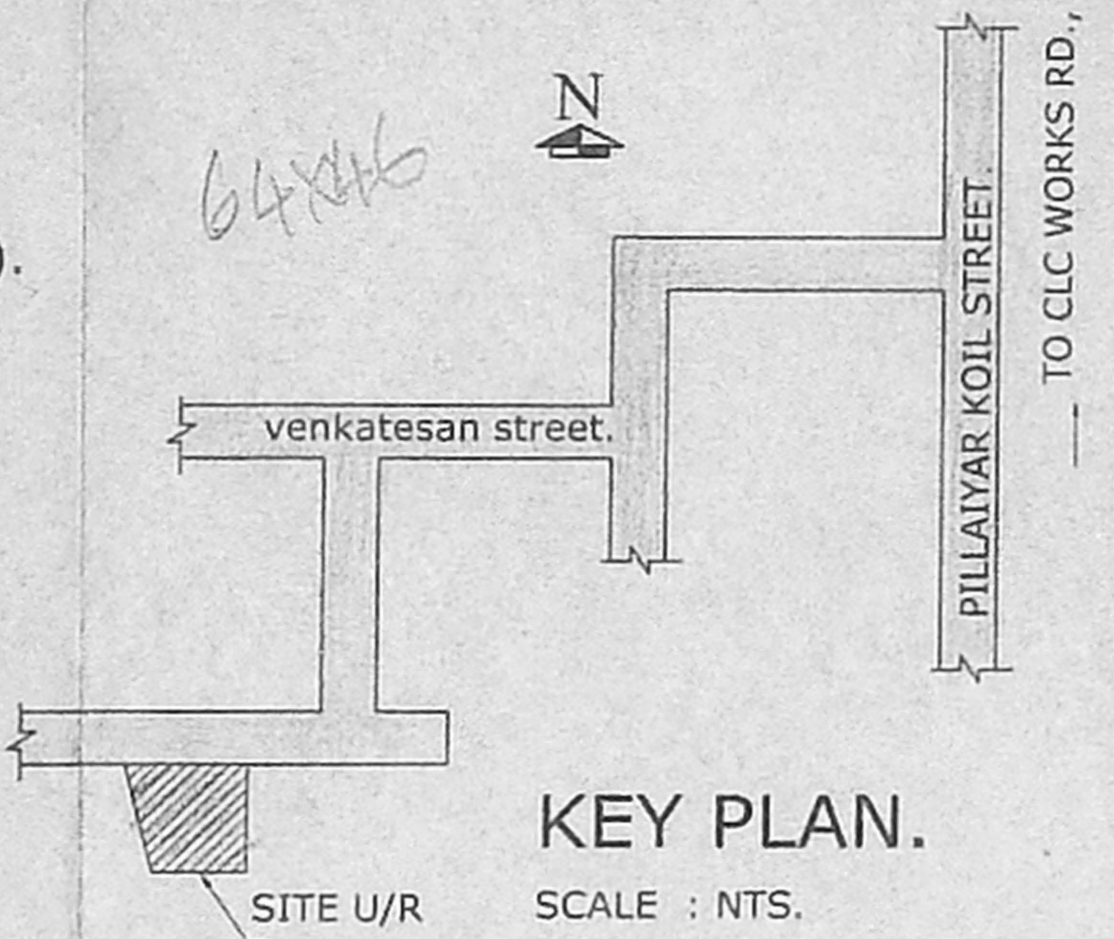

KEY PLAN.  
SCALE : NTS.



R W H Filter Tank

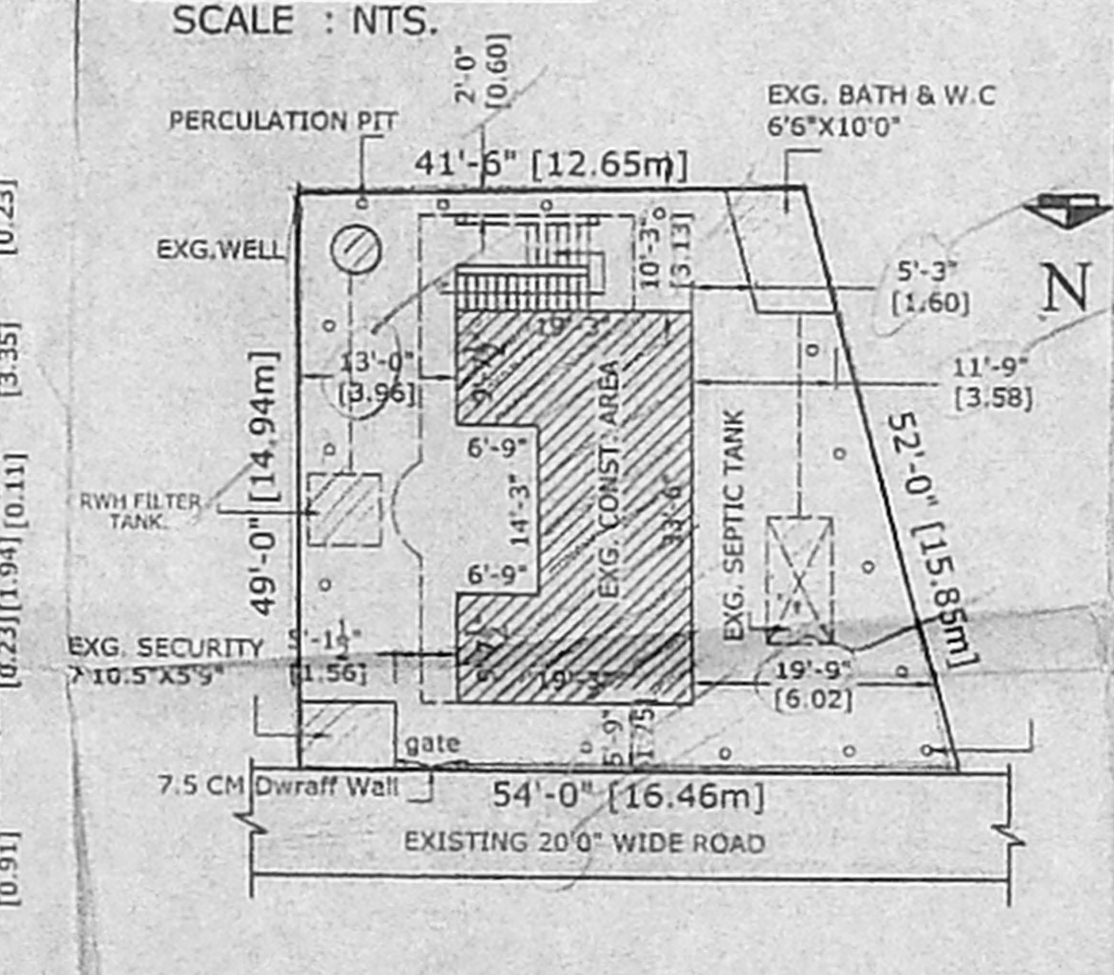

SITE PLAN.  
SCALE 1:200

அனுமதிப் படி

செ. பெ. வ. கு. (3) எண் CA/29405/2005  
த. எண் 16/11/06  
உதவியாளர்

சுமார் 16/11/06

SCHEDULE OF JOINERY

JOINERIES	FEET		
MAIN DOOR MD	3'3"X7'0"	1.00	X 2.10
DOOR D1	3'0"X7'0"	0.91	X 2.10
DOOR D2	2'6"X7'0"	0.76	X 2.10
WINDOW W	4'0"X4'0"	1.22	X 1.22
WINDOW W1	3'0"X4'0"	0.91	X 1.22
VENTILATOR V	2'0"X1'6"	0.61	X 0.46

AREA STATEMENT

DESCRIPTION	SQ.FT	SQM
SITE EXTENT	2427.00	225.19
EXG. G.FLOOR AREA.	549.00	51.02
EXG. F.FLOOR AREA.	750.00	69.70
TOTAL	1299.00	120.72
PLOT COVERAGE.	31 %	
F.S.I.	0.54	

COLOUR INDEX.

SITE BOUNDARY	
EXG. BUILDING REGULR.	
EXISTING ROAD.	

DESIGNED BY CELL : 938101 63 37

M/S. DRAF - TECH.  
Architect C. Nallathambi  
No. 8 A, RAJENDRA PRASAD ROAD,  
NEHRU NAGAR, CHROMEPET,  
CHENNAI 600 044.  
PH 2223 10 66

Managing Trustee  
SHREE GAYATHRI TRUST  
46, Lakshmi Nagar, Chromepet  
Madras-600 044

OWNER SIGNATURE

C. NALLATHAMBI  
LICENSED SURVEYOR  
PALLAVAPURAM MUNICIPALITY  
43, HASTHINAPURAM MAIN ROAD,  
NEHRU NAGAR, CHROMEPET  
MADRAS-600 044  
Phone: 40222

LICENSED SURVEYOR.