






அலுவலகப் படி

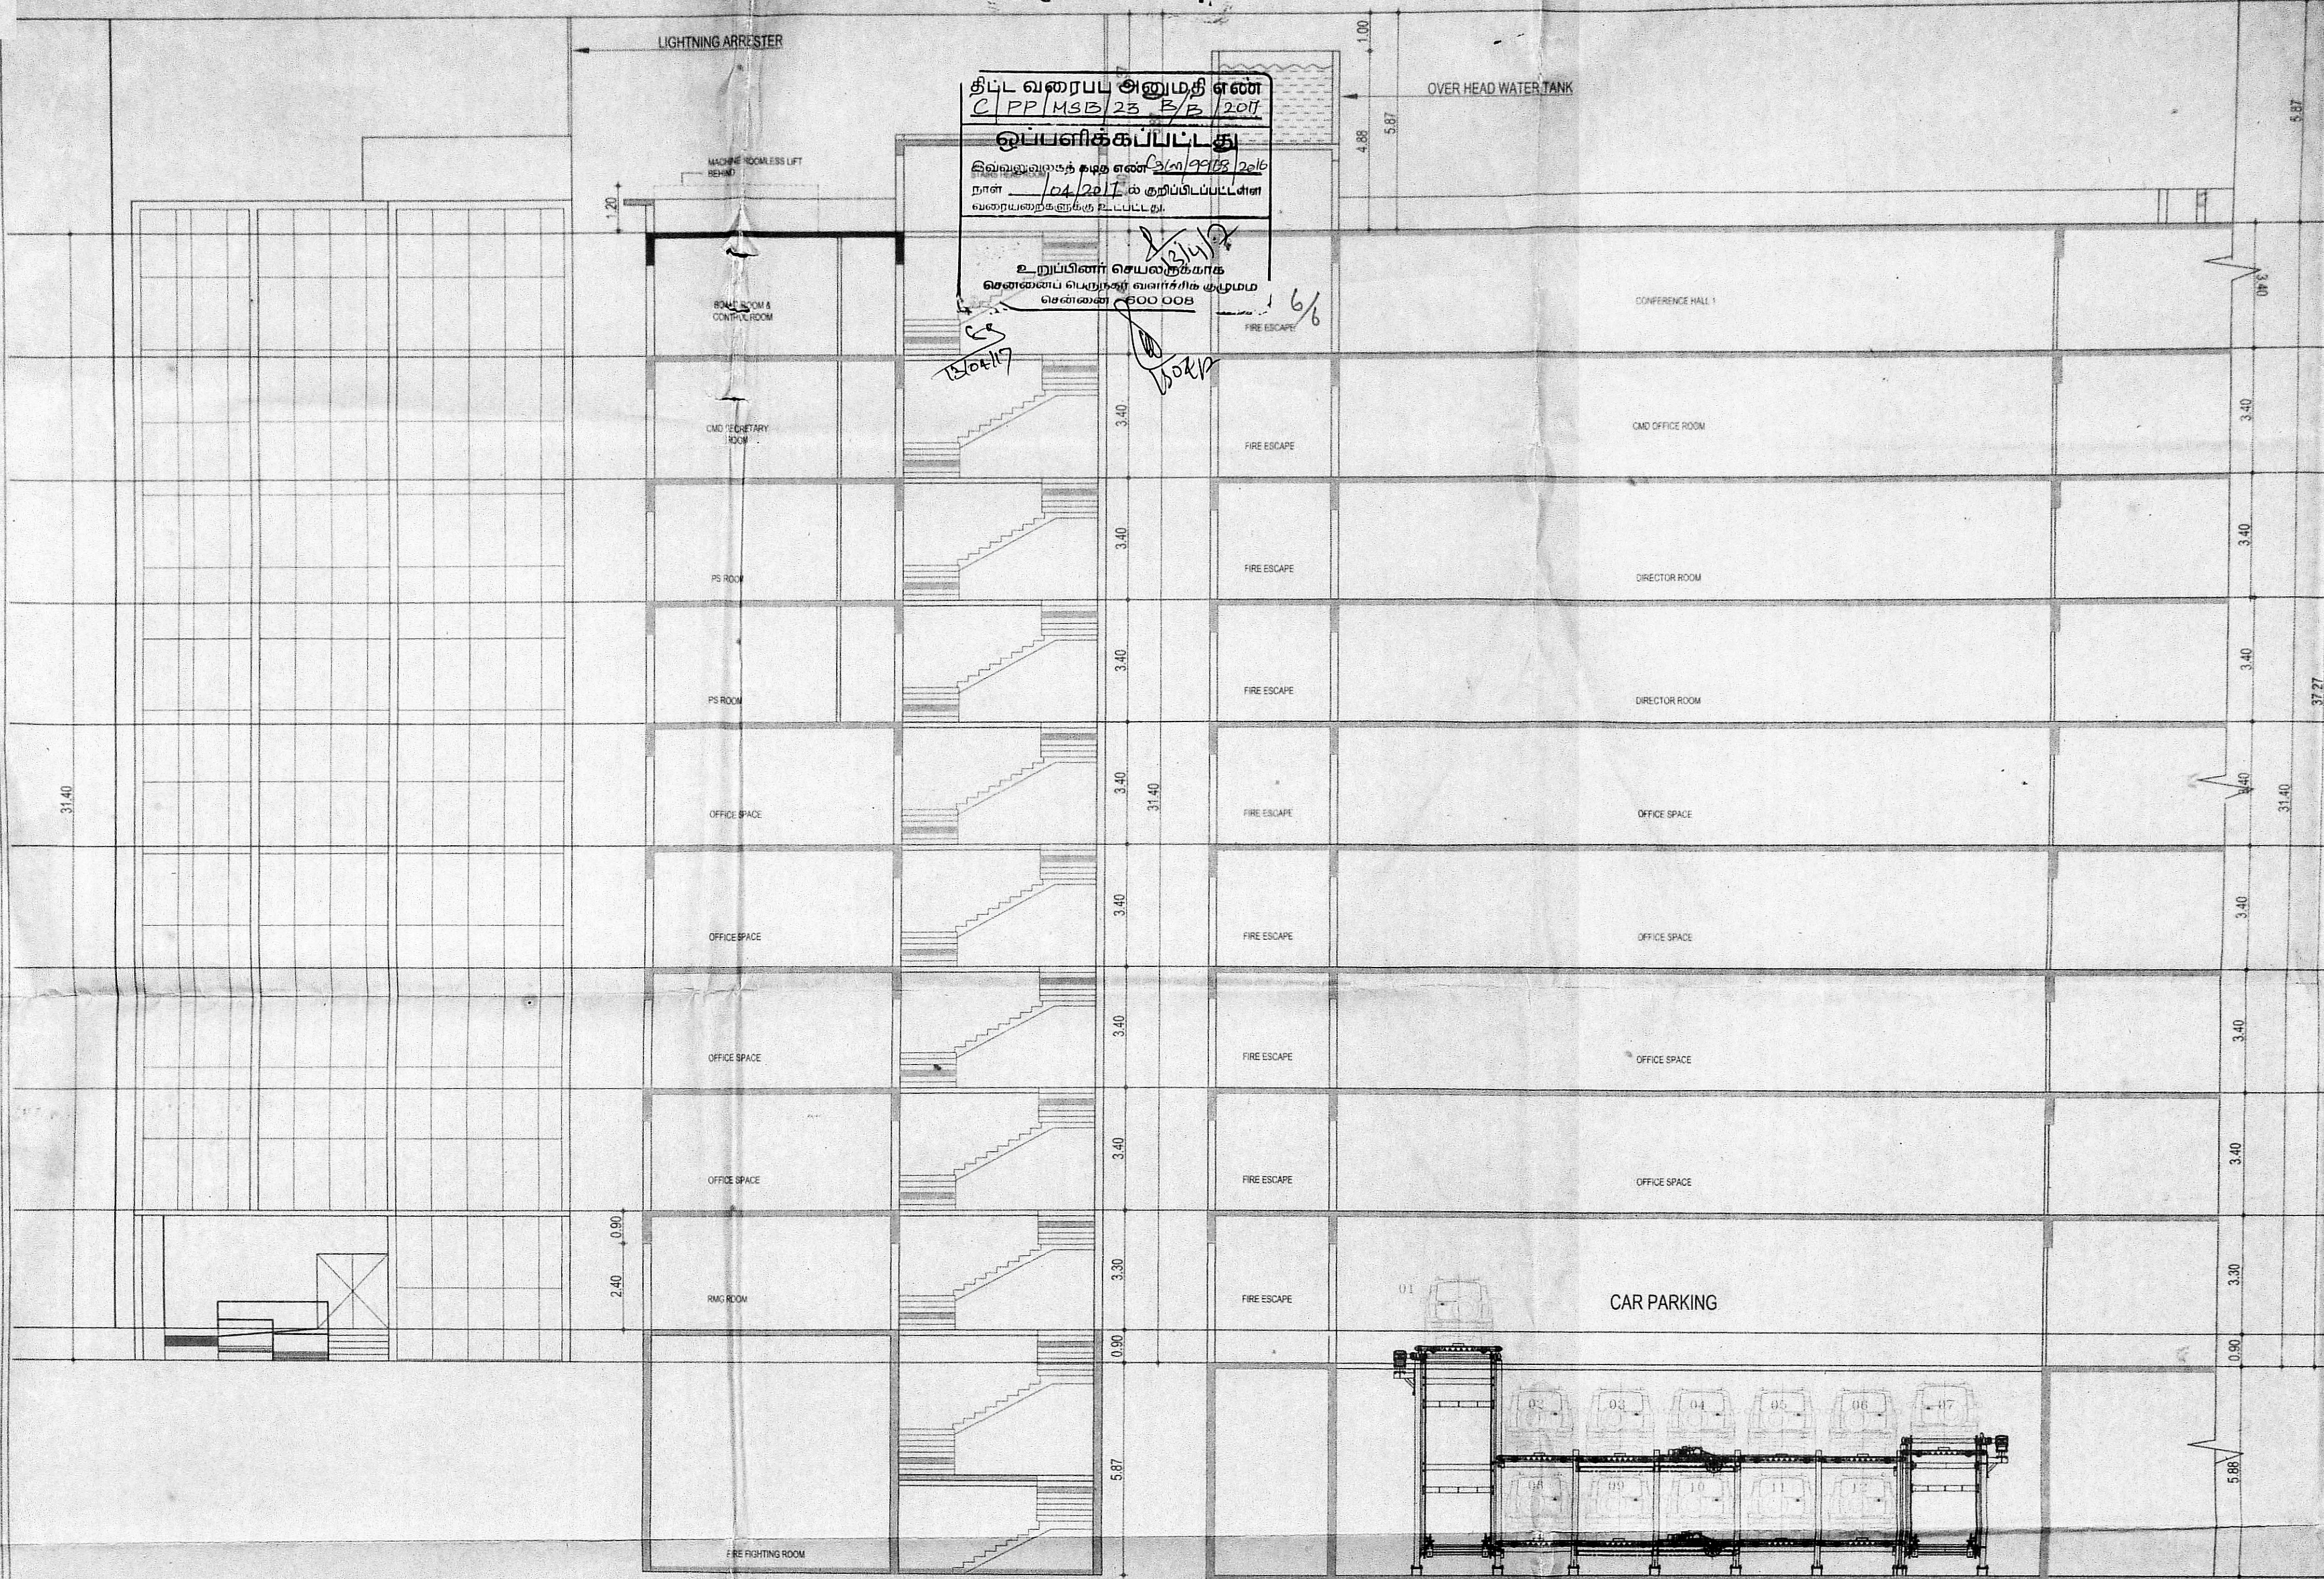

SECTION - AA

SECTION - YY

- LIGHTNING ARRESTER LVL
- TERRACE LVL
- EIGHTH FLOOR LVL
- SEVENTH FLOOR LVL
- SIXTH FLOOR LVL
- FIFTH FLOOR LVL
- FOURTH FLOOR LVL
- THIRD FLOOR LVL
- SECOND FLOOR LVL
- FIRST FLOOR LVL
- GROUND FLOOR LVL
- ROAD LVL/ GROUND LVL
- BASEMENT LVL

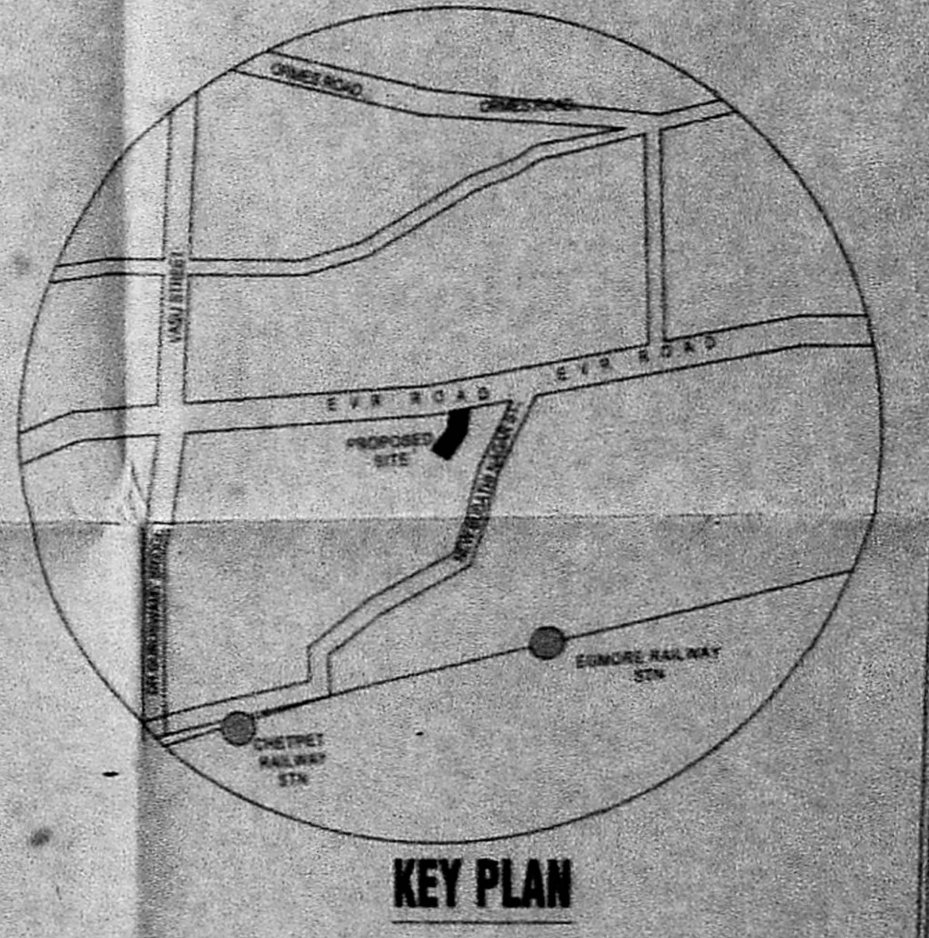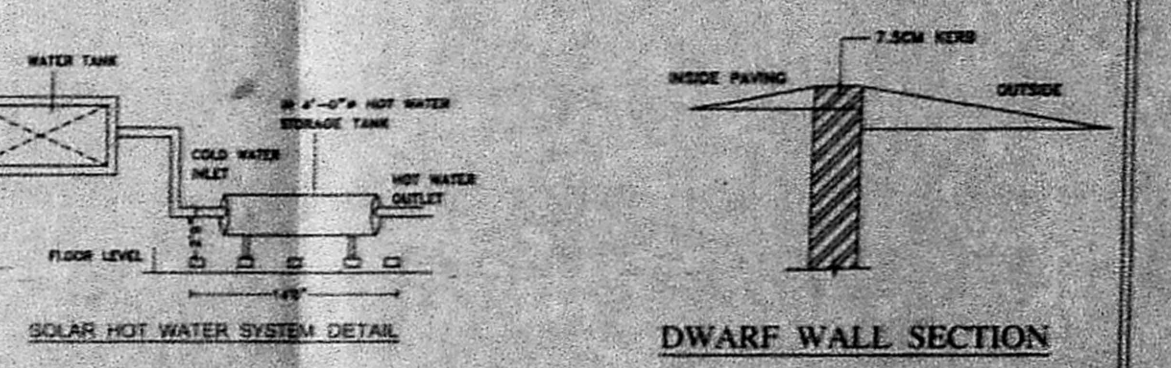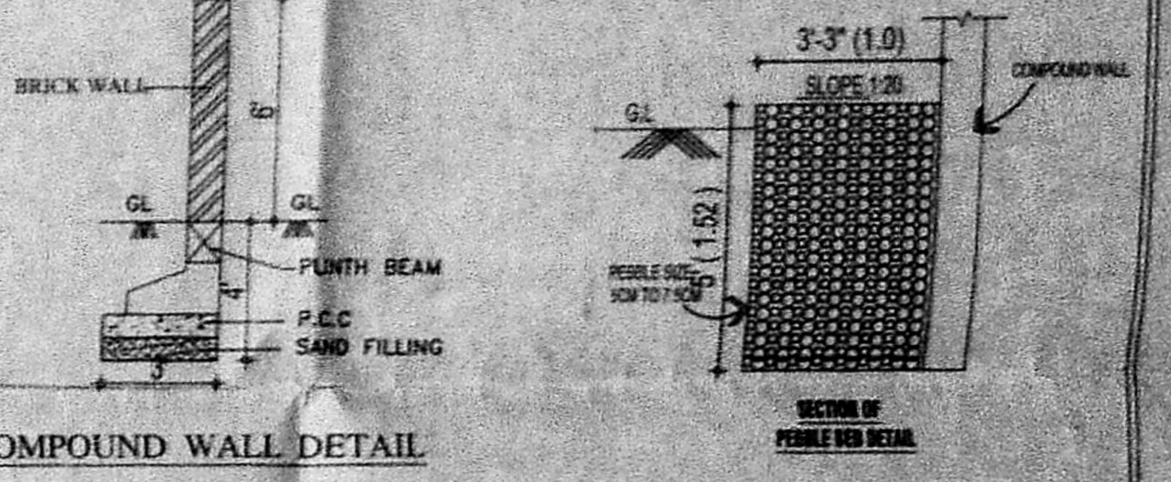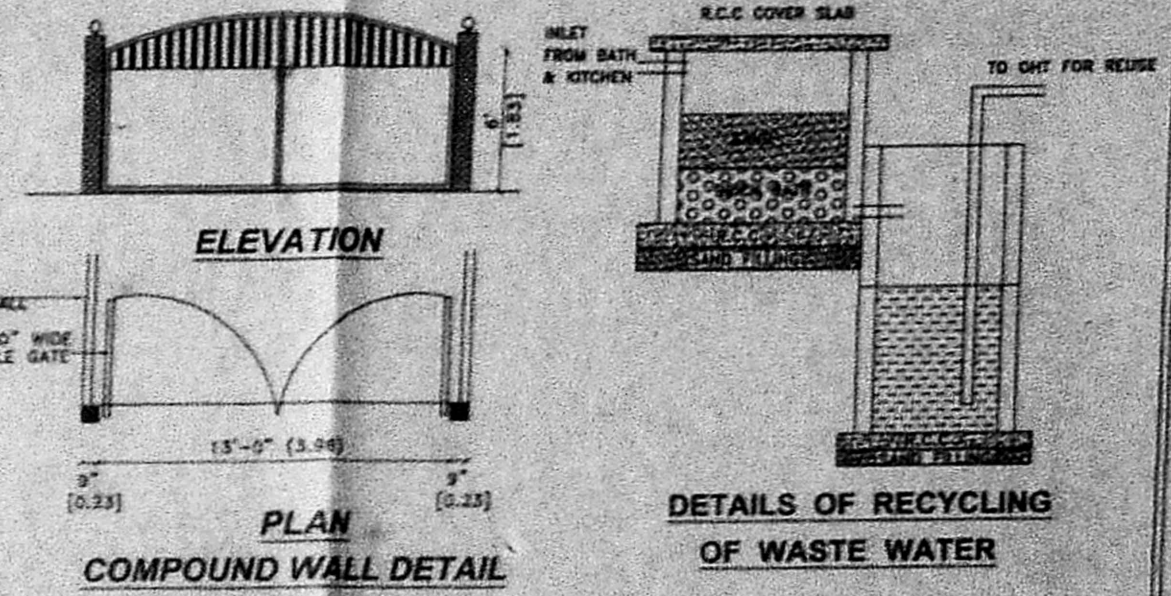

திட்ட வரைபடி அனுமதி எண்
 C/P P/M S/B 23 B/B 2011
 ஒப்பளிக்கப்பட்டது
 திட்டவரைபடி அனுமதி எண் 23/09/2011
 நாள் 04/2011 க்கு தற்போதுள்ள
 வரைபடங்களுக்கு திட்டவரைபடி
 உறுப்பினர் செயல்திறமாக
 சென்னை 600 008

TITLE
 PLAN SHOWING THE PROPOSED MULTI STORIED
 BUILDING AT DOOR NO: 73, POONAMALEE HIGH
 ROAD AT SURVEY NO: 454/2 & EGMORE VILLAGE,
 DIVISION NO: 22, NUNGAMBAKKAM TALUK, CHENNAI.

1. R.C.C COLUMN FOUNDATION.
2. BRICK WORK IN SUPERSTRUCTURE IN C.M. 1:5
3. R.C.C. COLUMNS, PLINTH BEAMS, ROOF SLAB IN C.C. 1:2:4
4. PLASTERING WORK IN C.M. 1:4
5. MOSAIC OR MARBLE FLOORING IN C.M. 1:3
6. TWO COATS OF COLOUR OR WHITE WASH.
7. ALL DOORS AND WINDOWS IN TEAKWOOD.
8. TWO COATS OF ENAMEL PAINT OVER ONE COAT OF
OF PRIMER ON WOOD WORK.
9. WEATHERING COURSE IN BRICK JELLY CONCRETE IN C.M.
WITH TWO COURSES OF FLAT TILES LAID TO DETAIL.
10. ALL R.C.C. SUNSHADE ARE IN 0.45M WIDE.

SHEET NO: 2/2
 SCALE - 1: 100
 NORTH POINT -

SCHEDULE OF JOINERY		SIZE	
TYPE	DESCRIPTION	IN M	IN FEET
D1	DOOR	1.50 X 2.10	5'-0" X 7'-0"
D2	DOOR	1.20 X 2.10	4'-0" X 7'-0"
D3	DOOR	0.90 X 2.10	3'-0" X 7'-0"
D4	DOOR	0.90 X 2.10	2'-6" X 7'-0"

PARKING DETAIL
 CARPARKING PROVIDED - 26 NOS
 TWO WHEELER PROVIDED - 102 NOS
 LEGEND
 PROPOSED BUILDING
 BOUNDARY SHOWN IN
 ROAD SHOWN IN

OWNER'S SIGNATURE

 CHIEF REGIONAL MANAGER
 NLC INDIA LIMITED
 (Formerly Neyveli Lignite Corporation Limited)
 (NAV RATNA Govt. of India Enterprises)
 No.8, Mayor Sathyamurthy Road,
 FSD, Egmore Complex of FCI,
 Chetpet, Chennai-600 031, TN, INDIA.

ARCHITECT SIGNATURE

 ARJUN VIJAYKUMAR
 Registered Architect CA/2002/23662
 Class-I, Licensed Surveyor, F.A. 509
 No.9, First Floor, 22nd Cross Street,
 Indra Nagar, Chennai-600 020.

STRUCTURAL ENGINEER

 N.CHANDRU, B.E. (CIVIL), M.E. (STRUCTURES)
 Structural Engineer
 Class-I, Licensed Surveyor No. 1506
 420, 100 FEET ROAD,
 HINDU COLONY, NANGANALLUR,
 CHENNAI - 600 061.

LICENSED SURVEYOR

 M.N. DINESH KUMAR (FORMERLY)
 LICENSED SURVEYOR CLASS - I
 REGD. NO. 1000
 Old No.10, New No.19,
 Padmanabha Nagar Main Road,
 Cholambakkam, Chennai - 600 094.