
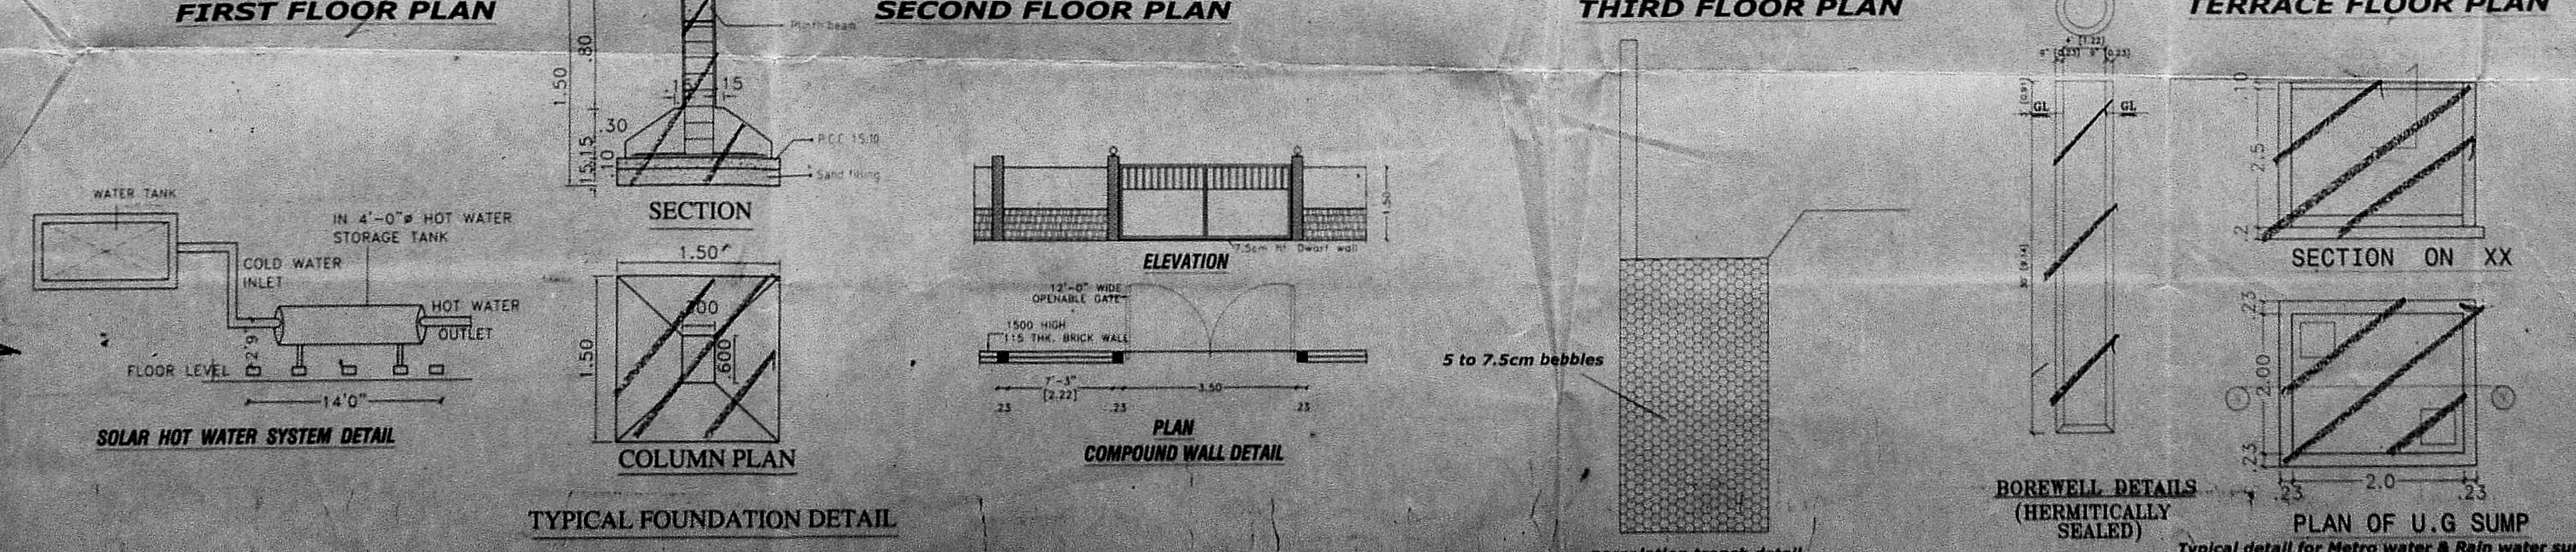
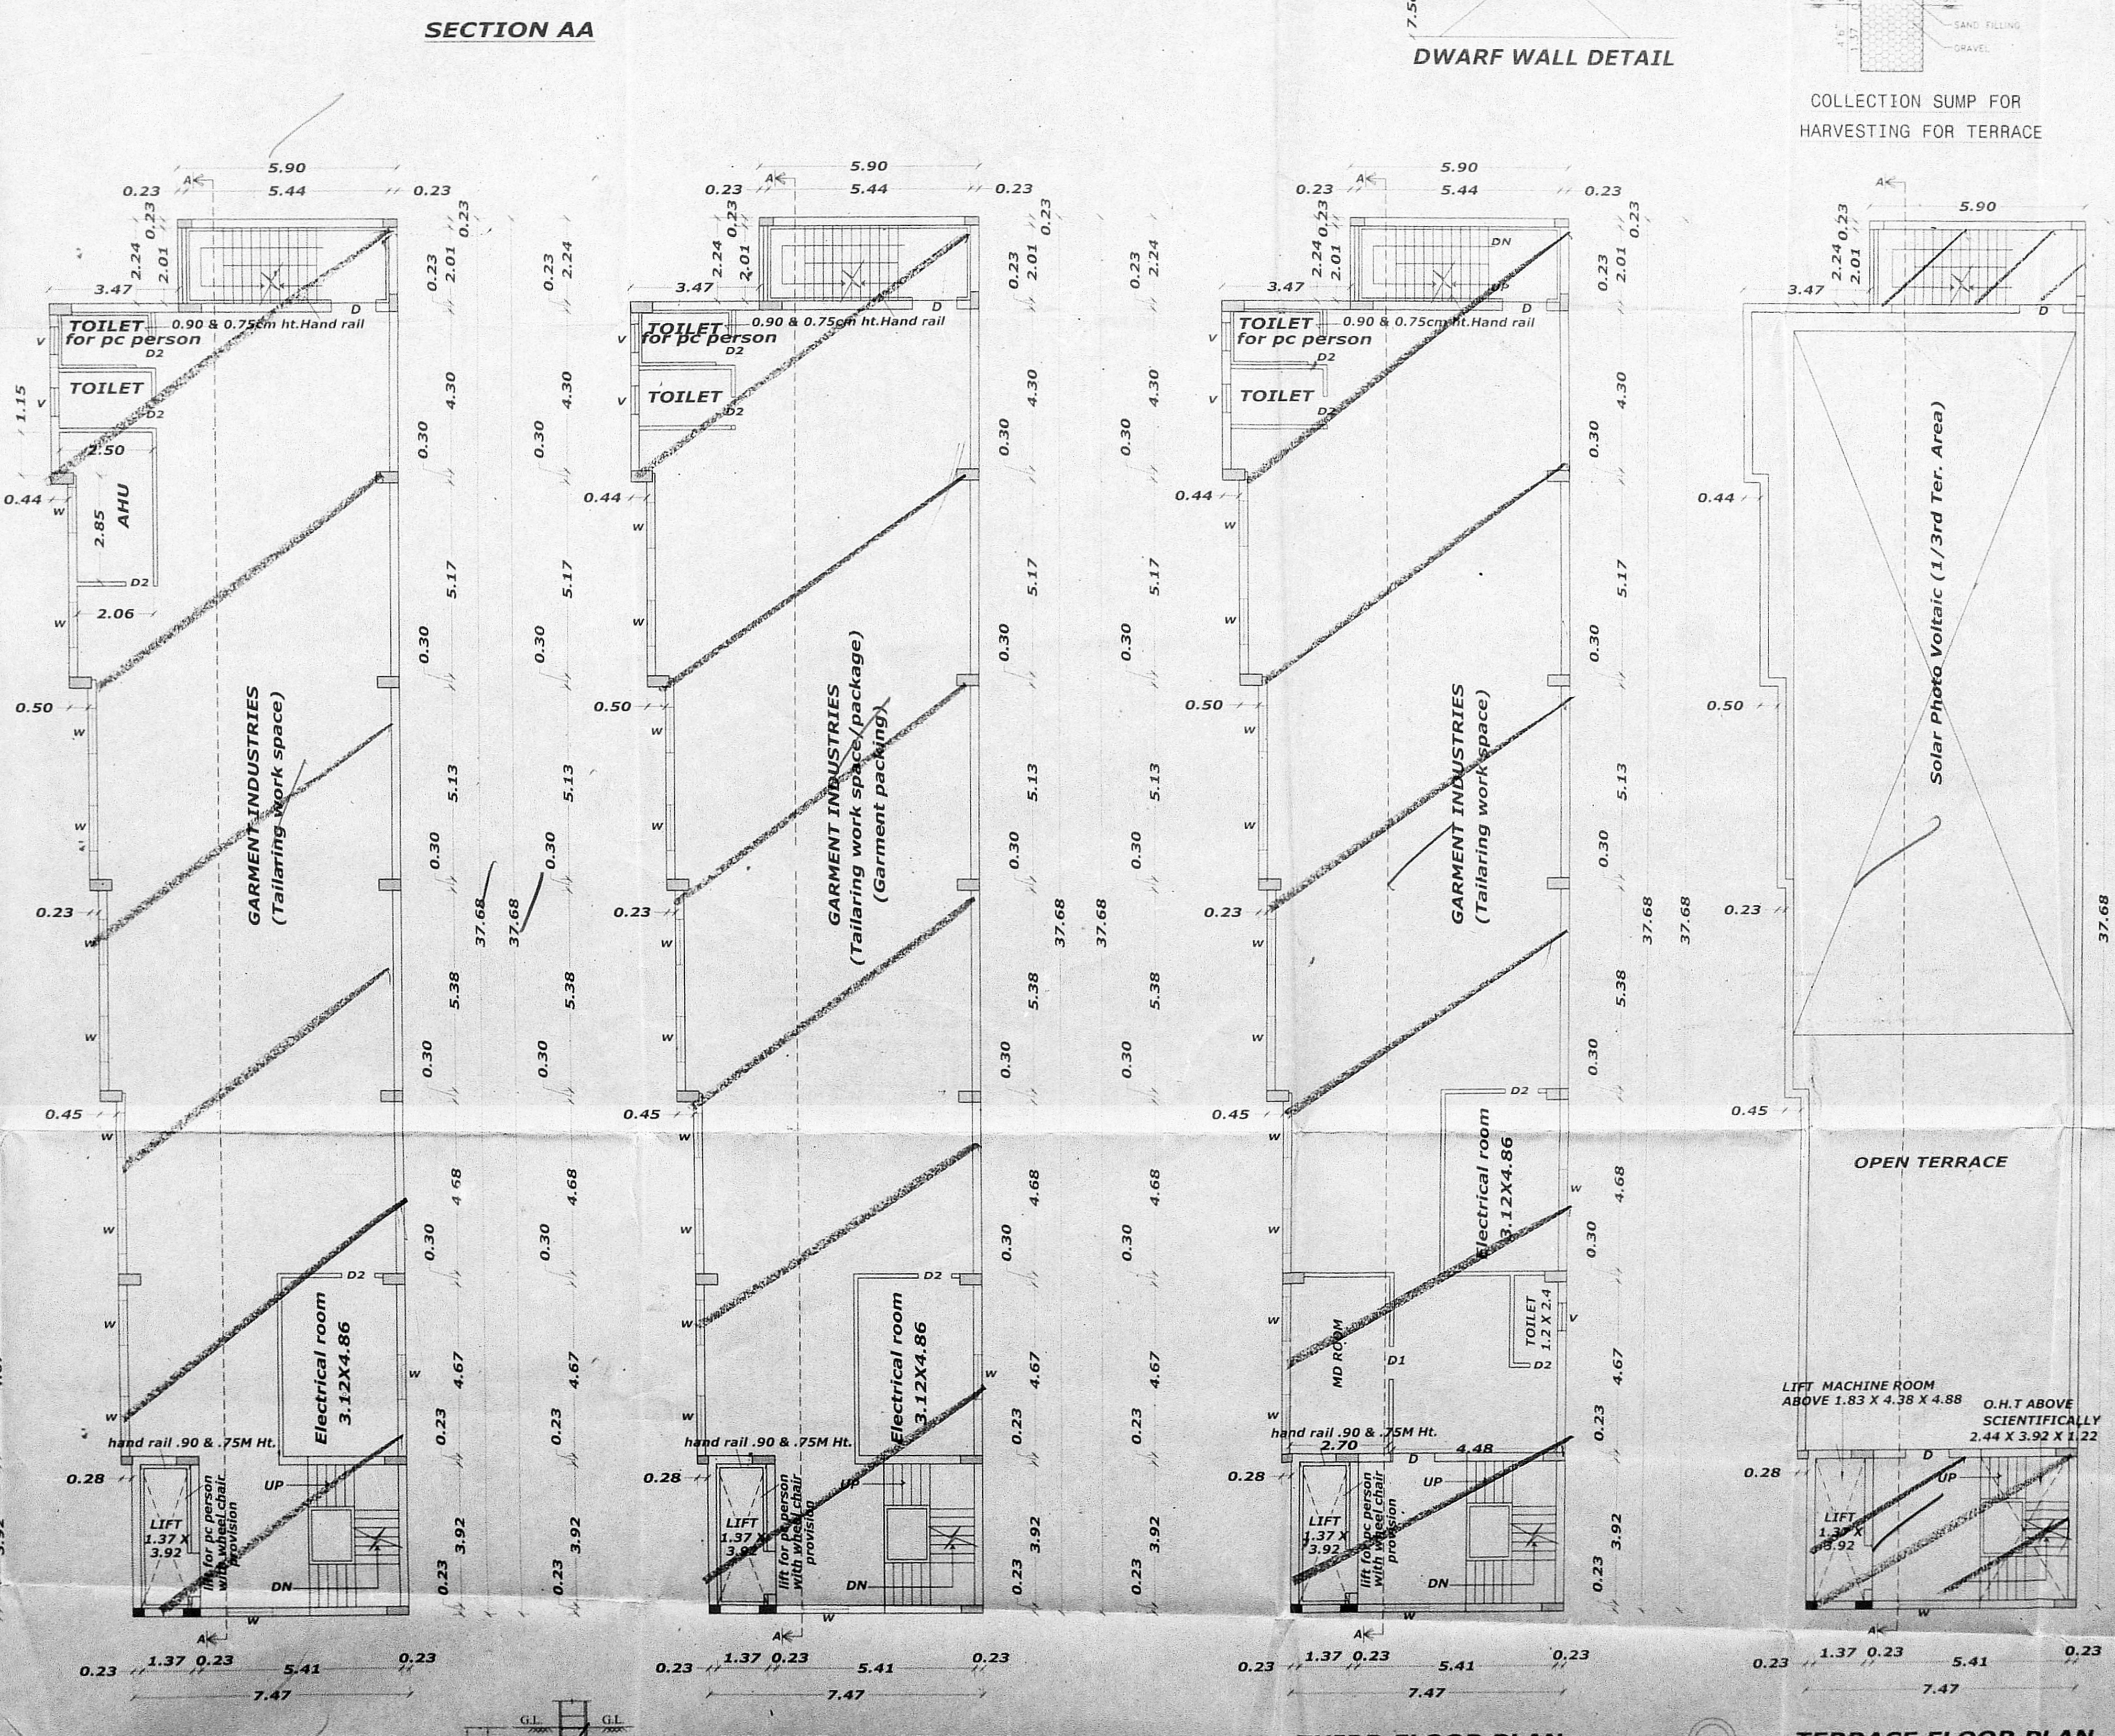
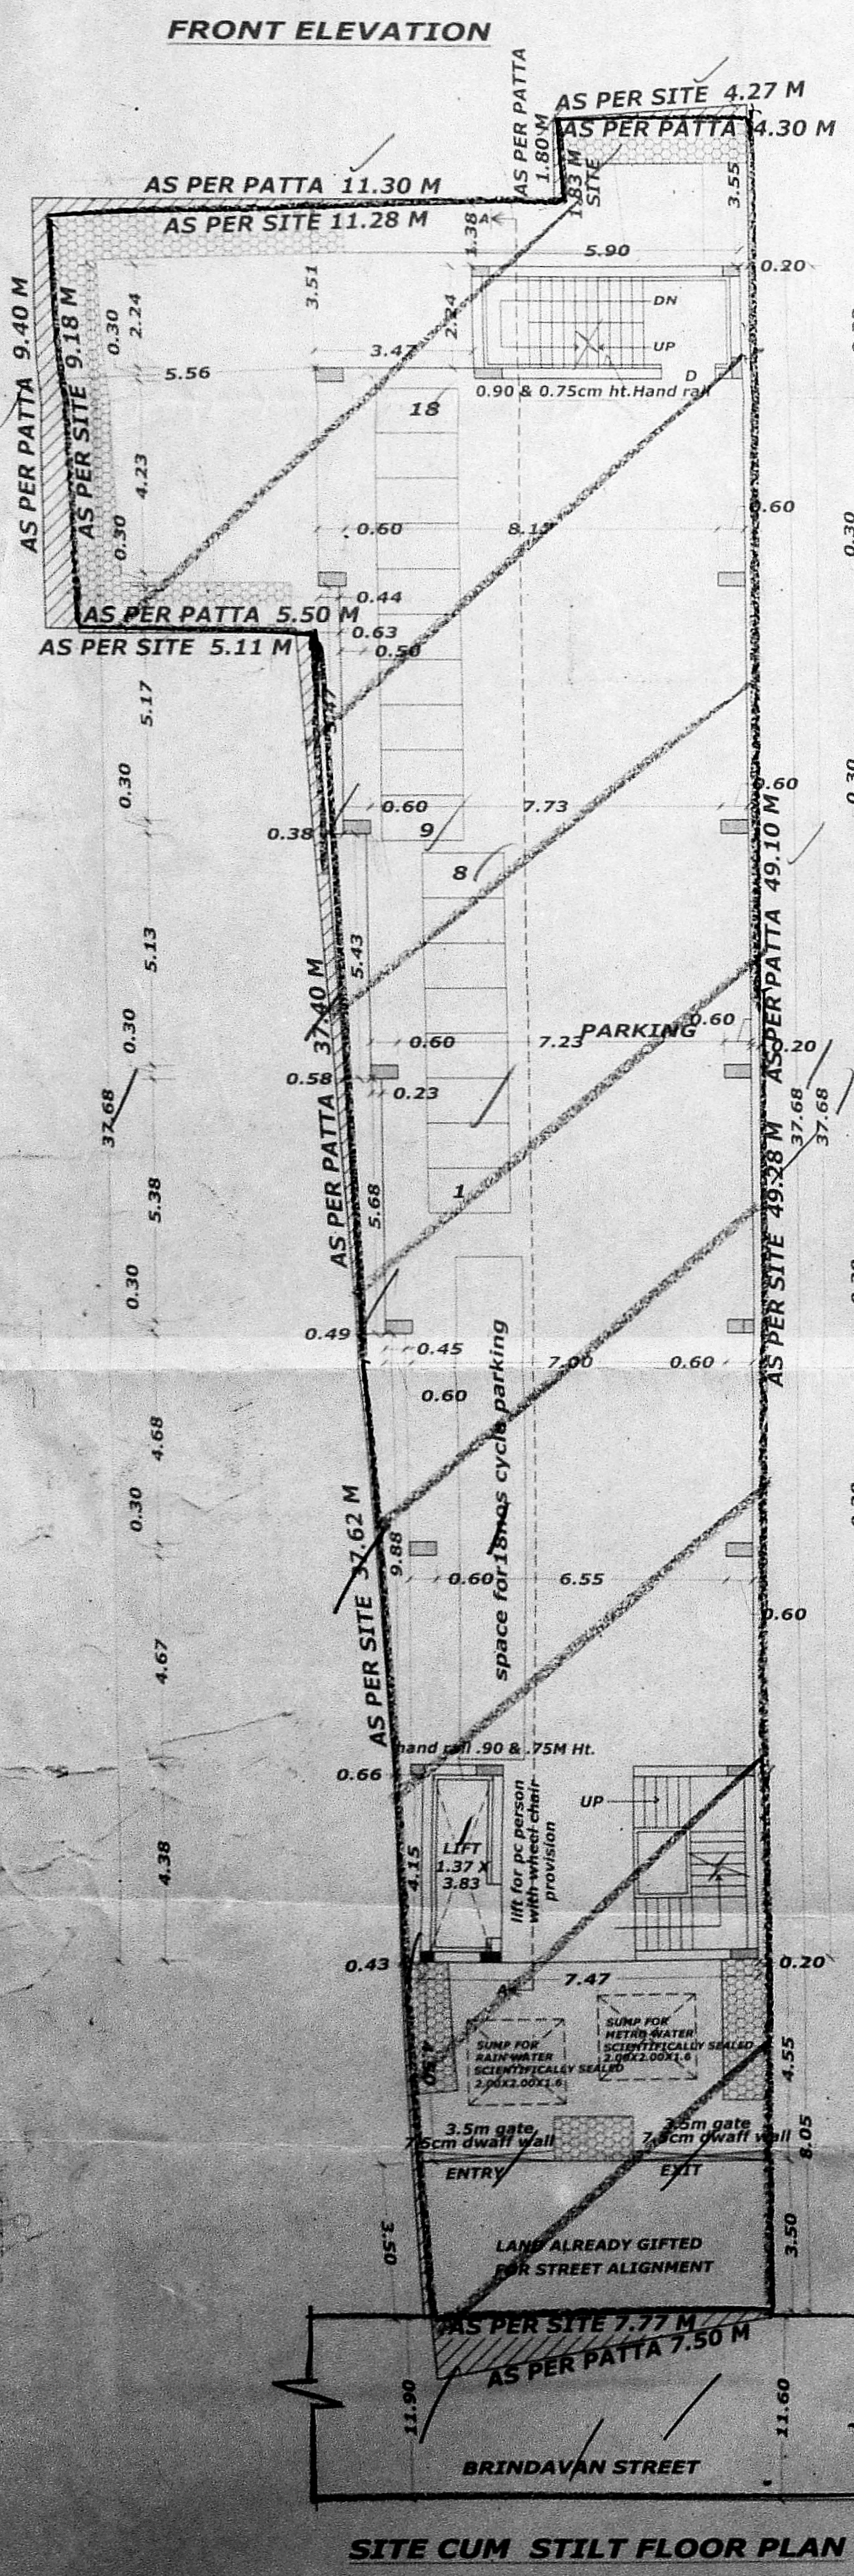
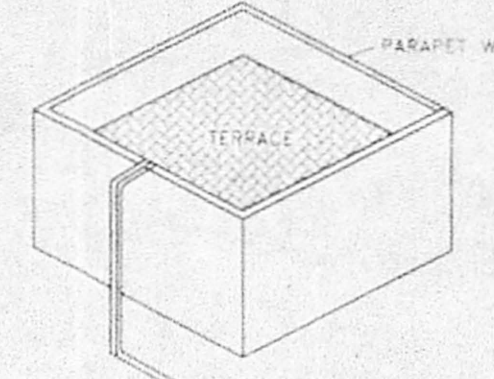
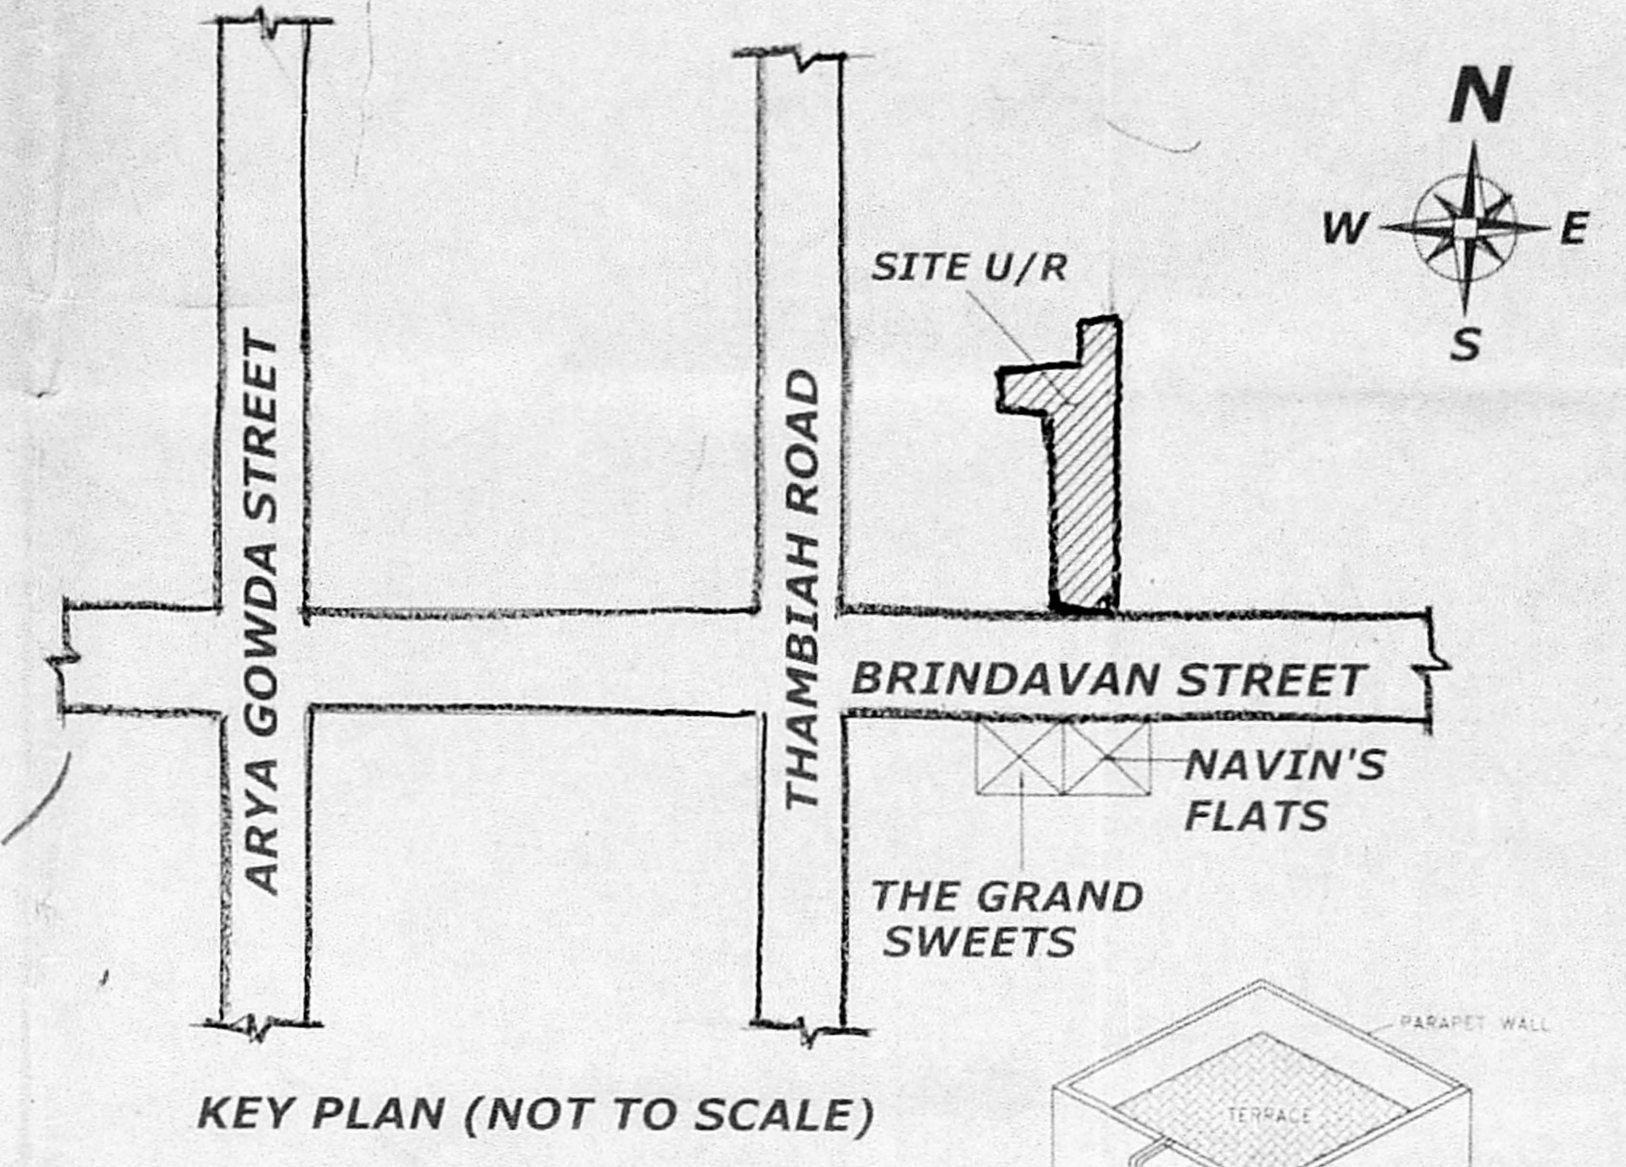


PLAN SHOWING EXISTING GARMENT INDUSTRIES BUILDING (TAILORING UNIT) AT OLD DOOR NO.56/1, NEW DOOR NO.62, BRINDAVAN STREET, WEST MAMBALAM, CHENNAI.600 033 BEARING TS .No.7/1,2 & 3, BLOCK NO.53 OF PULIYUR VILLAGE, GREATER CHENNAI CORPORATION. ZONE -10, DIVISION-135

மிகுதிய வரைபடம்
நாள் 5/12/17

PREVIOUS PLAN SANCTIONED VIDE BY:
PPA.NO. B/SPL.BLDG/016/2012 DATED : 30.01.12
BA.NO. CEBA/CD10/0012/2012 DATED : 24.01.12

No. of workers : 23 Nos
No. of HP : 4.5HP

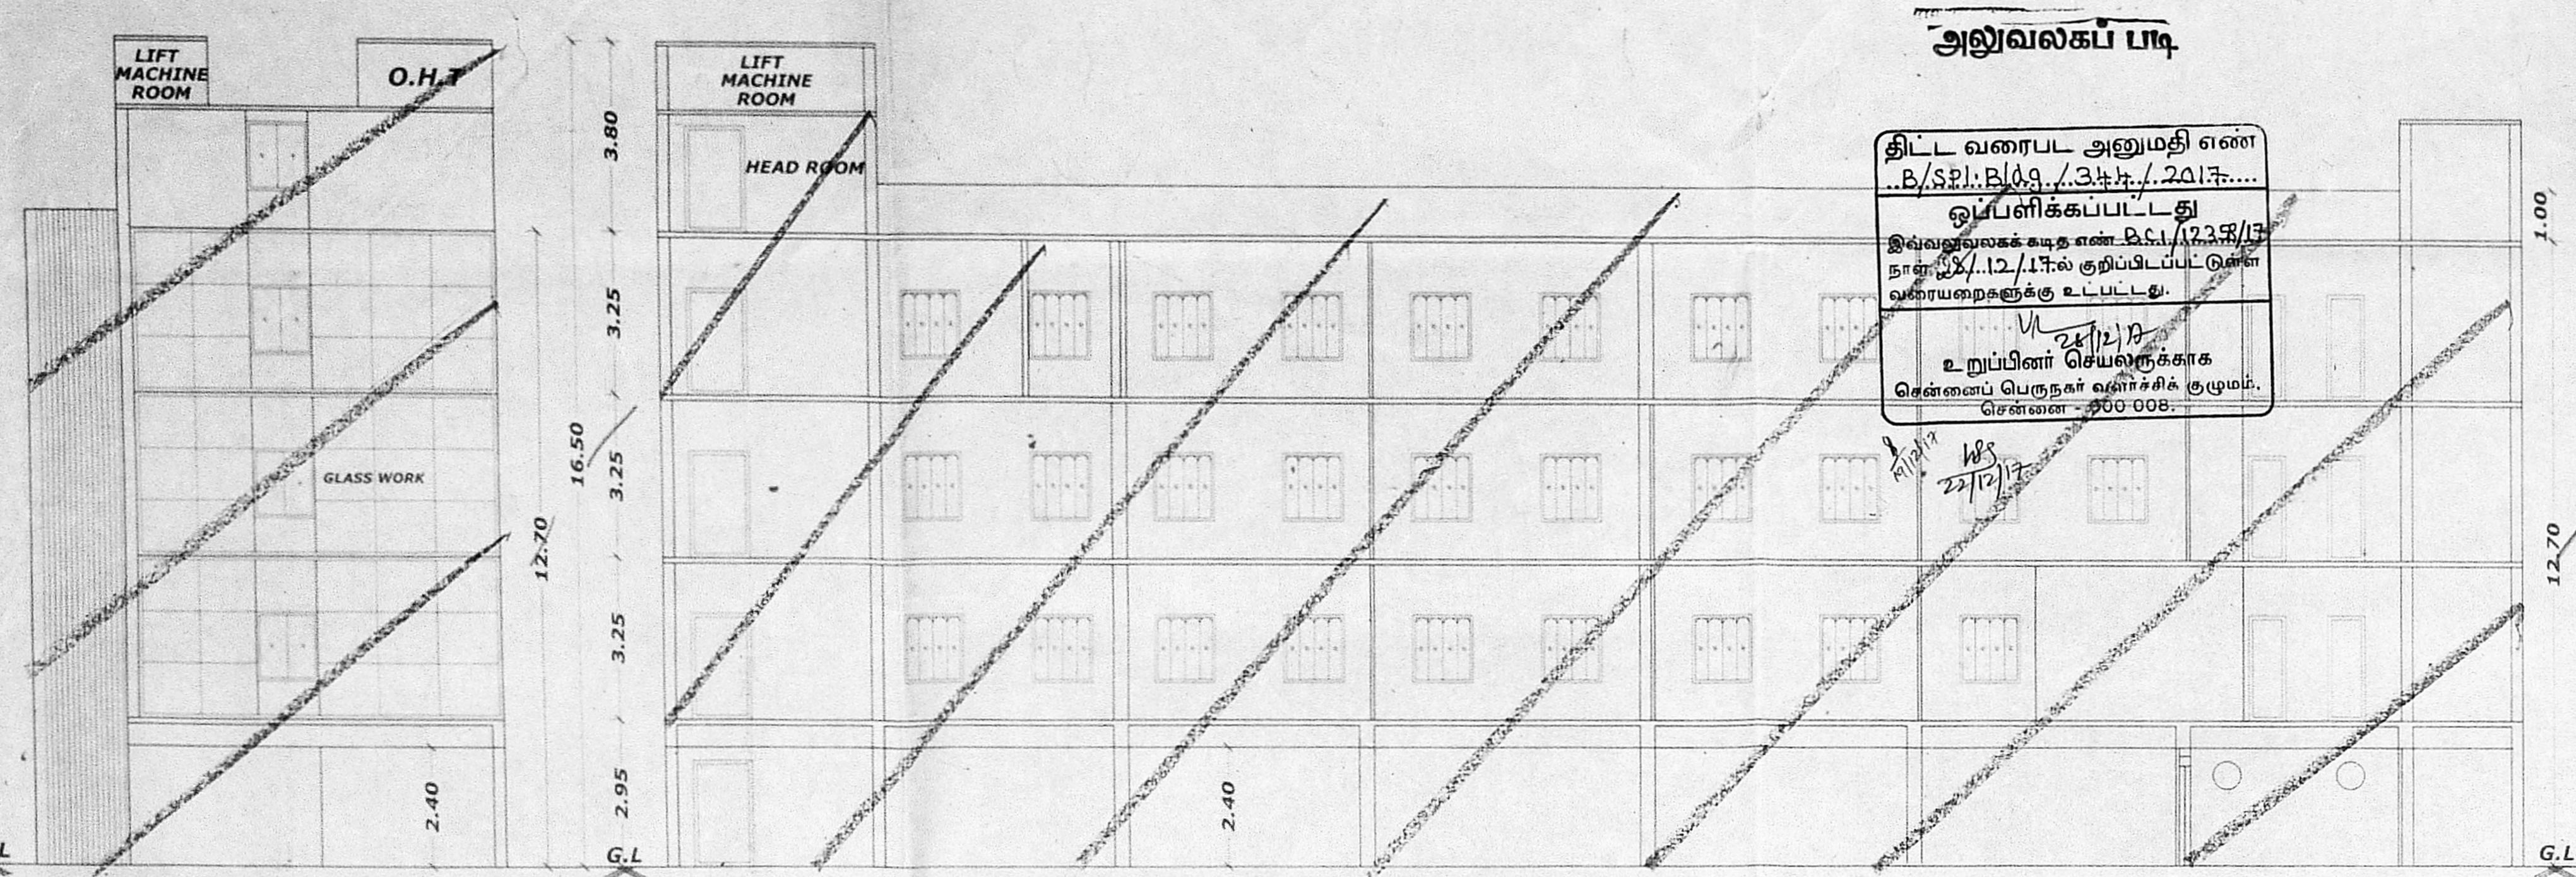

AREA STATEMENT

PLOT EXTENT	
PLOT EXTENT (DOC.)	487.46 SQ.M
PLOT EXTENT (PATTA)	486.50 SQ.M
SUPERIMPOSED	476.05 SQ.M
FLOORS	
FIRST FLOOR	277.99
SECOND FLOOR	286.71
THIRD FLOOR	286.71
TOTAL FLOOR AREA	851.41
TOTAL F.S.I	1.788



SPECIFICATION:-

FOUNDATION - RCC COLUMN FOOTING
BRICK WORK - CM 1:6 for super structure
PLASTERING - CM 1:5 FOR WALLS & 1:3 FOR CEILING
FLOORING - MOSAIC FLOORING
CEMENT PAINT-TWO COAT FOR WALLS & ONE EXTRA COAT FOR CEILING
R.C.C - M25 GRADE FOR ALL CONCRETE WORKS
WOOD WORK - ALL WOOD WORKS IN BEST QUALITY TIMBER
WEATHERING COURSE - AS PER NATIONAL BUILDING CODE

MEASUREMENTS ARE IN METRES

SCALE : 1"=8'0" (1:100)

SCHEDULE OF JOINERY

D DOOR	- 1.22 X 2.13
D1 DOOR	- 0.90 X 2.13
D2 DOOR	- 0.76 X 2.13
W - WINDOW	- 1.22 X 1.37
V - VEILATOR	- 0.76 X 0.76

OWNER'S SIGNATURE

ROAD
BOUNDARY

SIVA ANBARASAN
M.Arch (U.S.A., England), A.I.A.
Regd. Architect, C.A. No. 10789, P.A. No. 111
63, Ind. Road, 43, Park Road, Egmore
Chennai - 6. Ph: 26654282, 28410888
Mobile: 98401 08187
E-mail: anbu.tanai@gmail.com

LICENSED SURVEYOR