
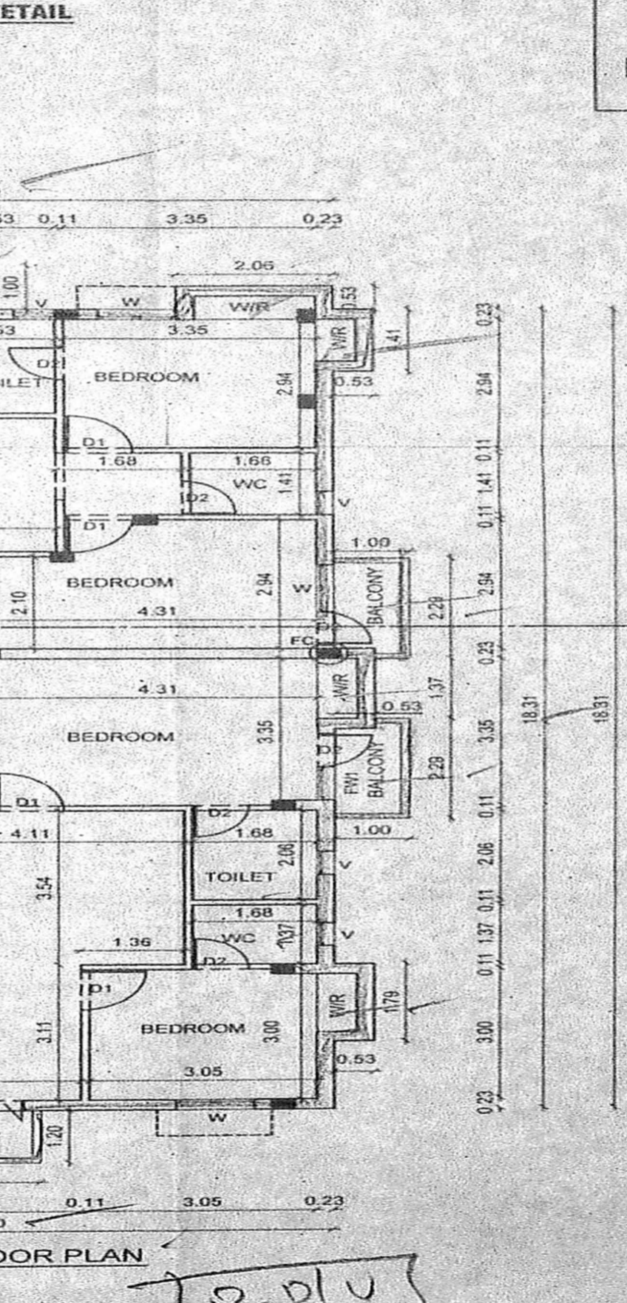
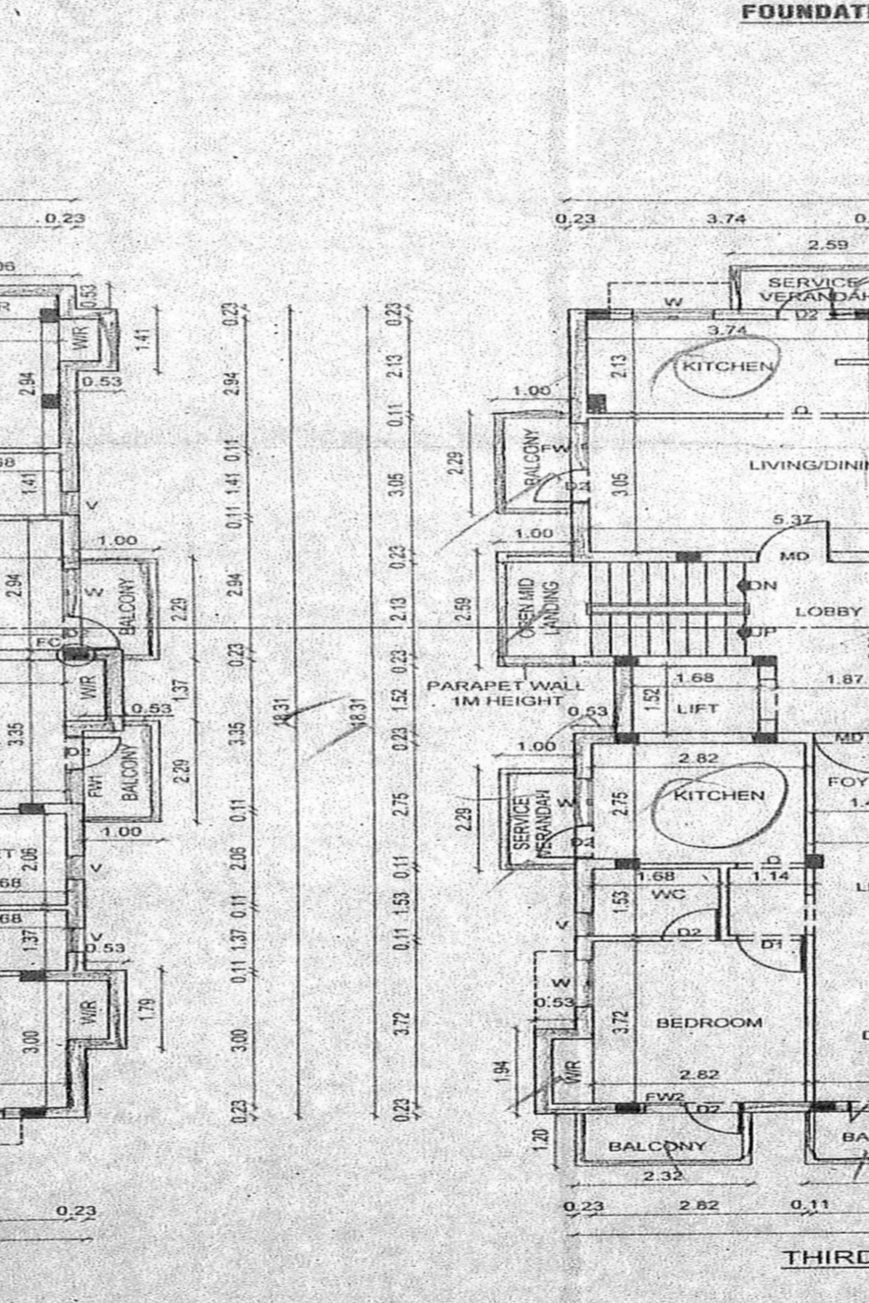
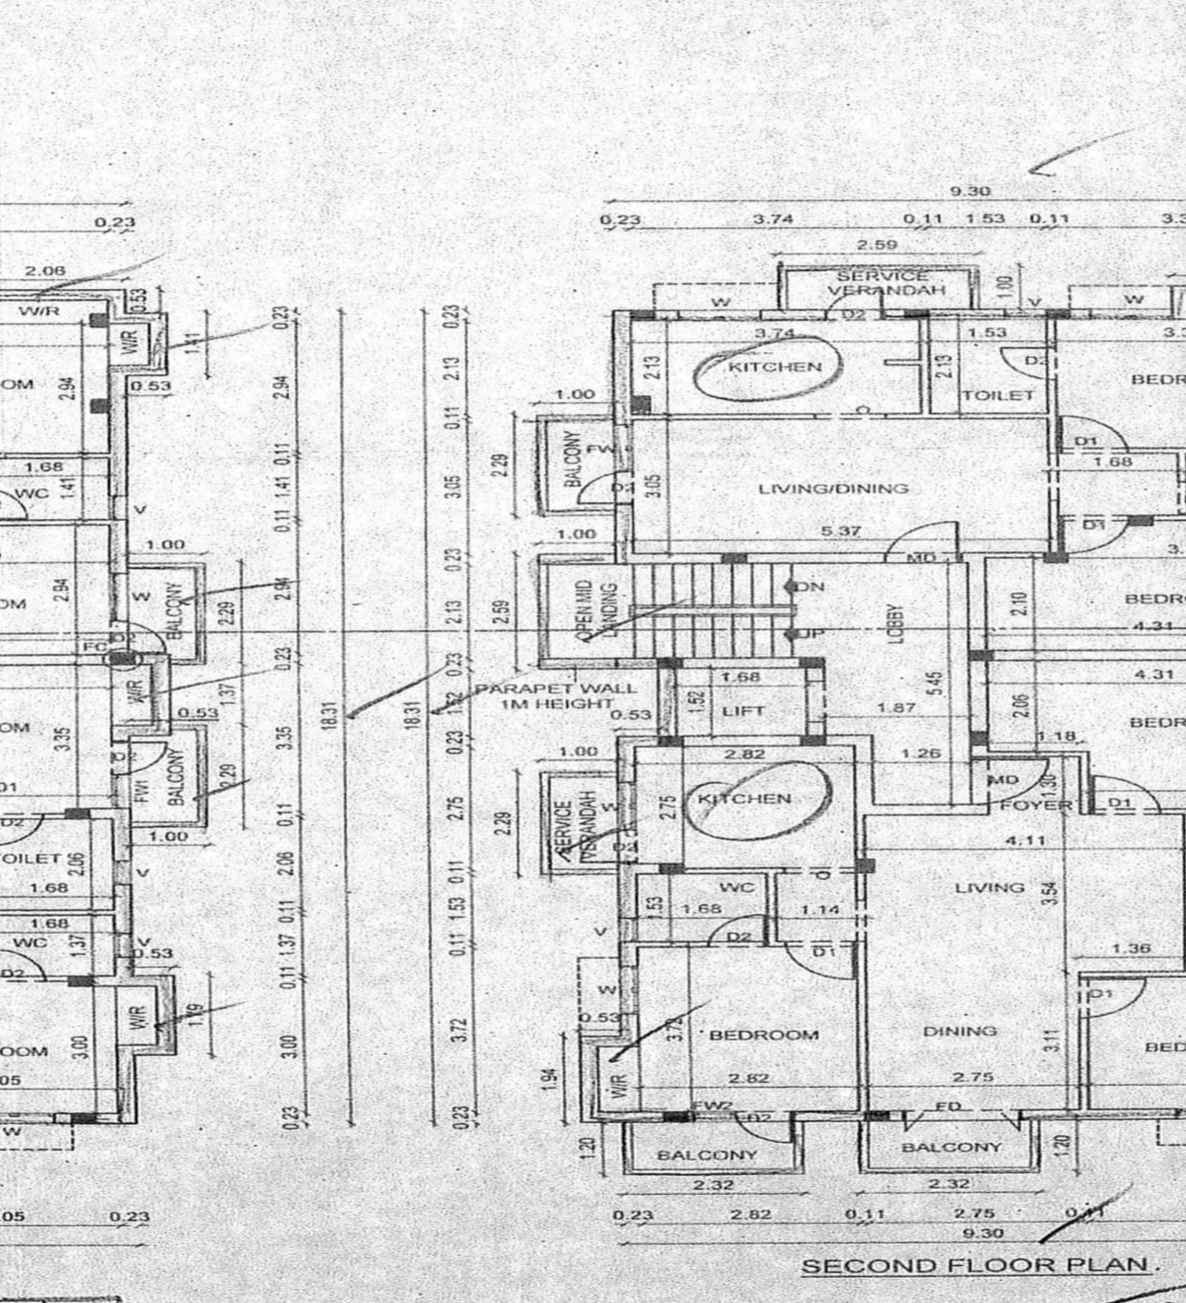
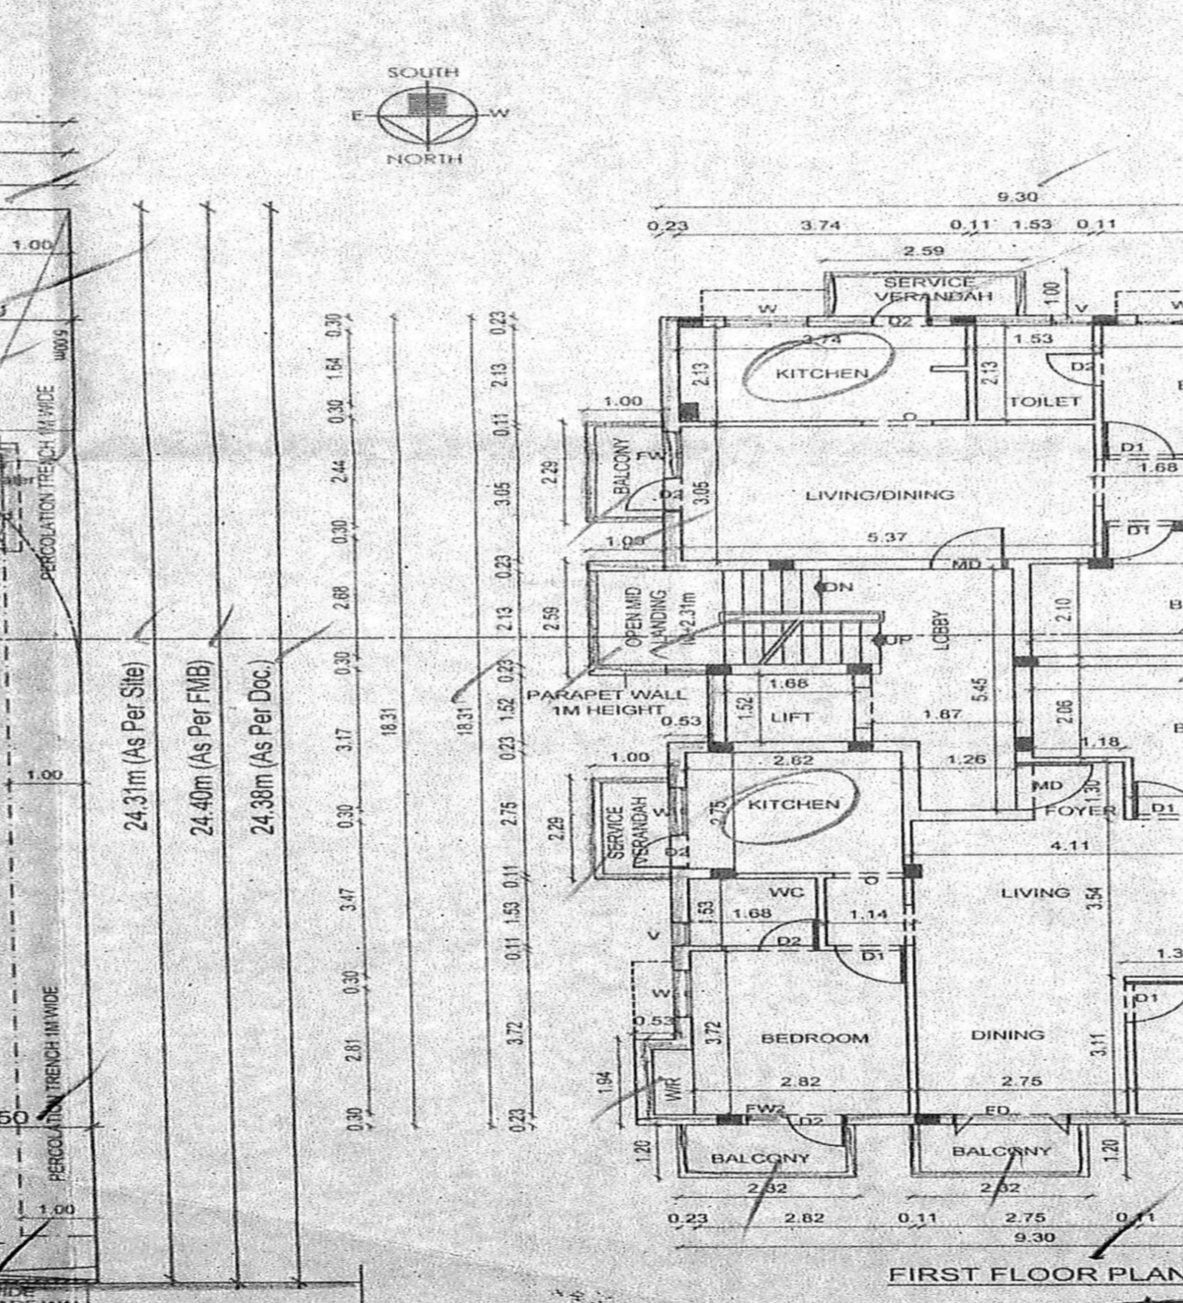
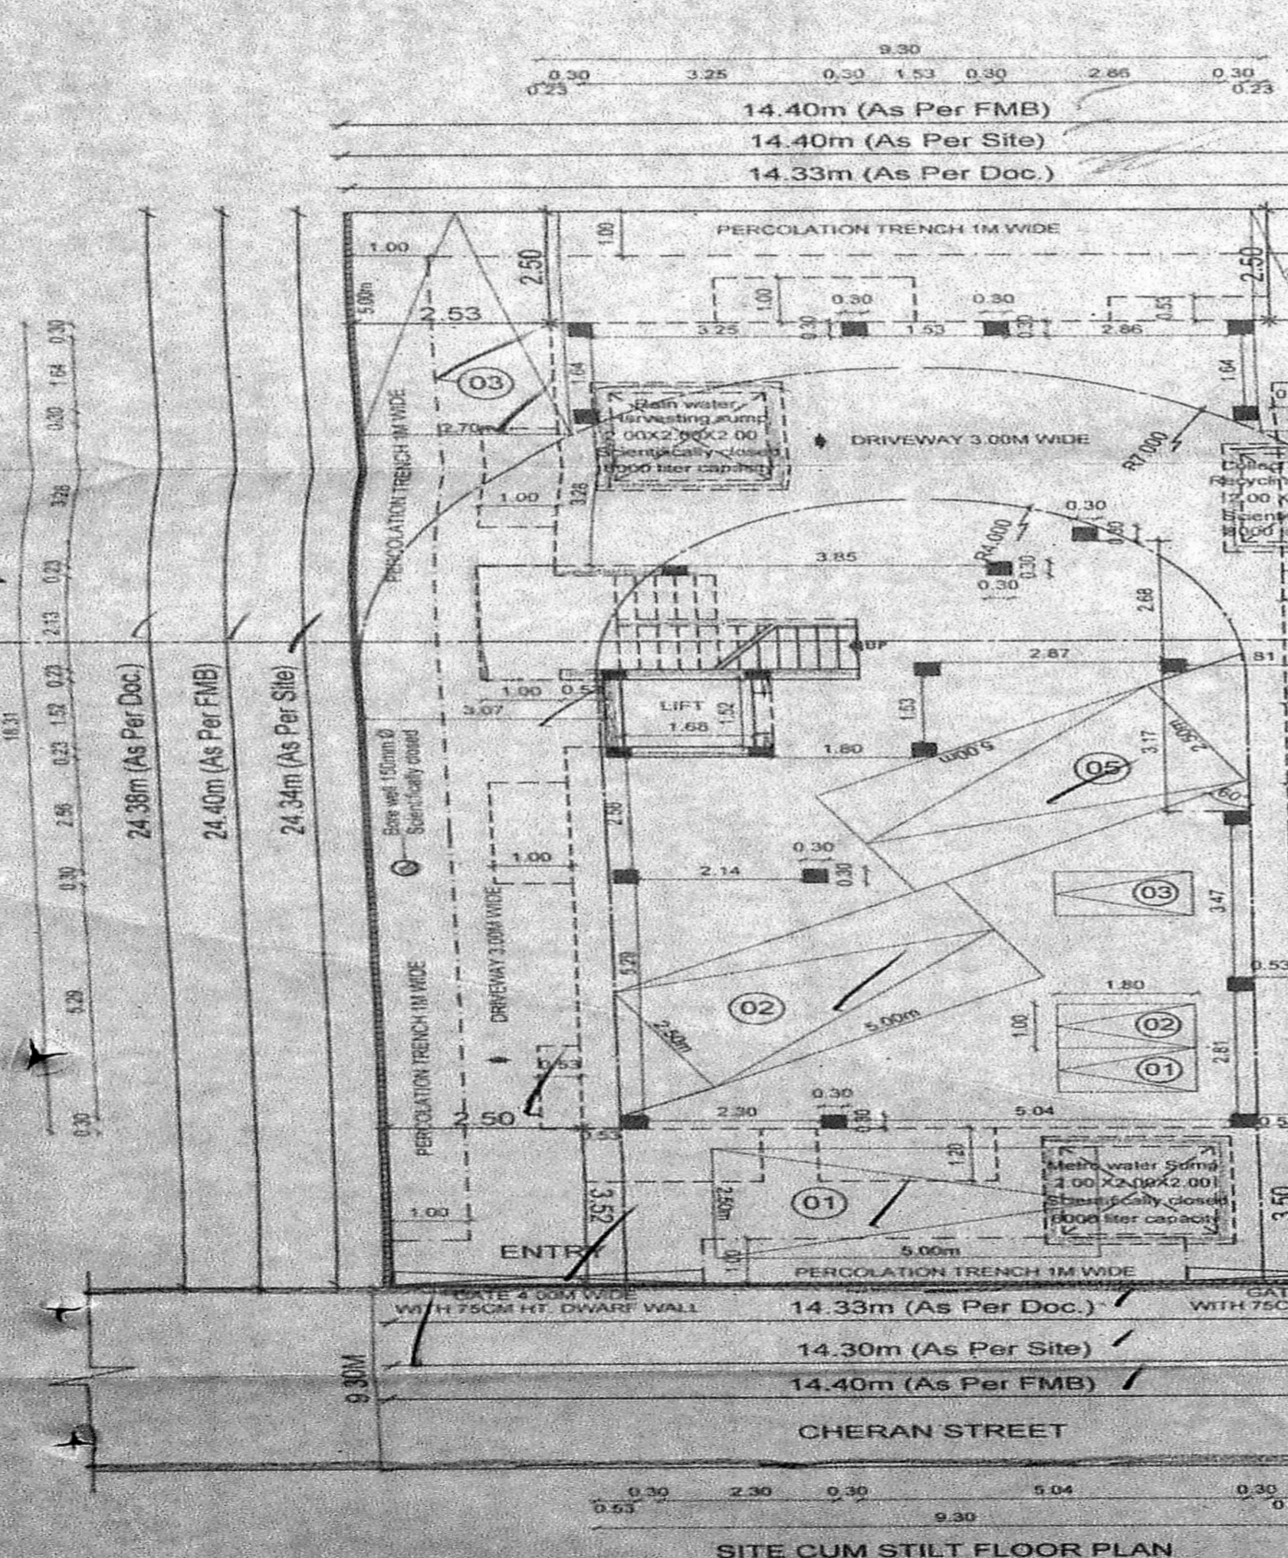
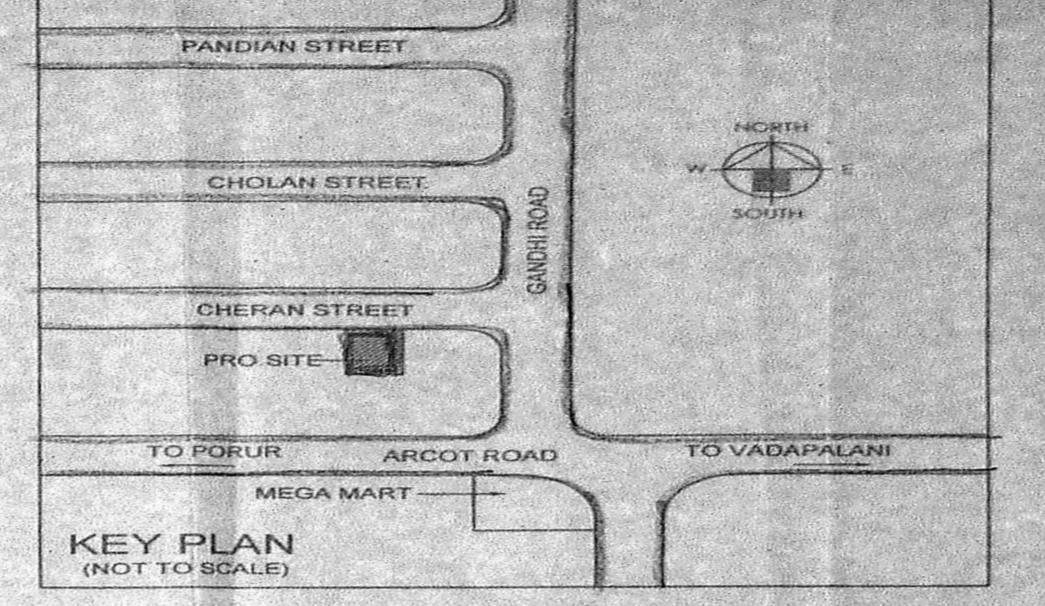
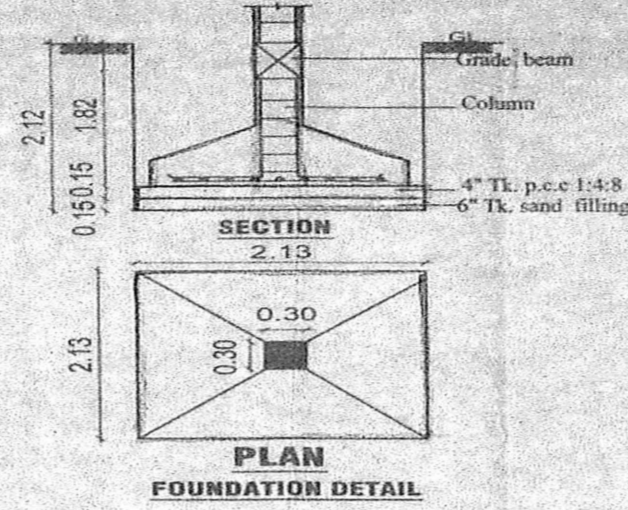


PREMIUM FSI
 27/7/2016
 செ. பெ. வ. கு. (பி)
 பி. எஸ். சி.
 2-255/119/119
 சூரிய சூரிய கட்டிடம்
 சூரிய சூரிய கட்டிடம்
 சூரிய சூரிய கட்டிடம்
 சூரிய சூரிய கட்டிடம்

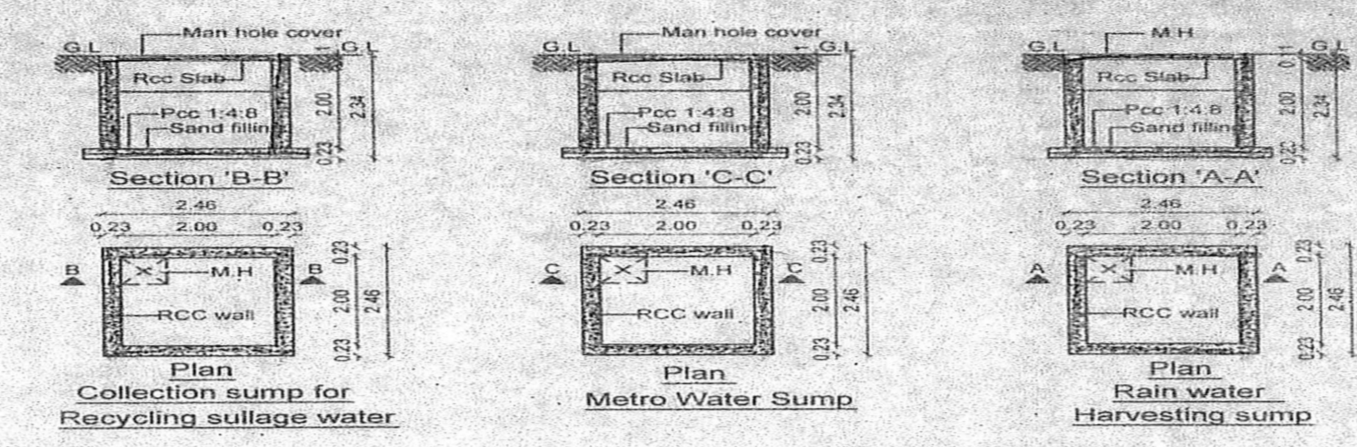

PLAN SHOWING THE PROPOSED CONSTRUCTION OF THE RESIDENTIAL BUILDING AT PLOT NO:119 DOOR NO:5/3, CHERAN STREET, ALWARTHIRUNAGAR, CHENNAI - 600 087., OLD S.NO:116/2, R.S NO:116/5(PT) AS PER DOC, S.NO:116/163B AS PER PATTA, OF VALASARAVAKKAM VILLAGE CORPORATION OF GREATER CHENNAI DIVISION :149 ZONE : 11

JOINERY DETAILS			
MD	Door	1.50 x 2.10	
D	Door	1.50 x 2.10	
D1	Door	0.90 x 2.10	
D2	Door	0.76 x 2.10	
O	Opening	0.90 x 2.10	
W	Window	1.07 x 1.35	
FW	Window	1.07 x 2.10	
FW1	Window	0.76 x 2.10	
FW2	Window	0.60 x 2.10	
V	Window	0.53 x 1.00	
FD	Rolling Shutter	1.50 x 2.10	

SPECIFICATION:
 BRICK WORK SUPER STRUCTURE WITH MAIN WALL USING CM 1:5 MORTAR
 PARAPET WALL CM 1:4 MORTAR
 WOOD WORK MAIN DOOR TEAK, AND OTHER DOORS KONGU WOOD USING
 RCC WORK MINIMUM GRADE OF CONCRETE M25 (1:1:2)
 FLOORING ALL ROOM CERAMICS TILES FLOORING.
 PLASTERING WORK PLASTERING WORK IN C.M. 1:4.
 WEATHERING COURSE WEATHERING COURSE IN BRICK JELLY CONCRETE IN C.M. WITH TWO COURSES OF FLAT TILES LAID TO DETAIL

COLOR INDEX
 PROPOSED [] ROAD [] BOUNDARY []

AREA DETAILS			
PLOT AREA DETAILS IN SQ.M			
S.NO.	DESCRIPTION	AREA	
1	AS PER PATTA	350.00 SQ.M	
2	AS PER DOC.	349.31 SQ.M	
3	AS PER LEAST	347.70 SQ.M	
FSI AREA DETAILS IN SQ.M			
S.NO.	FLOOR	5% NON FSI BALCONY AREA	F.S.I AREA
1	FIRST FLOOR	8.63	182.69
2	SECOND FLOOR	8.63	182.69
3	THIRD FLOOR	8.72	182.60
4	TOTAL	25.98	547.98
5	F.S.I		1.576

SCALE 1: 100

OWNER
 A. SANTHOSH, B.Arch, M.H.
 LICENSED SURVEYOR
 NO. 116/163B AS PER PATTA,
 VALASARAVAKKAM VILLAGE,
 CHENNAI - 600 087.
LICENSED SURVEYOR