

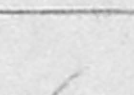


SCHEDULE OF JOINERY:

TYPE	DETAIL	WIDTH	HEIGHT
MD	C.W. PANELLLED DOOR	1000	2130
D	-DO-	1000	2130
D1	-DO-	1000	2130
O	OPENING	6.1	2.017
W	GLAZED WINDOW	1200	1200
W1	-DO-	900	1200
V	C.W. GLAZED VENTILATOR	750	750
FW	GLAZED WINDOW	1800	1800
J	JOLLY		

SPECIFICATION:
 FOUNDATION - RCC COLUMN
 BRICK WORK - CM 1:6 FOR SUPERSTRUCTURE
 PLASTERING - CM 1:5 FOR WALLS & CEILING
 FLOORING - MOSAIC FLOORING
 CEMENT PAINT - TWO COATS FOR WALLS & CEILING
 ONE EXTRA COAT FOR EXTERIOR WALLS
 R.C.C - M25 GRADE FOR ALL CONCRETE WORKS
 WOOD WORK - ALL WOOD WORKS IN BEST QUALITY TIMBER
 WEATHERING COURSE - AS PER NATIONAL BUILDING CODE

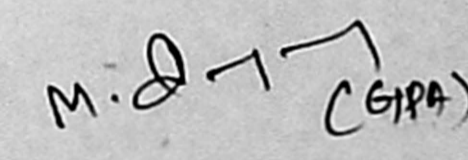
COLOUR INDEX:
 ROAD - 
 PROPOSED - 
 BOUNDARY - 

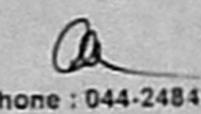
AREA STATEMENT

	Sqm
TOTAL SITE EXTENT (PATTA)	330.00
TOTAL SITE EXTENT (DOC)	327.02
SUPER IMPOSED LEAST AREA	326.96
FIRST FLOOR AREA	162.38
SECOND FLOOR AREA	162.38
THIRD FLOOR AREA	162.38
TOTAL BUILD UP AREA	487.14
PLOT COVERAGE	52.00%
F.S.I	1.490

PLAN SHOWING THE PROPOSED CONSTRUCTION OF STILT + 3 FLOORS RESIDENTIAL BUILDING WITH 6 DWELLING UNITS AT NEW DOOR No.22, OLD DOOR NO-45/3, PLOT NO. 138, M.G.R. STREET, KAVARI RANGA NAGAR, SALIGRAMAM, CHENNAI - 600093. COMPRISED IN T.S. No.108, BLOCK No.35(AS PER PATTA) OLD S.NO-104/1A, 1B & 107/1A PART AS PER DOC IN SALIGRAMAM VILLAGE, GREATER CHENNAI CORPORATION, DIV No. 129 ZONE No. X

SCALE 1 : 100

SIGNATURE OF OWNER


LICENSED SURVEYOR

 Phone : 044-24841352
C.RAJENDRAN
 Consulting Civil Engineer
 Licensed Surveyor Class-I,
 L.S. No: 1092
 17/9, Rangarajapuram 1st Street,
 Kodambakkam, Chennai - 24.

அலுவலகப்படி

திட்ட வரைபட அனுப்பி
 B. S. P. இலக்கு 2.017
 ஒப்பளிக்கப்பட்டது
 இவ்வலுவலகம் கடித எண் 101/2017/ம...
 தான் 21.04.2017ல் குறிப்பிடப்பட்டுள்ள
 விவரங்களுக்கு உட்பட்டது
 21/4/2017
 உறுப்பினர் செயலருக்காக
 சென்னை - 600 008
 17.4.17
 (2017)2017

