


PLAN SHOWING THE PROPOSED RESIDENTIAL BUILDING AT PLOT NO.2 NEW DOOR NO. 154, OLD DOOR NO.58 RAMA STREET, NUNGUMBAKKAM, CHENNAI - 600 034. GUMBAKKAN IN R.S. NO. 319/3, BLOCK NO. 25, OF NUNGUMBAKKAM VILLAGE GREATER CHENNAI CORPORATION, அனுவலகப் பிடி DIVISION NO. 113 ZONE NO. IX

SPECIFICATIONS:  
 FOUNDATION-RCC COLUMN IN MIX 1:1:2/3.  
 ROOF SLAB, LINTEL AND SUNSHADE IN MIX 1:1:2/3.  
 JOINERY-COUNTRY WOOD DOOR FRAMES WITH FLUSH DOORS AND COUNTRY WOOD FRAME WITH GLAZED WINDOWS.  
 FLOORING - MOSAIC FLOORING.  
 WEATHERING COURSE - BRICK JELLY LIME CONCRETE LAID TO SLOPE USING WEATHER PROOF TILES.

SCHEDULE OF JOINERIES		
NO.	DESCRIPTION	SIZE
ED	ENTRANCE DOOR	1050 x 2150
D1	DOOR	900 x 2150
D2	DOOR	750 x 2150
W2	WINDOW	1200 x 1350
W3	WINDOW	1800 x 1350
KW2	KITCHEN WINDOW	1200 x 1050
FD2	FRENCH DOOR	1200 x 2150
FD3	FRENCH DOOR	1800 x 1350
V	VENTILATOR	600 x 900

AREA PARTICULARS	
AS PER DOCUMENT	- 348.00 sq.m
AS PER PATTAS	- 348.50 sq.m
F.S.I AREA IN Sq.mt	
FIRST FLOOR AREA	165.98
SECOND FLOOR AREA	165.98
THIRD FLOOR AREA	165.98
FOURTH FLOOR AREA	165.98
TOTAL FLOOR AREA	663.92
F.S.I	1.908
TOTAL NO. OF CAR PARKING REQUIRED	= 4 nos.
TOTAL NO. OF CAR PARKING PROVIDED	= 4 nos.
TOTAL NO. OF TWO WHEELER PARKING PROVIDED	= 6 nos.

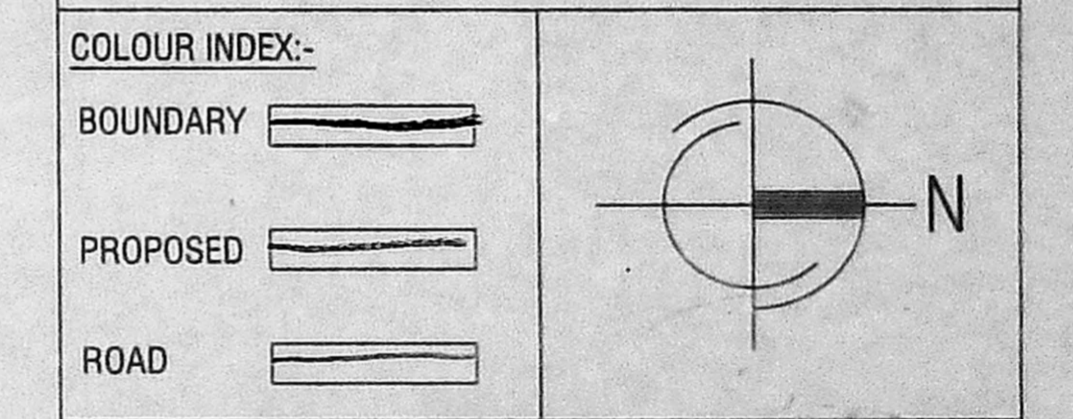

NOTE :-  
 1. ALL MEASUREMENTS ARE IN MILLIMETERS

OWNER :  
*(Signature)*

STRUCTURAL ENGINEER  
 P.PACKIARAJ, BE (CIVIL), ME (STRUCTURAL)  
 Registered Structural Engineer Grade - II (SE)  
 Chennai Metropolitan Development Authority (CMDA)  
 Registration No: SE/GR - II/19/03/016  
 No. 26, First Kattabomman Street, Taramani,  
 Chennai - 113. Mob No: + 919962529802

LICENSED SURVEYOR:  
 M. KUNJAPPA, BE  
 Registration No. SE/GR - II/254  
 CMDA Registered Engineer Grade - I (RE)