

PLAN SHOWING THE PROPOSED RESIDENTIAL BUILDING AT PLOT NO. 4253, OLD DOOR NO: 72, NEW DOOR NO: 26, 6TH MAIN ROAD & 7TH STREET U-BLOCK, ANNA NAGAR, CHENNAI- 600 040, COMPRISED IN TS. NO : 496, BLOCK NO : 2 OF MULLAM VILLAGE, AMINIKARAI TALUK, DIVISION 100, ZONE VIII OF GREATER CHENNAI CORPORATION.


SITE EXTENT :-
AS PER DOCUMENT - 348.38 SQ.M
AS PER SITE - 347.73 SQ.M

AREA STATEMENT

S.NO	DESCRIPTION	AREA (IN SQ.M)
1	STILT	
2	FIRST	176.41
3	SECOND	176.41
4	THIRD	176.41
5	TOTAL	529.23

SCHEDULE OF JOINERY

S.NO	TYPE	DESCRIPTION	DIMENSION
1	MD	DOOR	1.00 X 2.15
2	D1	DOOR	0.90 X 2.15
3	D2	DOOR	0.76 X 2.15
4	W1	WINDOW	1.20 X 1.37
5	V	VENTILATOR	0.60 X 0.76

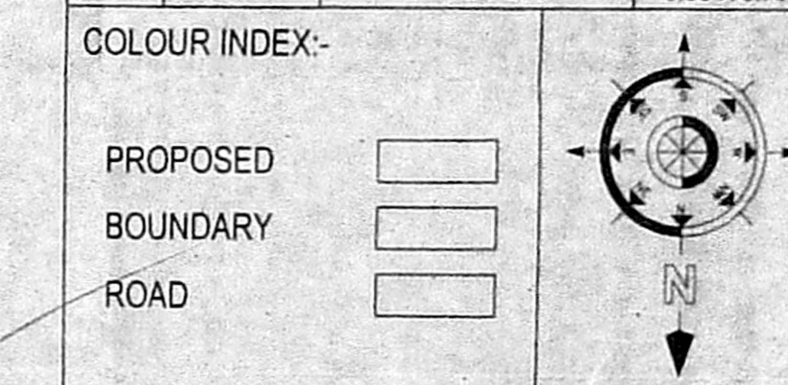

ARCHITECT:-
K. JAMAL MOHIDEEN, B.Arch.
Registered Architect-CA/83/07888
New No:115, 54th Street,
Ashok Nagar, Chennai-600 053,
Corporation of Chennai-R.A. 116
Mobile: 9840098425
E-mail: rjarchitects@gmail.com

OWNER:-

SCALE:- 1:100