

SCHEDULE OF JOINERY

S.No	WIDTH	HEIGHT	DESCRIPTION
D1	0.91	2.13	T.W PANNEL DOOR
D2	0.61	2.13	C.W PANNEL DOOR
FD	2.44	2.13	C.W FLUSH DOOR
W	1.52	1.22	T.W FRENCH DOOR
W1	0.91	1.22	C.W GLAZED WINDOW
W2	0.91	0.91	C.W GLAZED WINDOW
V	0.61	0.61	C.W GLAZED VENTILATOR

- SPECIFICATIONS**
- P.C.C IN GROUND FLOOR RAISED BY 0.91M FROM G.L.
 - R.C.C IN GROUND FLOOR RAISED BY 0.91M FROM G.L.
 - 230MM BRICK WORK IN G.M 1:4
 - 115MM BRICK WORK IN G.M 1:4
 - PLASTERING THE CEILING IN G.M 1:3
 - PLASTERING THE WALL IN G.M 1:4
 - WEATHERING COURSE IN BRICK JELLY LIME CONCRETE WITH A COURSE OF FLAT TILES
 - THE O.H.T IS SCIENTIFICALLY CLOSED
 - THE U.G SUMP IS SCIENTIFICALLY CLOSED
 - ALL W.C'S IN GROUND FLOOR RAISED BY 0.91M FROM G.L.

AREA STATEMENT

DESCRIPTION	SQ.M
PLOT EXTENT	
AS PER PATTA	325.50
AS ON SITE	325.50
AS PER DOCUMENT	325.53

Floor	FSI Area	Non FSI Bal. Area
FIRST FLOOR :	162.54	7.77
SECOND FLOOR :	162.54	7.77
THIRD FLOOR :	162.54	7.77
TOTAL BUILTUP AREA	487.62	23.31

F.S.I : 487.62 / 325.50 = 1.49

LEGEND

PROPOSED CONSTRUCTION: [Symbol]

BOUNDARY LINE: [Symbol]





ROADS: [Symbol]

JOB TITLE
 PLAN SHOWING THE PROPOSED RESIDENTIAL APARTMENTS AT PLOT No. : 4566, OLD D. No. :156, NEW D. No. : 17, Y - BLOCK, 3rd STREET, ANNA NAGAR, CHENNAI - 600 040, COMPRISED IN OLD S. No. : 94/1B, T. S. No. : 855, BLOCK No. : 2, MULLAM VILLAGE, PURASAWALKAM-PERAMBUR TALUK, CHENNAI DISTRICT, GREATER CHENNAI CORPORATION, DIVISION No. : 100, ZONE - VIII.

SCALE: 1:100

OWNER: [Signature]

LICENSED SURVEYOR
 V. SRINIVASAN, AIA
 Registered Architect, C.A. No. 19735
 Member Surveyor Corporation of Chennai
 R.A. No. 244
 Firm Arcade, R47/1, 17th Street, Anna Nagar,
 Chennai-600 040, Ph. 2679 6529

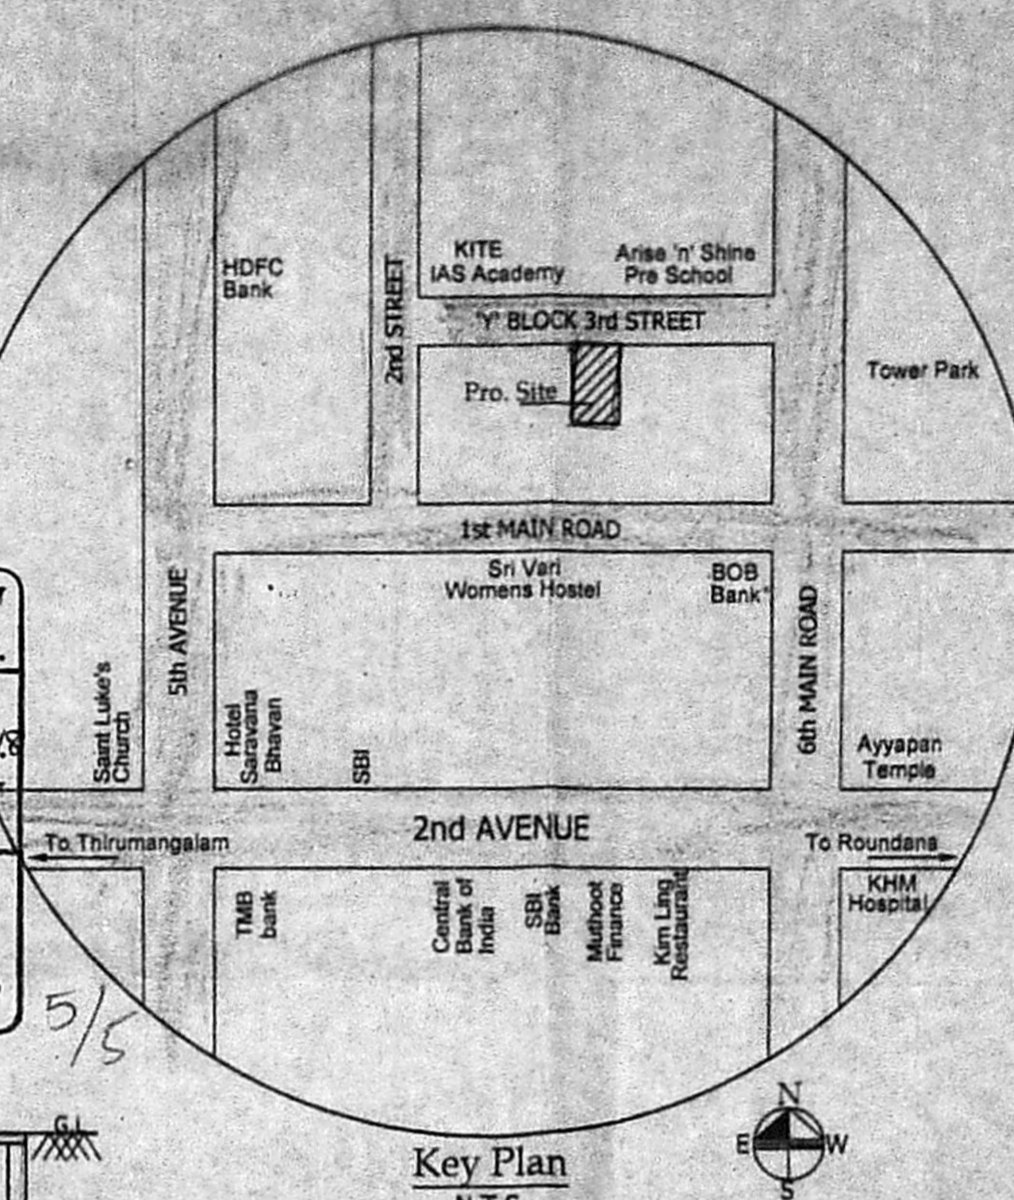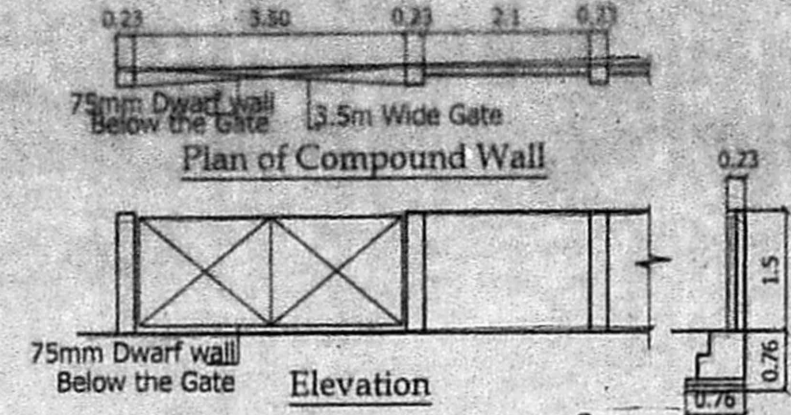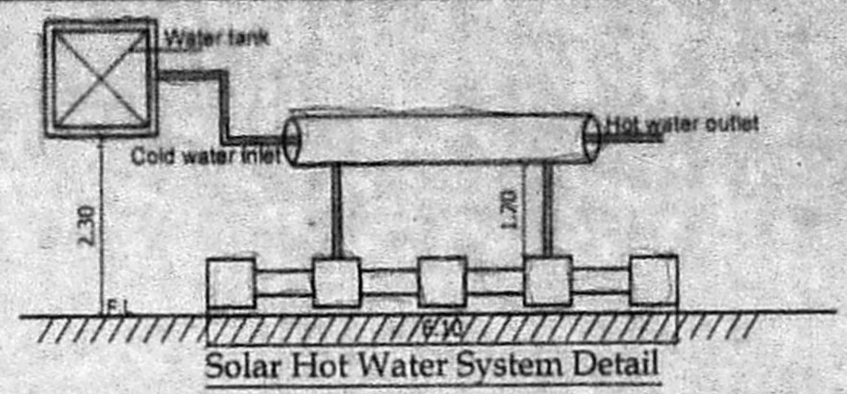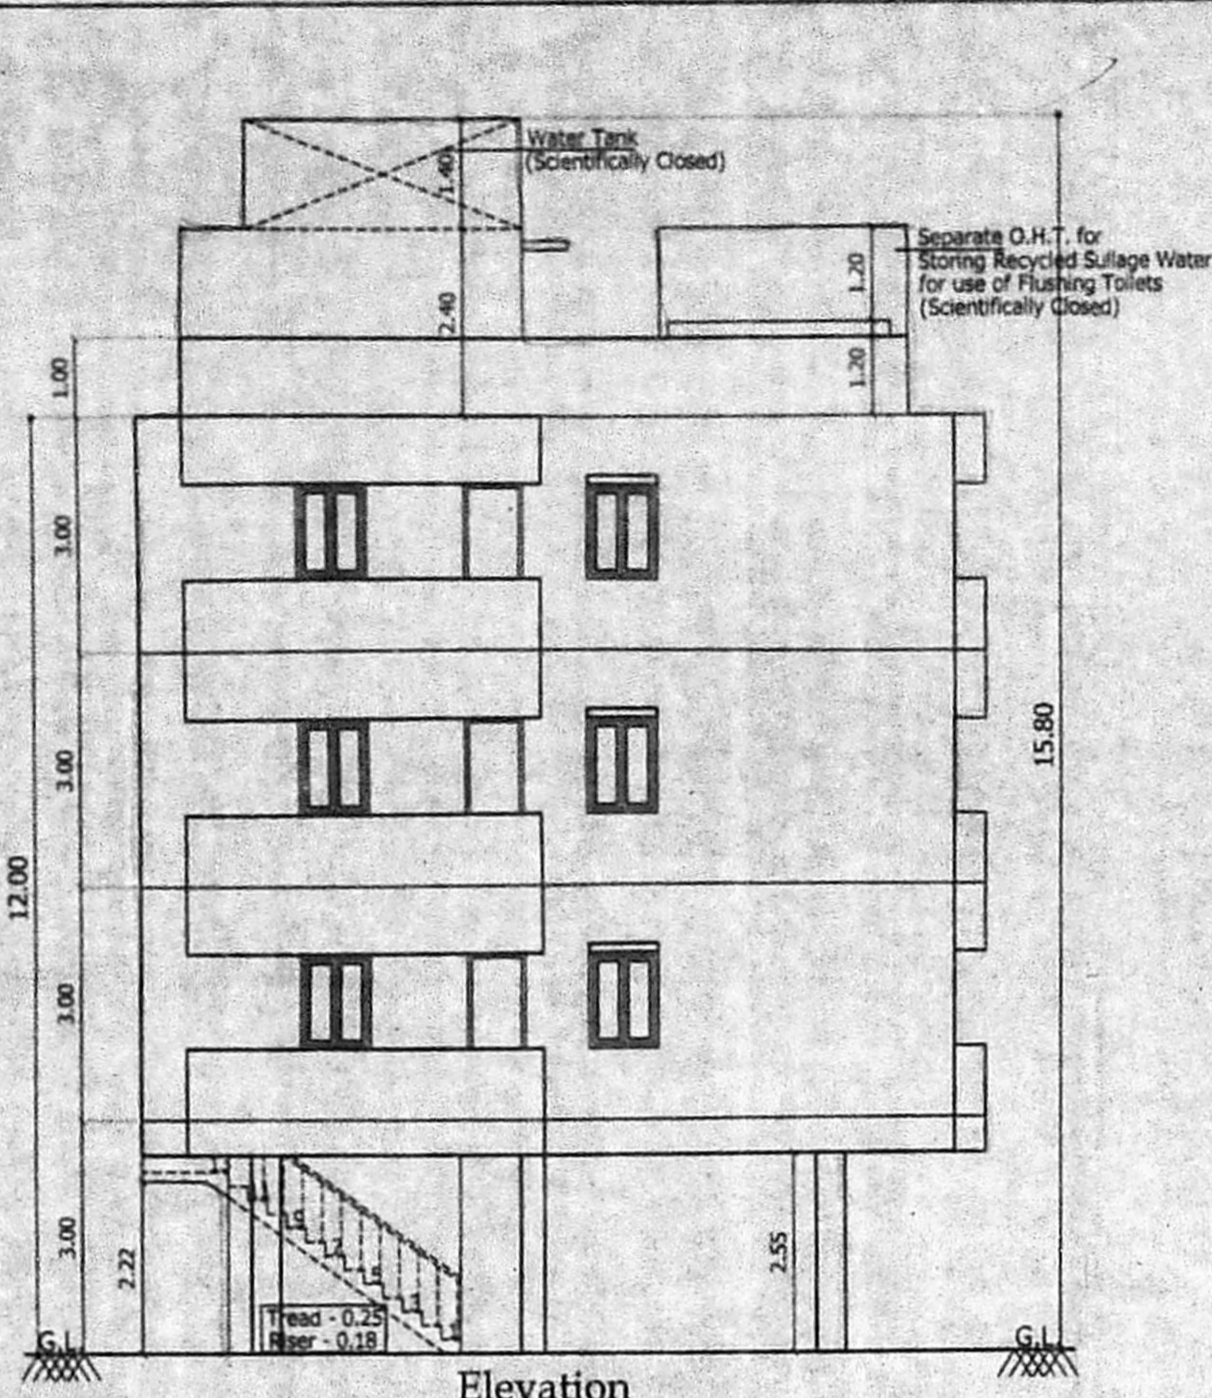

திட்ட வரைபட அனுமதி எண்...
 B/SpI.Bldg./152./2018
 இவ்வவகை கட்ட எண்...
 வரையறைக்கு உட்பட்டது.
 உறுப்பினர் செய்யுருக்காக
 சென்னைப் பெருநகர் வளர்ச்சித் துறம்,
 சென்னை - 600 008.

