
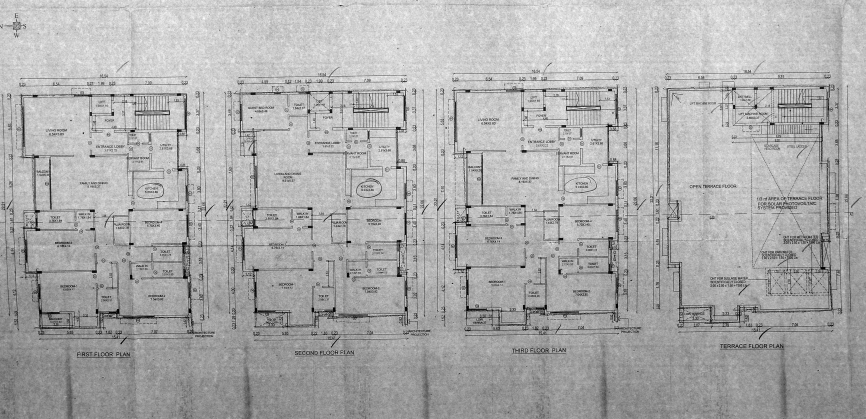


PLAN SHOWING THE PROPOSED
4 FLOORS RESIDENTIAL BUILDING WITH
4 DWELLING UNITS AT PLOT
NO 32 & 33 AK BLOCK, 10TH MAIN ROAD &
4TH AVENUE ROAD, ANTAH THE COLONY,
ANNA NAGAR, CHENNAI - 600046.
COMPRISED IN OLD S.N.O. 146, 144,
145 (As per documents)
P.L.S.N.O. 47/52-A 4TH BLOCK NO. 7-C
OF WARD - 1 OF NADUVANBARAI VILLAGE
WITHIN THE LIMIT OF
GREATER CHENNAI CORPORATION,
DIVISION NO. 106, ZONE-VIII.

SCHEDULE OF JOINTERY

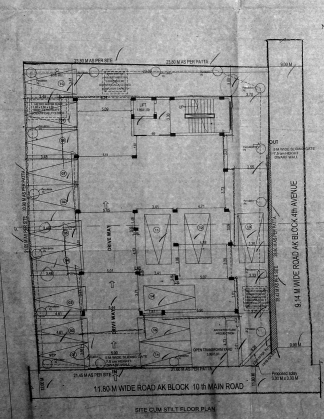

SCALE 1:100
DRAWING SHEET NO. 10/10


OWNER
2/10/2018

APPROVED
STRUCTURAL ENGINEER