

SCHEDULE OF JOINERY

TYPE	DESCRIPTION	SIZE
MD	MAIN DOOR	1.07 x 2.13
DL	DOOR	0.91 x 2.13
FD	DOOR	0.68 x 2.13
DS	DOOR	0.76 x 2.13
FW	FRENCH WINDOW	2.13 x 1.52
FW	FRENCH WINDOW	1.22 x 1.52
W	WINDOW	0.68 x 1.52
W	WINDOW	1.06 x 1.52
WV	VENTILATOR WINDOW	1.06 x 0.60
V	VENTILATOR	1.06 x 0.60


SPECIFICATIONS :-

- R.C.C FOOTING & COLUMN IN CONCRETE BEDS
- STONE STRUCTURE BRICKWORK SET IN CM 1:5
- R.C.C M/S FOR LINTEL/BELM/BELARS
- P.C.C 1:4:8 FOR FLOOR LEVELING COURSE
- P.C.C 1:3:6 FOR BASEMENT FOR FOUNDATION
- JOINERY WITH 7mm PLYSH DOORS & 7mm GLAZED WINDOWS & VENTILATORS
- 1 COATS OF CHRENT-PAINT TO INSIDE & OUT SIDE WALLS
- 3 COATS OF EMERAL PAINTS OVER ONE COAT OF PRIMER FOR JOINERY GRILLE, WOODWORK
- WATERPROOFING COURSE OVER ROOF SLAB 3" THICK LAYER OF PRESSED TILES ON TOP

AREA STATEMENTS	sq.ft
FIRST FLOOR AREA ON PLY SHEET	8700
FIRST FLOOR AREA ON G.C.	966.90
STILT FLOOR AREA	131.64
SECOND FLOOR AREA	339.41
THIRD FLOOR AREA	332.41
FOURTH FLOOR AREA	333.41
TOTAL AREA	1333.04
F.S.I. = 233.00 - 1.860	
CAR PARKING PROVIDED - 18 NOS	
CAR PARKING PROVIDED - 18 NOS	
NO. OF DWELLING - 18 NOS	

PLAN SHOWING THE PROPOSED CONSTRUCTION OF STILT + 4 FLOORS RESIDENTIAL BUILDING WITH 18 DWELLING UNITS AT THIRD BLOCK, 3RD, DOOR NOS. 147A TO 152A, BLOCK, 4TH AVENUE, SHARATH COLONY, ANNA MAGAL, CHENNAI 600040 (COMPRESSED MUNICIPAL COROR. NO. 227 & 1343, NO. 232/2, OLD S.M. ROAD, AND 73.8 METERS OLD S.M. ROAD), 14TH FLOOR, FIRST BLOCK NO. 94, NADUVARAKKARI VILLAGE, AMBIRAKARI TALUK, CHENNAI DISTRICT, GREATER CHENNAI CORPORATION ZONE - XIII, DT. CHEN - 100.

COLOR INDEX

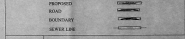

FOR NEW BLDGS. FORMALLY LIMITED

APPLICANTS SIGNATURE

S. SUNDARAPANDIAN, M.A.
 Civil & Mechanical Engineering
 100/1, Anna Nagar, Chennai - 600002
 Phone: 2622 1111
 Email: s.sundarapandian@rediffmail.com

STRUCTURAL ENGINEER

M. VIJAY BALKRISHNAN, S.A.C.E.,
 Civil & Mechanical Engineering
 100/1, Anna Nagar, Chennai - 600002
 Phone: 2622 1111
 Email: m.vijaybalkrishnan@rediffmail.com

LICENSED SURVEYOR / ARCHITECT SIGNATURE

