
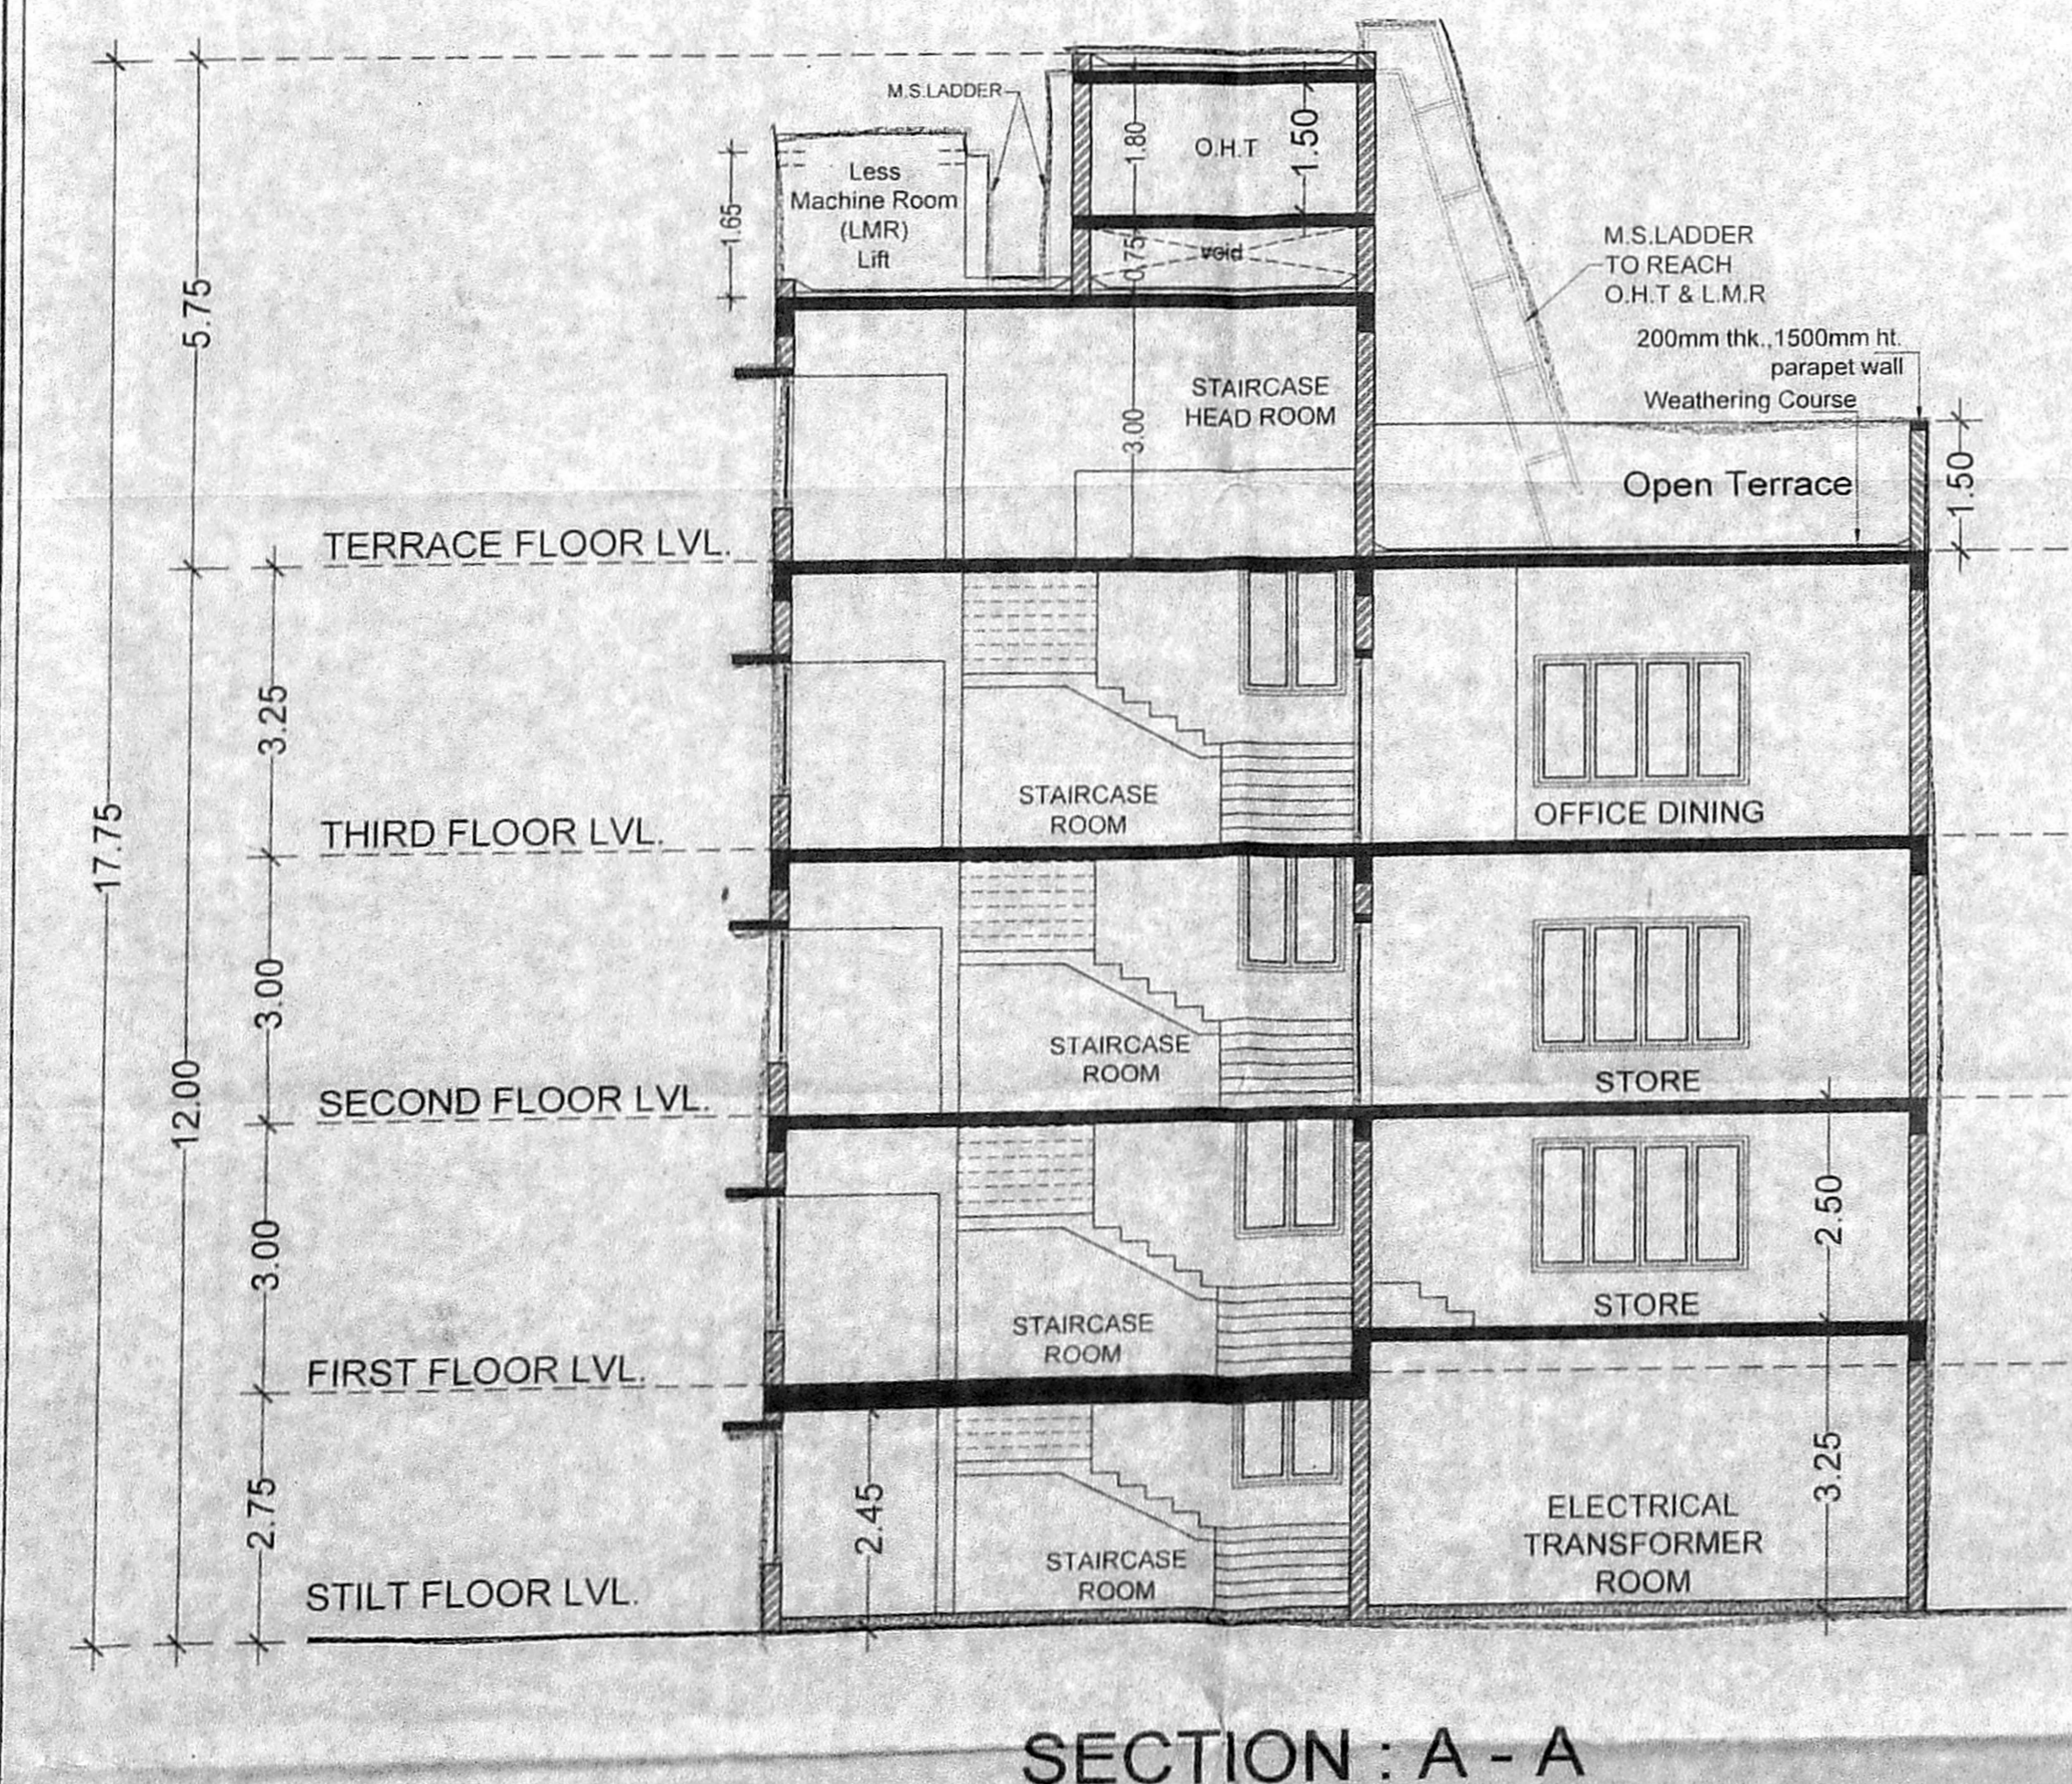
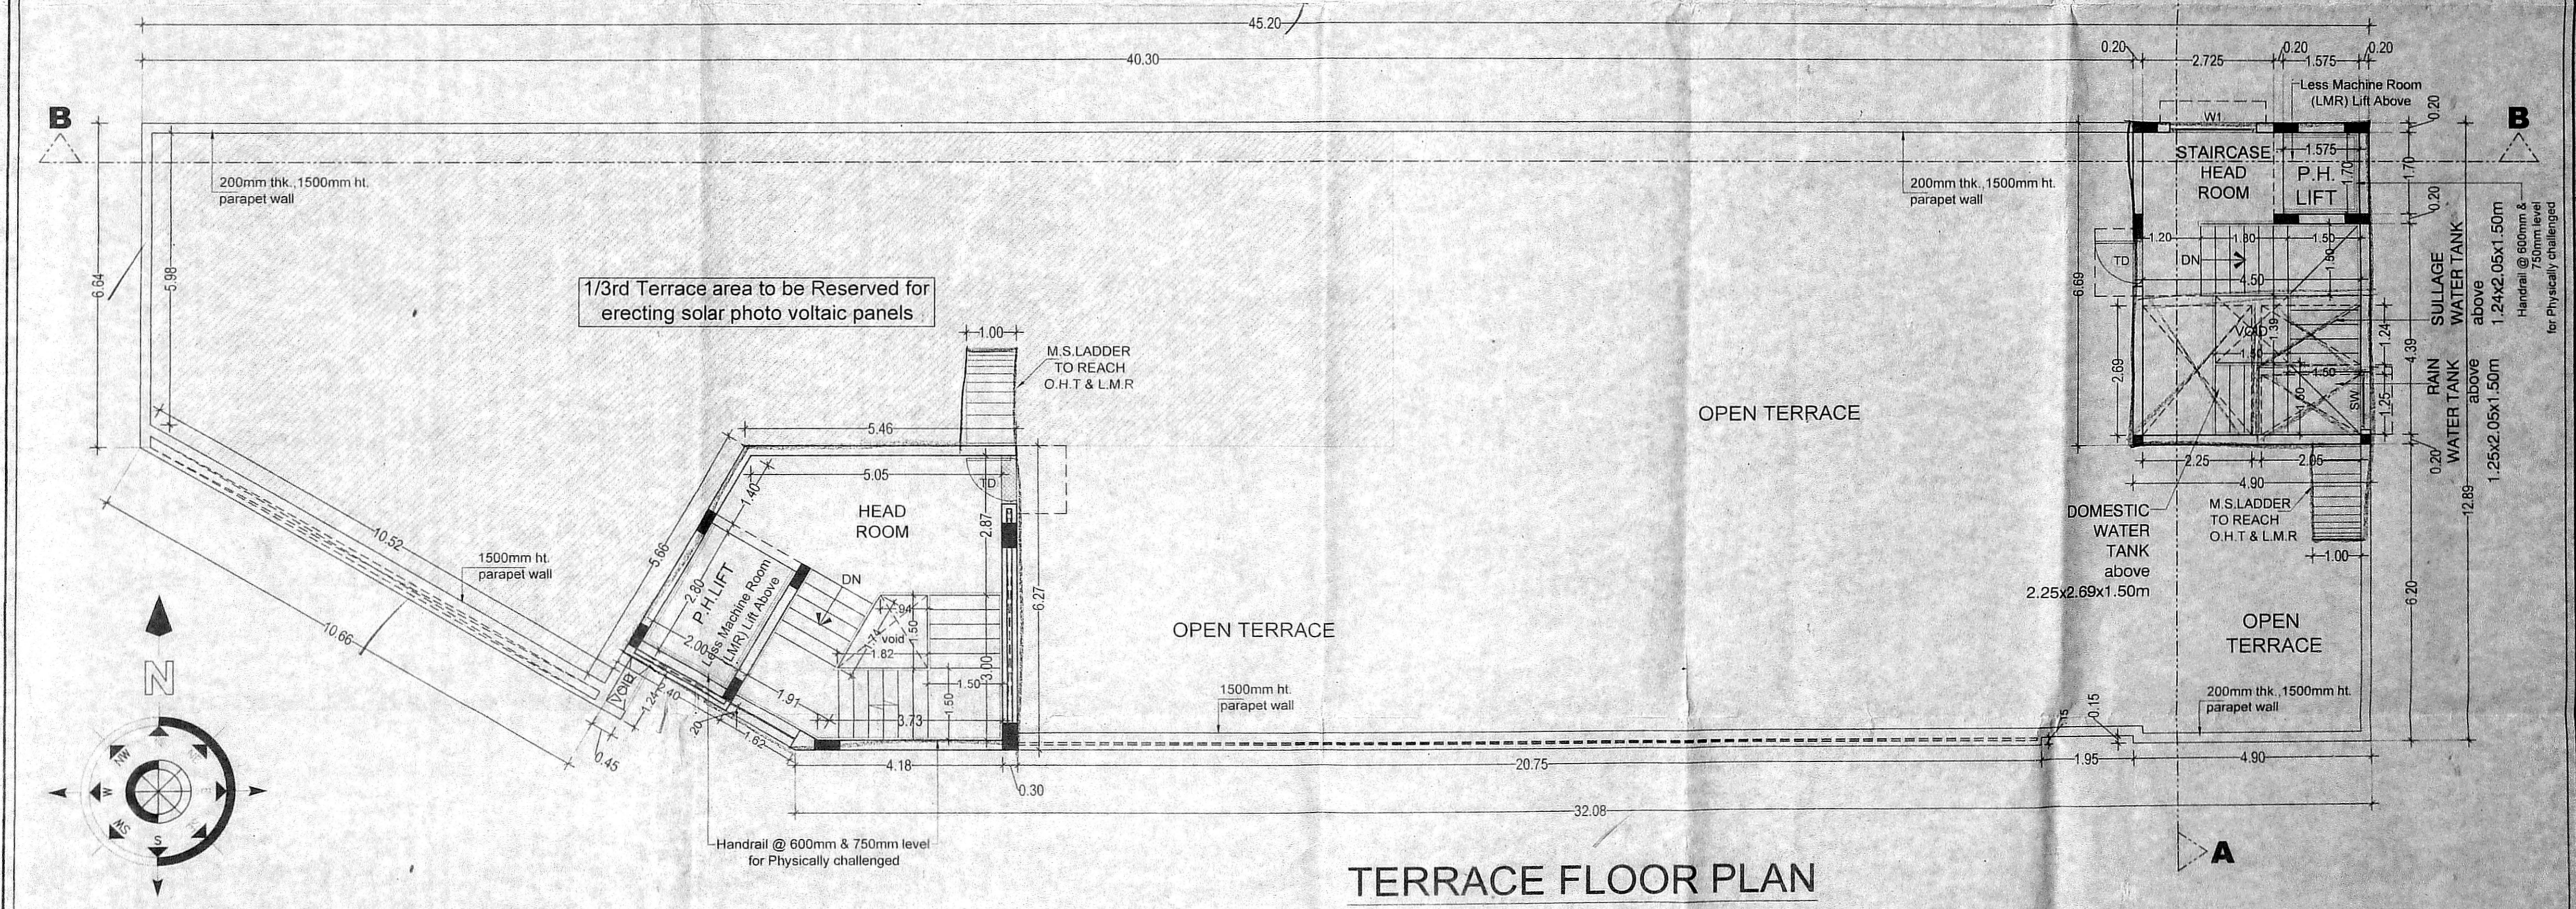
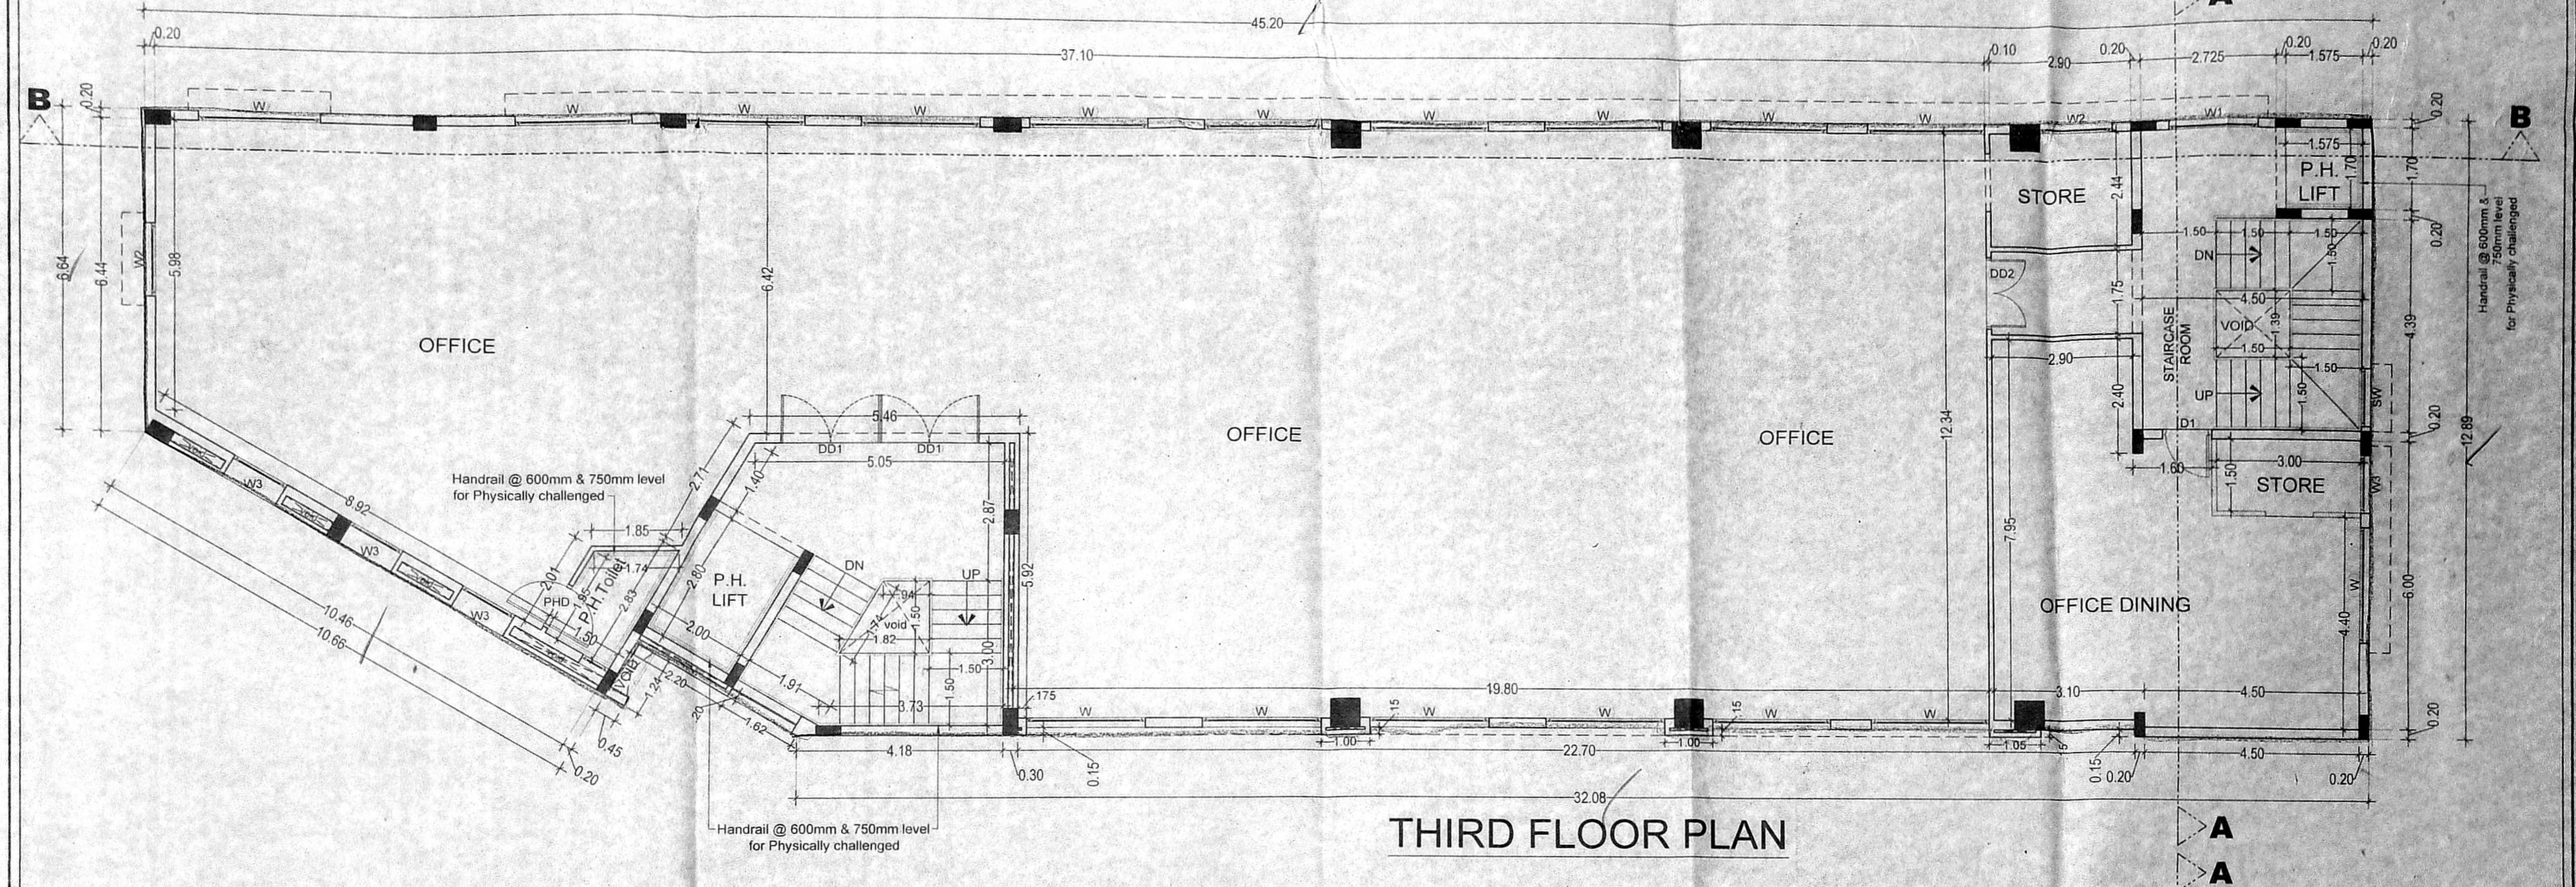


F.S.I. STATEMENT		LEAST SITE AREA : 880.17 SQ.M	SCHEDULE OF JOINERY		SCHEDULE OF JOINERY		
FLOOR	F.S.I AREA (in Sq.m)	TOTAL F.S.I. AREA : 1365.53 SQ.M	S.No	MARK	SIZE (m)	DESCRIPTION	
STILT FLOOR	63.16	F.S.I.(1365.53 / 880.17) : 1.551	1	D	1.20 x 2.10	DOOR	
FIRST FLOOR	510.02	PROVIDED CAR PARKING : 11 nos.	2	D1	1.00 x 2.10	DOOR	
SECOND FLOOR	256.78	PROVIDED TWO WHEELER PARKING : 46 nos.	3	D2	0.90 x 2.10	DOOR	
THIRD FLOOR	535.57		4	D3	0.75 x 2.10	DOOR	
TOTAL	1365.53		5	DD	3.00 x 2.10	DOOR	
			6	DD1	2.00 x 2.10	DOOR	
			7	DD2	1.50 x 2.10	DOOR	
			8	DD3	1.40 x 2.10	DOOR	
			9	PHD	1.00 x 2.10	DOOR	
			10	RS	3.00 x 2.10	ROLLING SHUTTER	

SCALE: 1:100
 ALL DIMENSION ARE IN METRIC.

SIGNATURE OF OWNER / GPA: *Santosh*
 SIGNATURE OF STRUCTURAL ENGINEER: *C. KANNAN*
 SIGNATURE OF ARCHITECT: *VARSHA*

PLAN SHOWING THE PROPOSED CONSTRUCTION OF STILT (PARKING) + 3 FLOORS COMMERCIAL BUILDING (OFFICE) AT PLOT NO:A,PART OF ORIGINAL PLOT NO :1,DOOR NO.155, WALL TAX ROAD,OLD S.NO:5999,5998,R.S.NO:120,121,121 / 1, 122 / 2 , (AS PER DOCUMENT) OLD R.S.NO:120 / 3 AND NEW R.S.NO: 120 / 7 , WARD - 1,BLOCK NO:2(AS PER PATTA) OF V.O.C NAGAR VILLAGE ,PURASWALKAM TALUK WITHIN THE LIMIT OF GREATER CHENNAI CORPORATION

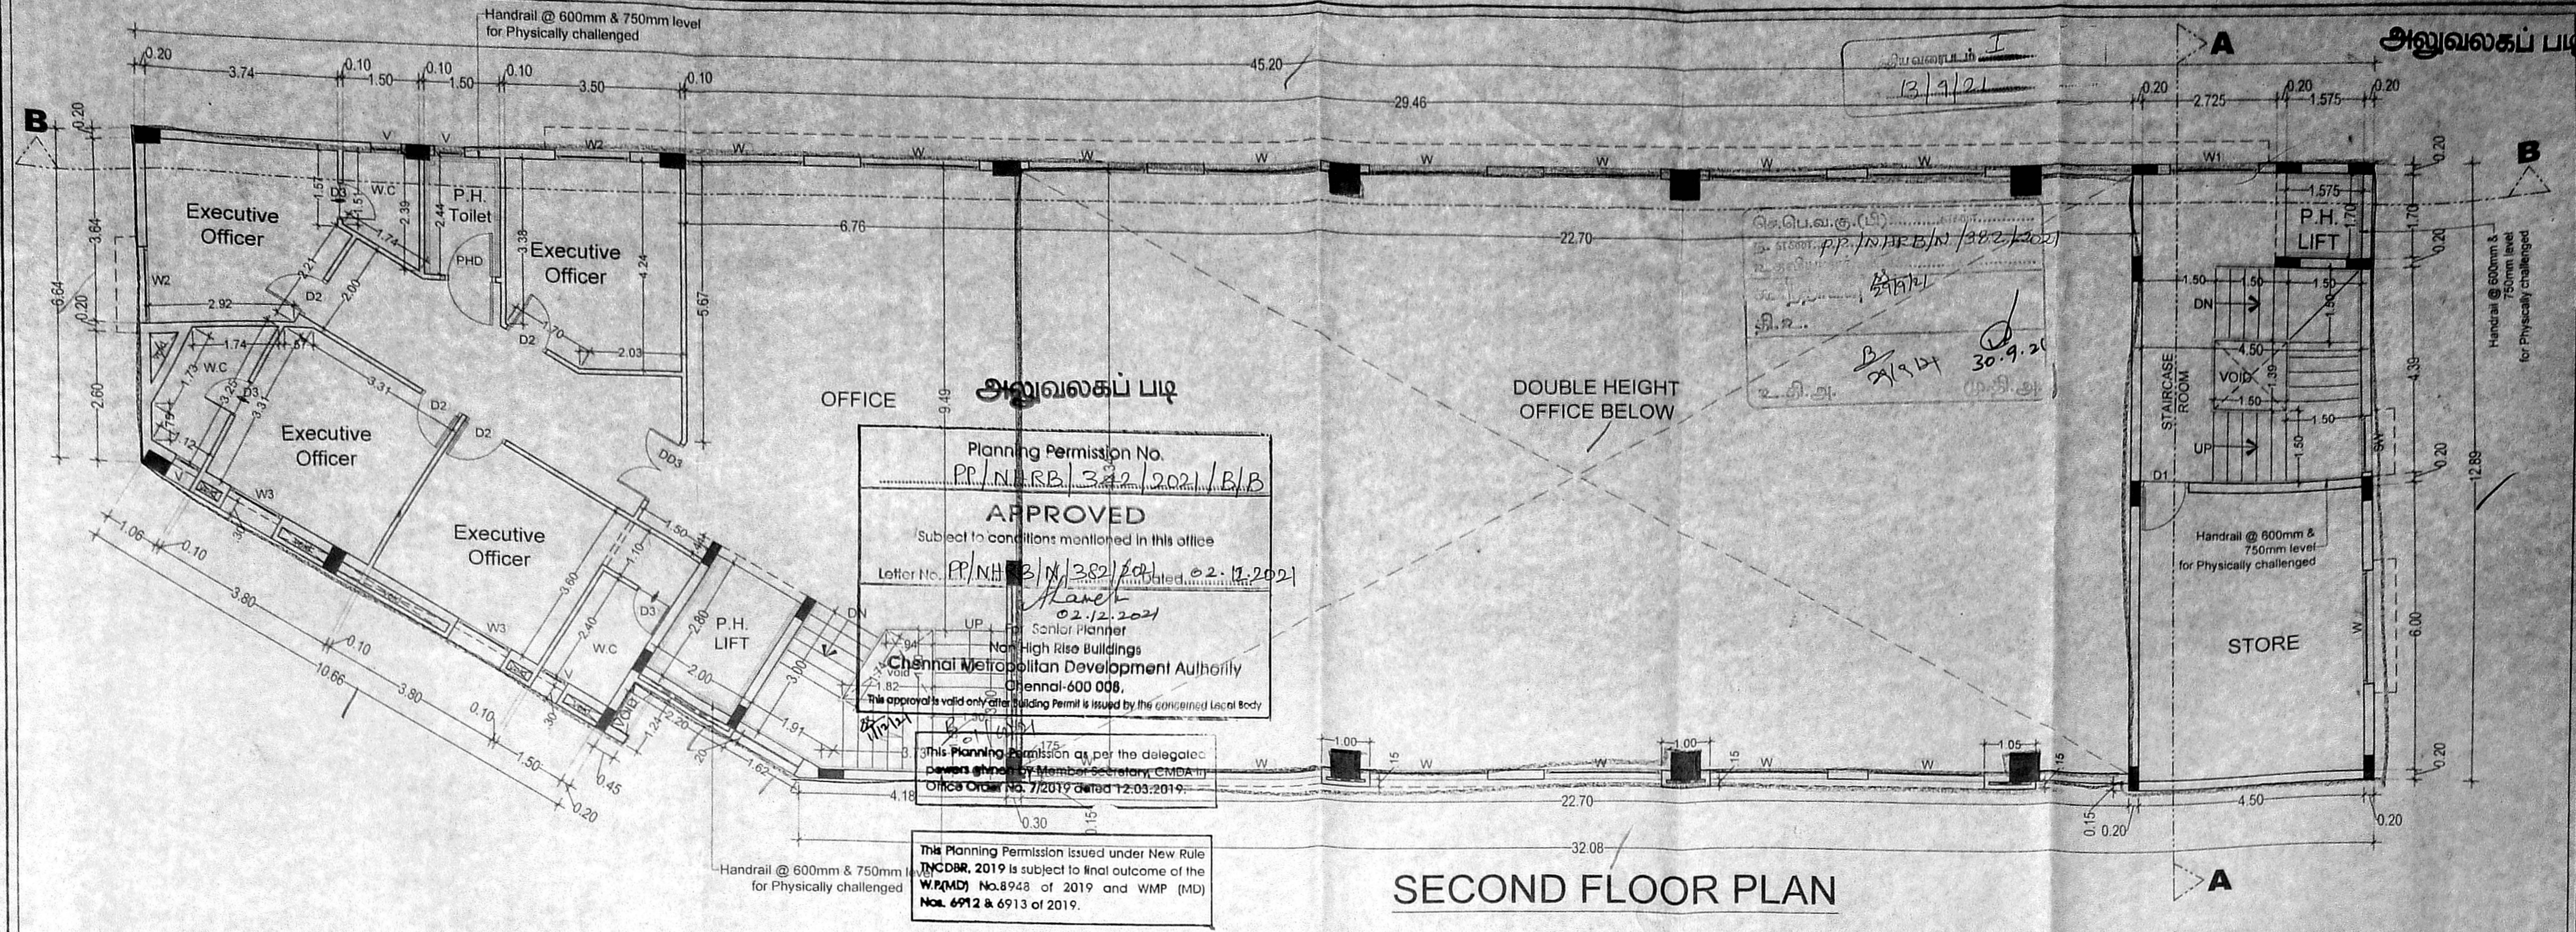

PLAN SHOWING THE PROPOSED CONSTRUCTION OF STILT (PARKING) + 3 FLOORS COMMERCIAL BUILDING (OFFICE) AT PLOT NO:A, PART OF ORIGINAL PLOT NO : 1, DOOR NO. 155, WALL TAX ROAD, OLD S. NO: 5999, 5998, R. S. NO: 120, 121, 121 / 1, 122 / 2, (AS PER DOCUMENT) OLD R.S.NO:120 / 3 AND NEW R.S.NO: 120 / 7, WARD - 1, BLOCK NO:2(AS PER PATTA) OF V.O.C NAGAR VILLAGE, PURASWALKAM TALUK WITHIN THE LIMIT OF GREATER CHENNAI CORPORATION

SCHEDULE OF JOINERY				S.No.	MARK	SIZE (m)	DESCRIPTION
				11	TD	1.00 x 1.95	DOOR
1	D	1.20 x 2.10	DOOR	12	W	2.40 x 1.50	WINDOW
2	D1	1.00 x 2.10	DOOR	13	W1	1.80 x 1.50	WINDOW
3	D2	0.90 x 2.10	DOOR	14	W2	1.50 x 1.50	WINDOW
4	D3	0.75 x 2.10	DOOR	15	W3	1.20 x 1.50	WINDOW
5	DD	3.00 x 2.10	DOOR	16	SW	1.20 x 1.50	Staircase Window
6	DD1	2.00 x 2.10	DOOR	17	V	0.60 x 0.75	VENTILATOR
7	DD2	1.50 x 2.10	DOOR				
8	DD3	1.40 x 2.10	DOOR				
9	PHD	1.00 x 2.10	DOOR				
10	RS	3.00 x 2.10	ROLLING SHUTTER				

ALL DIMENSION ARE IN METRIC.
 SCALE: 1 : 75

SIGNATURE OF OWNER / GPA.
 To
 Santhosh
 2nd
 चंदनीबाई
 Khayam
 Suresh
 Kumbhoor

SIGNATURE OF STRUCTURAL ENGINEER
 C. KANNAN, B.E. M.E. (Structure)
 Structural Engineer,
 CMDA Reg. No. SE/GR/119/02/002
 Door No. 21, 4th Main Road,
 Indira Nagar, Chennai-600 020.

SIGNATURE OF ARCHITECT
 VARSHA P. RAIN (B. ARCH)
 ARCHITECT & INTERIOR DESIGNER
 REGD NO. LA/09/18498
 COUNCIL OF ARCHITECTURE
 A.R. COMPLEX, 11th Cross,
 1090, P.H. ROAD, CHENNAI - 600 020.