

PLAN SHOWING THE PROPOSED CONSTRUCTION OF THE RESIDENTIAL BUILDING PLOT NO: 312, OLD DOOR NO: F-187, NEW DOOR NO: 13, 9TH STREET, 'F' BLOCK, ANNA NAGAR EAST, CHENNAI- 600 102., COMPRISED IN OLD S.NO: 46 PART, T.S.NO:42, BLOCK NO:3 OF PERIYAKUDAL VILLAGE. GREATER CHENNAI CORPORATION DIVISION :101 ZONE :VIII




JOINERY DETAILS		
MD	DOOR	1.20 x 2.10
D	DOOR	1.00 x 2.10
D1	DOOR	0.90 x 2.10
D2	DOOR	0.76 x 2.10
SD	DOOR	2.80 x 2.10
SD1	DOOR	1.90 x 2.10
O	OPENING	0.90 x 2.10
W3	WINDOW	1.00 x 1.20
W4	WINDOW	1.20 x 1.20
W5	WINDOW	1.40 x 1.20
W6	WINDOW	1.80 x 1.20
FW	FRENCH WINDOW	3.00 x 1.20
RS	ROLLING SHUTTER	3.00 x 2.10
V	VENTILATOR	0.60 x 0.60

SPECIFICATION :
 BRICK WORK : SUPER STRUCTURE WITH MAIN WALL USING CM 1:5 MORTAR PARAPET WALL CM 1:4 MORTAR.
 WOOD WORK : MAIN DOOR TEAK AND OTHER DOORS KONGU WOOD
 RCC WORK : MINIMUM GRADE OF CONCRETE M25 (1:1:2)
 FLOORING : ALL ROOM CERAMIC TILES FLOORING.
 PLASTERING WORK : PLASTERING WORK IN CM 1:4.
 WEATHERING COURSE : WEATHERING COURSE IN BRICK, JELLY CONCRETE IN CM WITH TWO COURSES OF FLAT TILES LAID TO DETAIL.

AREA DETAILS		
S.NO.	PLOT AREA DETAILS IN SQ.M	
1	AS PER PATTA	462.00 sq.m
2	AS PER DOC.	464.51 sq.m
FSI AREA DETAILS IN SQ.M		
S.NO.	FLOOR	F.S.I AREA
1	STILT FLOOR	26.25
2	FIRST FLOOR	183.04
3	SECOND FLOOR	183.04
4	THIRD FLOOR	183.04
5	FOURTH FLOOR	183.04
6	FIFTH FLOOR	183.04
7	TOTAL	941.45
8	F.S.I	2.038

COLOR INDEX
 PROPOSED [Symbol] ROAD [Symbol] BOUNDARY [Symbol]

SCALE 1: 100

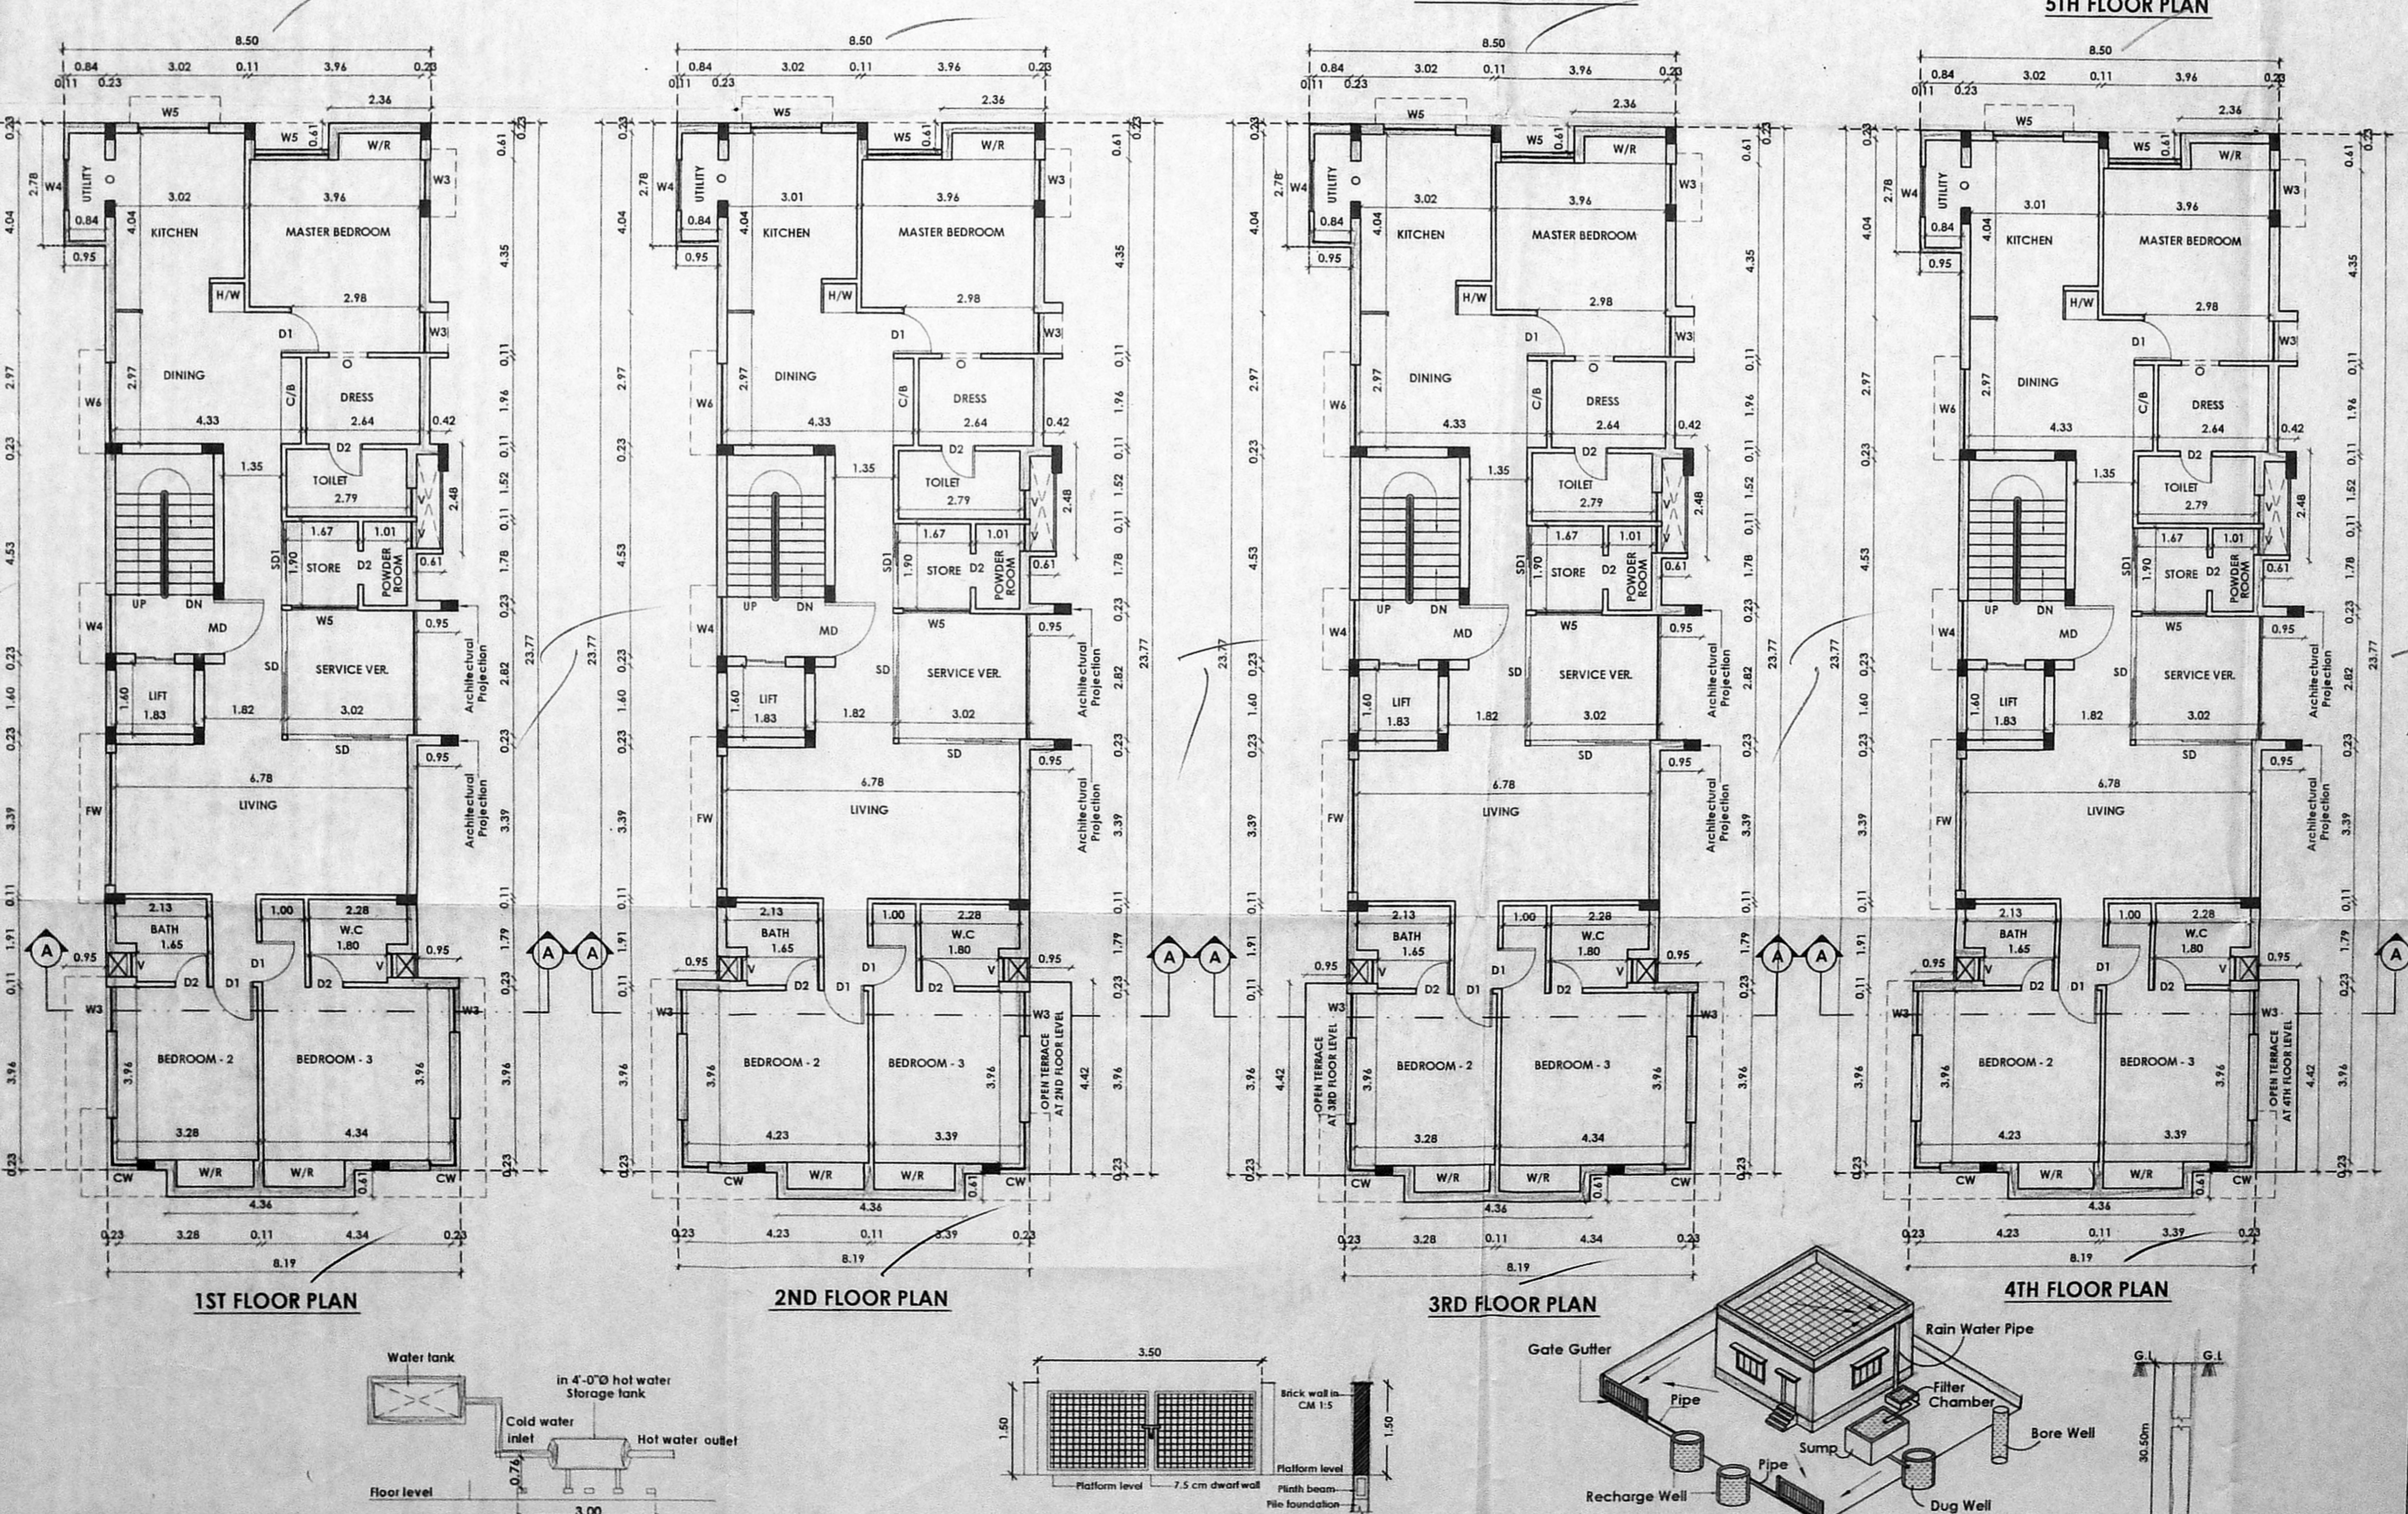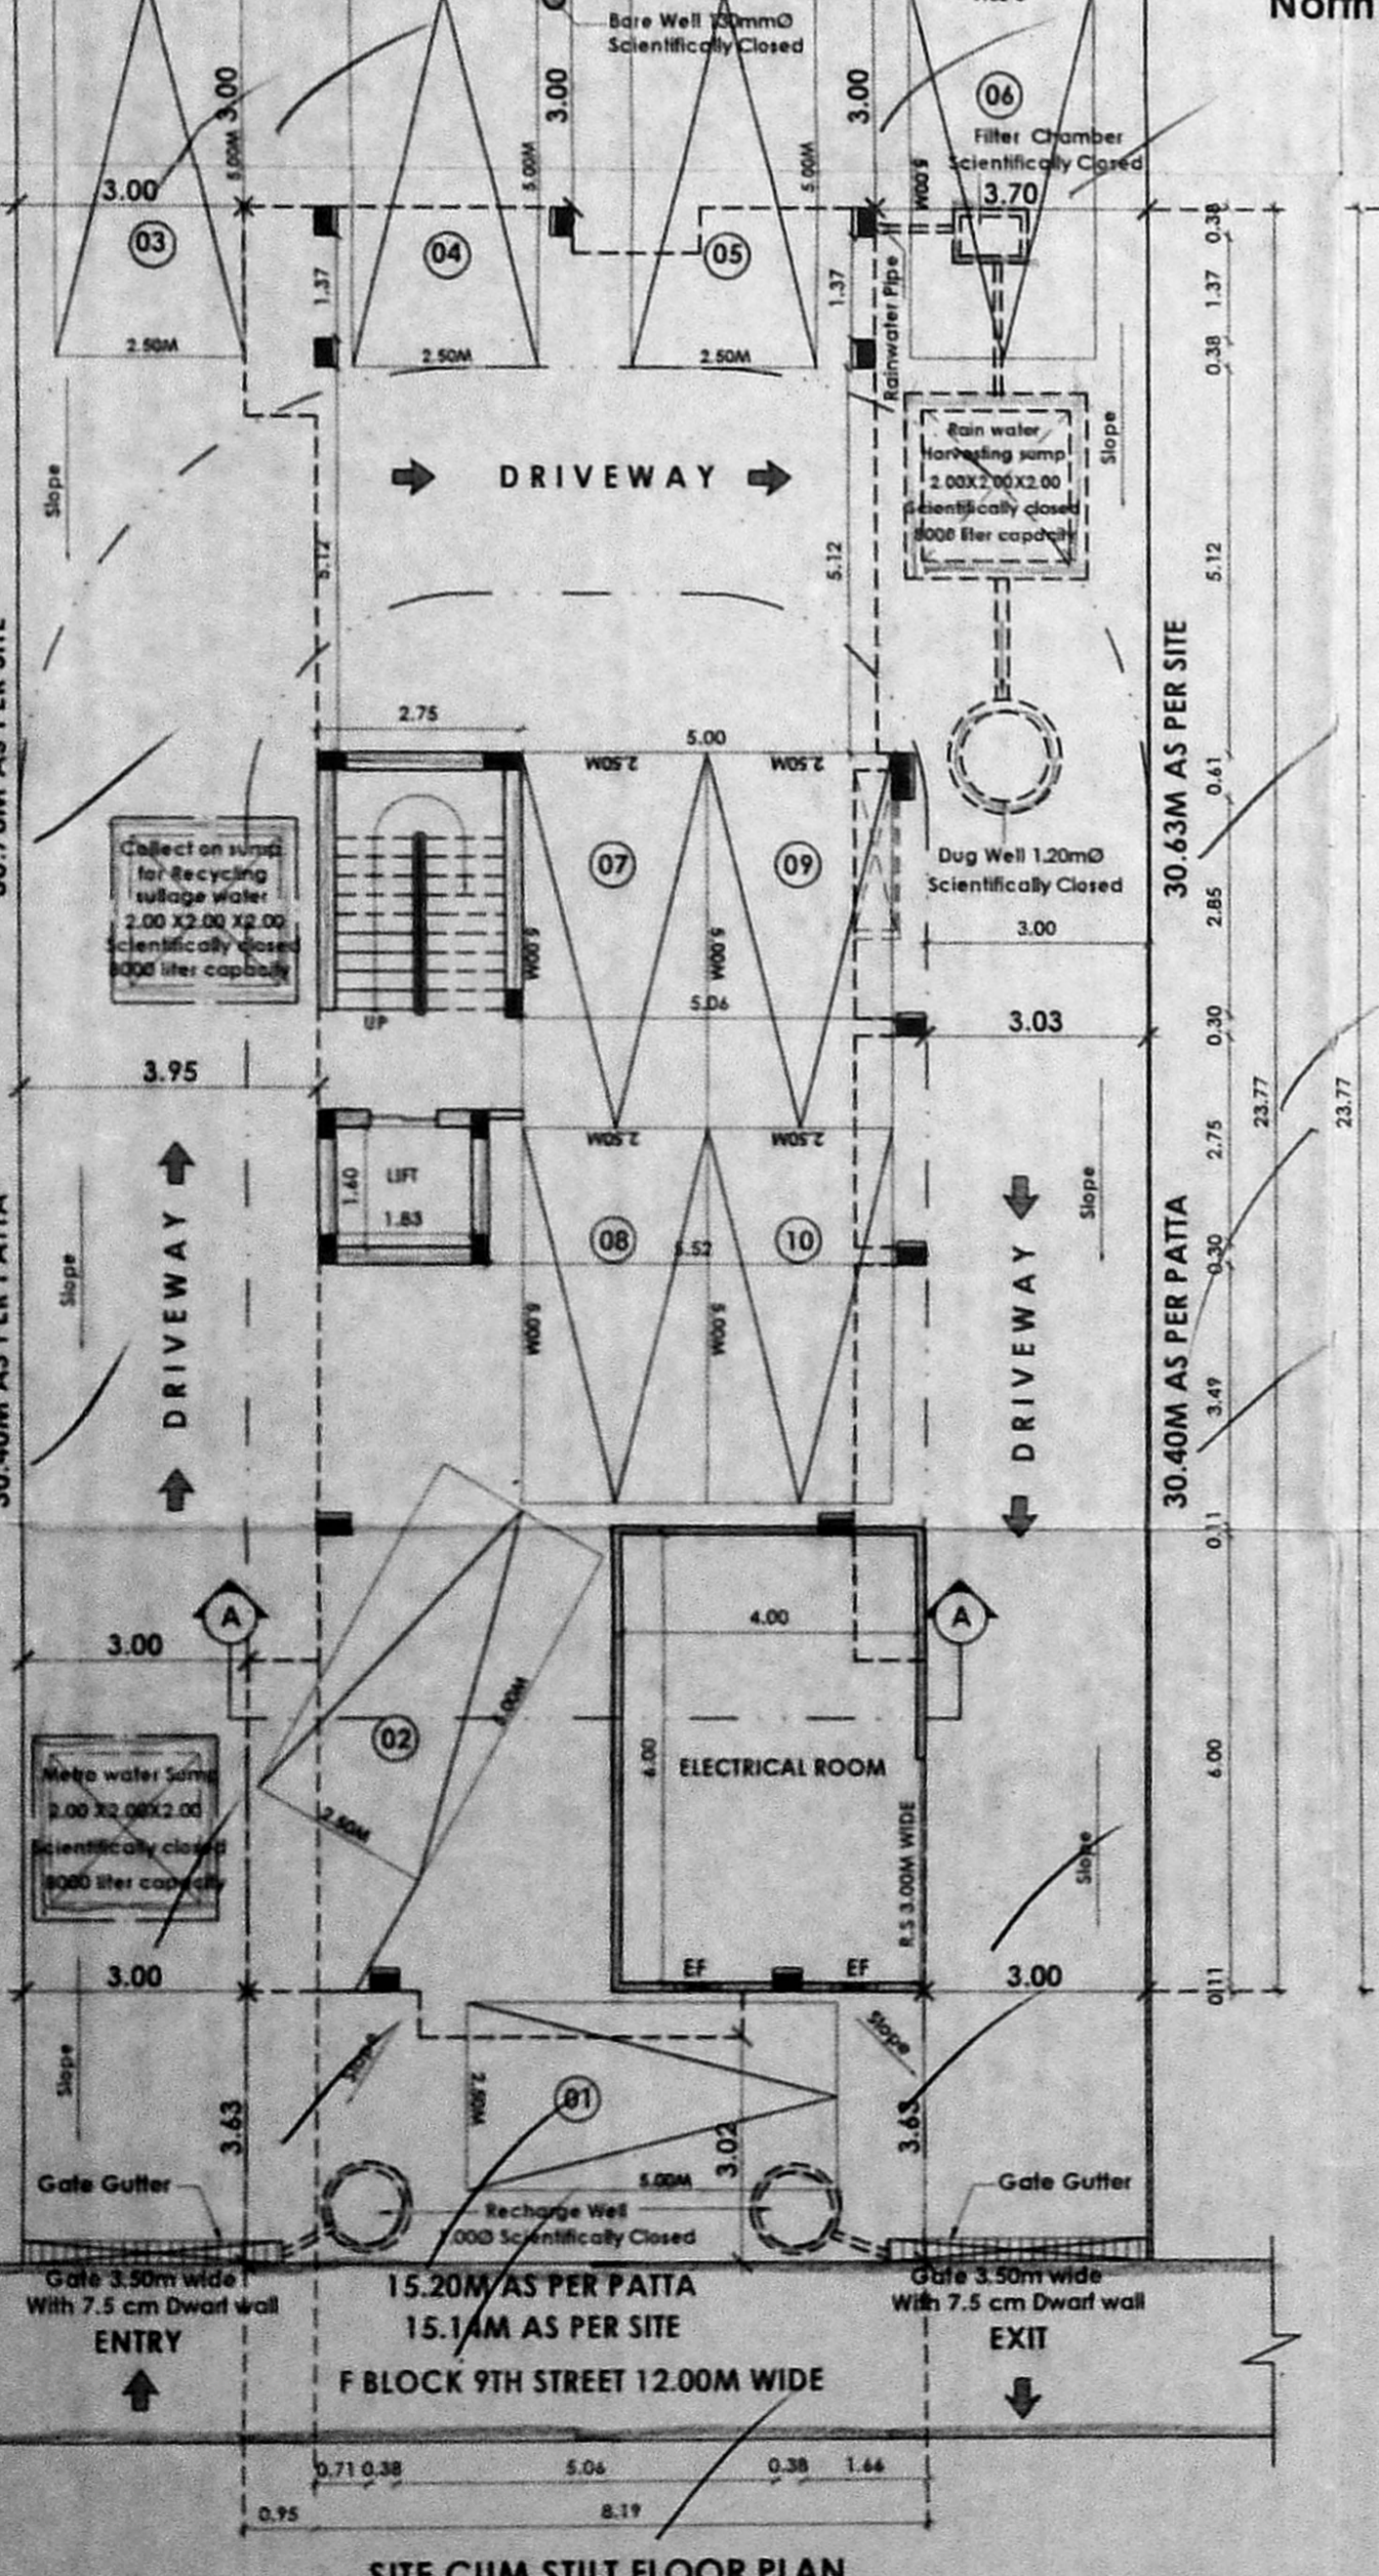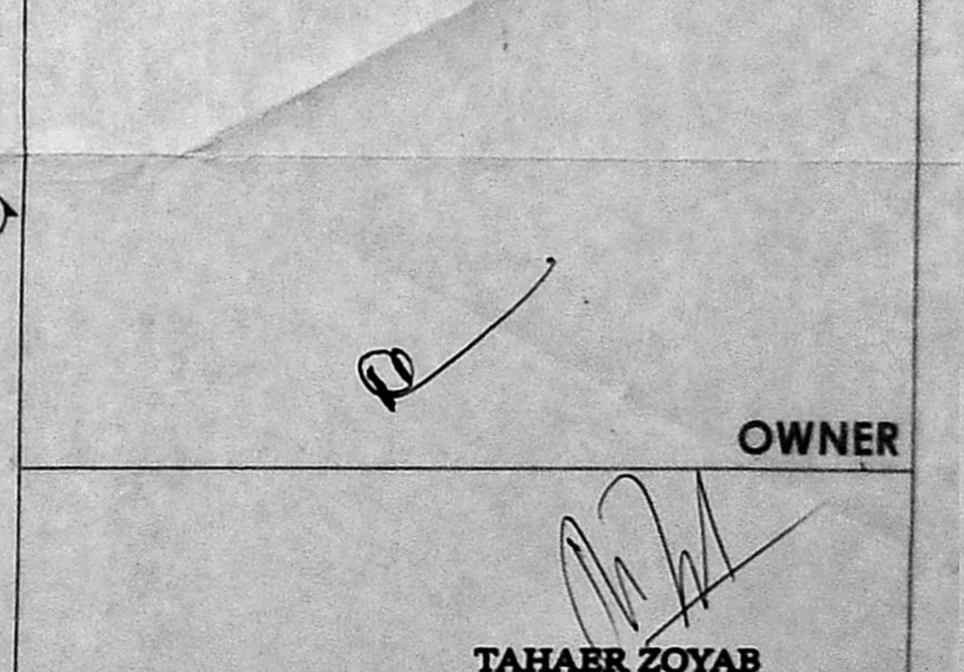

OWNER
 TAHAAR ZOYAB ARCHITECT
 RAJCE/119/03/006
 #46, 4th Main Road, Chennai Nagar,
 Adyar, Chennai - 600 020.
 +91 94653 9499
 tahaar@tahaararchitects.com

LICENSED SURVEYOR
 N. TAMIL VANAN (E. STRUCT.)
 Registration No. 119/03/006
 #46, 4th Main Road, Chennai Nagar,
 Adyar, Chennai - 600 020.
 +91 94653 9499
 ntv@nvtamilvanan.com

STRUCTURAL ENGINEER