


SCHEDULE OF JOINTS				DESCRIPTION
NO.	WIDTH	HEIGHT		
1	2.07	2.13	T.W PANEL DOOR	
2	2.13	2.13	C.W PANEL DOOR	
3	2.13	2.13	C.W FLUSH DOOR	
4	2.13	2.13	T.W FRENCH DOOR	
5	2.13	2.13	C.W GLAZED WINDOW	
6	2.13	2.13	C.W GLAZED WINDOW	
7	2.13	2.13	C.W GLAZED WINDOW	
8	0.61	0.61	C.W GLAZED VENTILATOR	

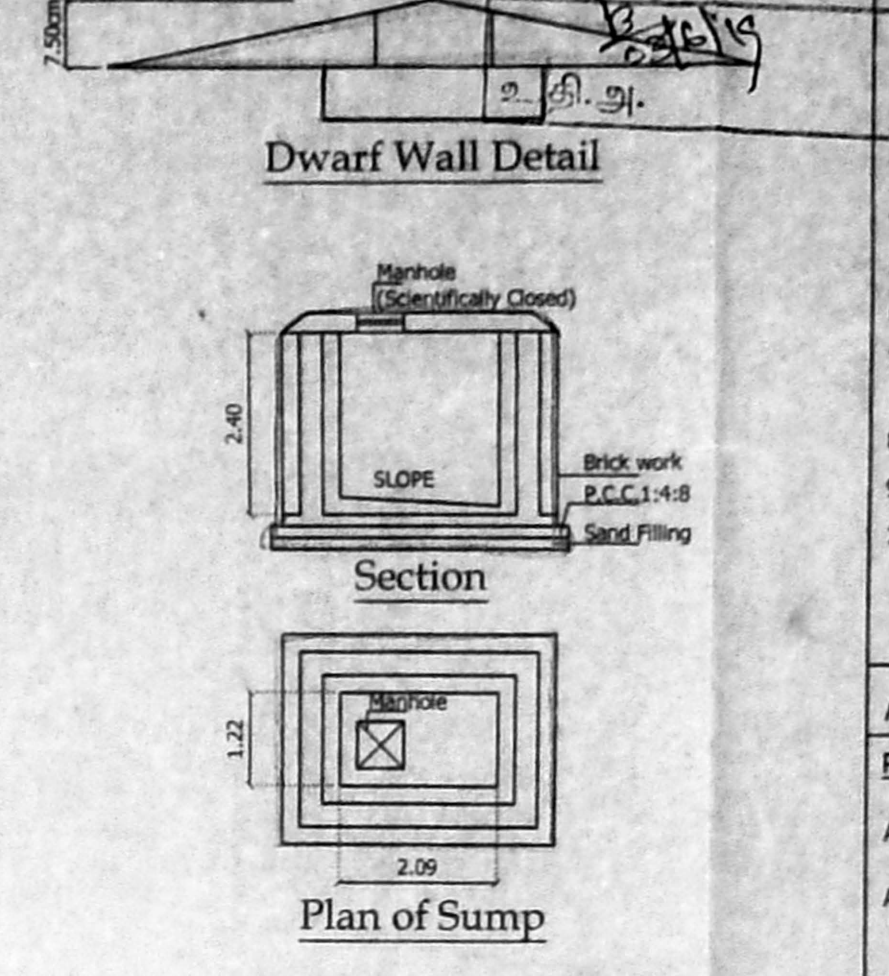

- SPECIFICATION**
- P.C.C IN M25 GRADE
  - R.C.C IN M25 GRADE
  - 230MM BRICK WORK IN C.M 1:5
  - 115MM BRICK WORK IN C.M 1:5
  - PLASTERING THE CEILING IN C.M 1:3
  - PLASTERING THE WALL IN C.M 1:4
  - WEATHERING COURSE IN BRICK JELLY LIME CONCRETE WITH A COURSE OF FLAT TILES.
  - THE O.H.T IS SCIENTIFICALLY CLOSED
  - THE U.G SUMP IS SCIENTIFICALLY CLOSED
  - ALL W.CS IN GROUND FLOOR RAISED BY 0.91M FROM G.L

AREA STATEMENT	SQ.M
PLOT EXTENT	
AS PER PATTA	438.00
AS PER DOCUMENT	436.64

Floor	FSI Area
FIRST FLOOR :	277.90
SECOND FLOOR :	277.90
THIRD FLOOR :	277.90
<b>TOTAL BUILTUP AREA</b>	<b>833.70</b>

F.S.I. =  $\frac{833.70}{436.64} = 1.91$

CAR PARKING REQUIRED : 6 nos. ✓  
 CAR PARKING PROVIDED : 6 nos. ✓

**LEGEND**

PROPOSED CONSTRUCTION  
 BOUNDARY LINE  
 ROADS

**JOB TITLE**  
 PLAN SHOWING THE PROPOSED RESIDENTIAL APARTMENTS AT PLOT No. : 4935, NEW DOOR No. : 14, OLD DOOR No. : 28, AC - BLOCK, 4th. STREET, ANNA NAGAR, CHENNAI - 600 040, COMPRISED IN OLD S. No. : 53PART & 56PART (AS PER DOCUMENT) & OLD S. Nos. : 54/3 PART AND 54/4PART, T. S. No. : 137, BLOCK No. : 1B, No. : 006 NADUVAKARAI VILLAGE, AMINJKARAI TALUK, CHENNAI DISTRICT, GREATER CHENNAI CORPORATION, DIVISION No. : 100, ZONE - VIII ✓

SCALE: 1:100  
 POWER AGENT :

LICENSED SURVEYOR  
 Dr. ALEX JACOB  
 B.E. M.Tech(Sr), Ph.D(Hon),  
 M.T.E. (Sr), M.T.E. (Int)  
 STRUCTURAL ENGINEER  
 47A, BEACH ROAD,  
 KALAKHETHRA COLONY,  
 CHENNAI-600 030.  
 Reg. No: SEGR-19102/001

