

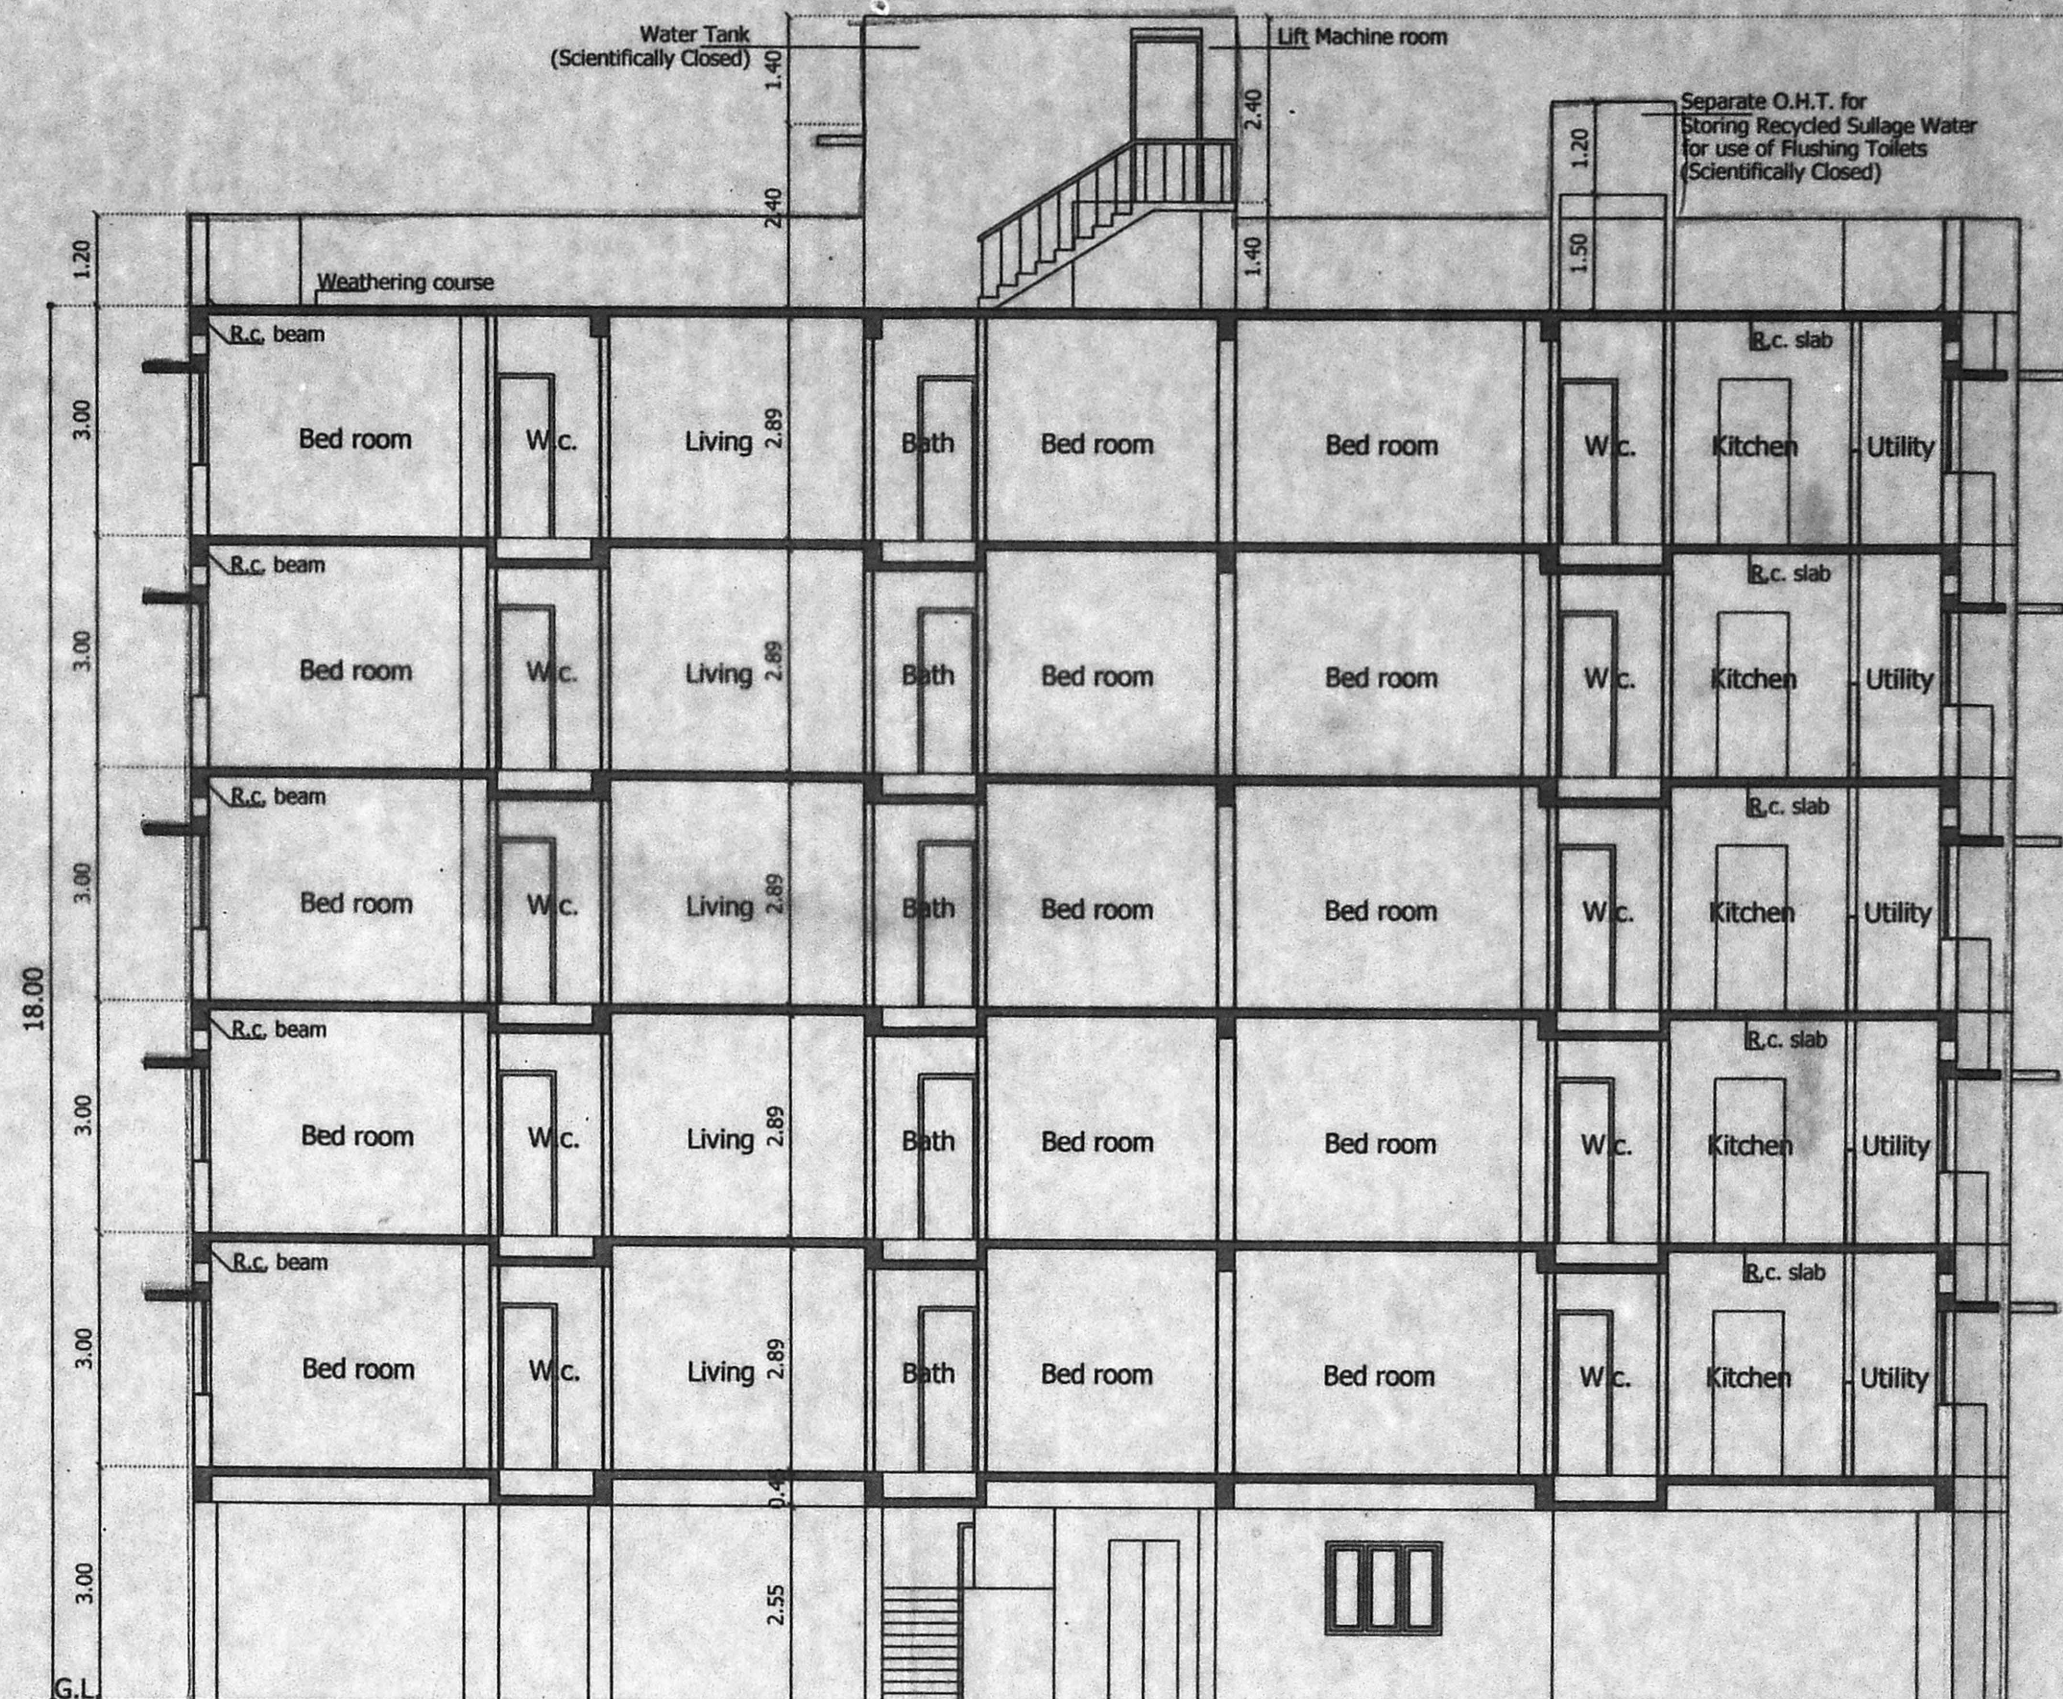
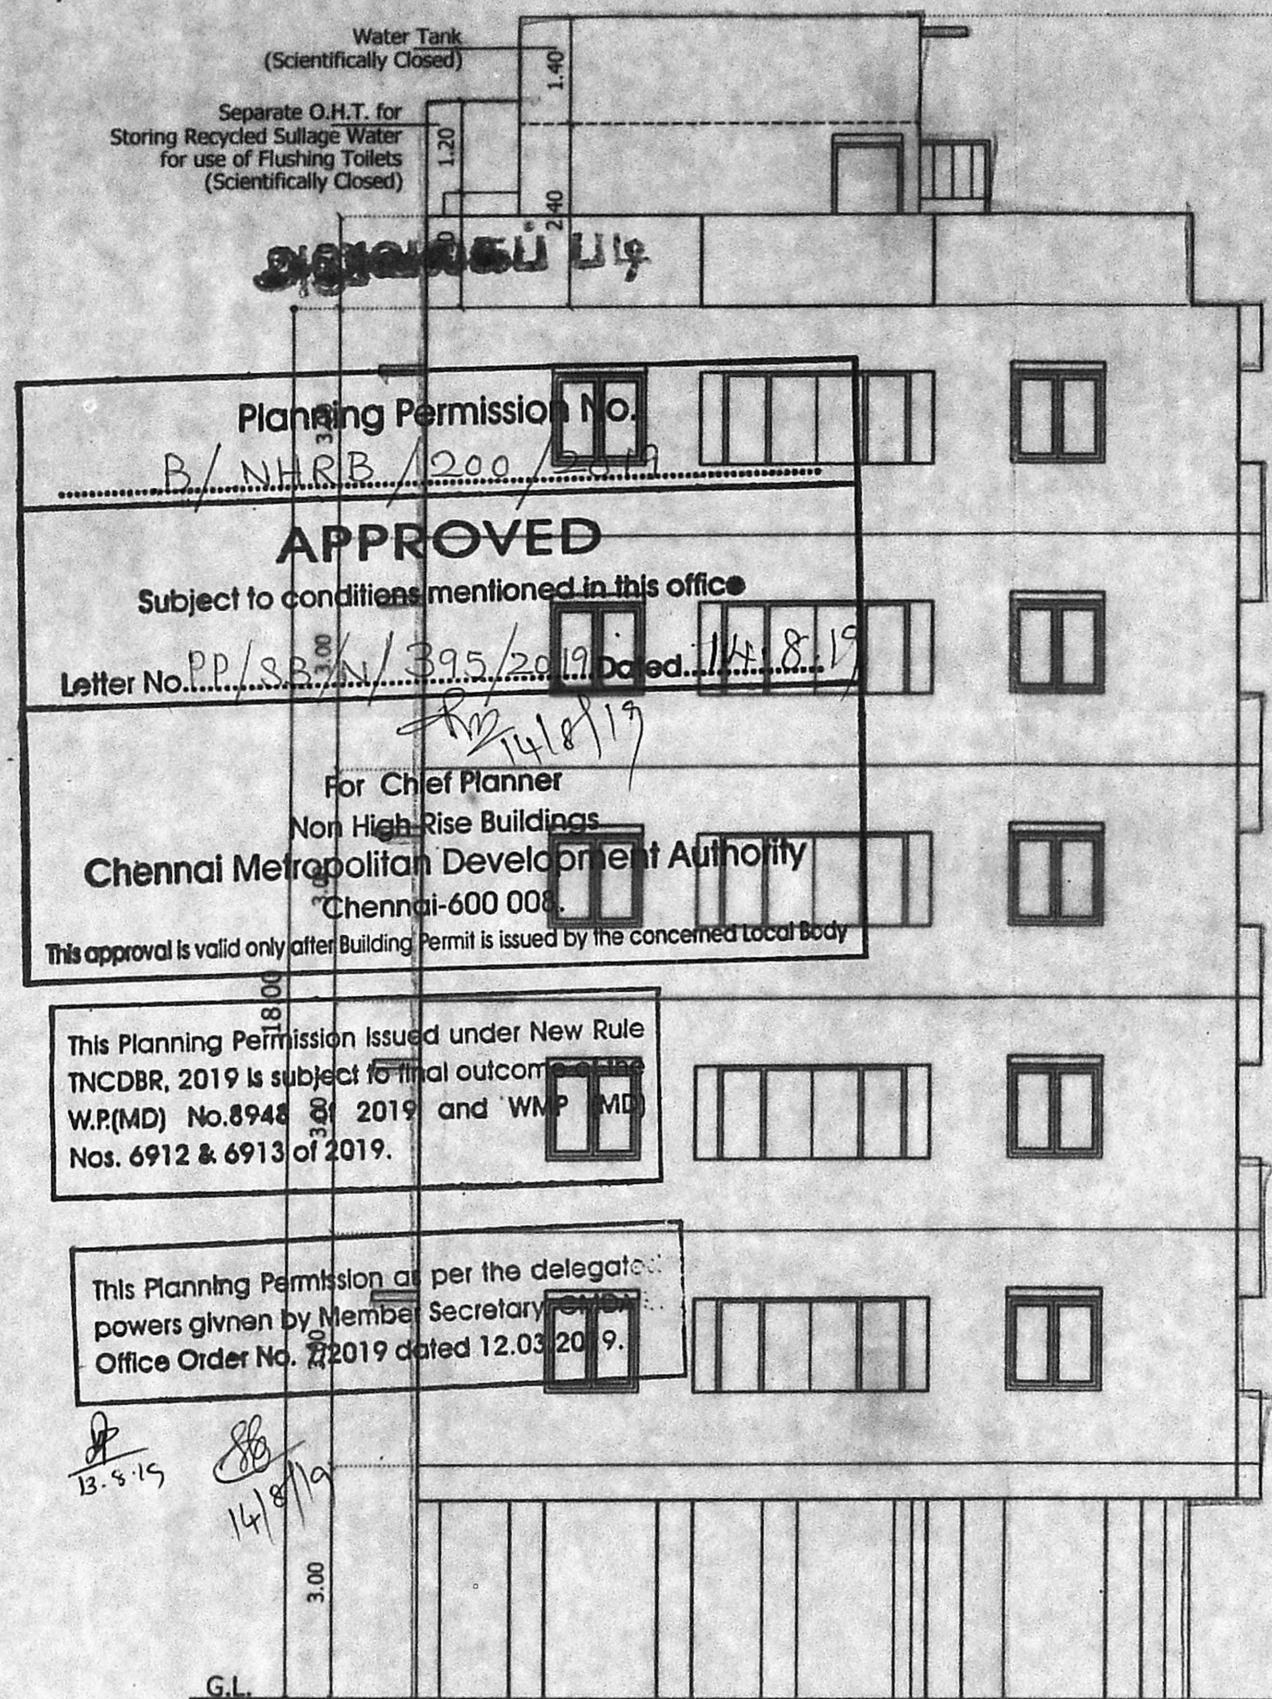
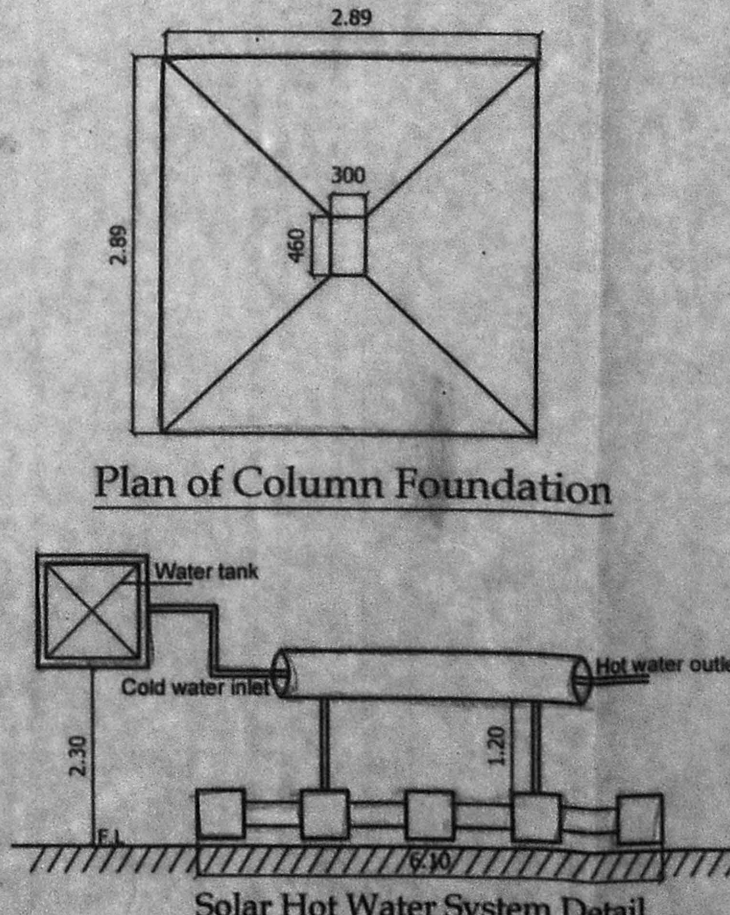
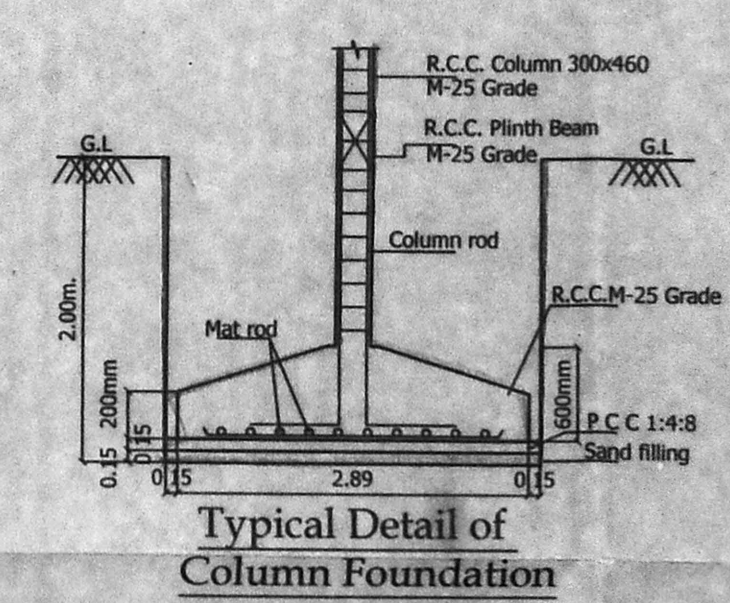
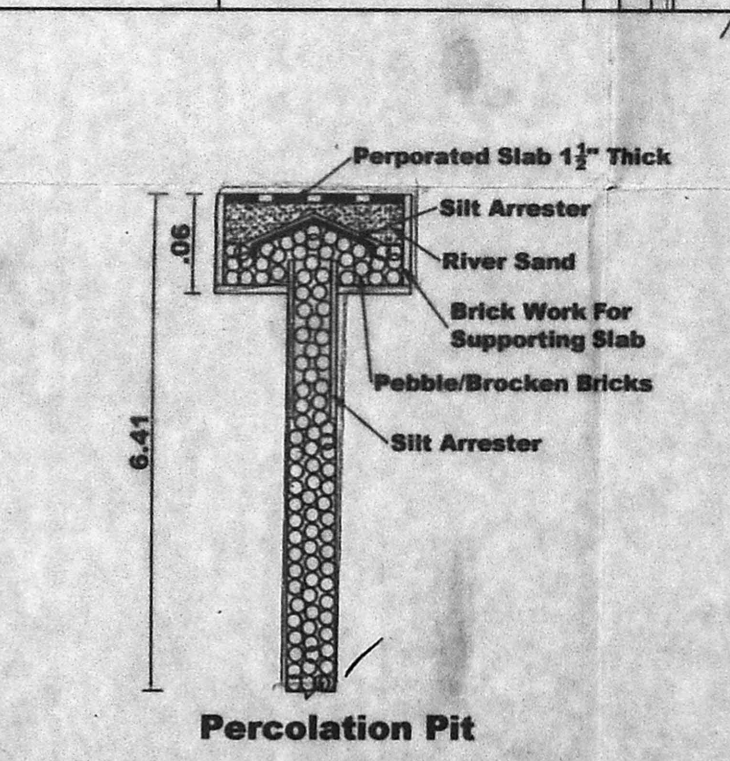
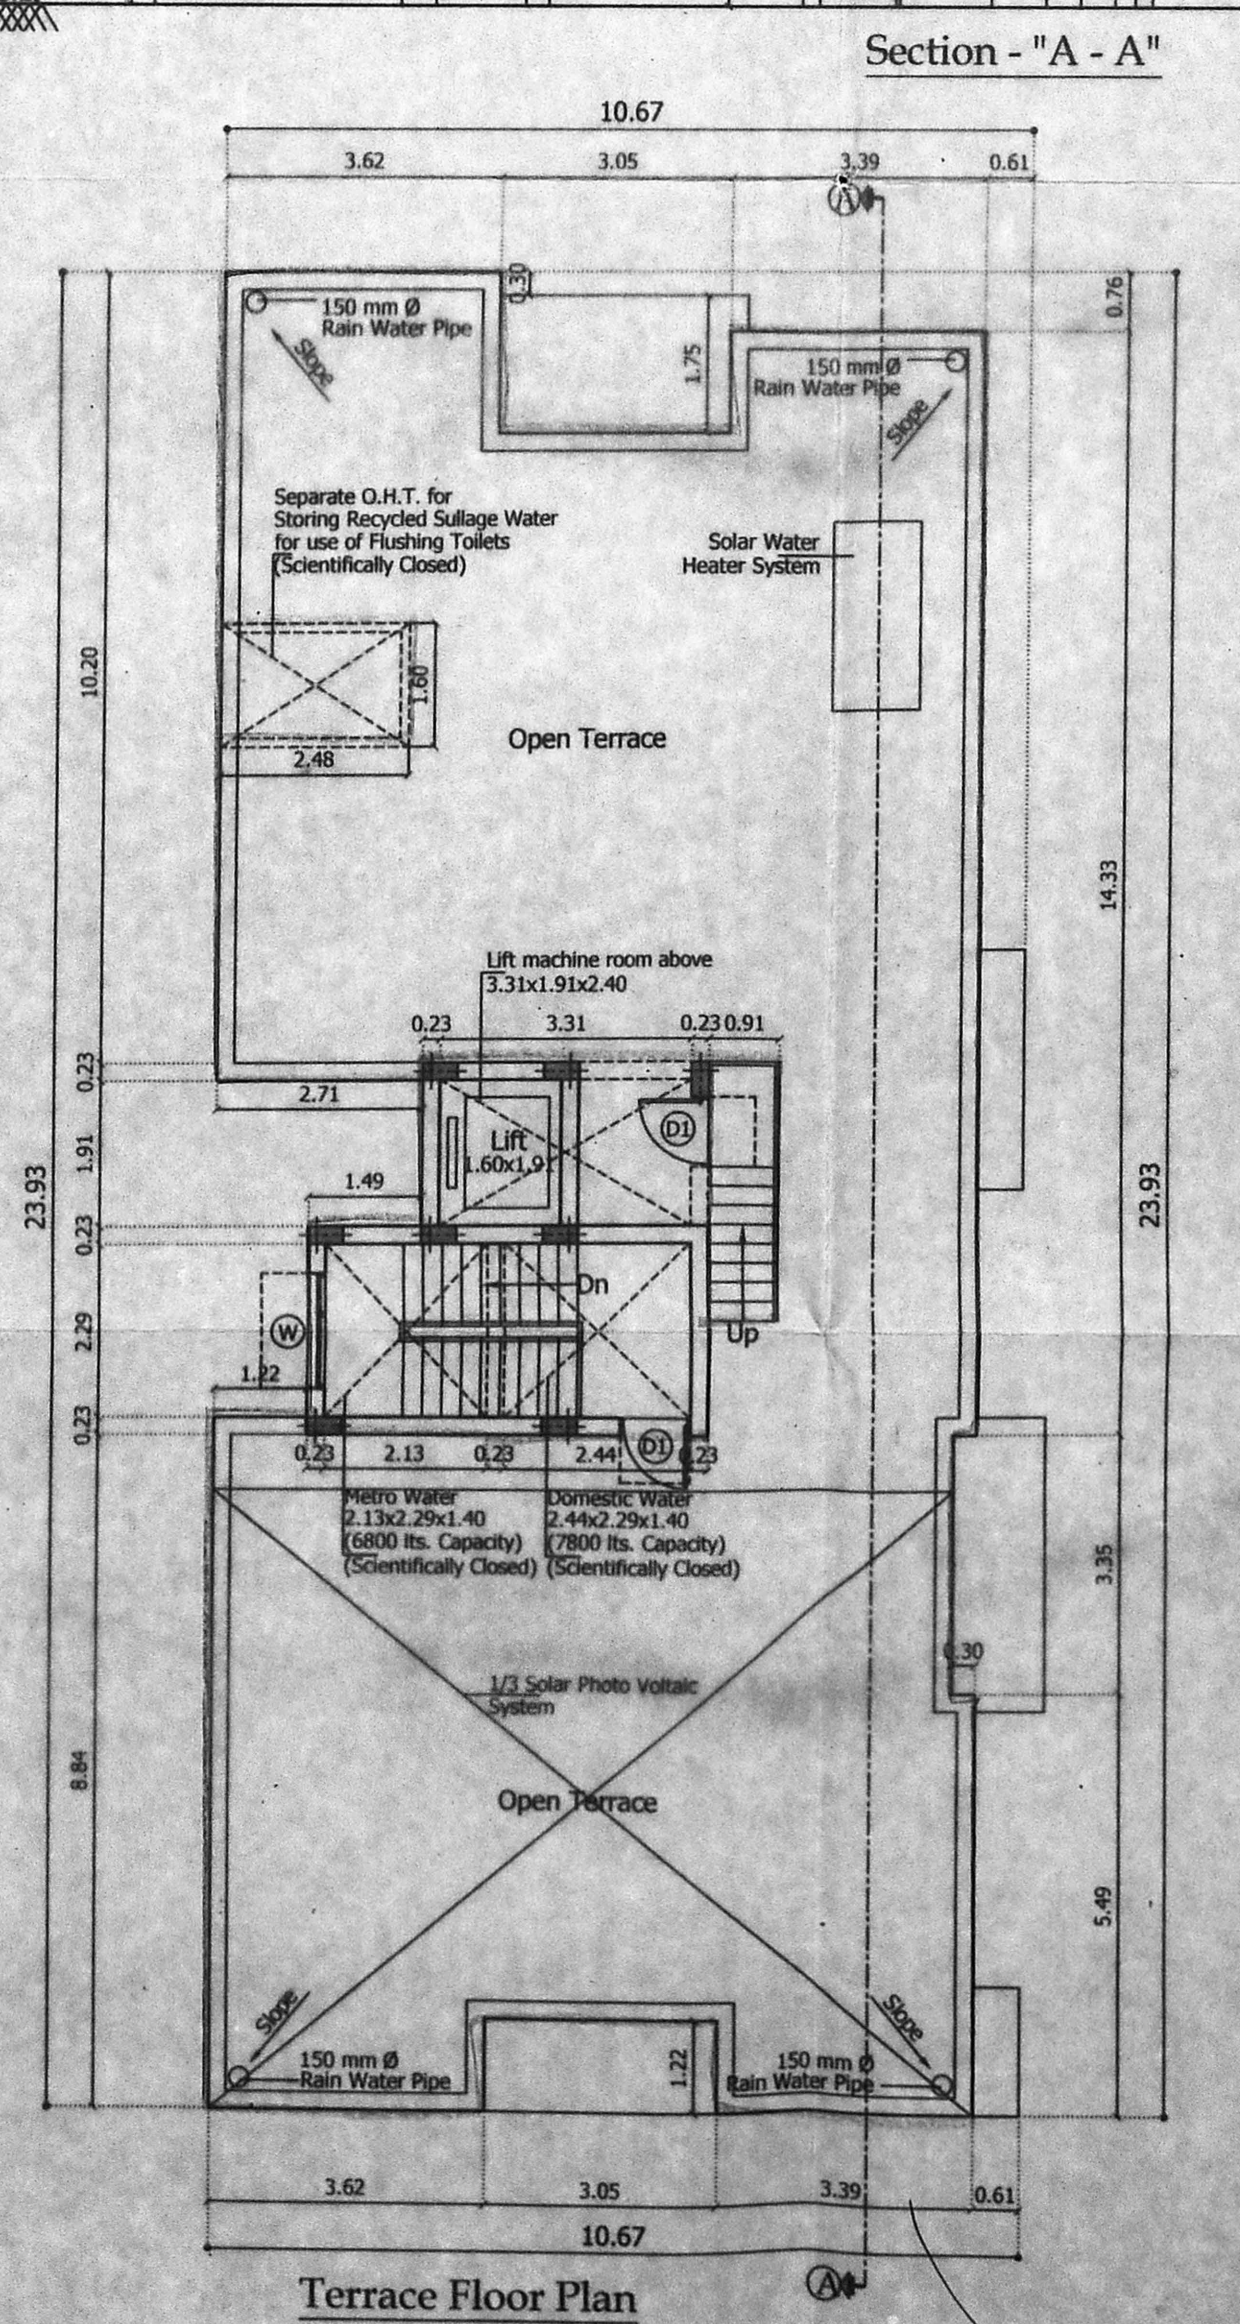



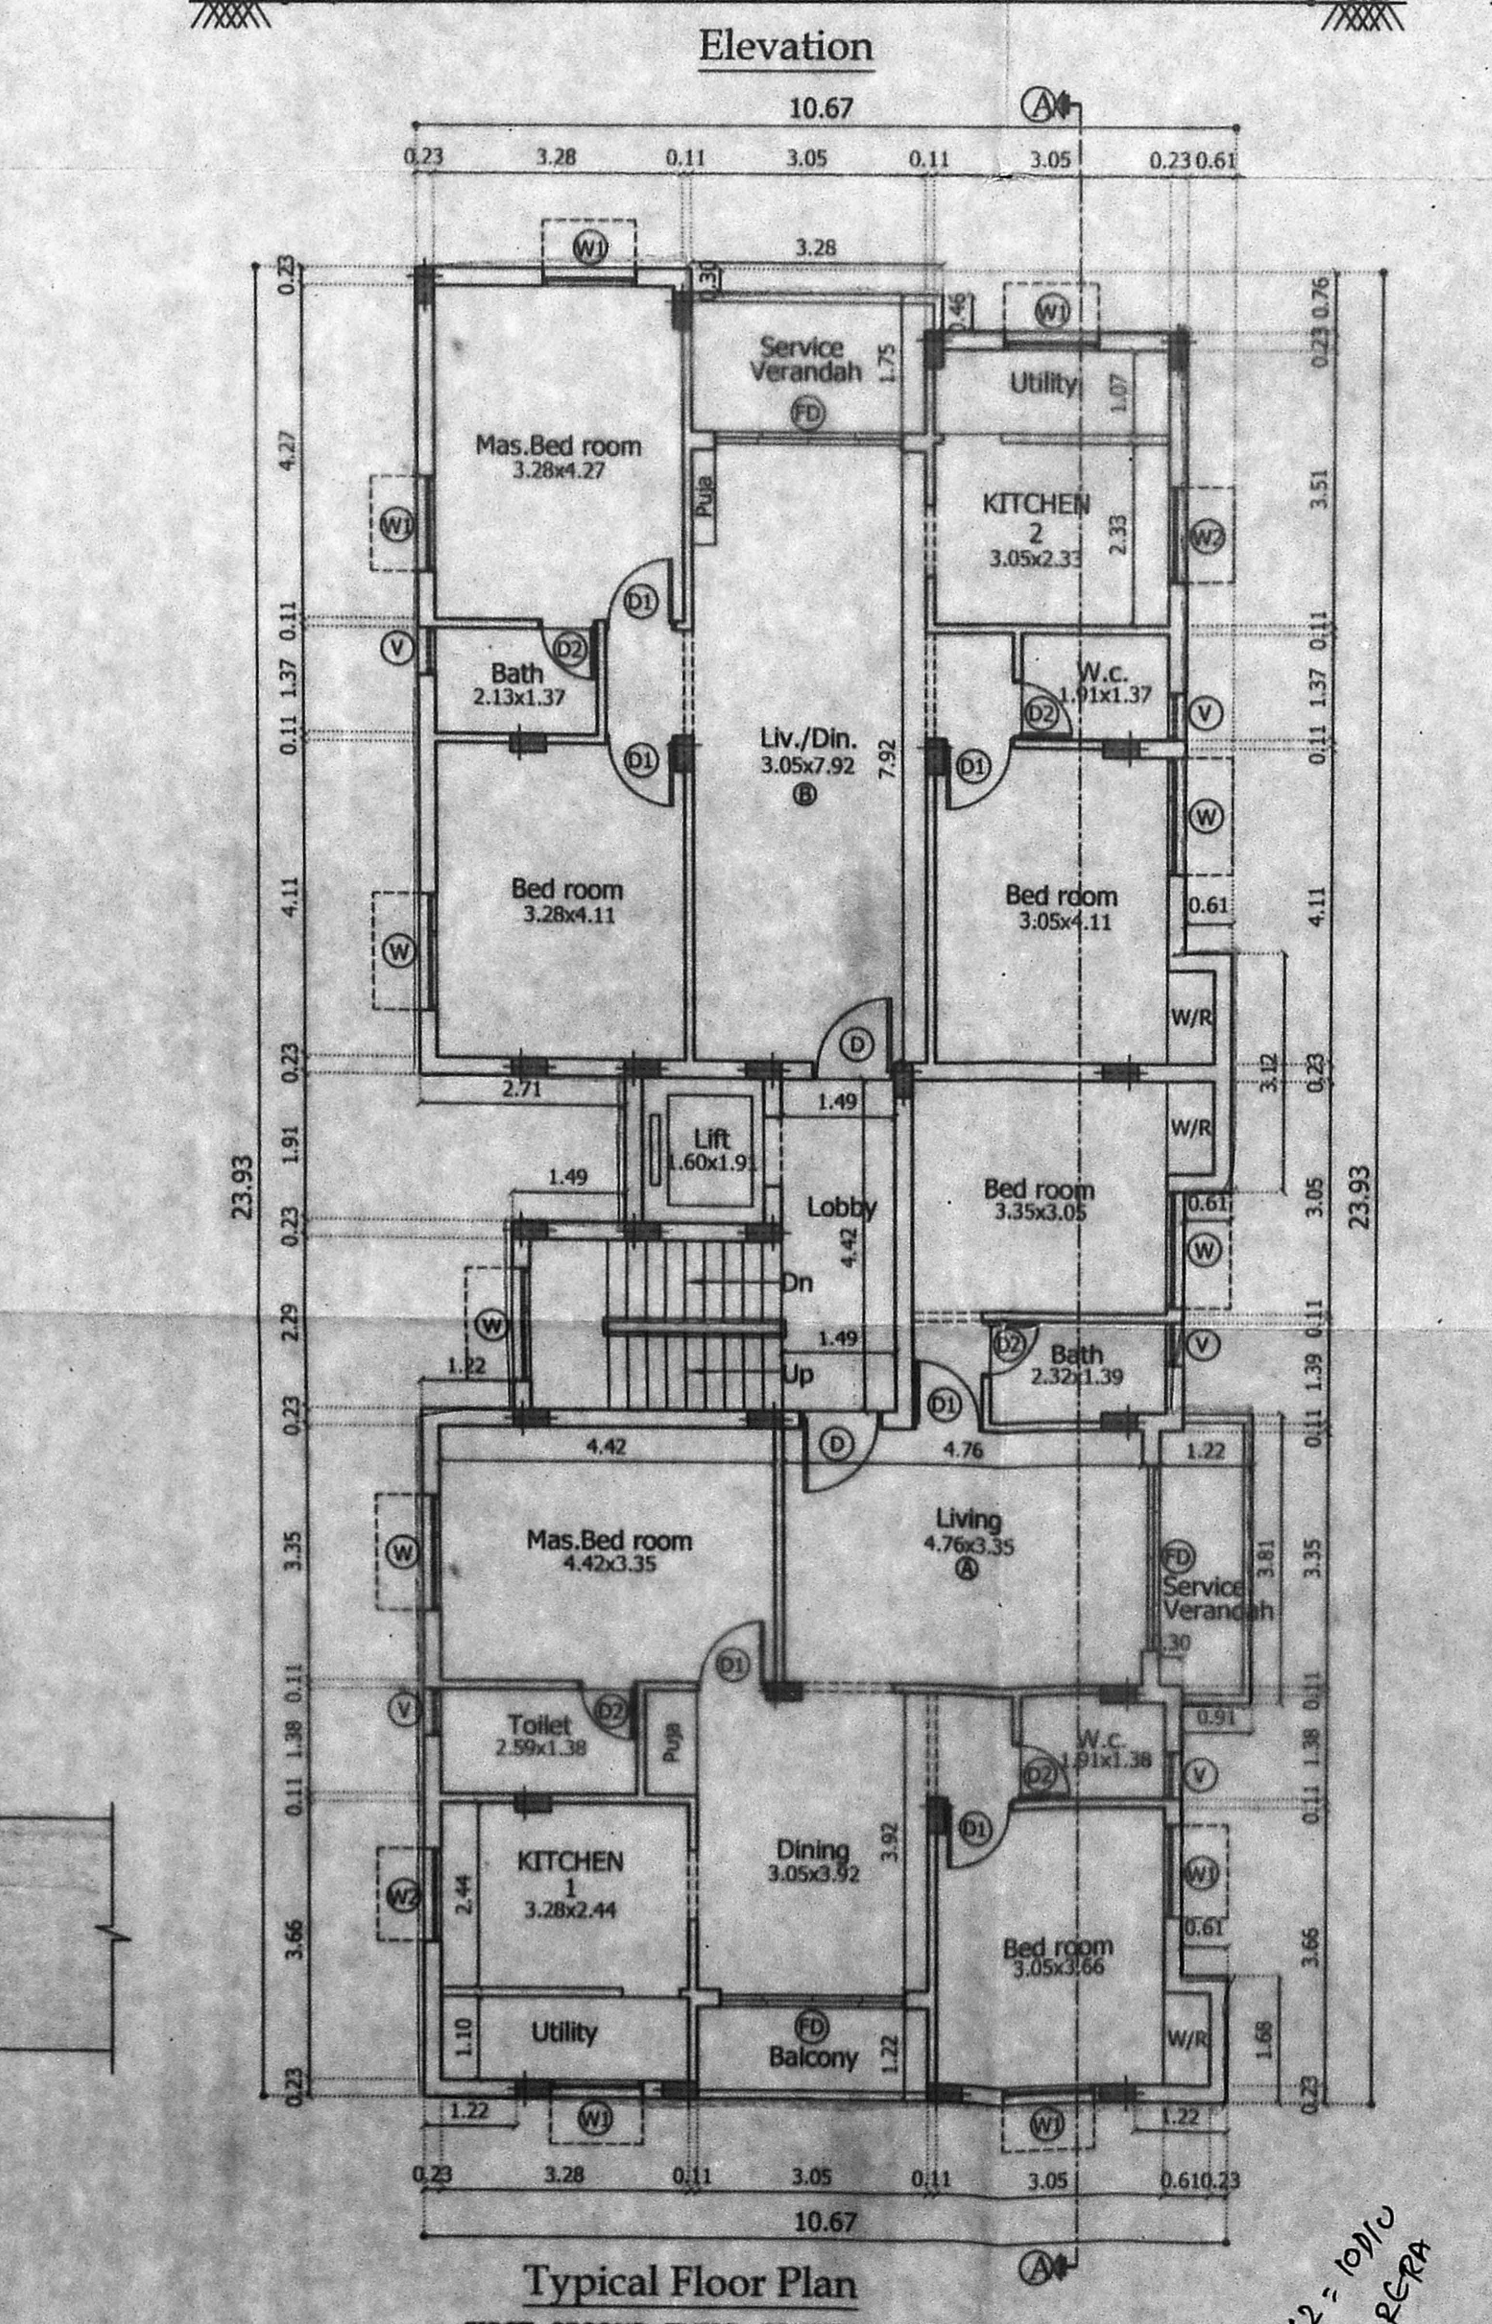

- SPECIFICATION**
- P.C.C IN M25 GRADE
 - P.C.C IN M20 GRADE
 - 25MM BRICK WORK IN C.M 1:5
 - 115MM BRICK WORK IN C.M 1:5
 - PLASTERING THE CEILING IN C.M 1:3
 - PLASTERING THE WALL IN C.M 1:4
 - WEATHERING COURSE IN BRICK JELLY LIME CONCRETE WITH A COURSE OF FLAT TILES.
 - THE O.H.T IS SCIENTIFICALLY CLOSED
 - THE U.G SUMP IS SCIENTIFICALLY CLOSED
 - ALL W.C'S IN GROUND FLOOR RAISED BY 0.91M FROM G.L.

AREA STATEMENT	SQ.M
PLOT EXTENT	
AS ON SITE	523.71
AS PER PATTA	500.00
AS PER DOCUMENT	529.26
Floor	FSI Area (SQ.M)
STILT FLOOR :	28.78
FIRST FLOOR :	235.45
SECOND FLOOR :	235.45
THIRD FLOOR :	235.45
FOURTH FLOOR :	235.45
FIFTH FLOOR :	235.45
TOTAL BUILTUP AREA	1206.03
ACHIEVED F.S.I	1206.03 / 500.00
PREMIUM F.S.I	2.41
LEGEND	
CAR PARKING REQUIRED :	11 nos.
CAR PARKING PROVIDED :	11 nos.

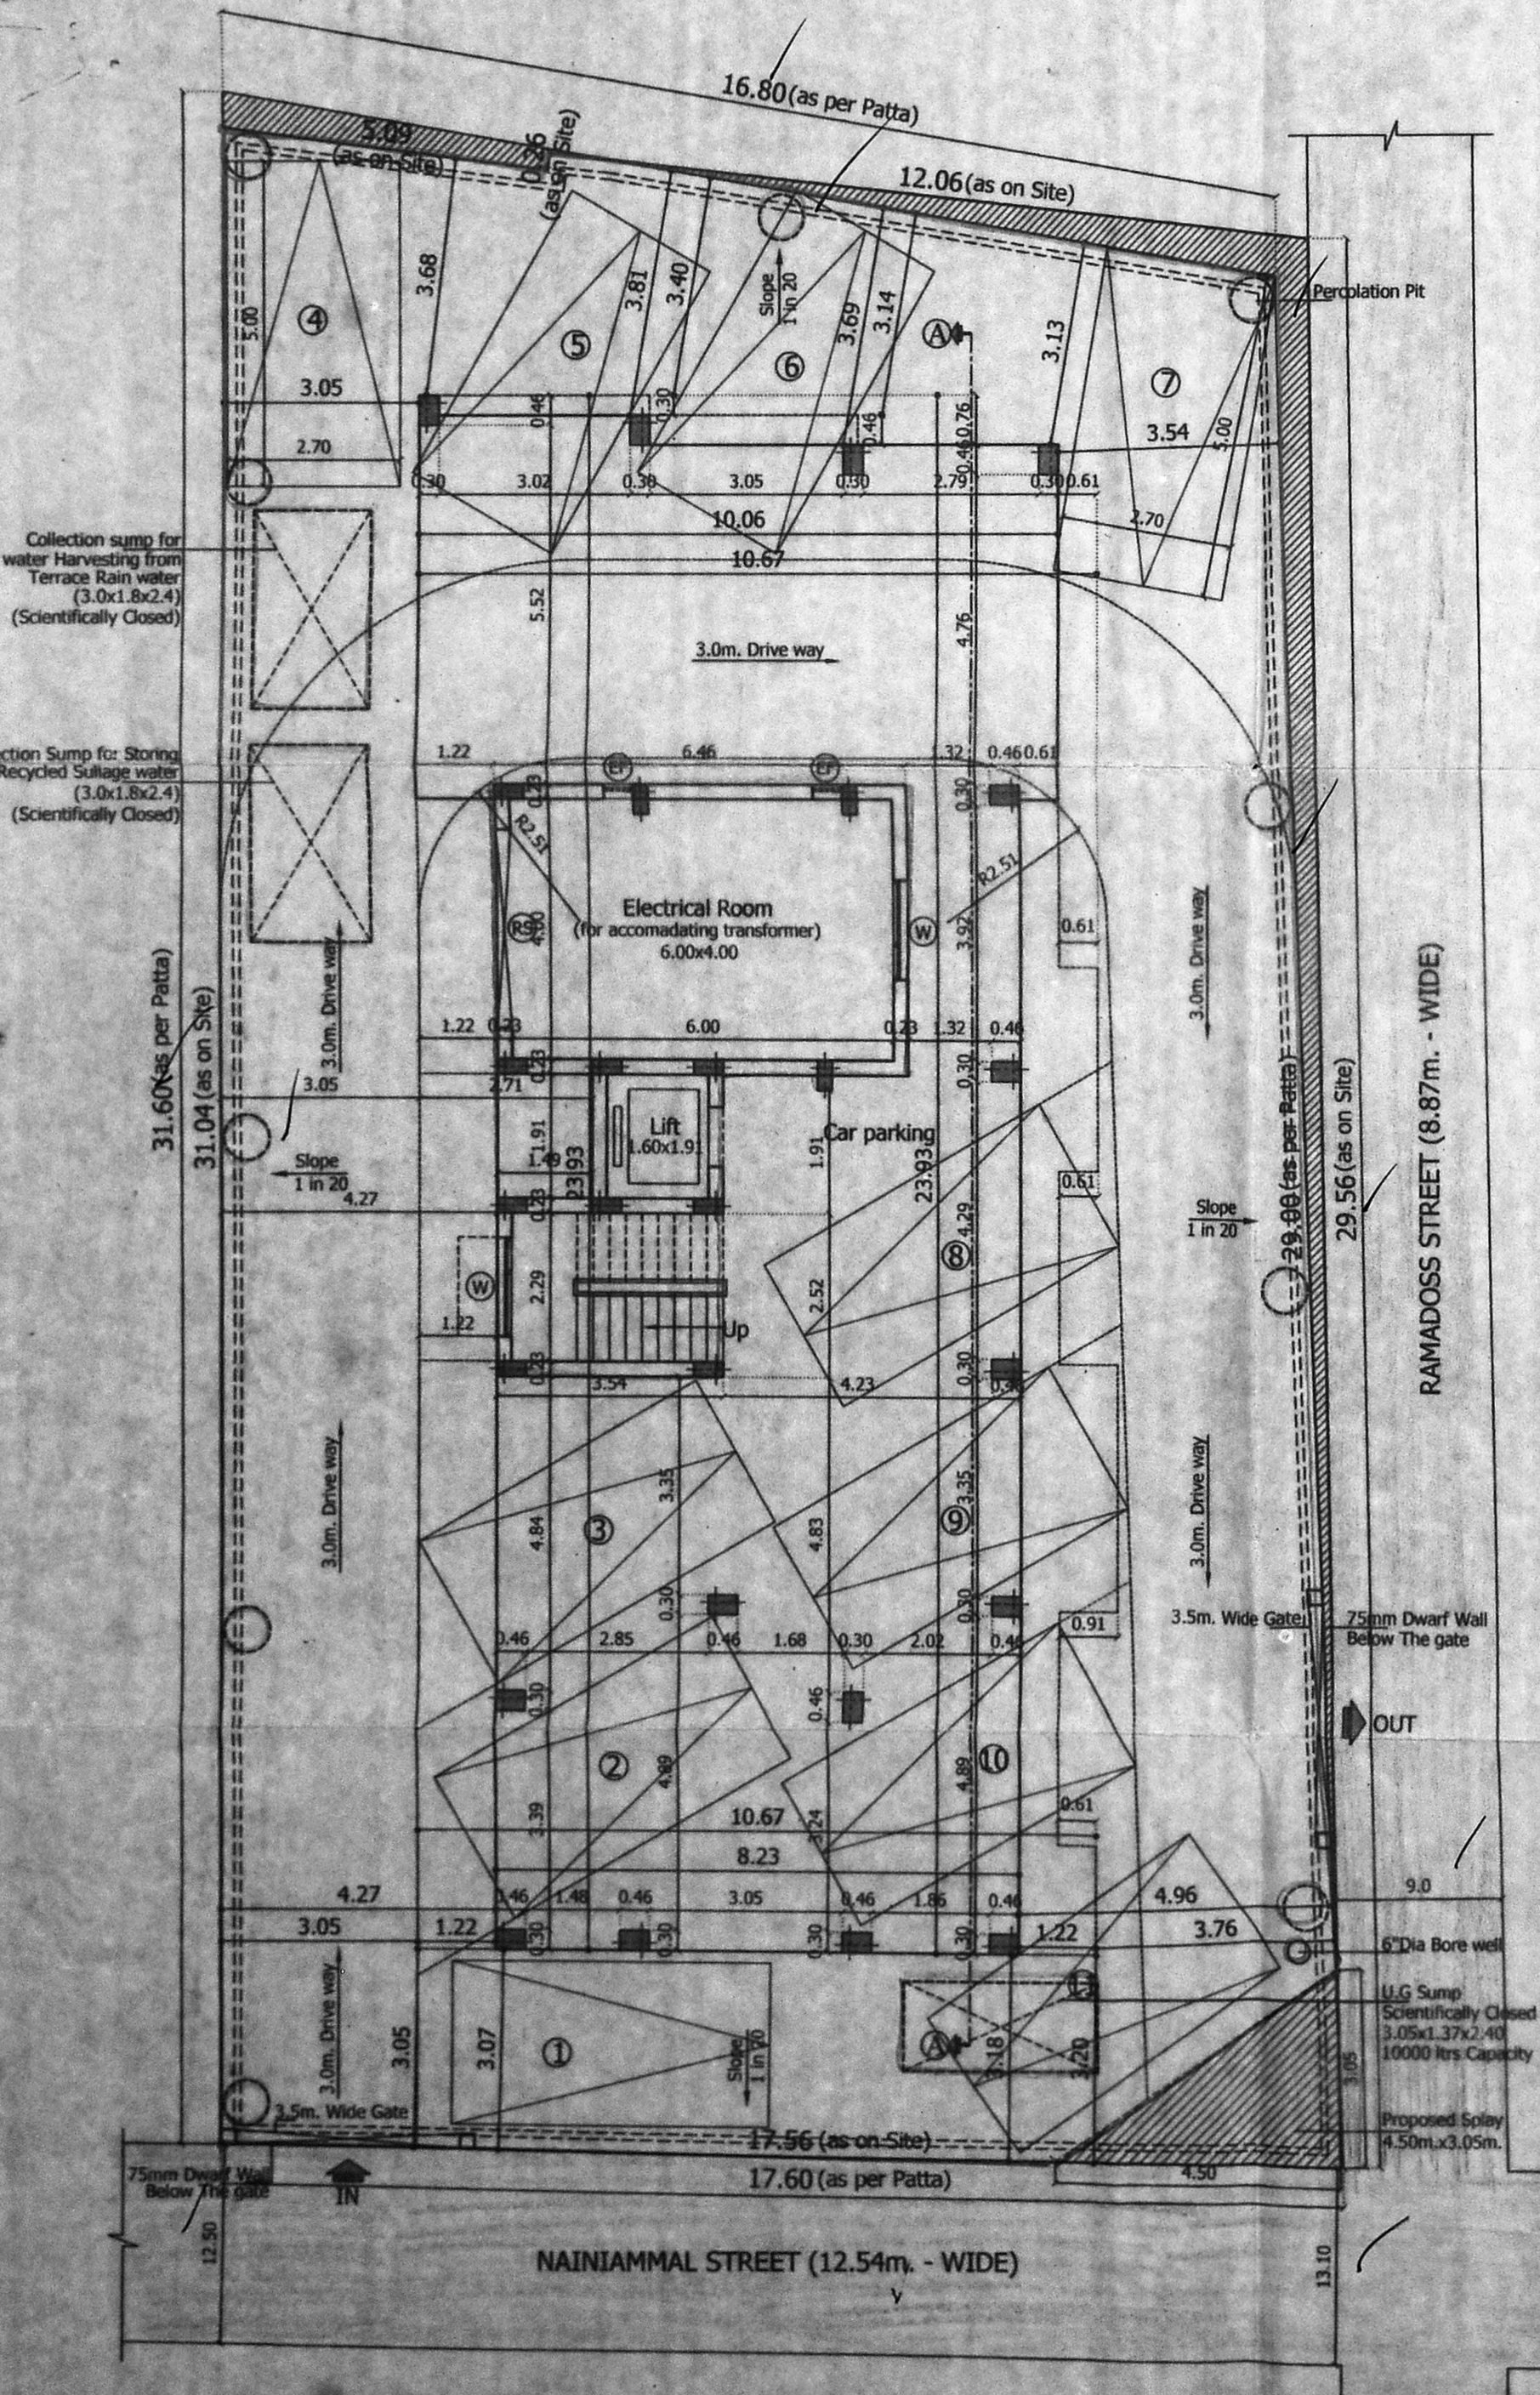

LEGEND

PROPOSED CONSTRUCTION

BOUNDARY LINE

ROADS

JOB TITLE
PLAN SHOWING THE PROPOSED RESIDENTIAL APARTMENTS AT PLOT No. : 54, DOOR No. : 8A, NAINIAMMAL STREET, KRISHNAPURAM, AMBATTUR, CHENNAI - 600 053, COMPRISED IN OLD S. No. : 604/2A1A1A1B, T.S.No.76, BLOCK No. : 7, Ward No. .B, AMBATTUR VILLAGE, AMBATTUR TALUKE, CHENNAI DISTRICT, GREATER CHENNAI CORPORATION.

SCALE: 1:100

POWER AGENT :

LICENSED SURVEYOR

V. SRINIVASAN, AIA
Registered Architect-CA/96/19753
Licensed Surveyor-Corporation of Chennai
S.A. No. 344
Firm Arcade, P47/1, 17th Street, Anna Nagar,
Chennai-600 040. Ph. 2628 6529