


ALL DIMENSIONS ARE IN METRES

SCALE:- 1" = 8'-0" (1:100)

PLAN SHOWING THE PROPOSED  
STILT + 3 FLOORS RESIDENTIAL BUILDING  
AT PLOT NO: 8, OLD DOOR NO: 11,  
NEW DOOR NO: 6, ABIRAMPURAM,  
CHENNAI - 600 018  
COMPRISED IN OLD SURVEY NO: 3668/1pt,  
R.S.NO: 3668/25, BLOCK NO: 72,  
MYLAPORE VILLAGE, MYLAPORE TALUK,  
CHENNAI DISTRICT  
GREATER CHENNAI CORPORATION  
DIVISION NO: 123, ZONE NO: IX

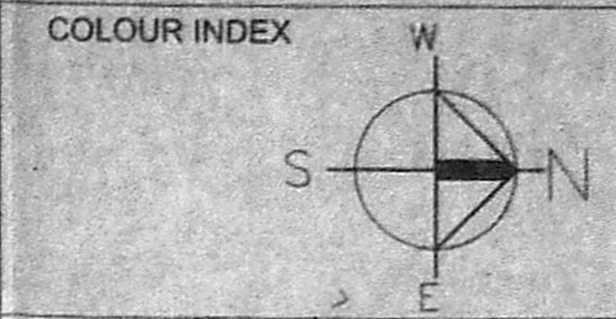

SCHEDULE OF JOINERY

ED	DOOR	1.05 x 2.13
D1	DOOR	0.91 x 2.13
D2	DOOR	0.76 x 2.13
W	WINDOW	1.80 x 1.80
W1	WINDOW	1.50 x 1.80
W2	WINDOW	1.20 x 1.80
W3	WINDOW	0.60 x 1.80
W4	WINDOW	0.75 x 1.80
V1	VENTILATOR	0.61 x 0.91

AREA STATEMENT	SQ.M
AS PER SITE	351.35
AS PER PATTA	354.00
AS PER DOCUMENT	351.35

FLOORS	5% BALCONY	FSI AREA
FIRST FLOOR	8.21	171.45
SECOND FLOOR	8.21	171.45
THIRD FLOOR	8.21	171.45
TOTAL	24.63	514.35
F.S.I	1.464	

COLOUR INDEX:-

PROPOSED	
BOUNDARY	
ROAD	

OWNER V. Subhanta  
V. Padmasini

RAGHAVENDRAN, R. M Arch  
ARCHITECT LICENSED SURVEYOR  
CLASS I No. R.A. 623  
5, Vasavi Flats,  
12 (Old No.37), Sarojini Street,  
T. Nagar, Chennai - 600 017.  
Phone : 044 - 2432842

LICENSED SURVEYOR

