

PLAN SHOWING THE PROPOSED CONSTRUCTION OF RESIDENTIAL BUILDING C-228, DOOR NO. 4/46, 19th STREET, NAGANALLUR, CO-OPERATIVE BUILDING SOCIETY COLONY, NAGANALLUR, CHENNAI - 600061.

S.NO.98/5, OF ULLAGARAM VILLAGE, GREATER CHENNAI CORPORATION, DIVISION NO. 168, ZONE - 14, SCALE 1:100

செ.பெ.சு. (9) எண் 30/8/17

சு. எண் 30/8/17

சு. எண் 30/8/17

சு. எண் 30/8/17

SCHEDULE OF JOINTS

TYPE	DESCRIPTION
D	DOOR
D1	DOOR
D2	DOOR
W	WINDOW
W1	WINDOW
V	VENTILATOR

AREA STATEMENT (Area in sq.m)

DESCRIPTION	SQ.M
PLOT EXTENT (SITE)	488.32 SQ.M
PLOT EXTENT (TSLR)	500.00 SQ.M
PLOT EXTENT (DOCUMENT)	490.52 SQ.M

BUILT UP AREA	FSI AREA	NON FSI AREA
FIRST FLOOR	253.96	12.35
SECOND FLOOR	253.96	12.35
THIRD FLOOR	201.54	9.53
TOTAL	709.46	34.23

FSI 709.48 / 488.32 = 1.453


DWELLING UNITS - 8 Nos

NO. OF CARS REQUIRED - 9 Nos

NO. OF CARS PROVIDED - 9 Nos

COLOUR INDICATION

- PROPOSED BUILDING - RED
- PLOT BOUNDARY - BLACK
- ROAD - GREEN

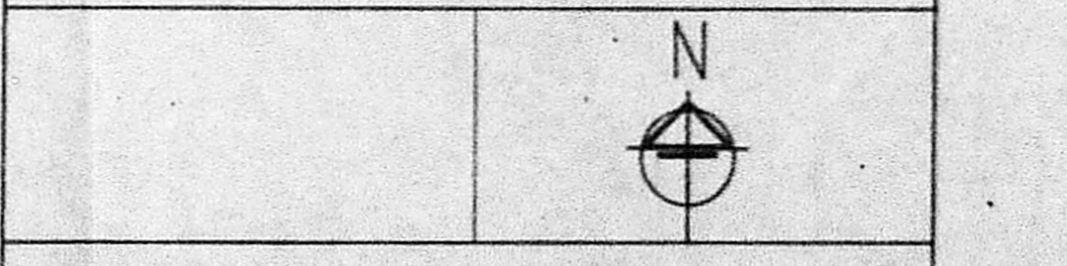

OWNER'S / GPA SIGNATURE

For Haven Foundations (P) Lt

[Signature]
Authorised signatory

LICENSED SURVEYOR

[Signature]
MEENA CHANDRASEKHARAN
Registered Architect
Reg. No. C/95/18712
R.A. No. R297 (Chennai Corp.)
25, NEW No. 1, THOMAS MCGURU SAIDAPET, CHENNAI - 600 075
Ph: 2232536, 2235544

S+3 = 8 Du
Naganallur
MR.
51527

