



SITE CUM GROUND FLOOR & SWIMMING POOL PLAN


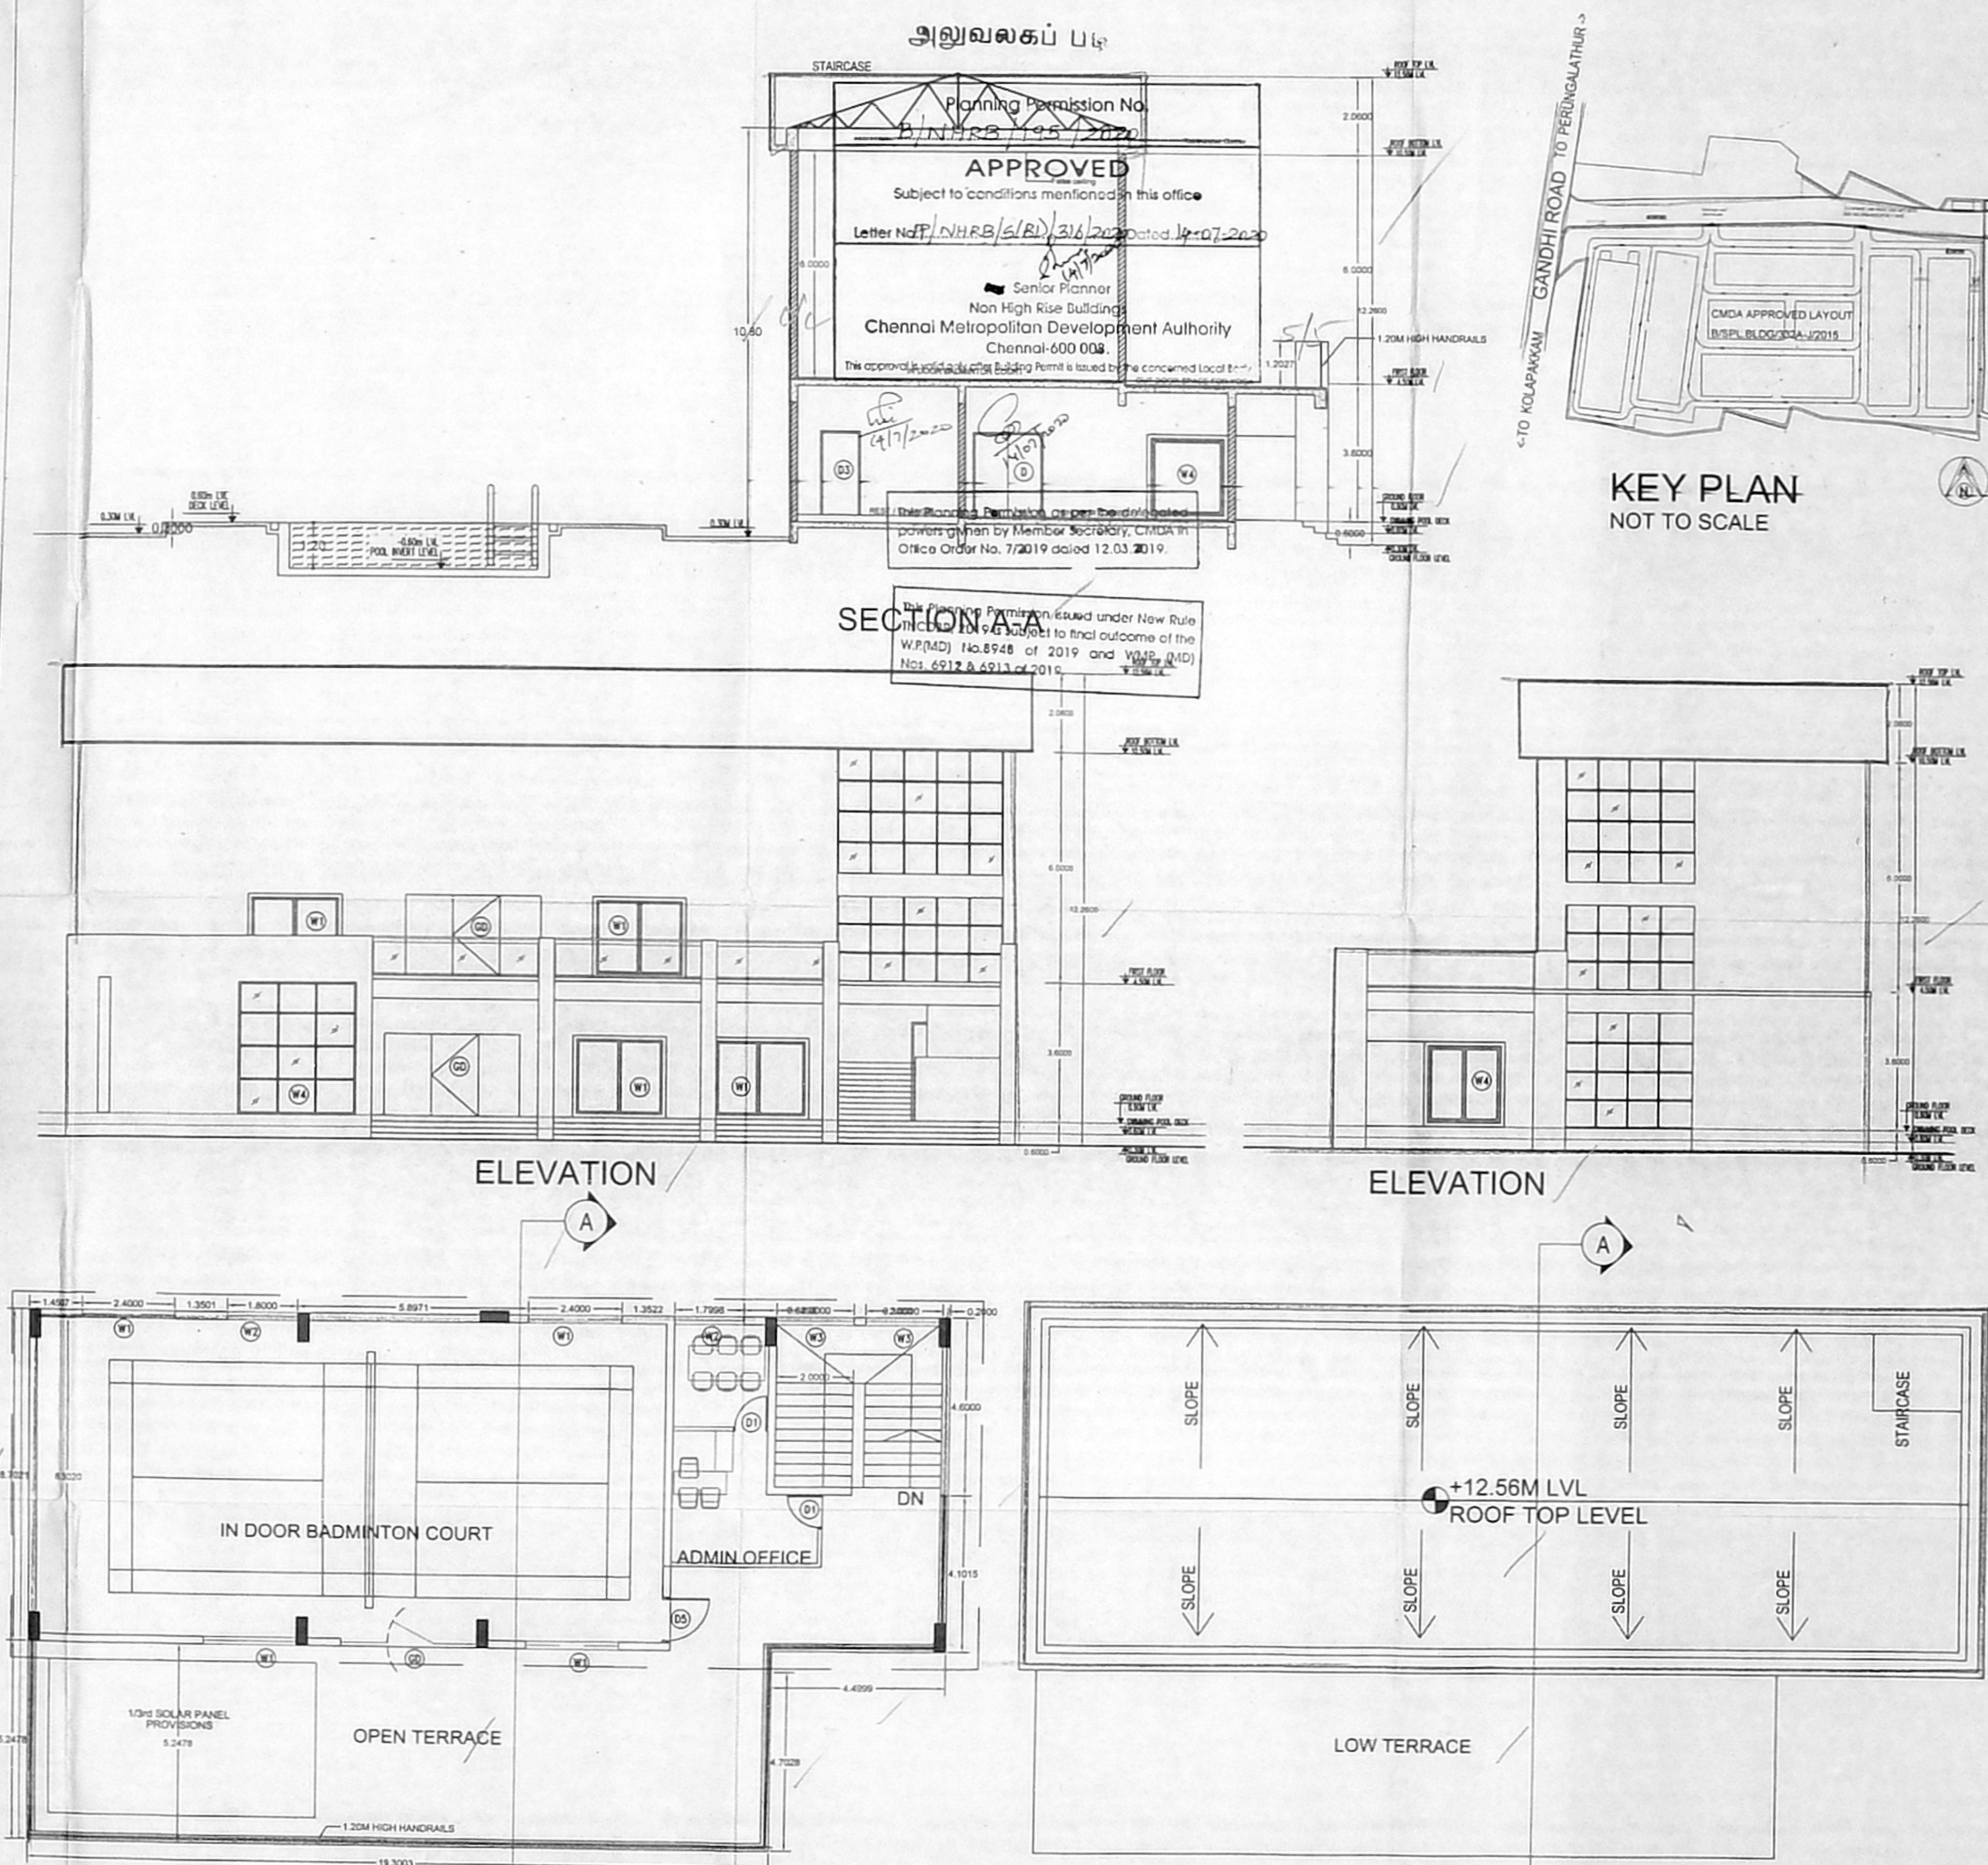


FIRST FLOOR (Part) PLAN

TERRACE FLOOR PLAN

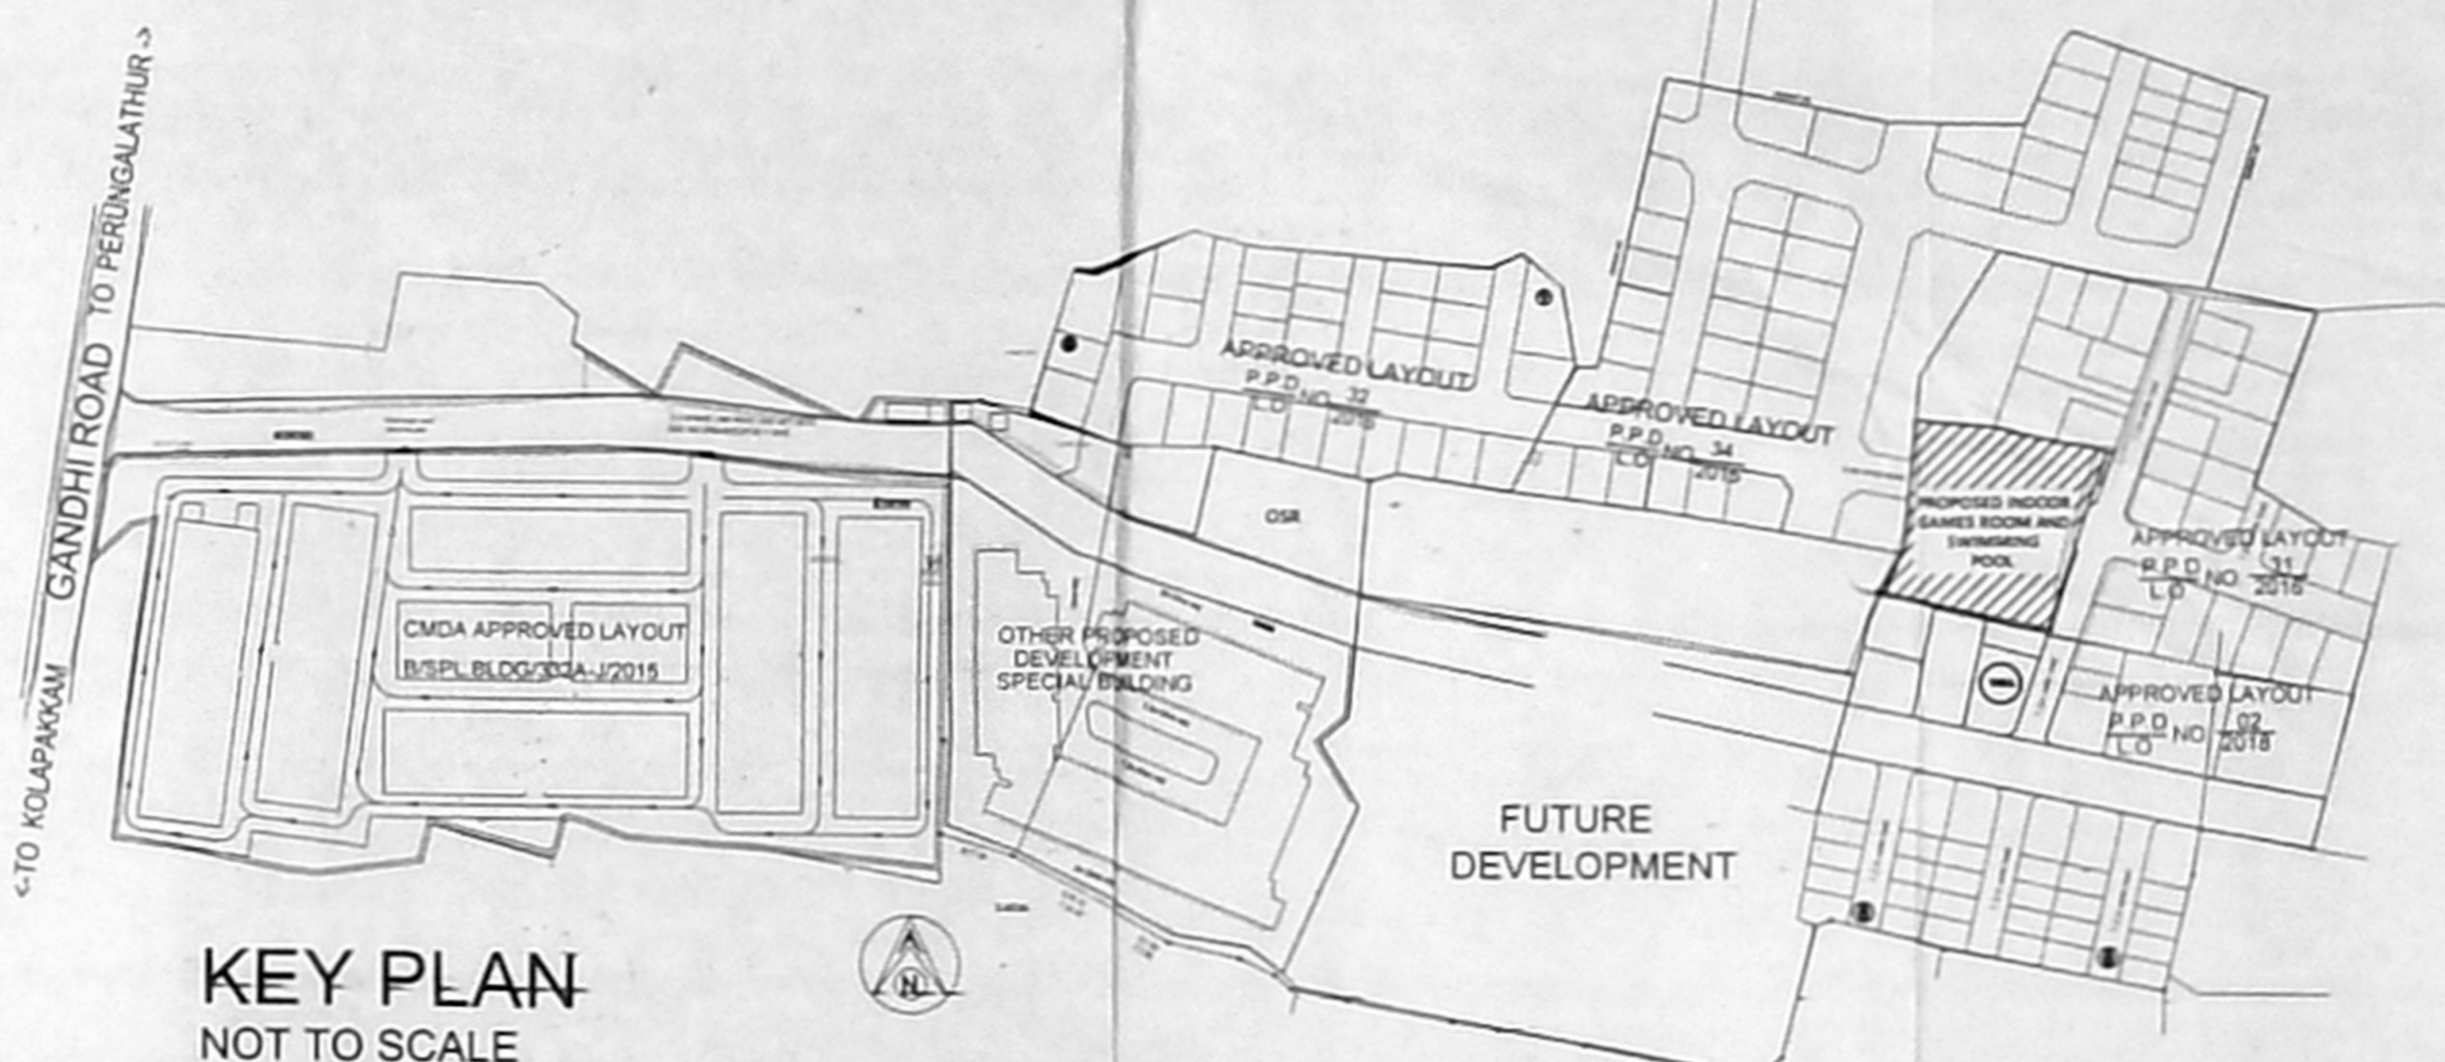

KEY PLAN NOT TO SCALE

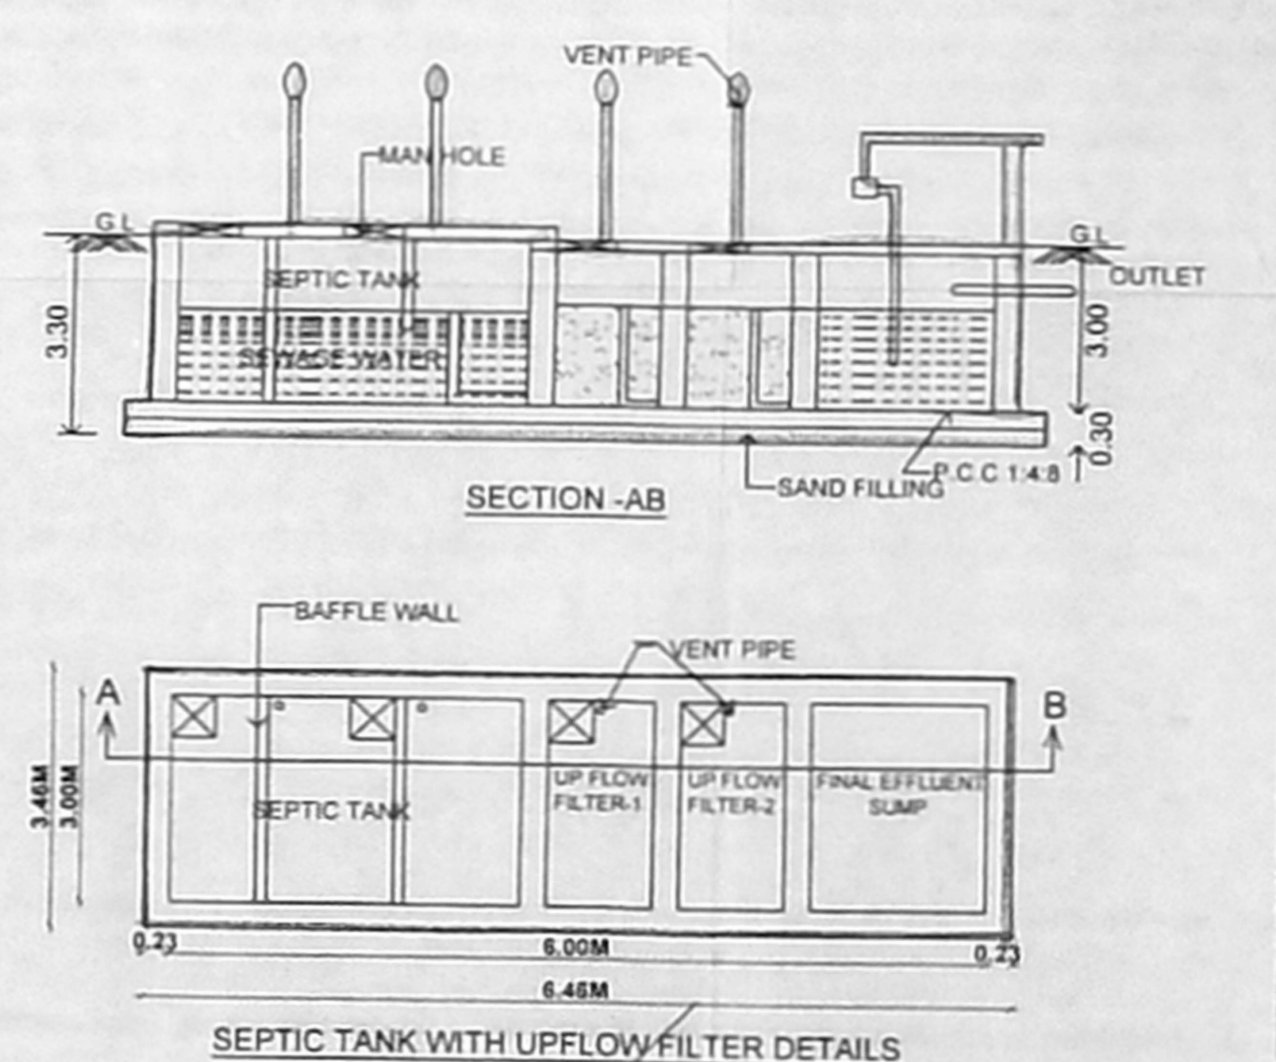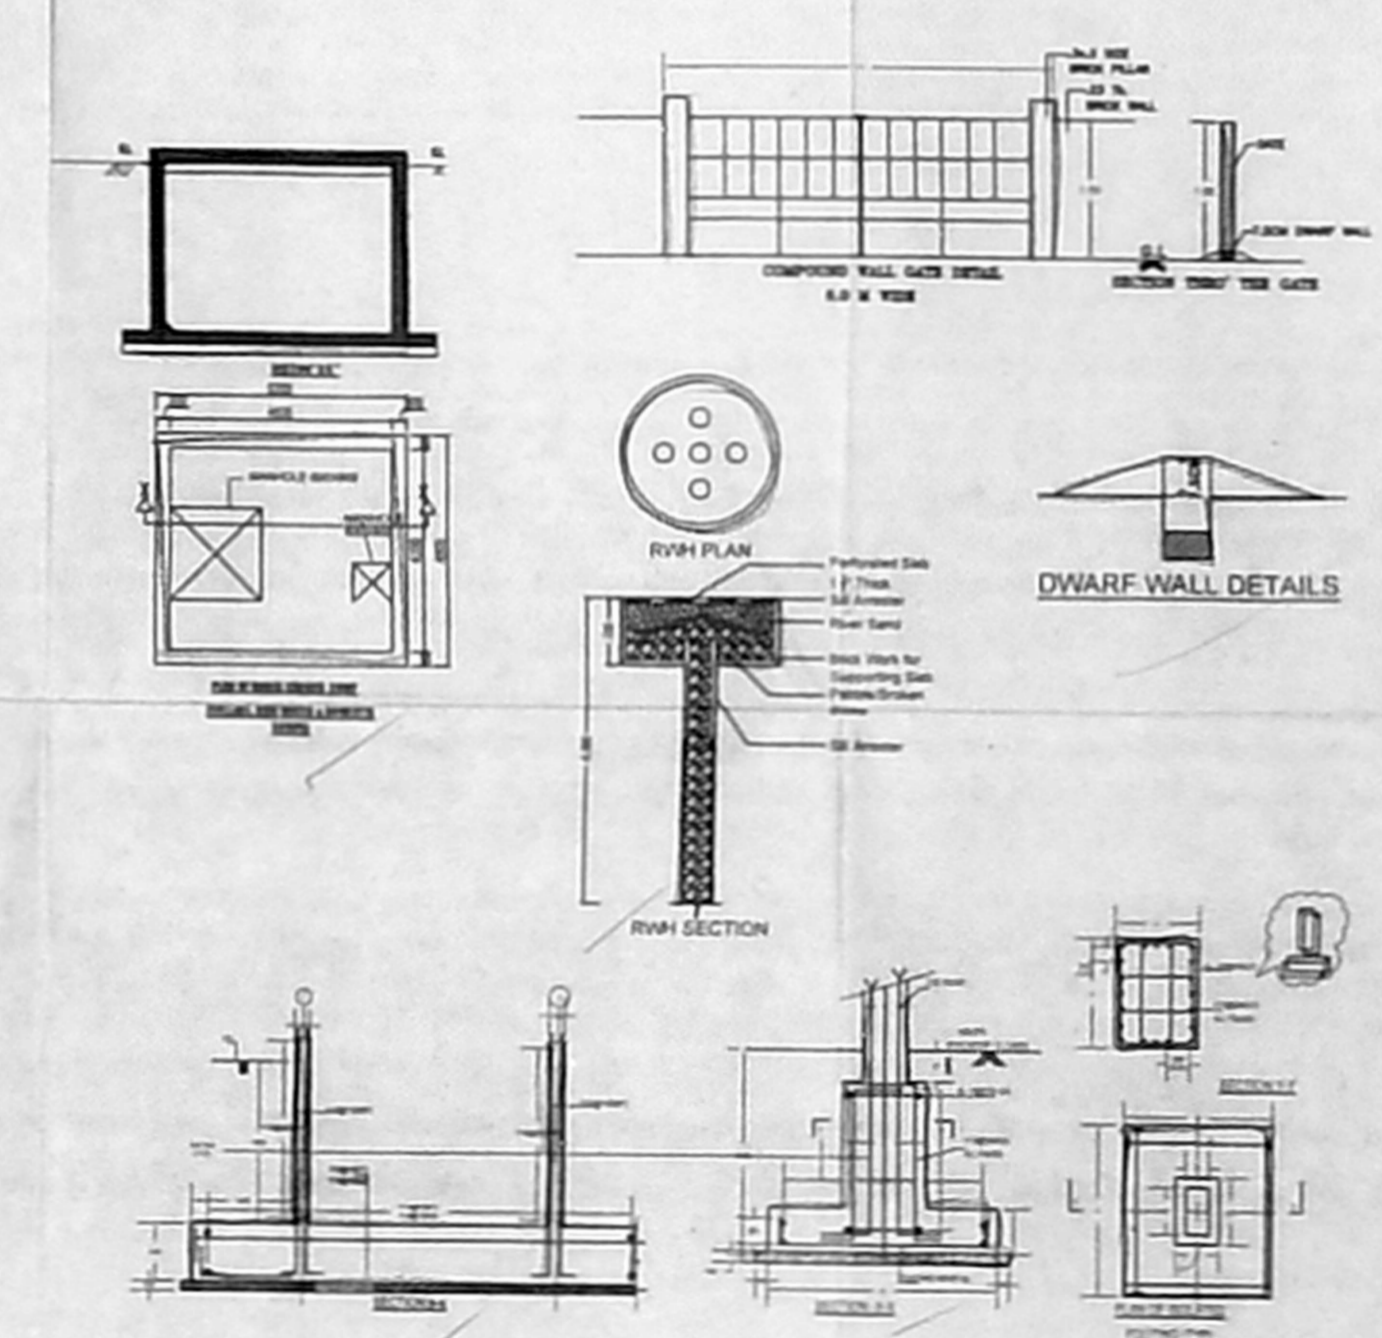

SEPTIC TANK WITH UPFLOW FILTER DETAILS

PROJECT TITLE: **அலுவலகப் படி**
 PLAN SHOWING THE PROPOSED CONSTRUCTION OF GROUND FLOOR + FIRST FLOOR(PART) COMMERCIAL USE CLUB HOUSE BUILDING (494.87 SQM) WITH INDOOR GAMES AND OPEN SWIMMING POOL AT LAND COMPRISING OF S.NO. 50/2 & 54/2 OF KULAPAKKAM VILLAGE WITHIN THE LIMITS OF KATTANKOLATHUR PANCHAYAT UNION.

NOTE: ALL DIMENSIONS ARE IN Meter

AREA STATEMENT

SITE EXTENT	
AS PER PATTA:	1650.00 SQ.M
AS PER SITE:	1618.73 SQ.M
FLOORS	
GROUND FLOOR	310.43
FIRST FLOOR	194.44
GRAND TOTAL	494.87
F.S.I AREA ACHIEVED	
494.87	= 0.306
PARKING PROVIDED:	
CAR PARKING	09 Nos
TWO WHEELER PARKING	08 Nos

SCHEDULE OF JOINERY

TYPE	SIZE	DOOR
D	1800 X 2100	DOOR
D1	900 X 2100	DOOR
D2	750 X 2100	DOOR
D3	1100 X 2100	DOOR
D4	1200 X 2100	DOOR
D5	1200 X 2100	DOOR
VENTILATOR		
W1	2400 X 2100	WINDOW
W2	1800 X 1200	WINDOW
W3	1500 X 1200	WINDOW
W4	3000 X 3400	WINDOW
W5	2100 X 2100	WINDOW
V1	600 X 600	VENTILATOR
V2	700 X 600	VENTILATOR

REFERENCE

- PROPOSAL
- BOUNDARY
- ROAD

OWNER'S SIGNATURE:
 For Emerald Haven Projects Private Limited
[Signature]
 Authorised Signatory

ARCHITECT SIGNATURE
P. S. [Signature]
 P. ELANCHAZHIYAN, B.Arch., M.T.P.
 Reg. Architect No: CA-2003/00729
 CMAA Reg. No: RA/GCL/1906/279
 Chennai Metropolitan Development Authority
 1452 Thirumathi Ngr, Madanandapuram
 Chennai - 600 125. Tel: +91 98410 96099

STRUCTURAL ENGINEER
[Signature]
 H.S. RAJENDRAN, B.E., M.E.
 Structural Engineer Grade - I
 Reg. No.: SEG-10811218