
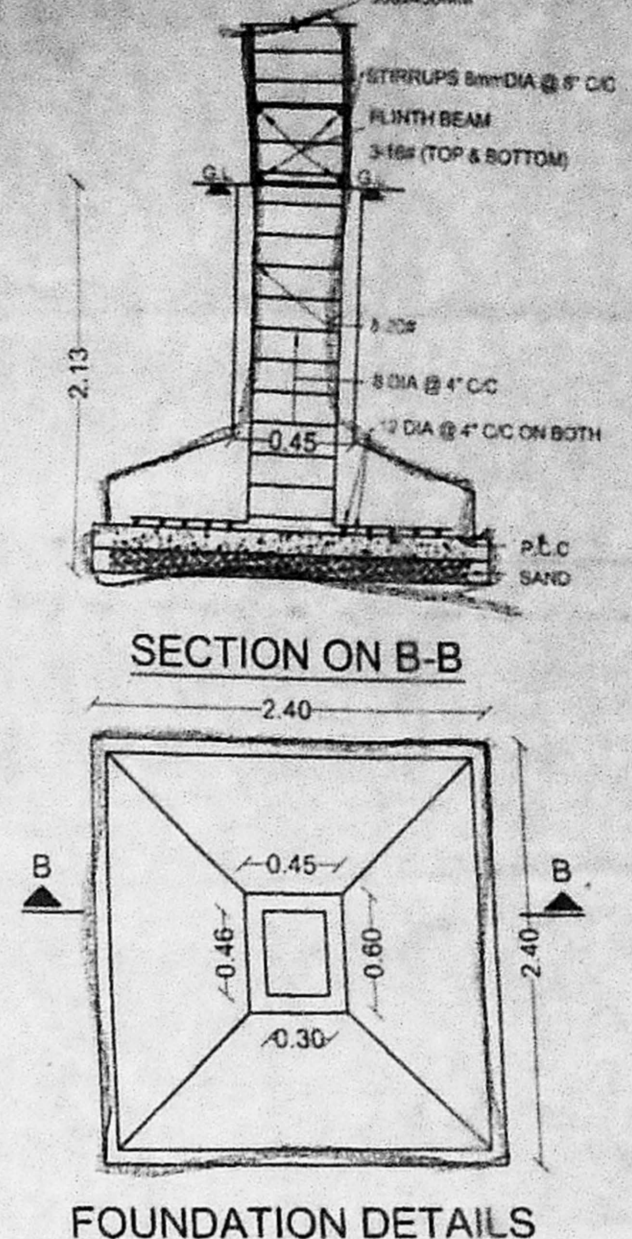
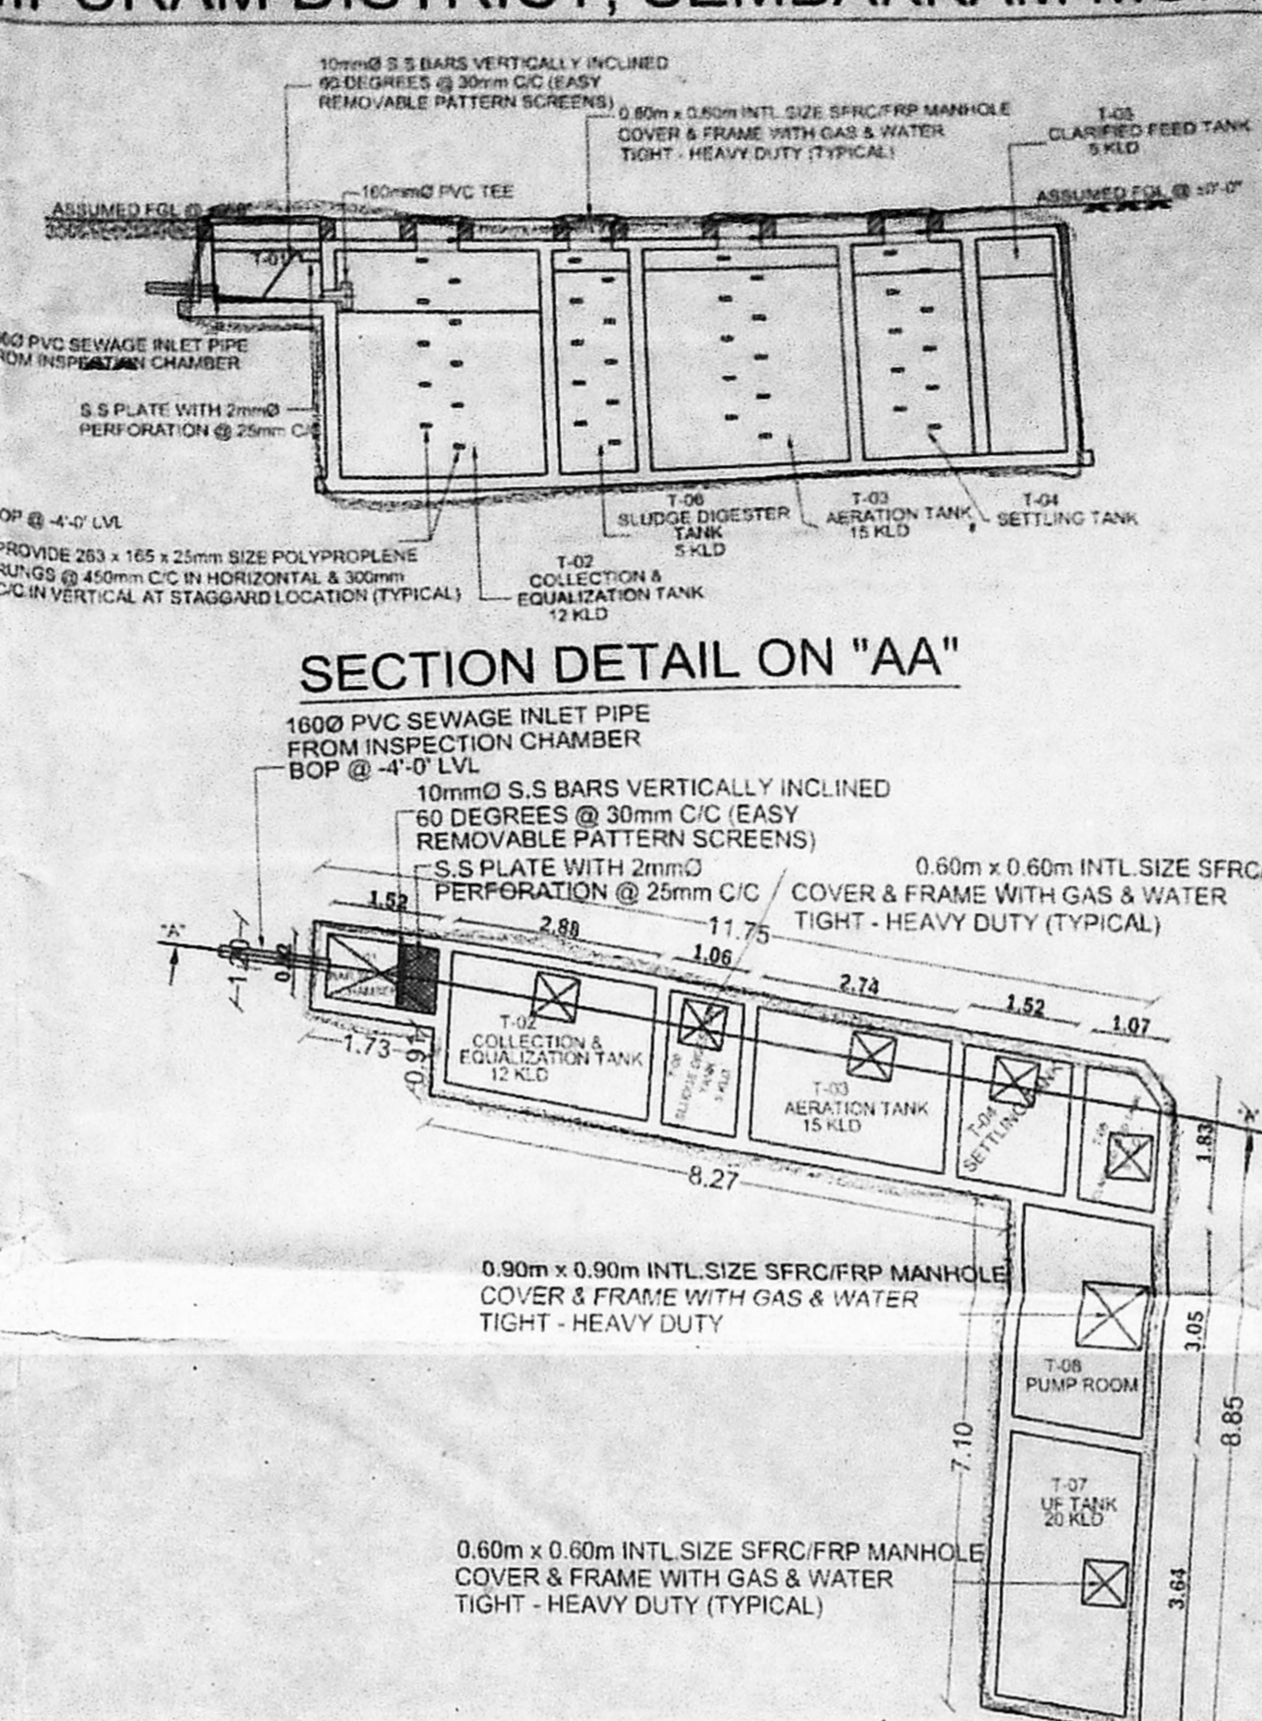
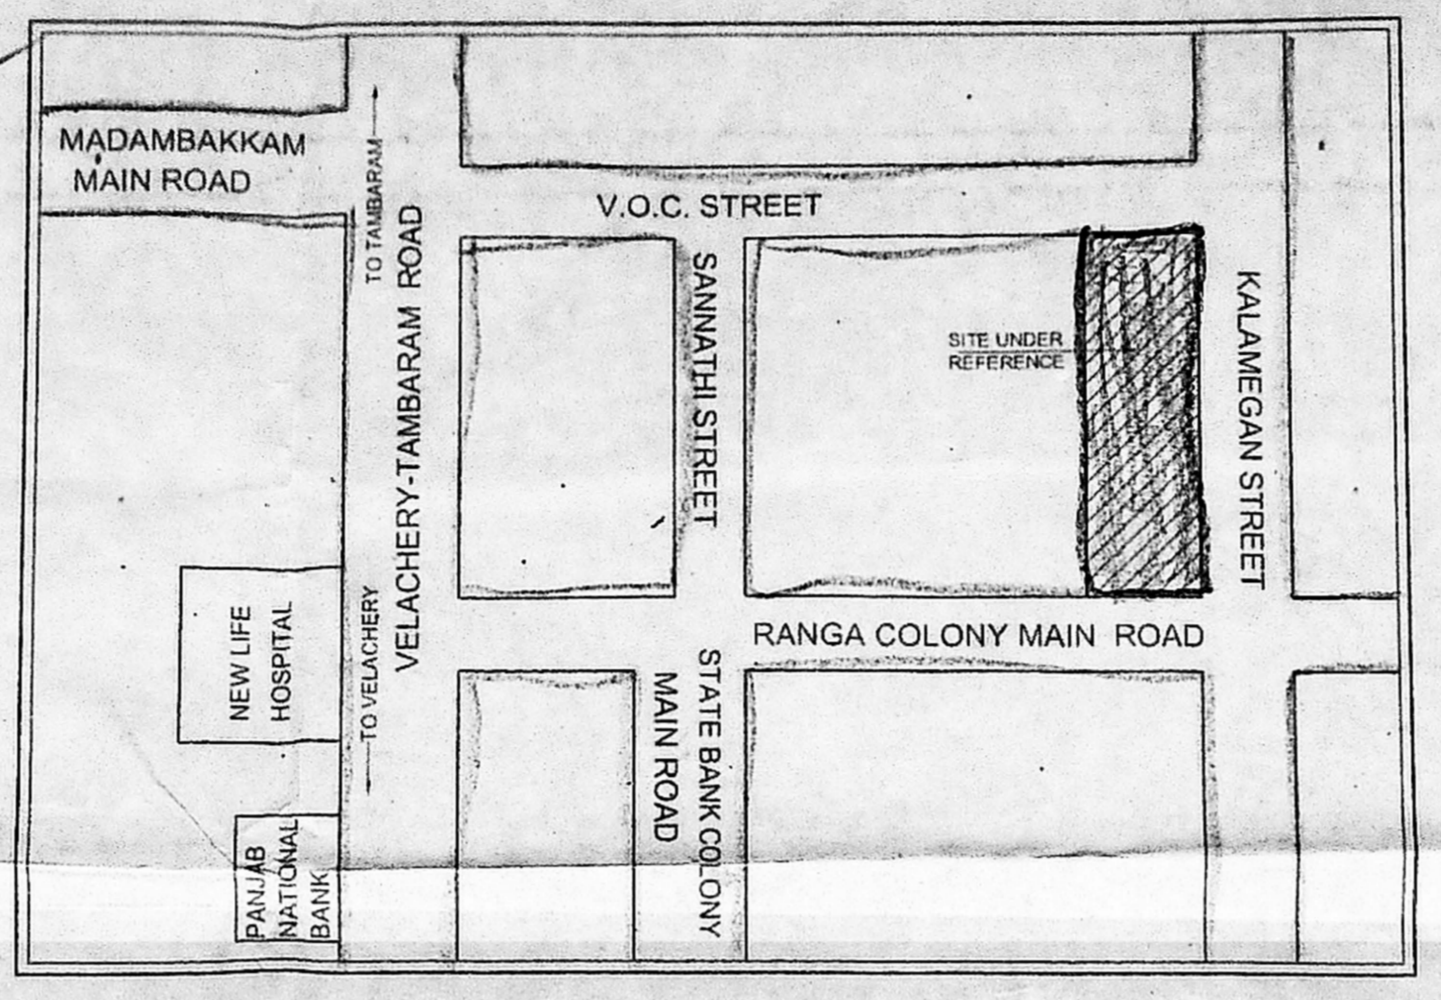





PLAN SHOWING THE PROPOSED CONSTRUCTION OF RESIDENTIAL BUILDING AT PLOT No.22 & 28, RANGA COLONY, MAIN ROAD, RANGA COLONY 2nd STREET, V.O.C. STREET, SEMBAKKAM, CHENNAI-600073, COMPRISED IN S.No.126/47 OF SEMBAKKAM VILLAGE, TAMBARAM TALUK. KANCHIPURAM DISTRICT, SEMBAKKAM MUNICIPALITY.

OFFICE COPY

Planning Permission No. P/AR/BB/172/2015
APPROVED
 Subject to conditions mentioned in this office letter No. P/AR/BB/172/2015 dated 23.12.2015
 For Chaitanyam High Rise Building
 Chennai Metropolitan Development Authority Chennai-600 008.
 This approval is valid only if building permit is issued by the concerned local body.
 This Planning Permission is per the delegated powers given by Municipal Corporation, Chennai Office Order No. 7/2019 dated 12.03.2019.
 This Planning Permission issued under New Rule INCORPORATED by the Corporation of Chennai (W.P.M.D) in 2019 (CPJ) W.M.P. (P) No. 6912 dated 09.13.2019.

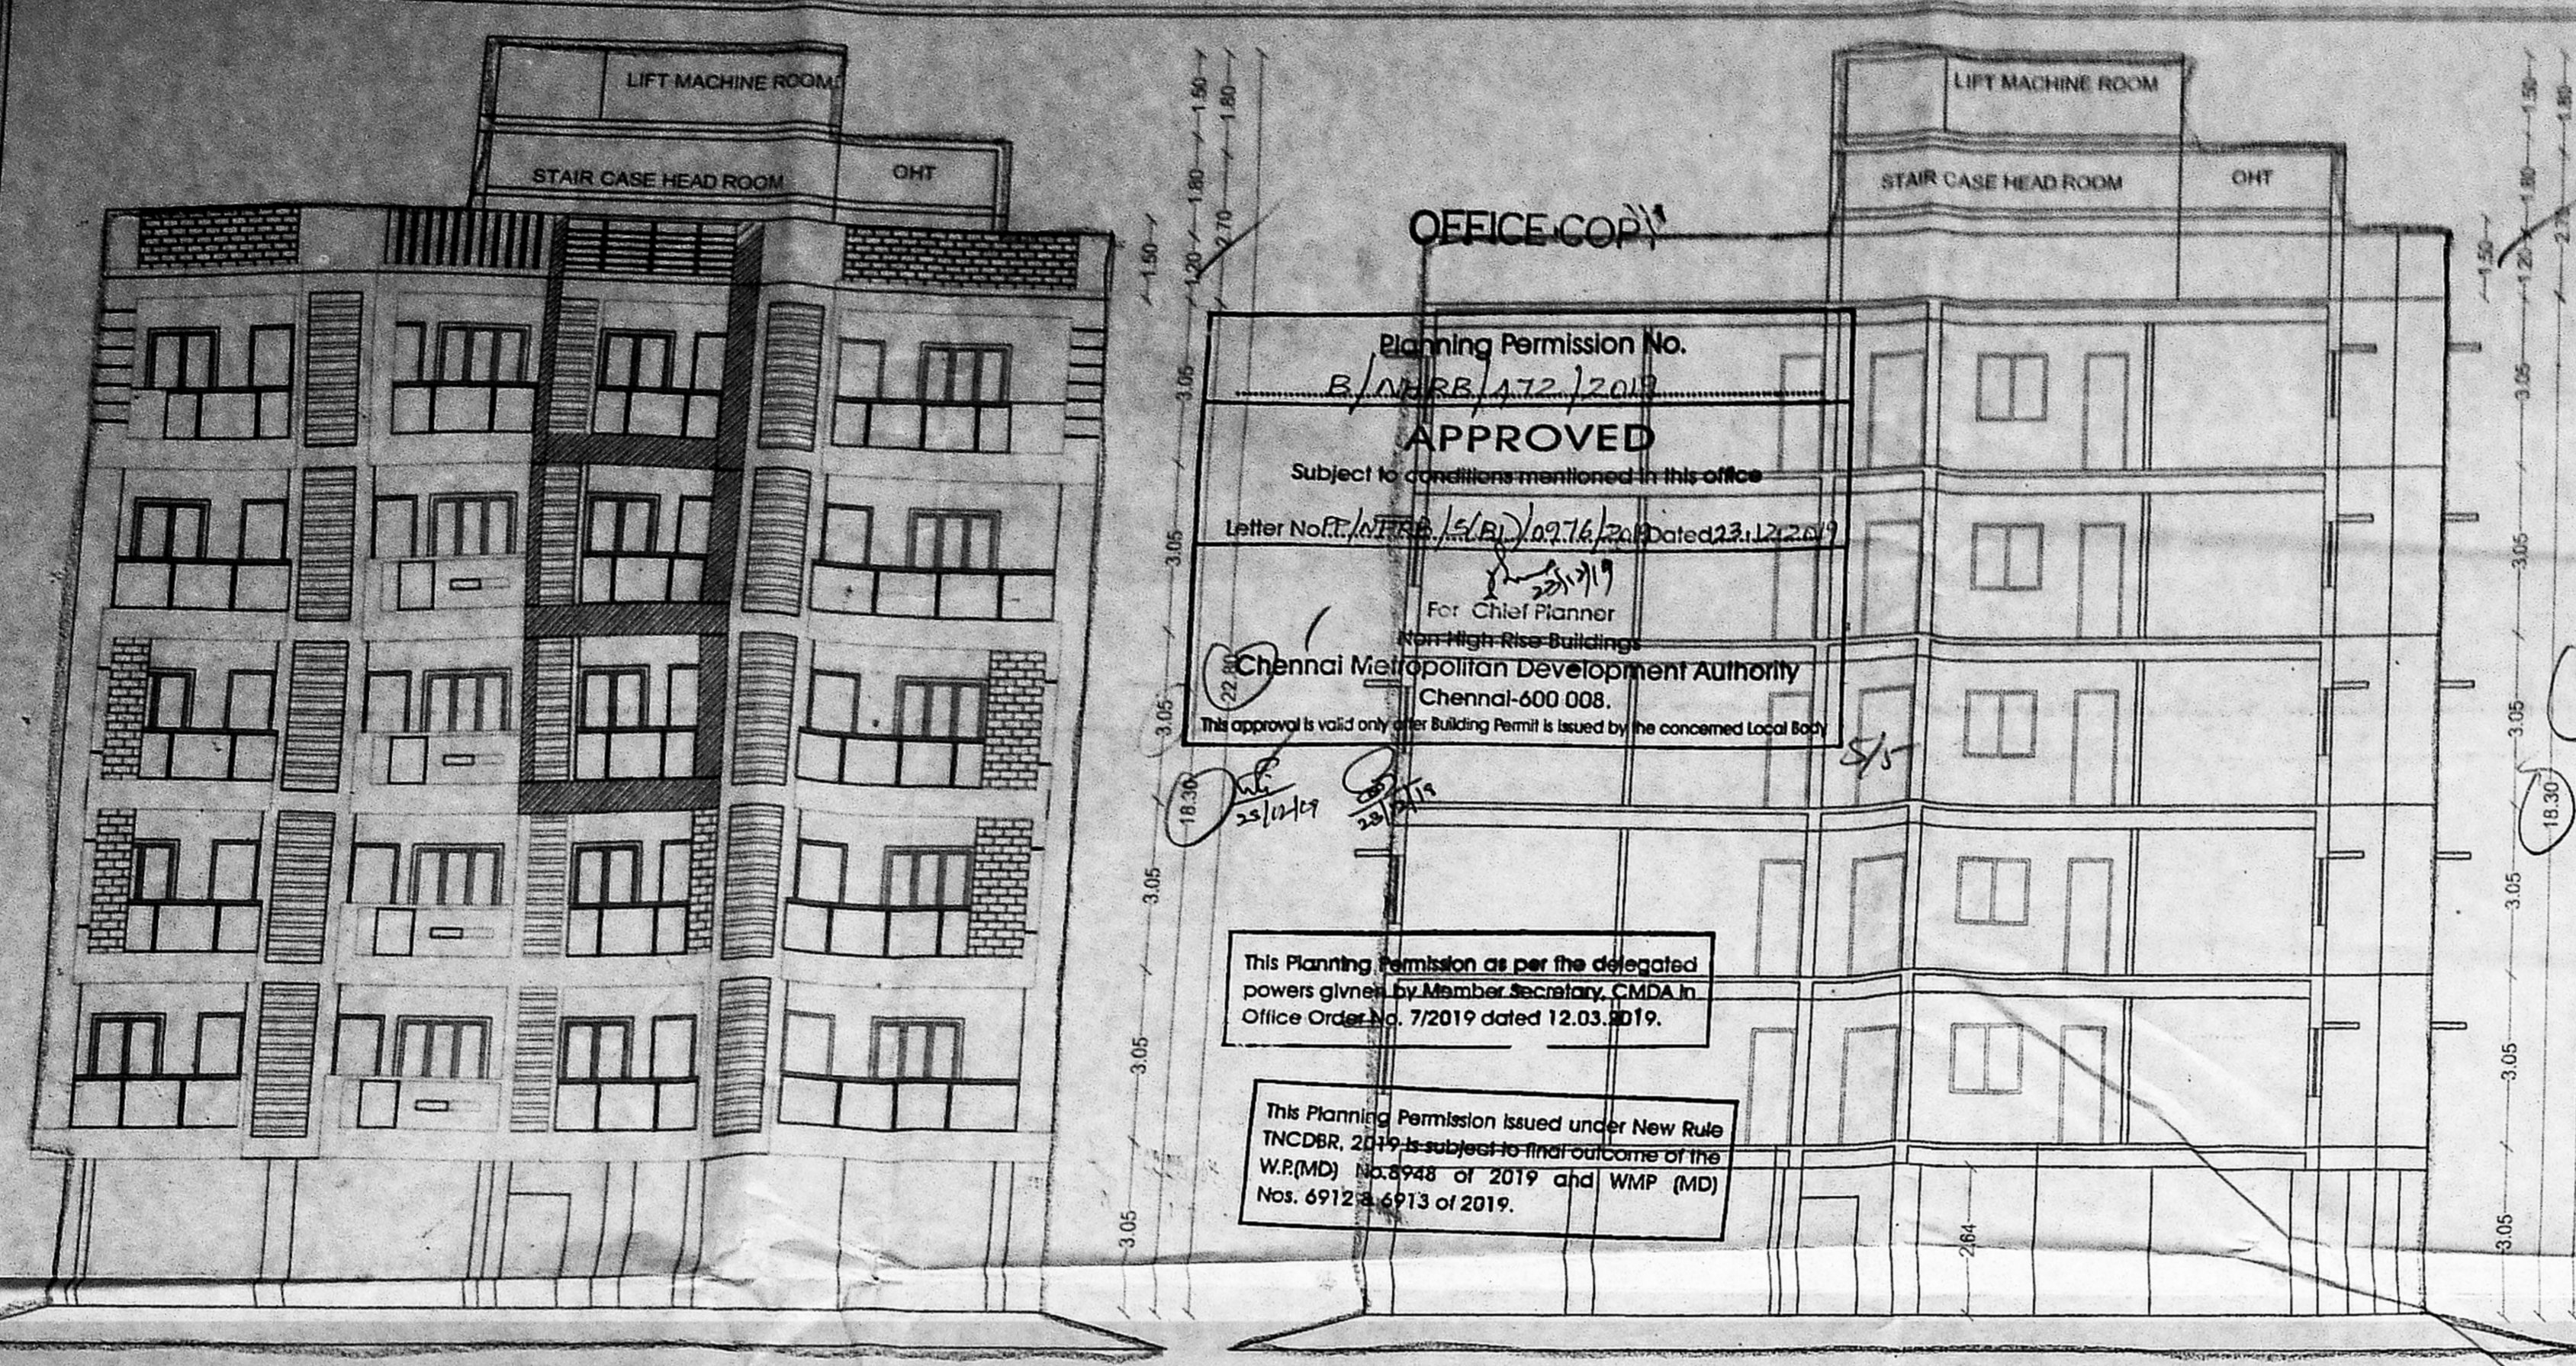

PLAN - SEWAGE TREATMENT PLANT AT BASE
 SLAB LEVEL - 25 KLD CAPACITY / PER DAY

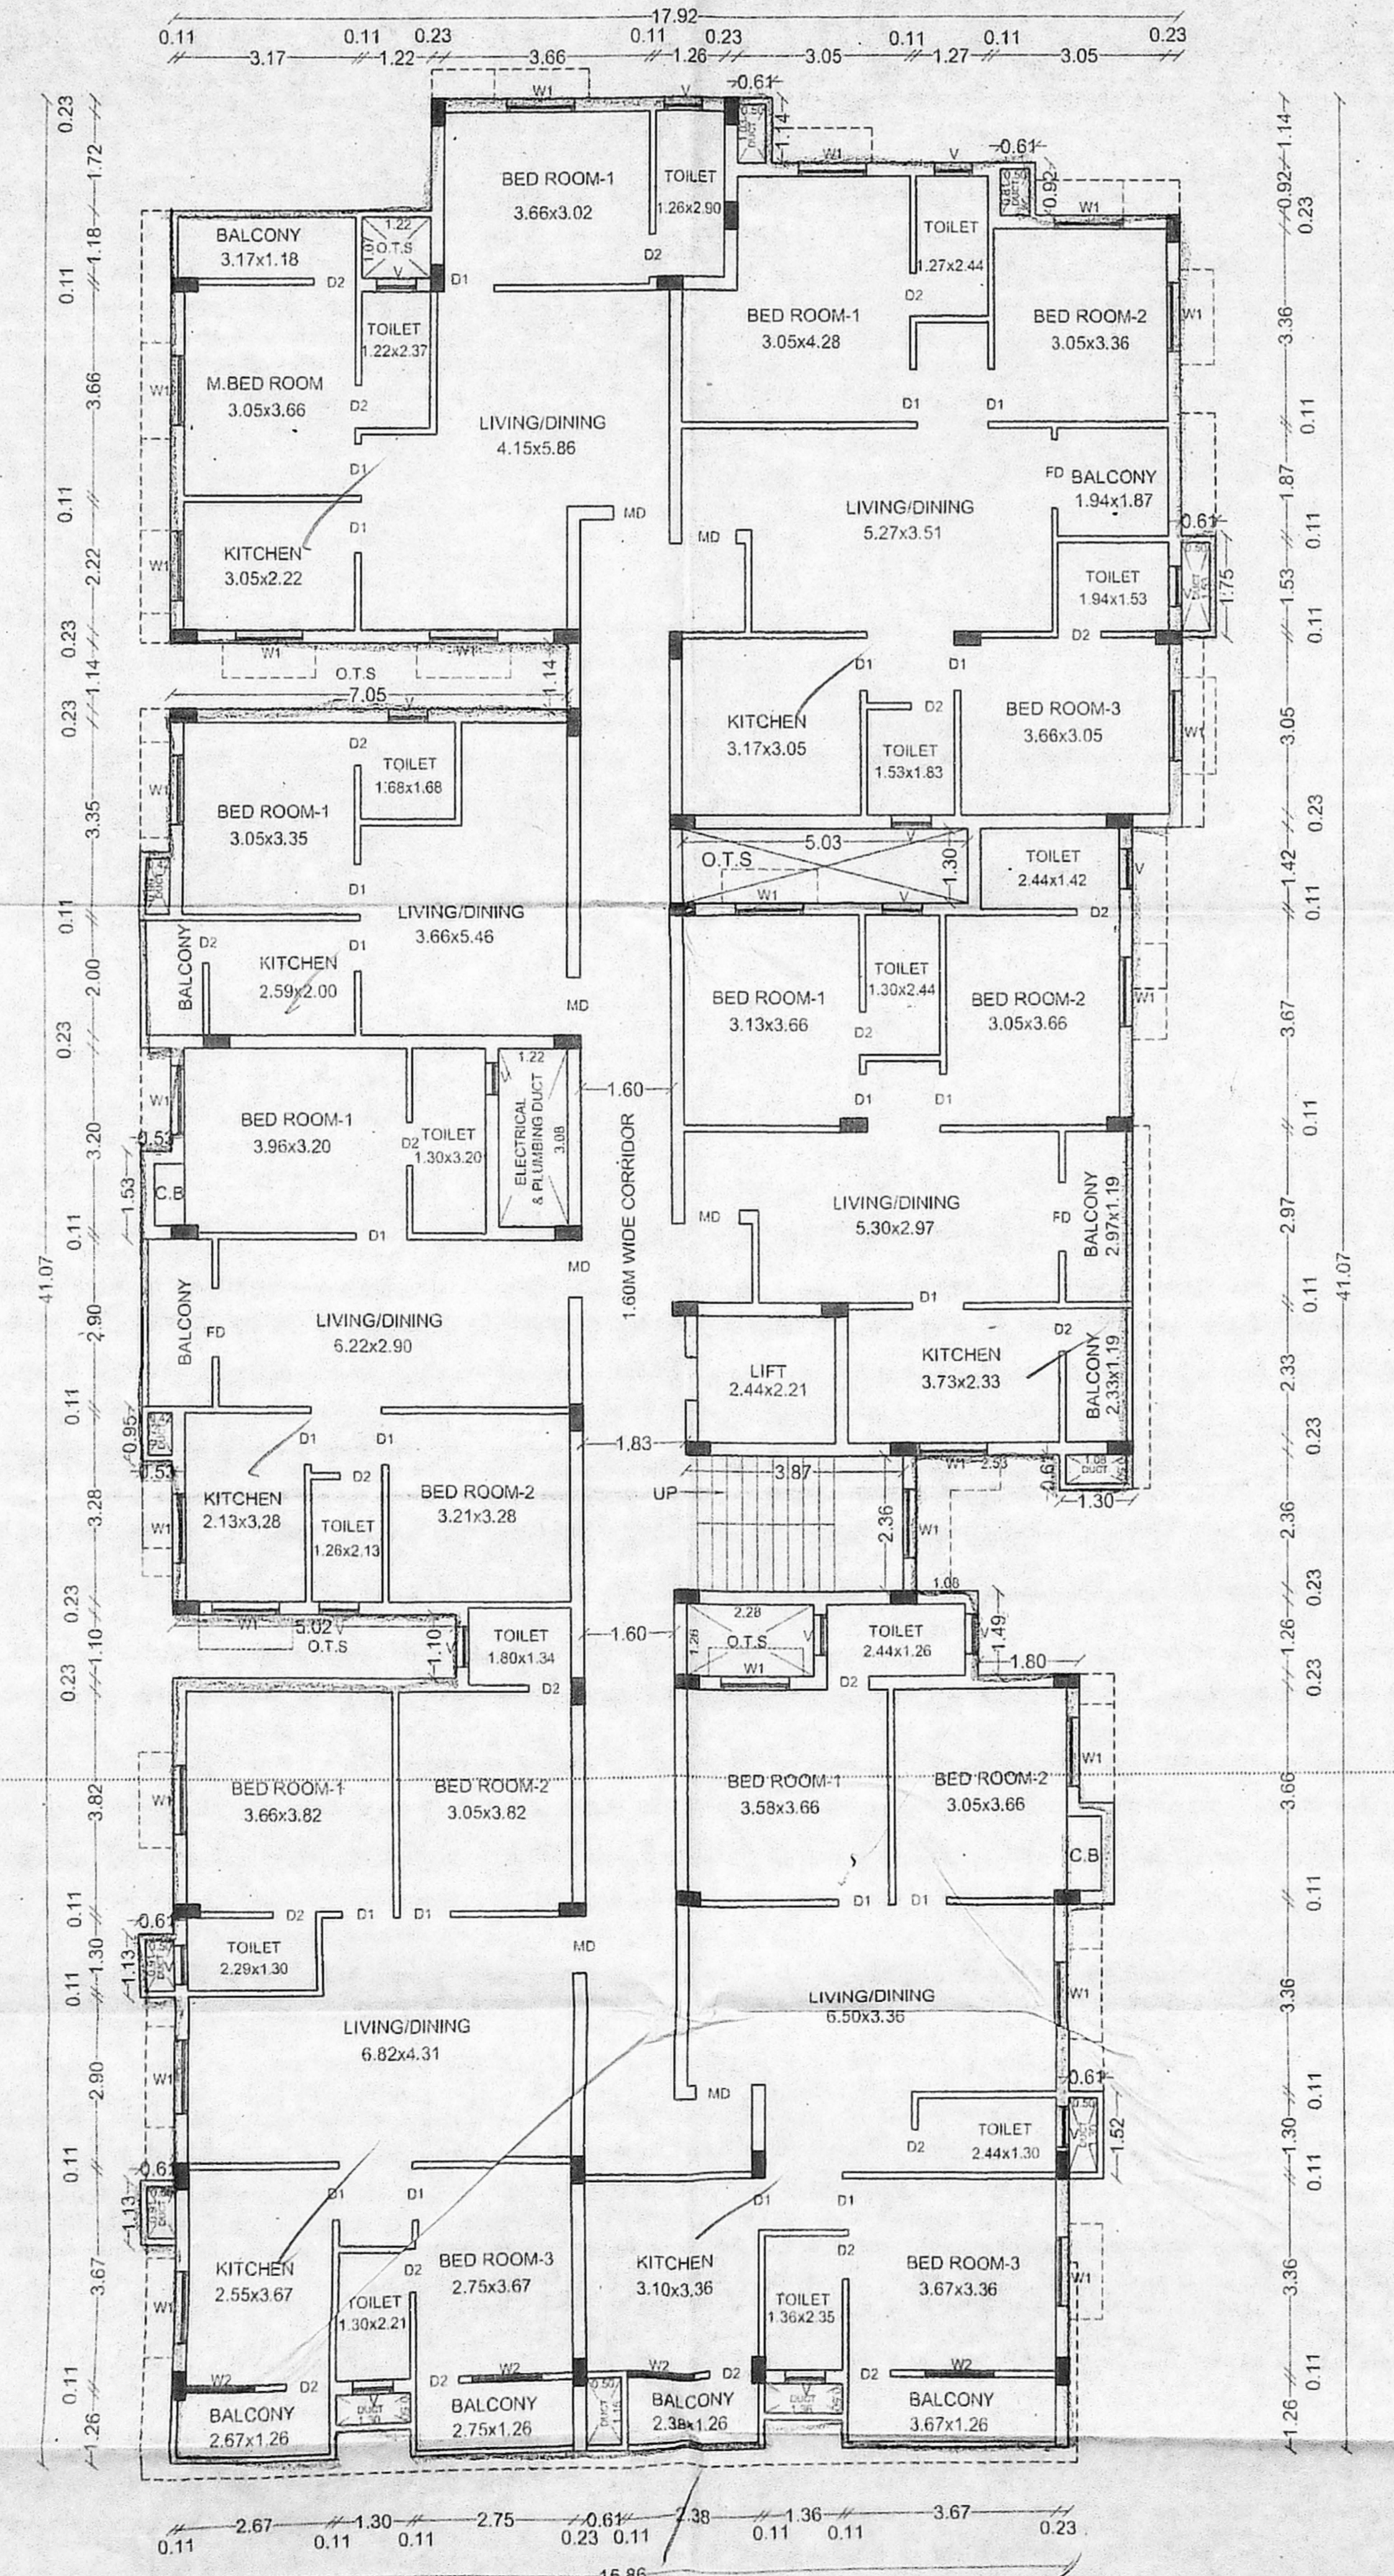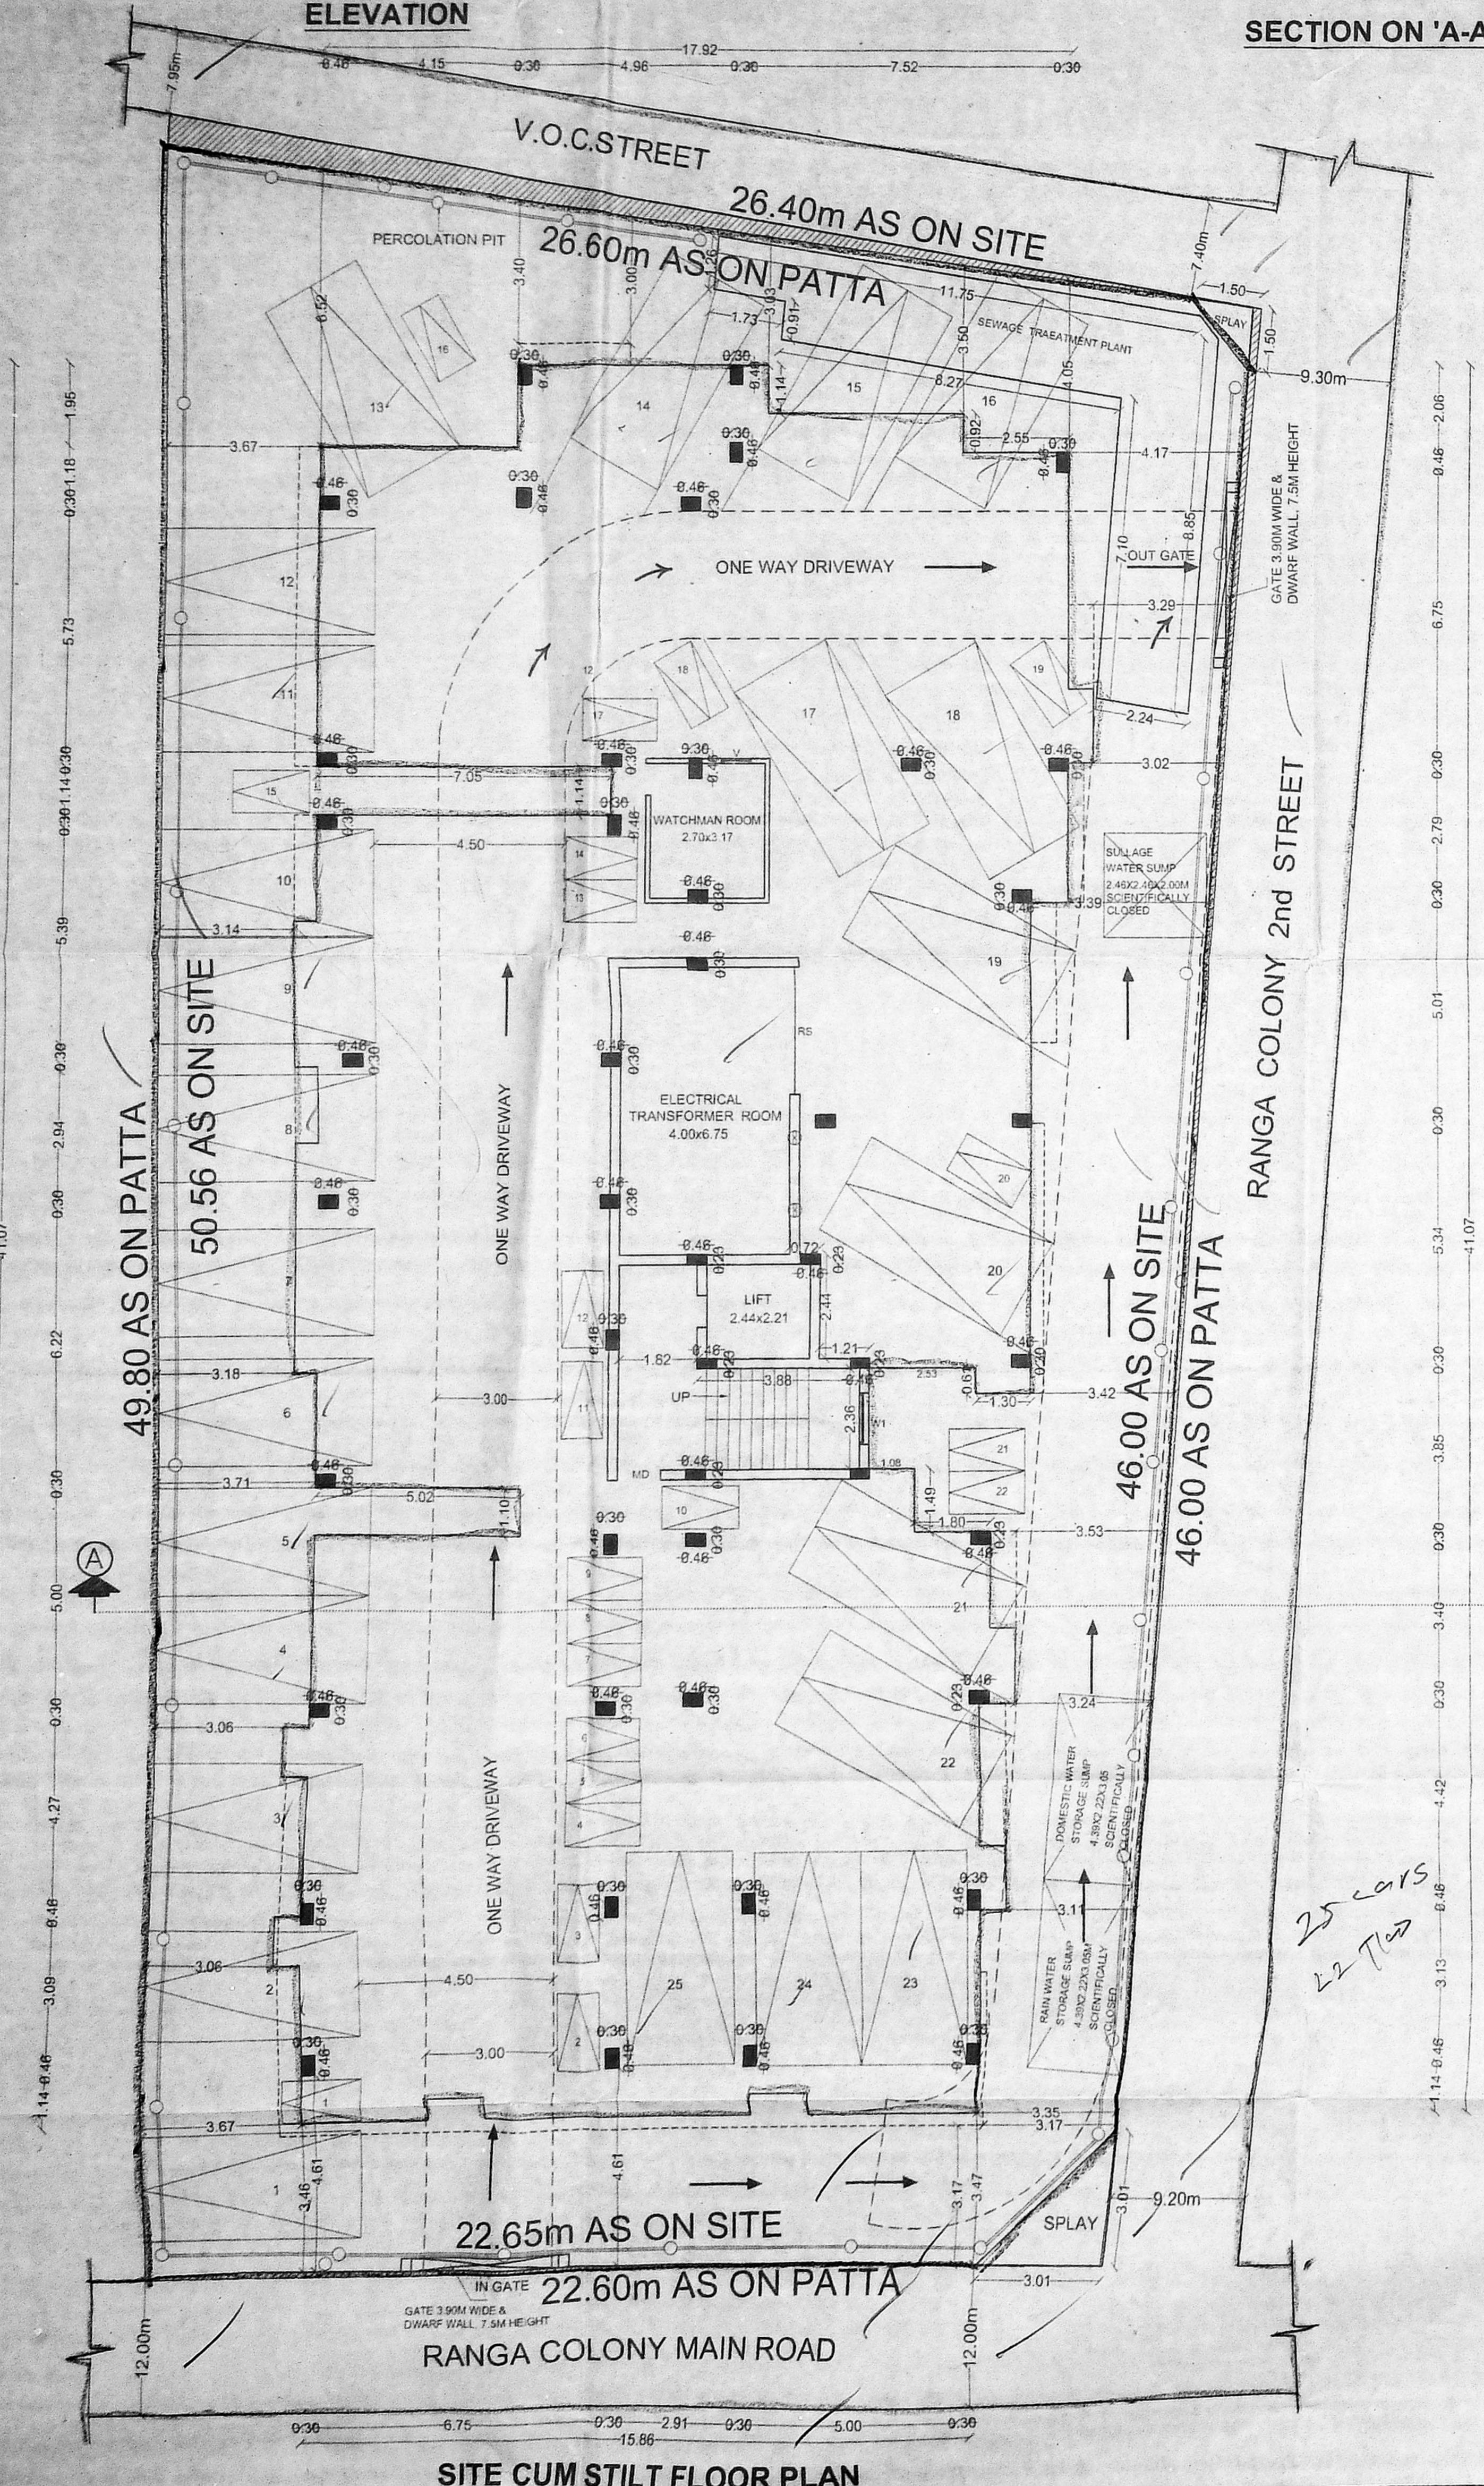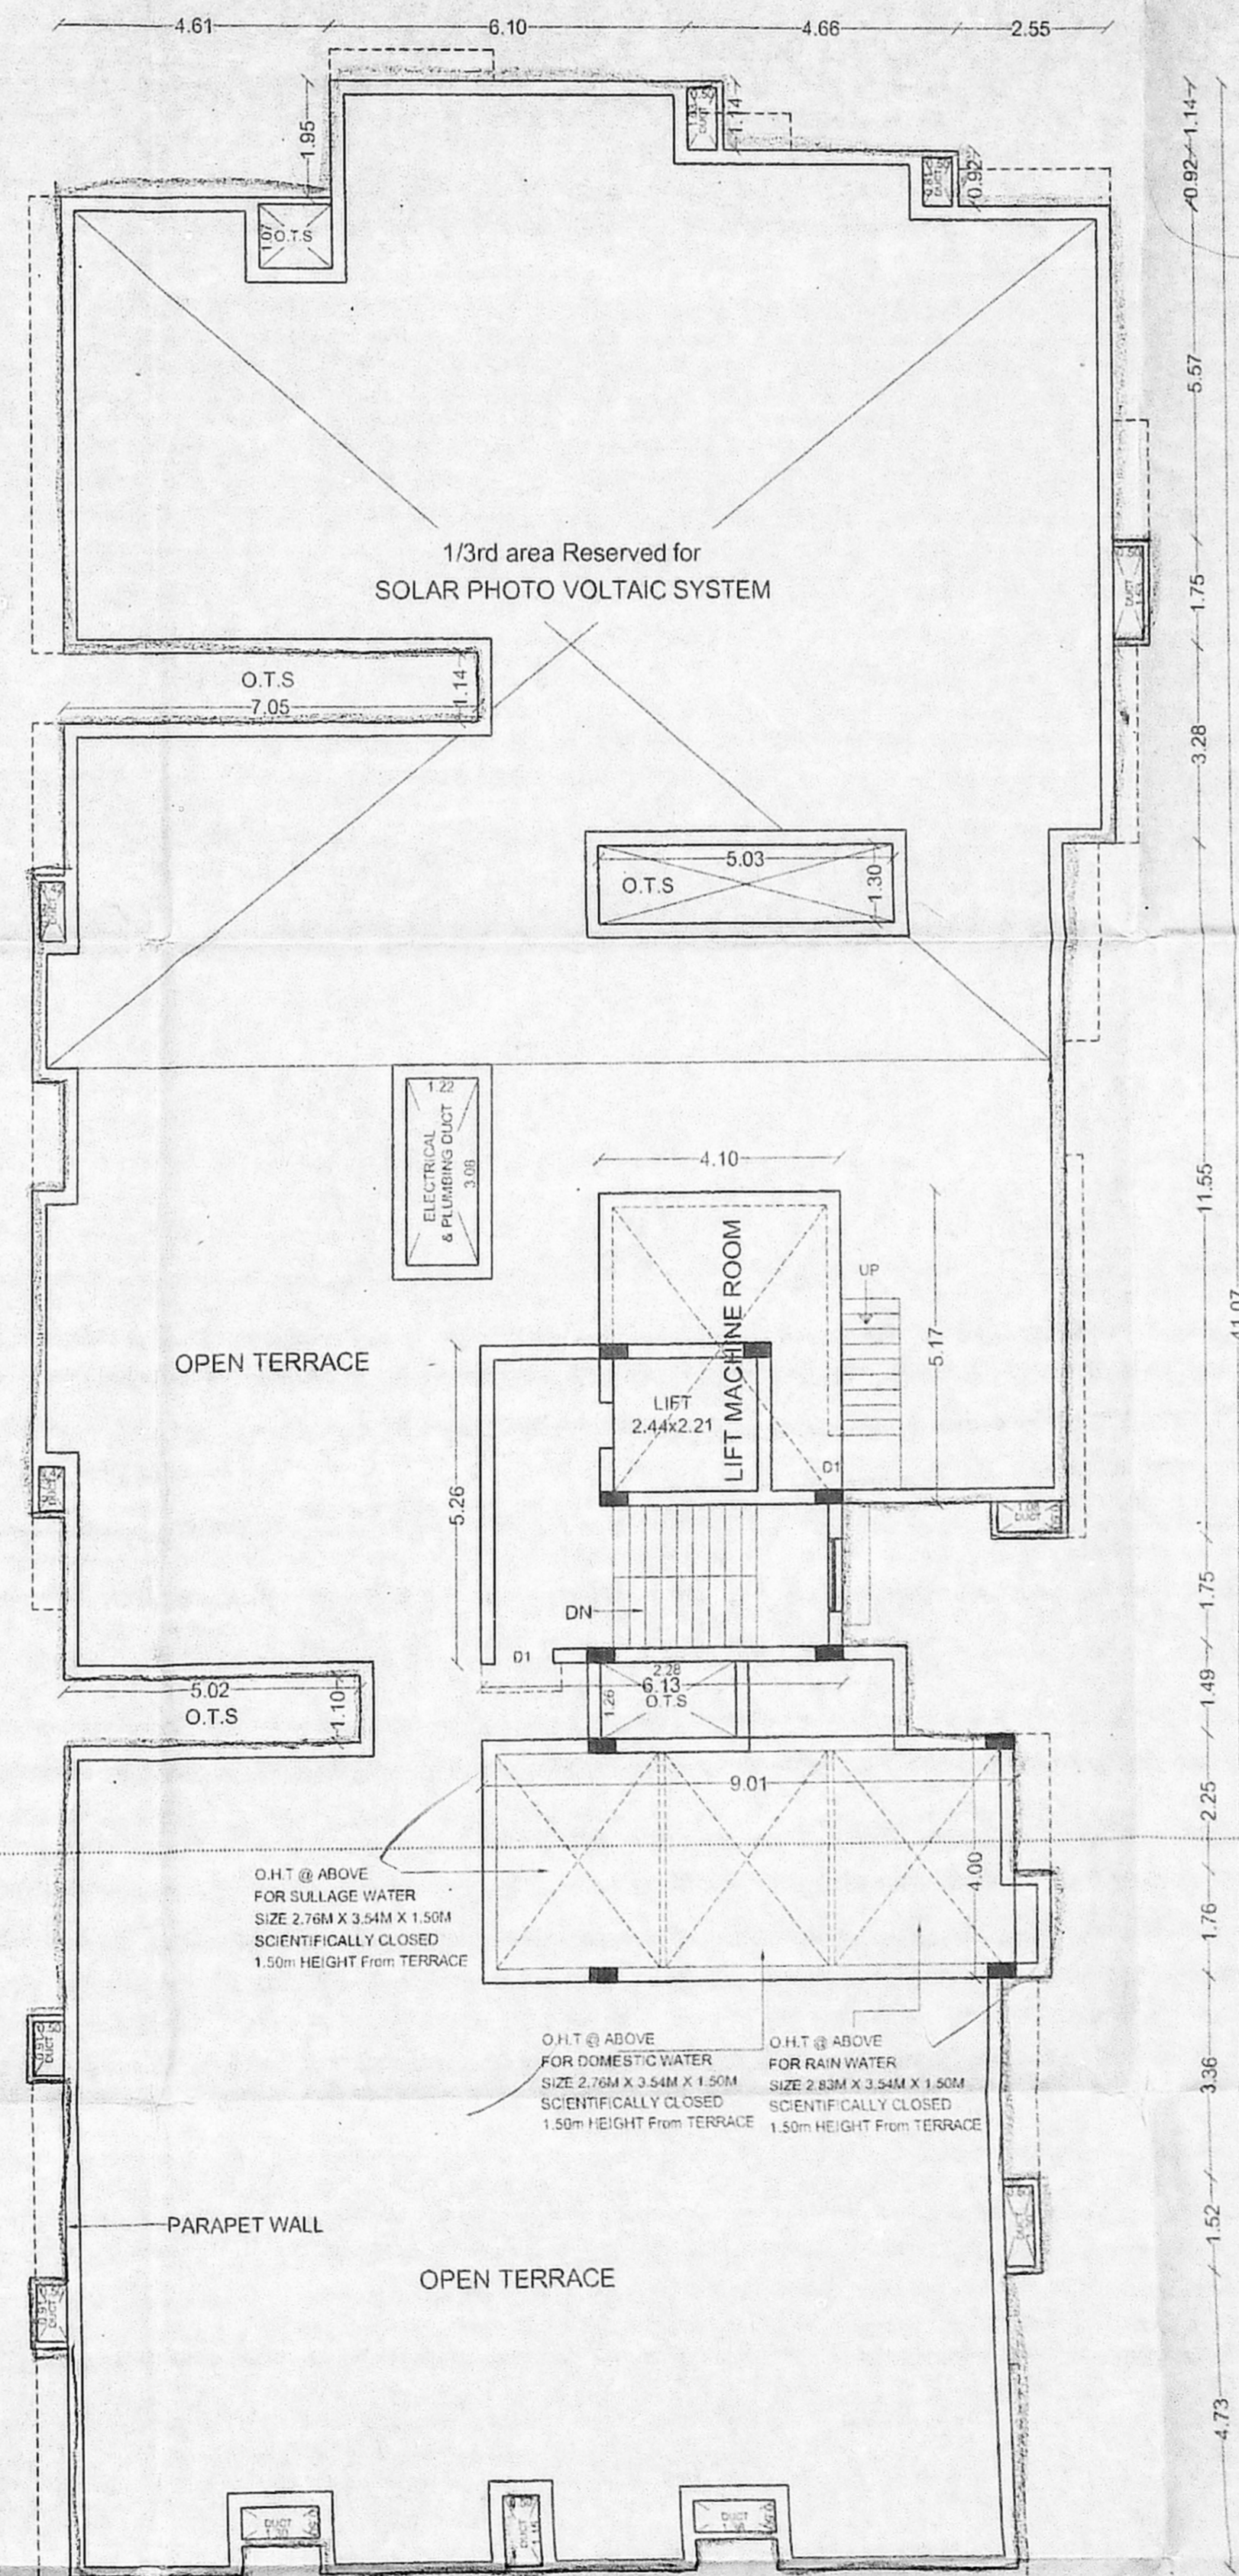

SCHEDULE OF JOINERIES

SYMBOL	DESCRIPTION	SIZE IN METRES
MD	MAIN DOOR	1.00 x 2.10
D1	DOOR	0.90 x 2.10
D2	DOOR	0.75 x 2.10
FD	FRENCH DOOR	1.20 x 2.10
W1	WINDOW	1.20 x 1.20
W2	WINDOW	1.22 x 1.20
V	VENTILATOR	0.70 x 0.90


AREA DETAILS IN 'Sq.m'

1. EXTENT AS PER PATTI	1170.00
2. EXTENT AS PER DOCUMENT	1167.04

FLOOR	No. OF UNITS	NET FSI AREA
Stilt Floor		32.16
First Floor	7	637.02
Second Floor	7	637.02
Third Floor	7	637.02
Fourth Floor	7	637.02
Fifth Floor	7	637.02
TOTAL	35	3217.26

FSI PROVIDED = 2.757

COLOR INDEX

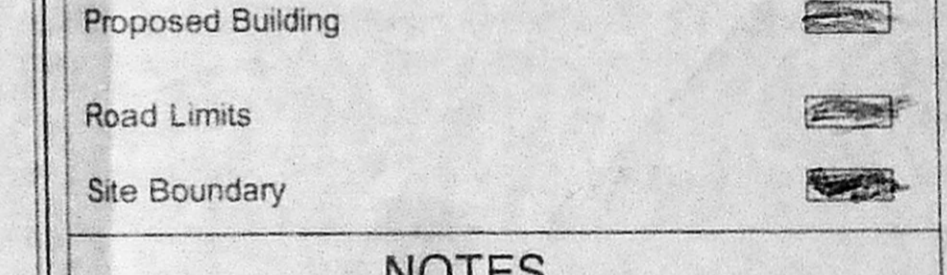

NOTES

1. SCALE - 1:100
 1. ALL DIMENSIONS ARE IN METRES

APPLICANT'S SIGNATURE

For NEST ZONE INDIA (P) LTD
 Managing Director

STRUCTURAL ENGINEER

N. KANAGAVEL M.E., M.B.A., MIE., FIV
 Registered Structural Engineer Grade-I
 CMAA Reg. No. SE/AR/1/19/03/7449
 GCC Reg. No. EST/0002/01/15
 CA-12, Taramani Complex,
 Ambattur Industrial Estate
 Moggappair West, Chennai-600 058.

REGISTERED ENGINEER

M. ATHI BATHI B.E.
 Registered Engineer, Grade-II
 CMAA Reg. No. REC/CI-11/18/01/015
 GCC Reg. No. RES/0002/01/19
 Plot No. 14310, Garden Avenue,
 Thiruvalluvar Nagar, Moggappair, Chennai-57.
 Mobile: 9840229411, 9838023086
 Email: iathibath@gmail.com

