

PLAN SHOWING THE PROPOSED CONSTRUCTION OF RESIDENTIAL BUILDING AT PLOT NO : 5147 & 5149, 7TH CROSS STREET & 8TH STREET RAM NAGAR NORTH EXTENSION, MADIPAKAM, CHENNAI-600071, COMPRISED IN S.NO. 6027, 5036 & 6031 (As Per Patta) OF MADIPAKAM VILLAGE (Part of Madipakam), SHOLINGANALLUR TALUK, CHENNAI DISTRICT.

GREATER CHENNAI CORPORATION ZONE -14 DIVISION NO - 169

**JOINERY DETAIL**

RS	ROLLING SHUTTER	3.05 x 2.44
MD	DOOR	1.07 x 2.44
D1	DOOR	0.91 x 2.44
D2	DOOR	0.76 x 2.44
OP	OPENING	0.91 x 2.44
SD	SLIDING DOOR	3.25 x 2.44
FD	FRENCH DOOR	1.83 x 2.44
W1	WINDOW	2.44 x 1.50
W2	WINDOW	1.83 x 1.50
W3	WINDOW	1.22 x 1.50
KW	KITCHEN WINDOW	0.76 x 1.50
KW1	KITCHEN WINDOW	1.22 x 1.20
KW2	KITCHEN WINDOW	0.76 x 1.20
SW	STAIR WINDOW	1.83 x 1.50
V1	VENTILATOR	0.60 x 0.90
EX.FAN	EXHAUST FAN	0.60 Ø

SCALE - 1:100

ALL DIMENSION ARE IN METRE.

**COLOUR INDEX :-**

PROPOSED [ ]

BOUNDARY [ ]

ROAD [ ]

**AREA STATEMENT**

PLOT EXTENT	SQ.M
AS PER PATTA	900.00
AS PER DOCUMENT	891.86

**FLOOR AREA STATEMENT**

STILT FLOOR	41.32
FIRST FLOOR	460.62
SECOND FLOOR	460.62
THIRD FLOOR	460.62
FOURTH FLOOR (Part)	446.72
<b>TOTAL AREA</b>	<b>1869.90</b>

**F.S.I - 1869.90**      **2.097**  
891.86

**NO OF CARS**      21 Nos.

**NO OF DWELLING UNITS**      19 Nos.



**STRUCTURAL SIGNATURE :-**





**LICENSED SURVEYOR :-**

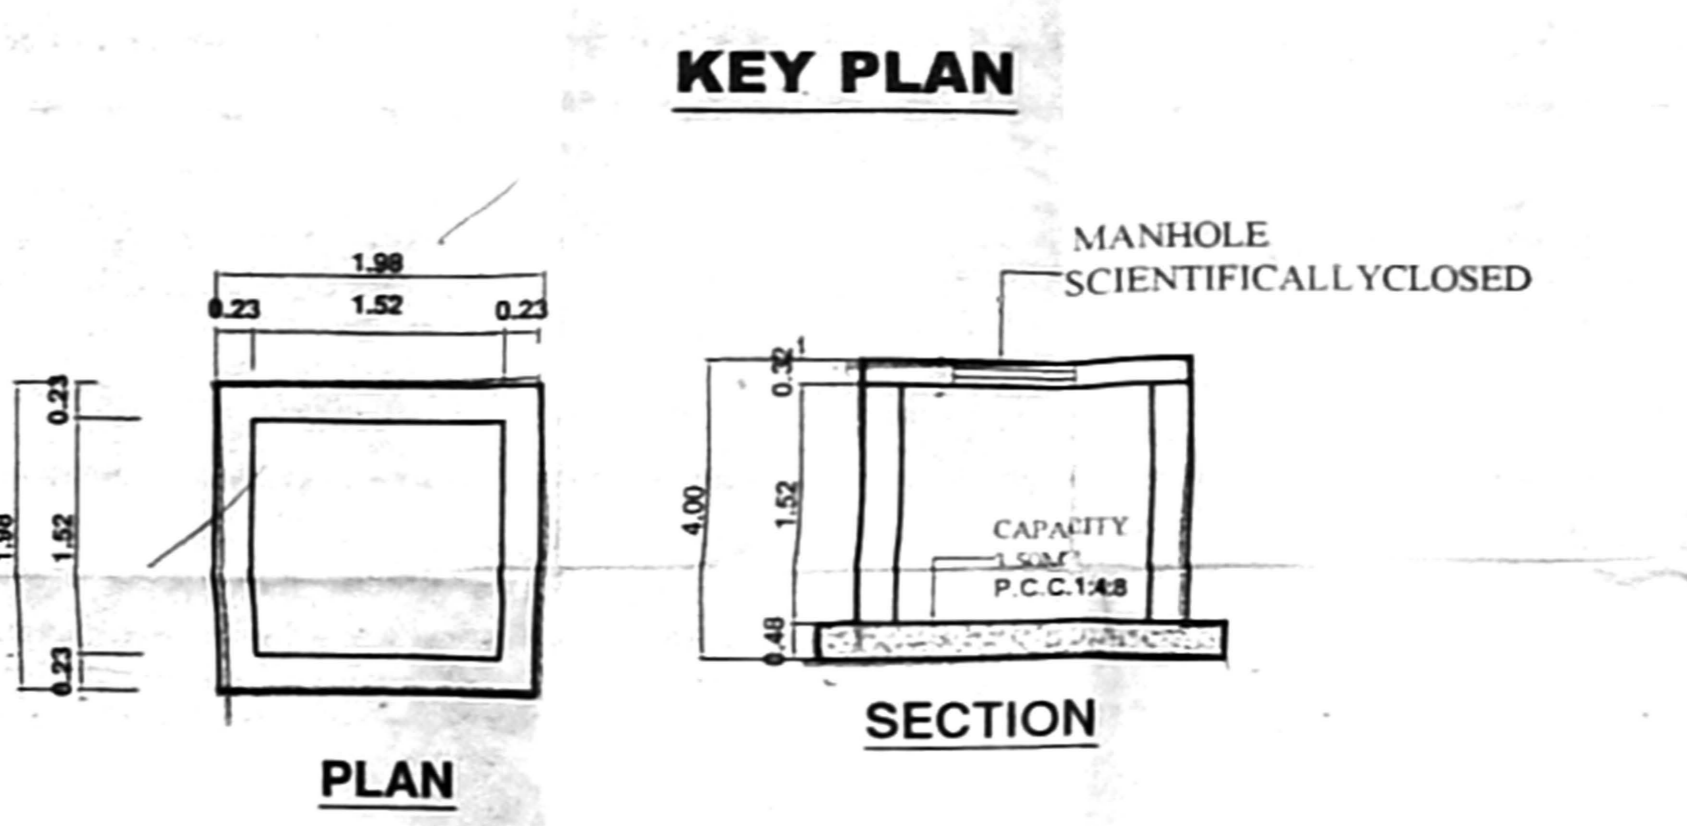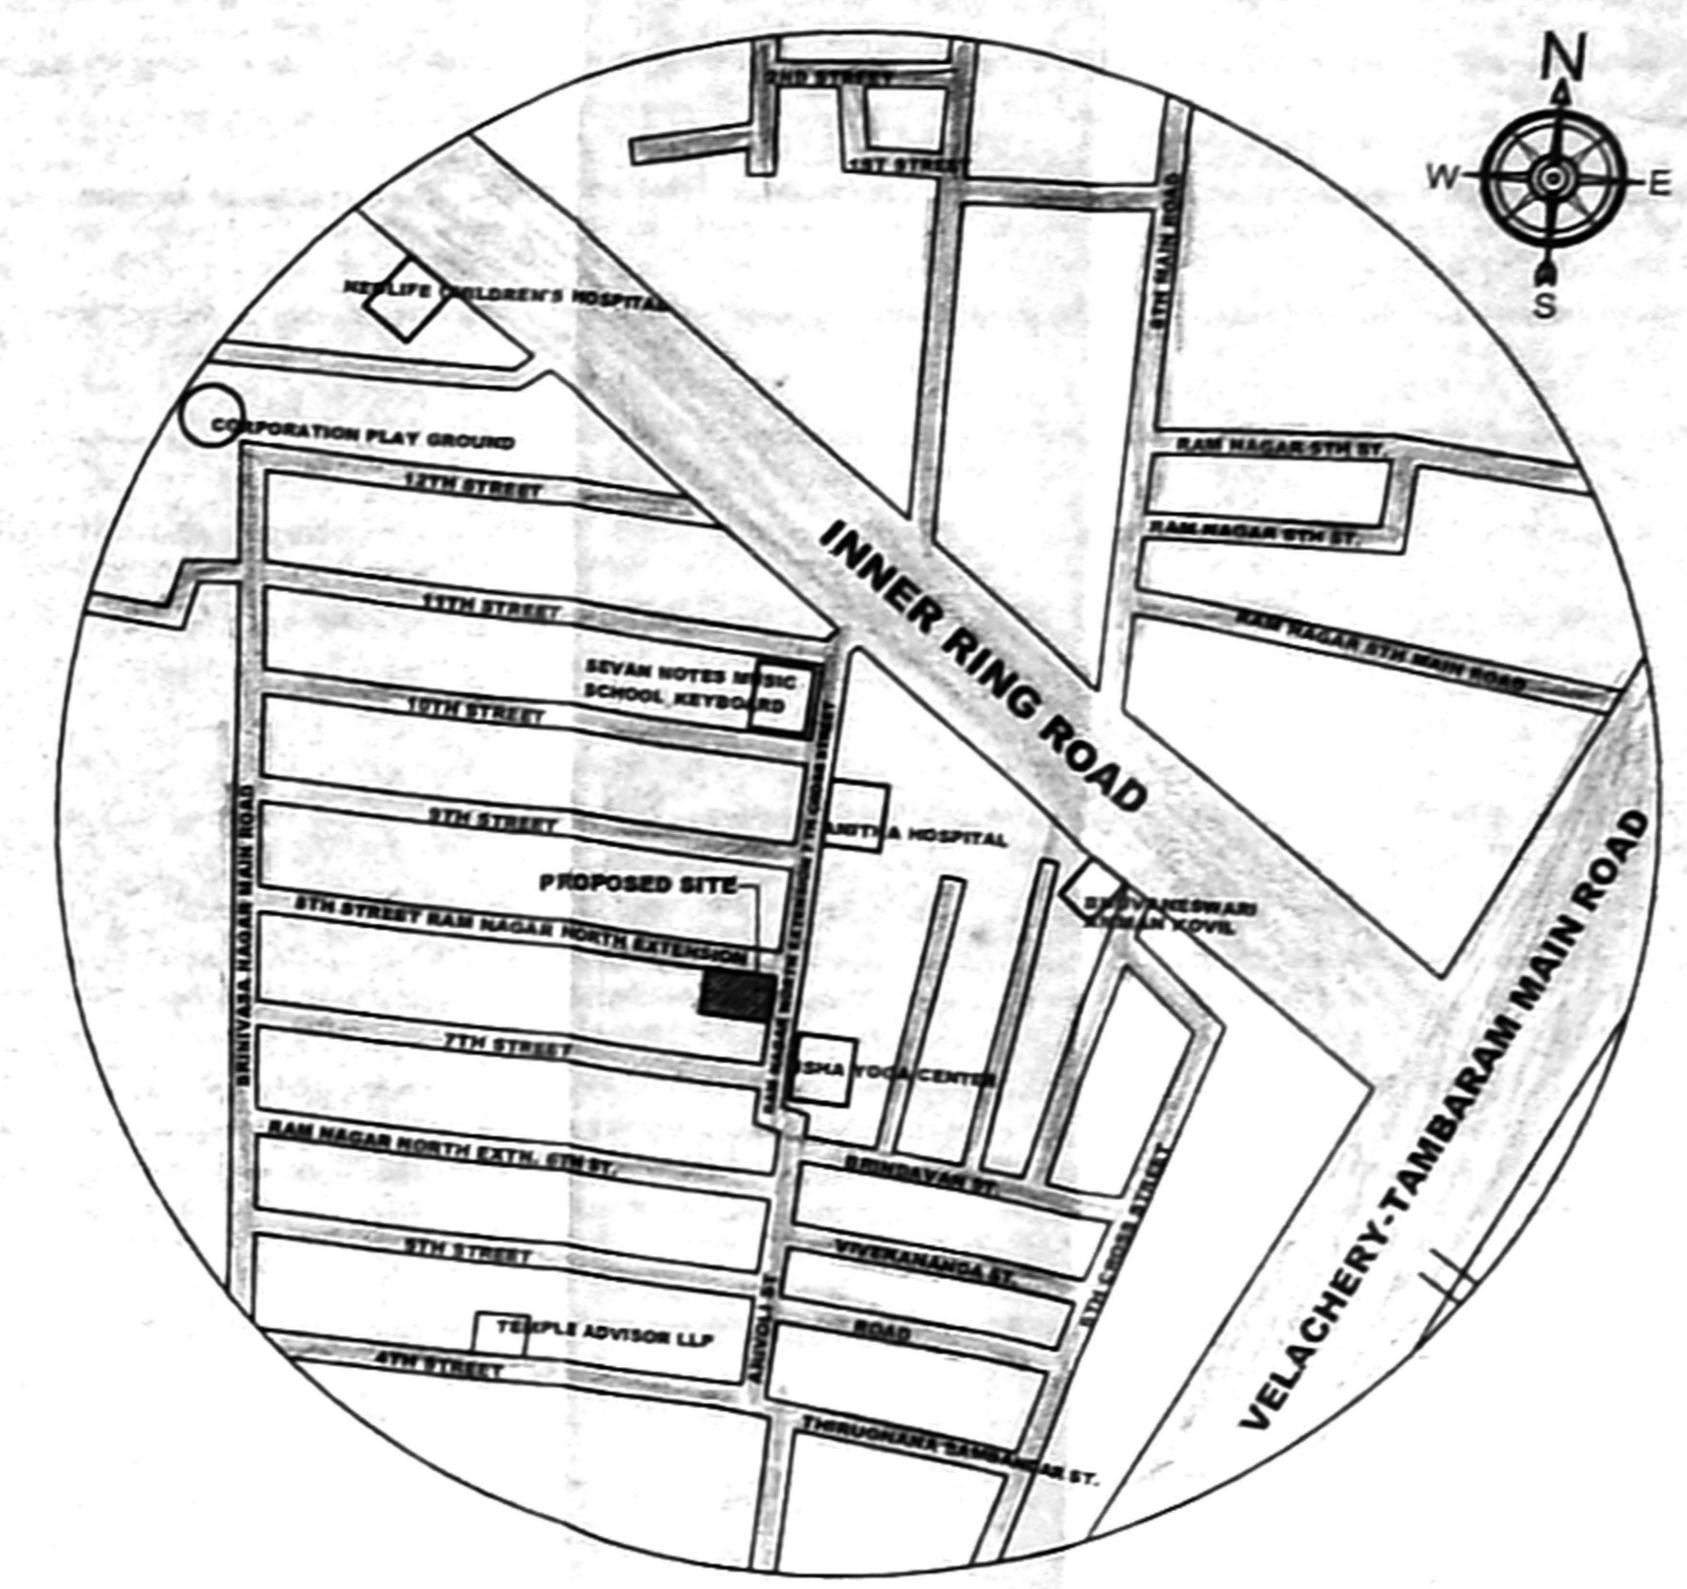

RAIN WATER HARVESTING COLLECTION SUMP TO DETAIL - 1NO. Scale - N.T.S.

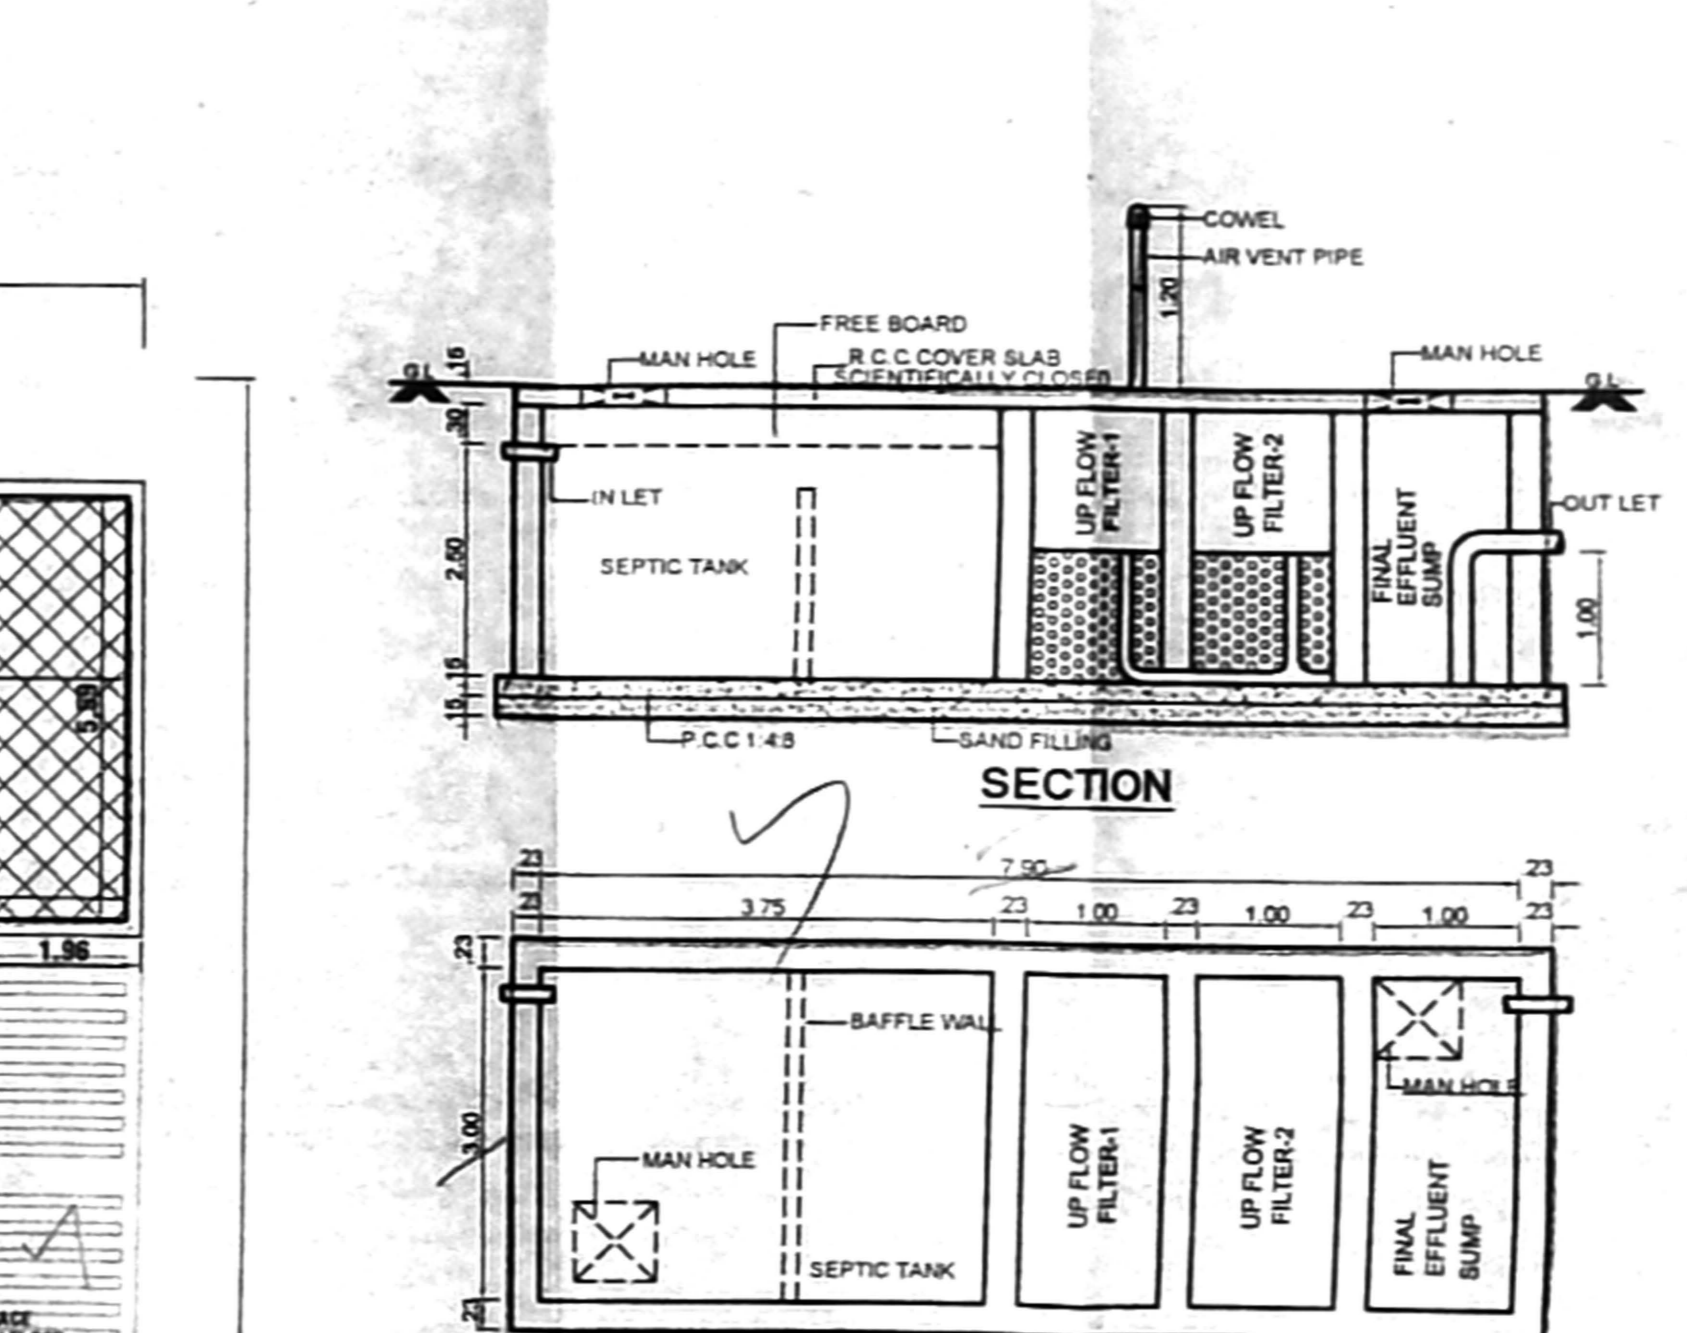

PLAN OF SEPTIC TANK WITH UP FLOW FILTER

**DESIGN CALCULATION FOR SEPTIC TANK WITH UP FLOW FILTER**

