

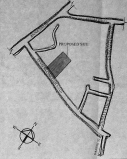
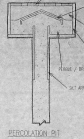
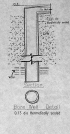



TERRACE FLOOR PLAN

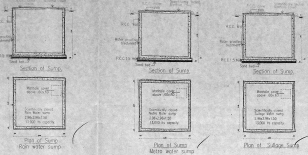


KEY PLAN

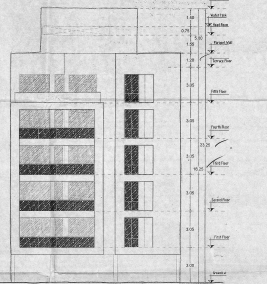


FRONT ELEVATION

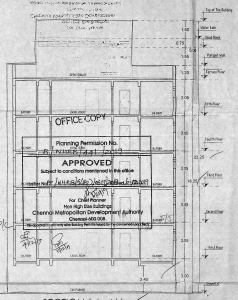


SECTION (A-A')

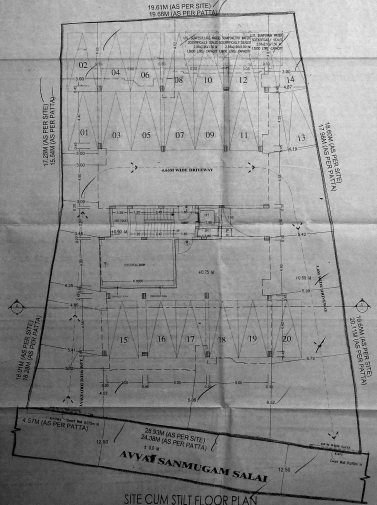

SITE CUM STILT FLOOR PLAN

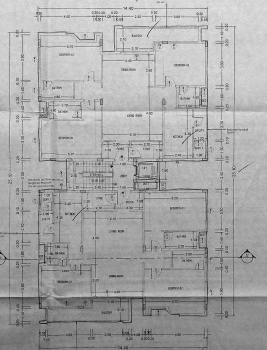

1st to 4th FLOOR PLAN

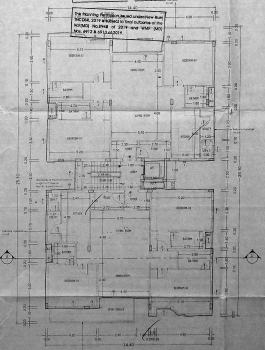

FIFTH FLOOR PLAN

PLAN SHOWING THE PROPOSED CONSTRUCTION OF RESIDENTIAL BUILDING AT OLD ROAD NO.2758 NEW DOOR NO.3758 & B AVINASH ROAD, COPPALURAM, CHENNAI SOUTH CHENNAI DISTRICT. BLOCK NO.5 MYLAPORE VILLAGE, MYLAPORE CORPORATION, ZONE 5, D.V. 111.

SPECIFICATIONS

Foundation	RCC Class 15 with grade of Concrete M30
R.C.C Work	For Low Rise concrete, Red line with required test report
Shape Structure	8 M x CM 15
Masonry	Class 10 Bricks
Plaster	Best quality Cement Sand
Finishes	Emboss & primer painted with oil based paint
Waterproofing	Best quality waterproof below the waterproofing slab

SCHEDULE OF JOINERIES

M1	1.20 x 2.10	Door
D1	0.90 x 2.10	Door
D2	0.75 x 2.10	Door
G2R	1.50 x 2.10	Glass Door
S1	2.40 x 2.40	Sliding Door
W1	1.80 x 2.10	Window
W2	1.20 x 2.10	Window
W3	1.10 x 1.25	Window
W4	1.10 x 0.75	Window
SSA	3.00 x 2.50	Sliding Shutter

AREA CALCULATIONS

ASPER PLAN	87.83 Sqm
ASPER PATTI	838.80 Sqm
FSI	1.500

DETAILED AREA CALCULATIONS

DETAILED	FLOOR	FLOOR AREA	NET AREA
STILT FLOOR	01	15.00	15.00
FIRST FLOOR	02	87.83	87.83
SECOND FLOOR	03	87.83	87.83
THIRD FLOOR	04	87.83	87.83
FOURTH FLOOR	05	87.83	87.83
FIFTH FLOOR	06	87.83	87.83
TOTAL		503.15	503.15

SITE CUM STILT, FIRST, SECOND, THIRD, FOURTH & FIFTH FLOOR PLAN ELEVATION, SECTION.

Proposed:
 Road:
 Boundary:

OWNERS

AYYASANMUGAM SALAI

ARCHITECTS

CHETANVA TALEGAONKAR

STRUCTURAL ENGINEER