

DESIGN OF SEPTIC TANK & UP FLOW FILTERS

COMMERCIAL OFFICE BUILDING
 RESIDENTIAL BUILDING
 NO OF DWELLING UNIT

NO OF USERS (2.5 X)
 RATE OF WATER SUPPLY IS
 THIN FLOW OF STORAGE PER DAY
 DETENTION PERIOD IS
 TANK CAPACITY

THE TANK IS TO BE CLEANED EVERY YEAR
 NO. OF LITRES STORAGE CAPACITY
 AT THE RATE OF 15 LITRES FOR PERSON PER YEAR

TOTAL TANK CAPACITY
 PLAN AREA OF THE TANK
 SIZE OF THE TANK

WIDTH OF TANK
 LENGTH OF TANK
 PROVIDE SEPTIC TANK SIZE
 UP FLOW FILTERS
 CAPACITY FOR NO. OF USERS
 DEPTH
 HENCE AREA OF FINAL EFFLUENT SUMP

SIZE OF UPFLOW FILTER NO.1
 SIZE OF UPFLOW FILTER NO.2
 SIZE OF FINAL EFFLUENT SUMP

THE PLAN SHOWING THE PROPOSED CONSTRUCTION OF STILT FLOOR +3 Floors (17.99M HEIGHT)
 Office use (499.47sqm) Cum Residential use with 8 Dwelling units at Plot No. 2, 3, 4, 1000

SPECIFICATION

FOUNDATION
 R.C.C. column foundation in c.c. 1:1.5:3 mix

R.C.C. WORKS
 All r.c.c. columns, lintels, plinth beam, roof slab and sunshade 1:1.5:2 mix

SUPERSTRUCTURE
 Block work in C.M. 1:3 mix with 12mm thick plastering

JOINERY
 Teak wood for doors and windows

FLOORING
 Tile flooring laid on c.m. 1:4 mix

WEATHERING COURSE
 Paving pressed tiles above brick jelly lime concrete





Sq.M.

PLOT AREA (AS PER DOC) : 891.86 ✓
 PLOT AREA (AS PER PATTA) : 800.00 ✓

Area in Sq.M

STILT FLOOR (Non FSI) : 32.28 ✓
 FIRST FLOOR (Commercial Space) : 499.47 ✓
 SECOND FLOOR (Residential Space) : 499.47 ✓
 THIRD FLOOR (Residential Space) : 499.47 ✓
 TOTAL : 1530.69 ✓

F.S.I : 1.913 ✓
 Nos. OF CAR PARKING = 16 Nos. ✓
 Nos. OF TWO WHEELER PARKING = 52Nos. ✓

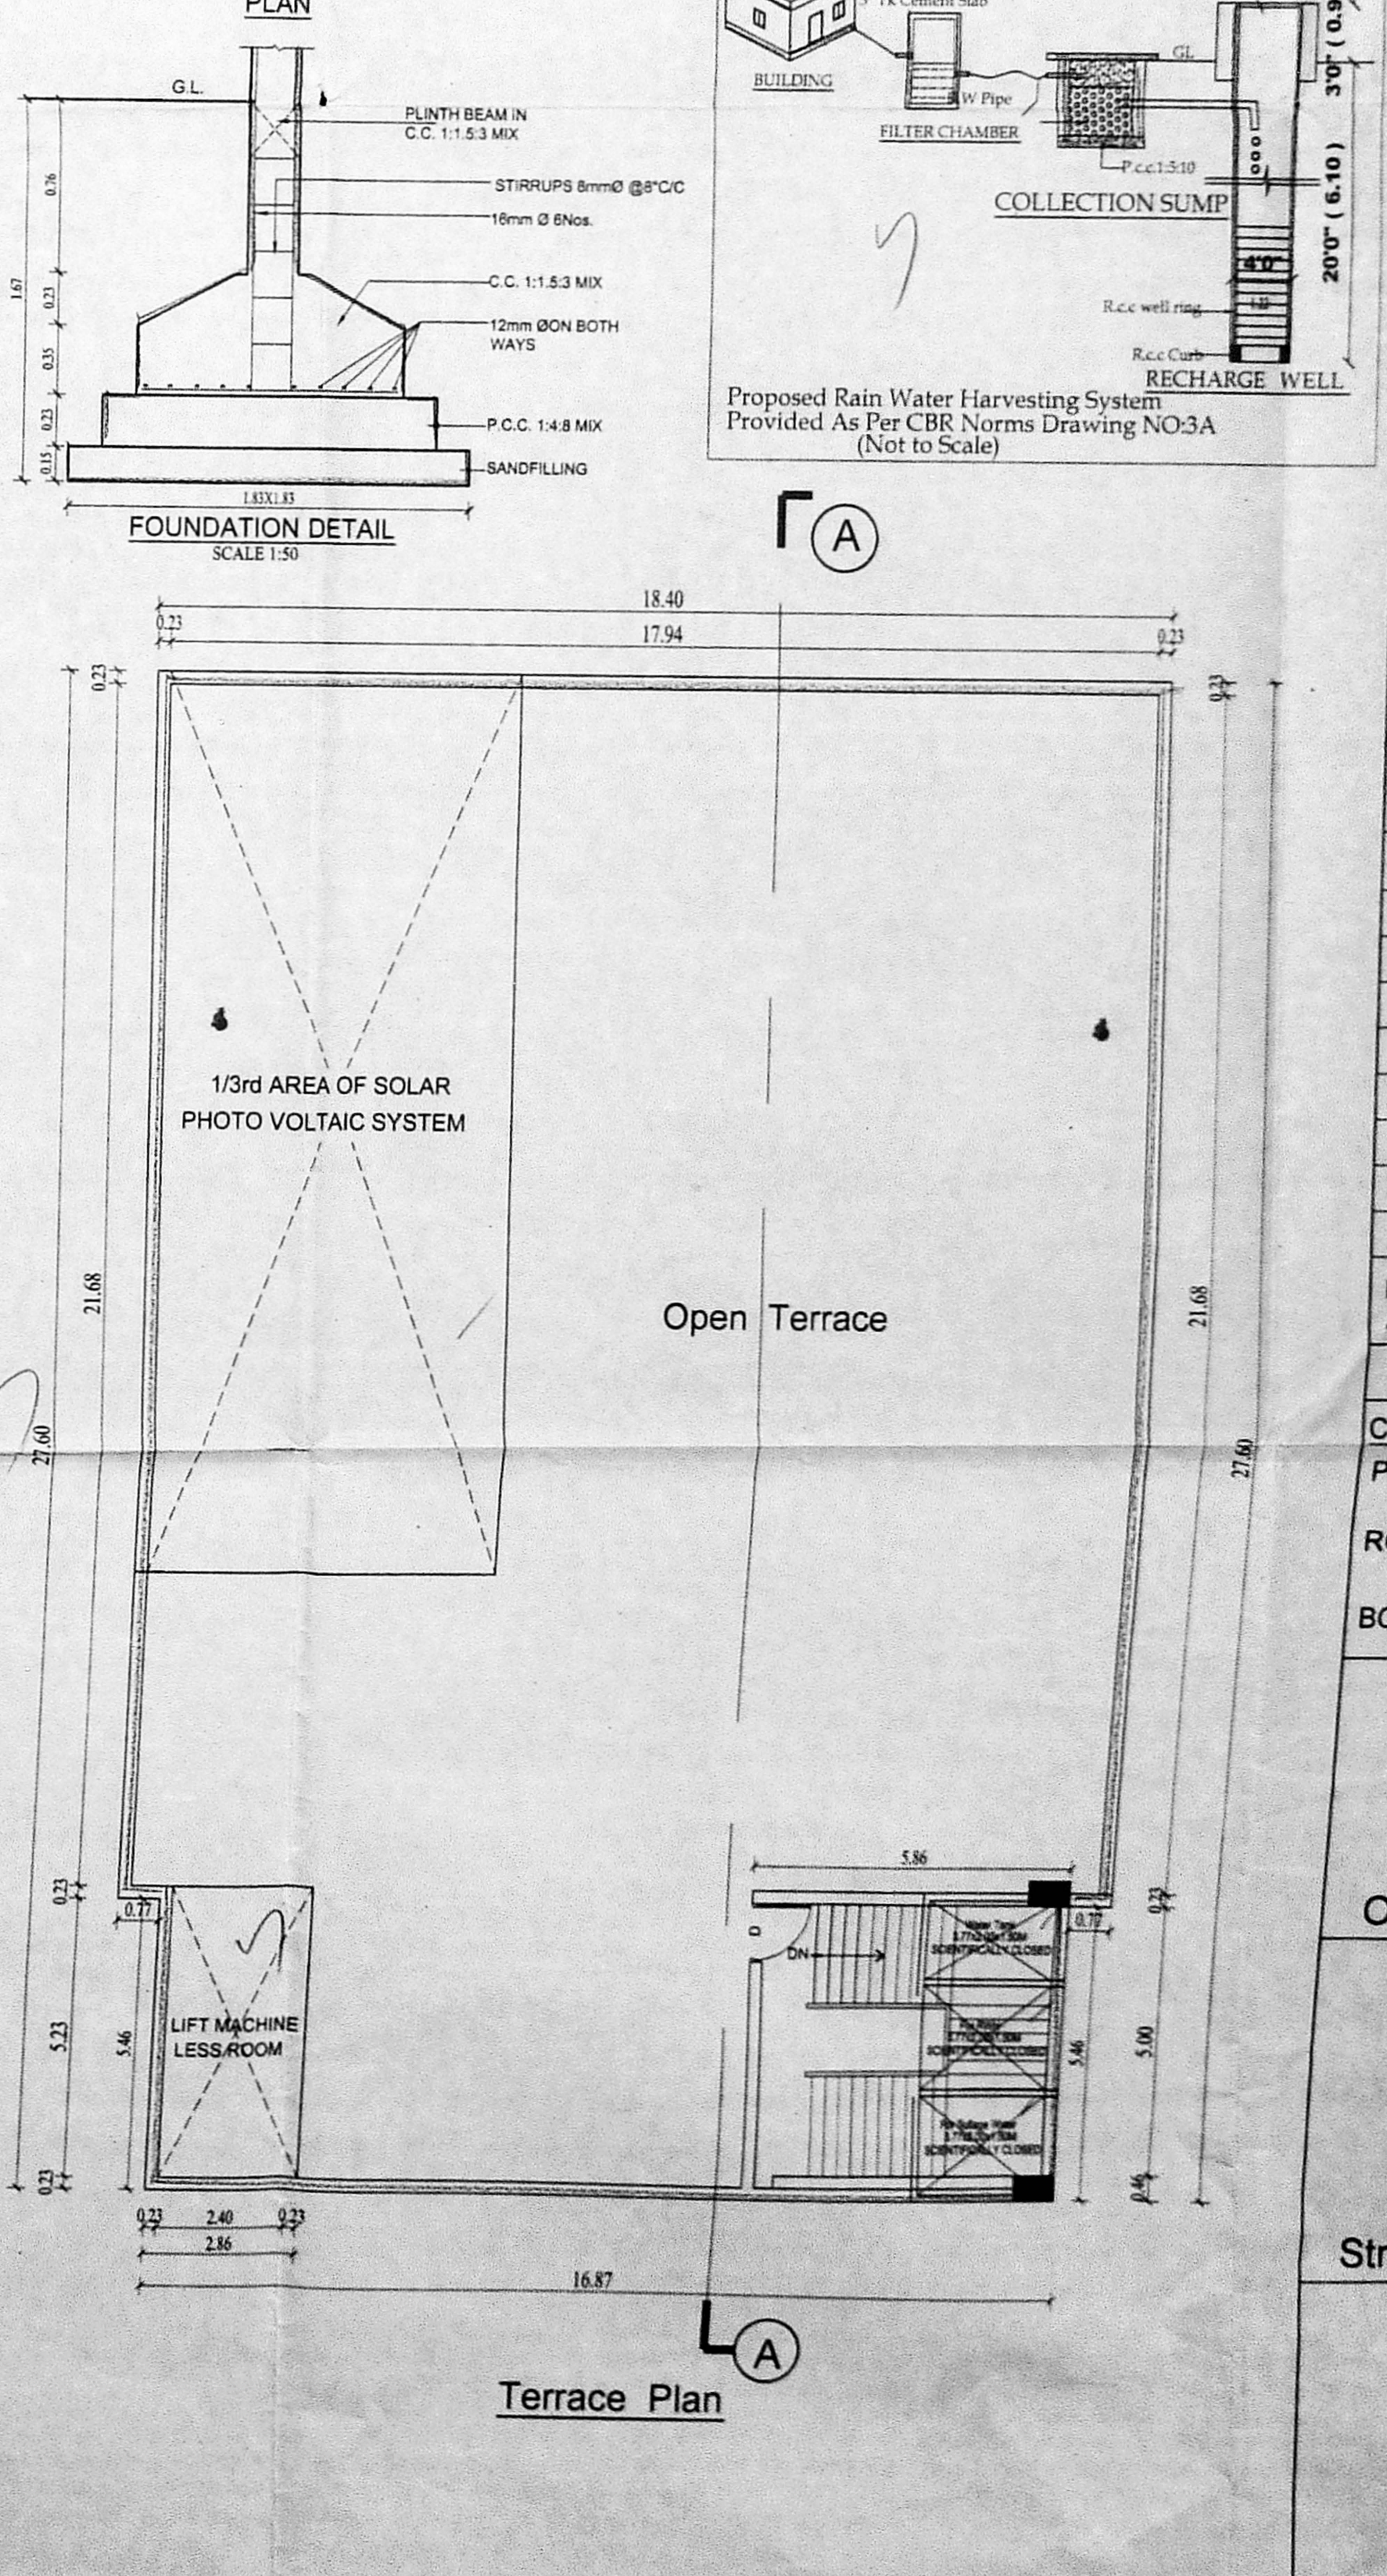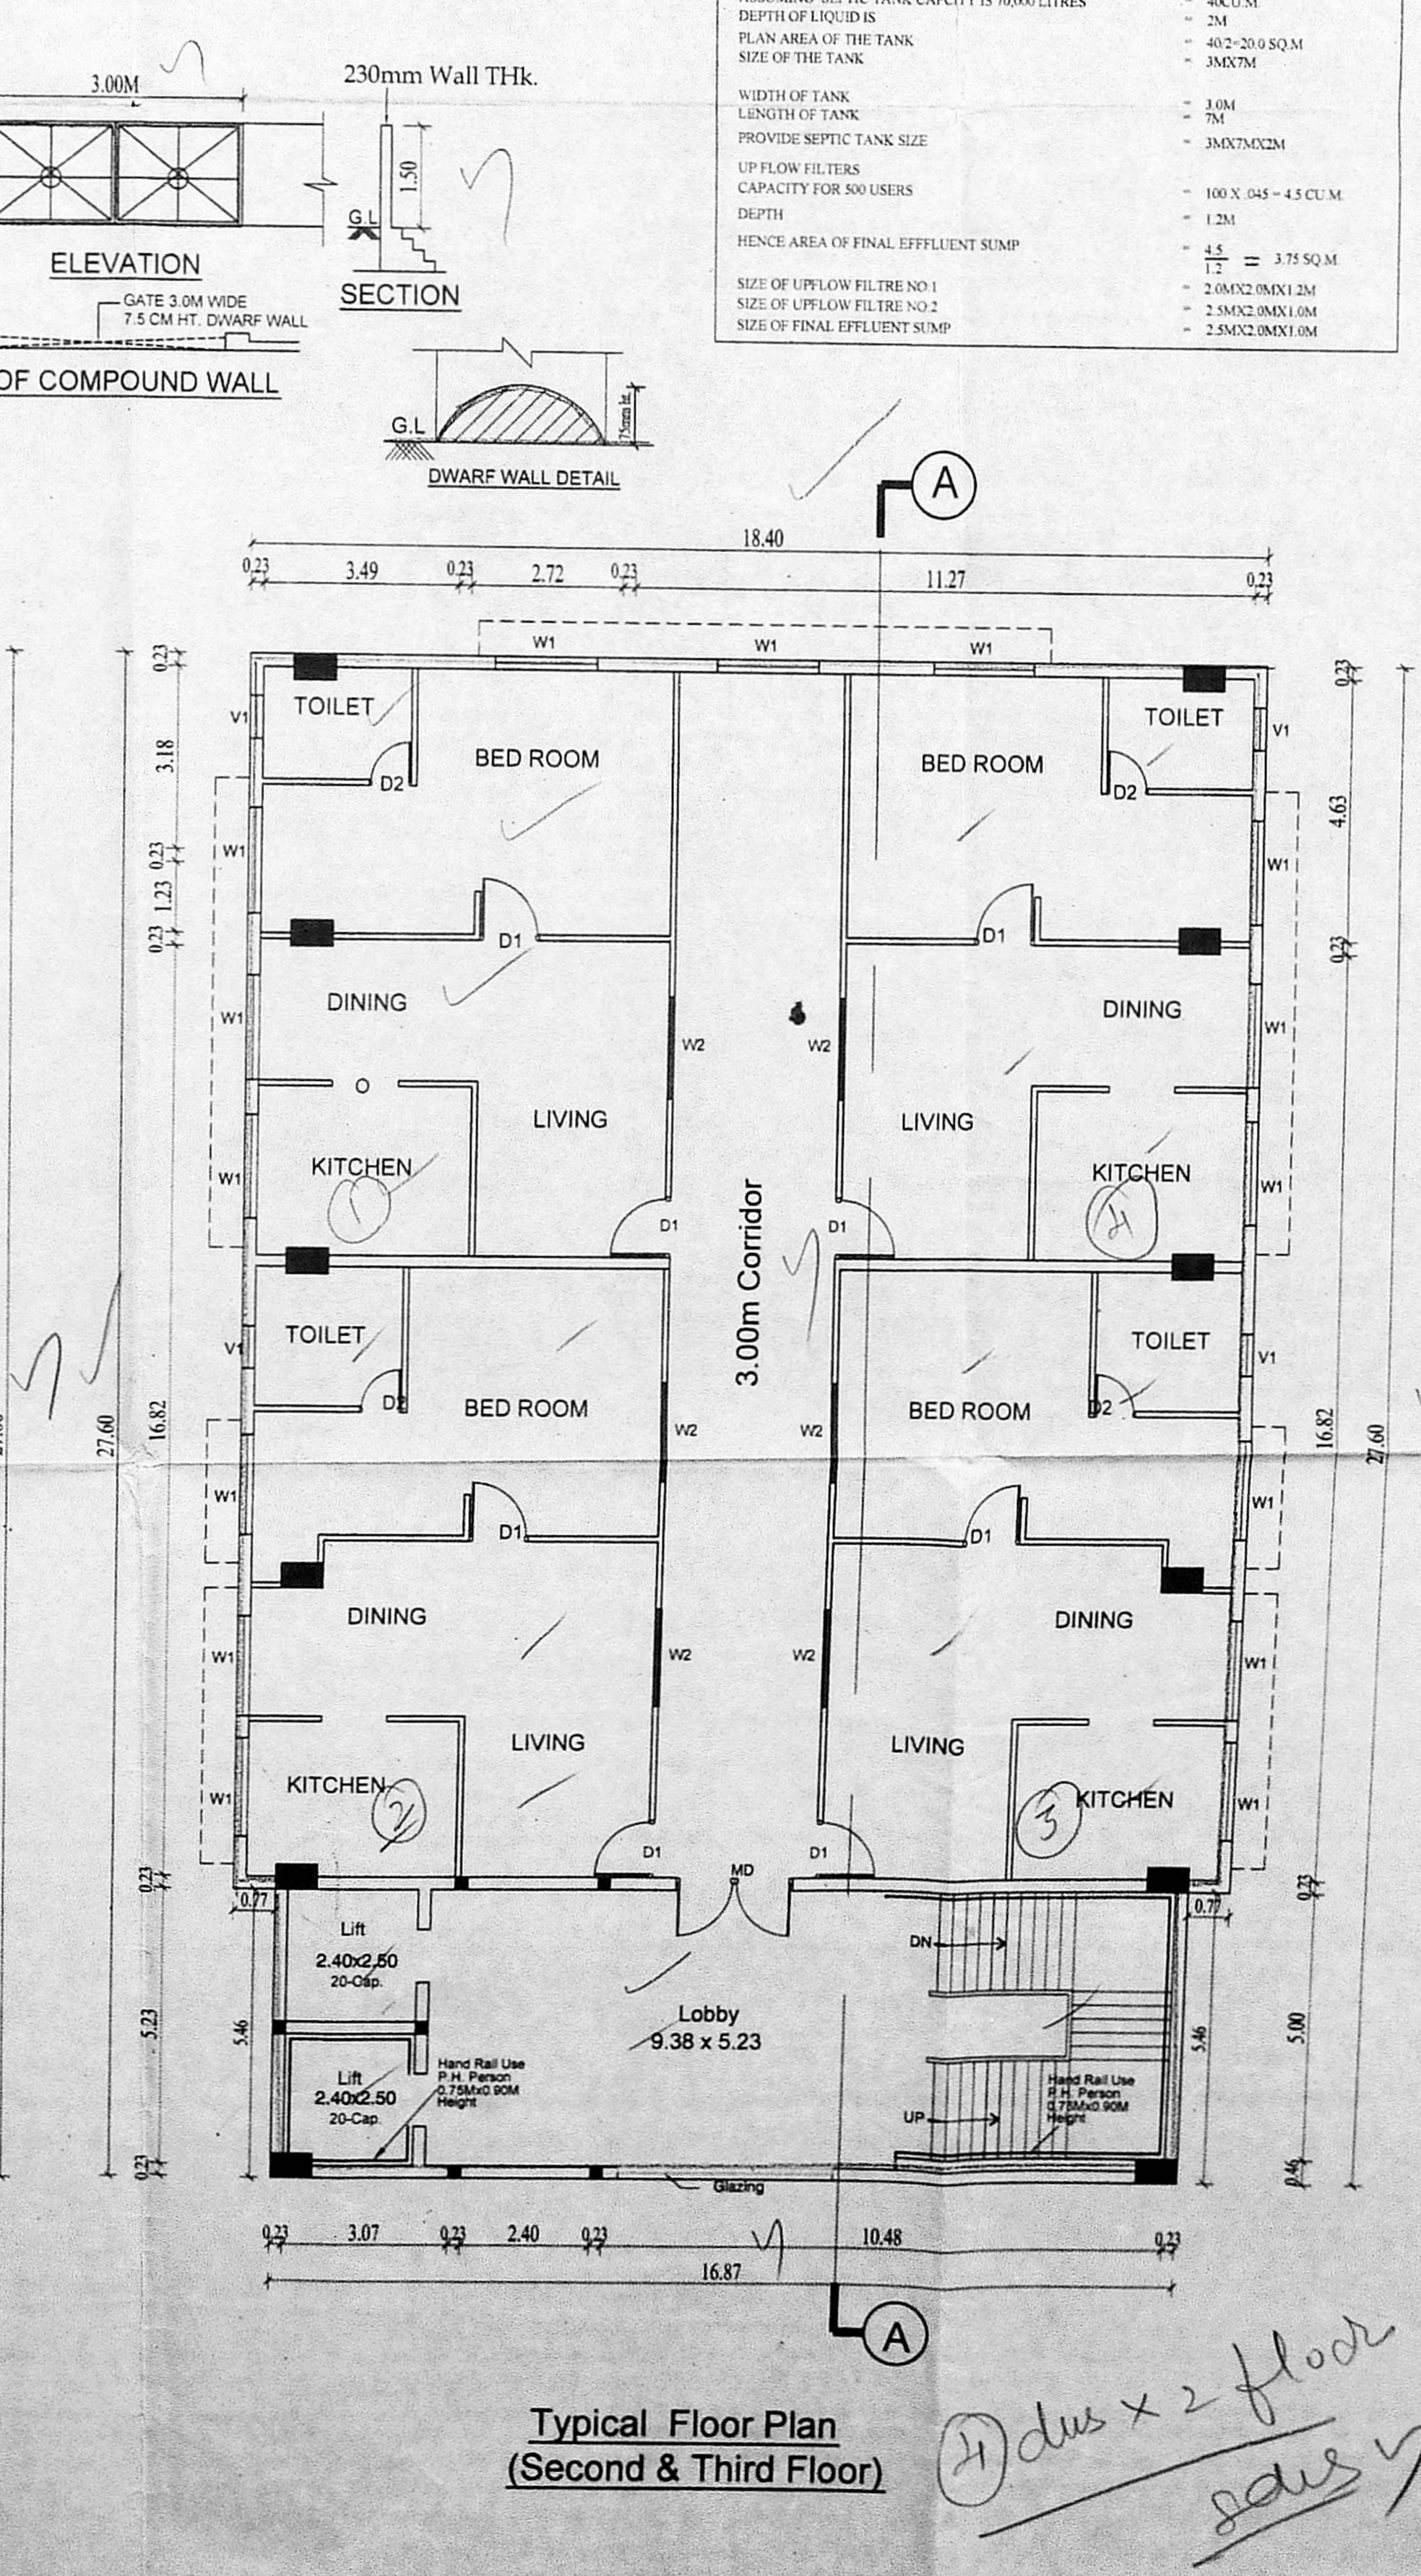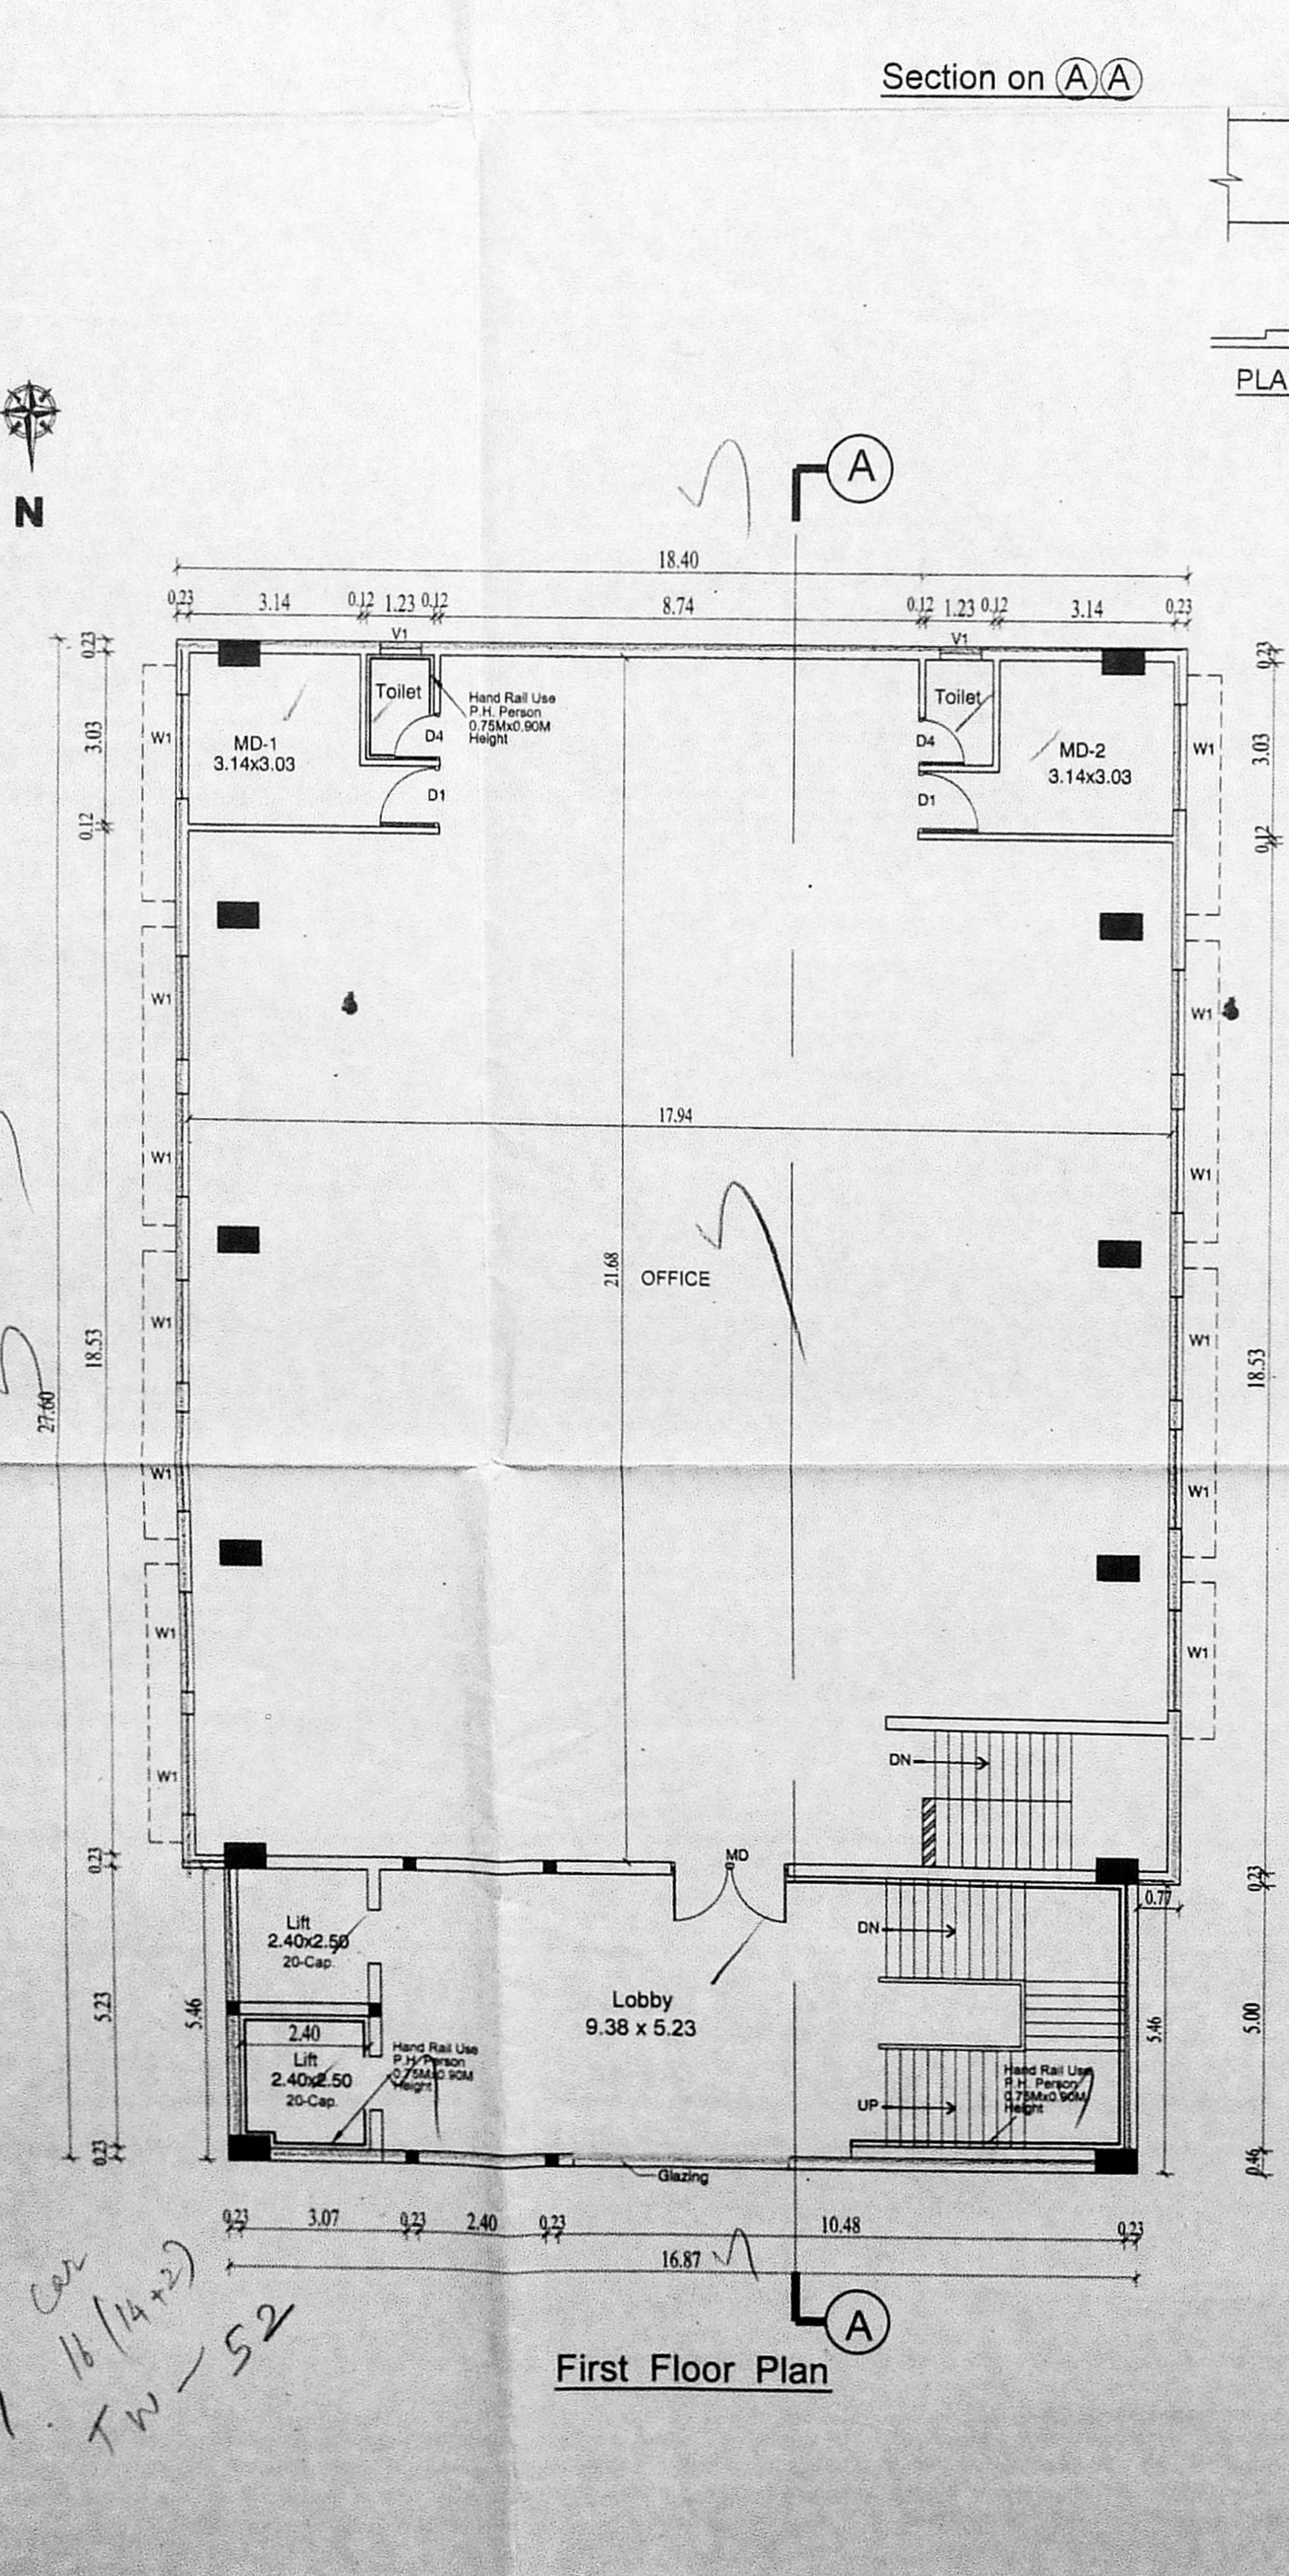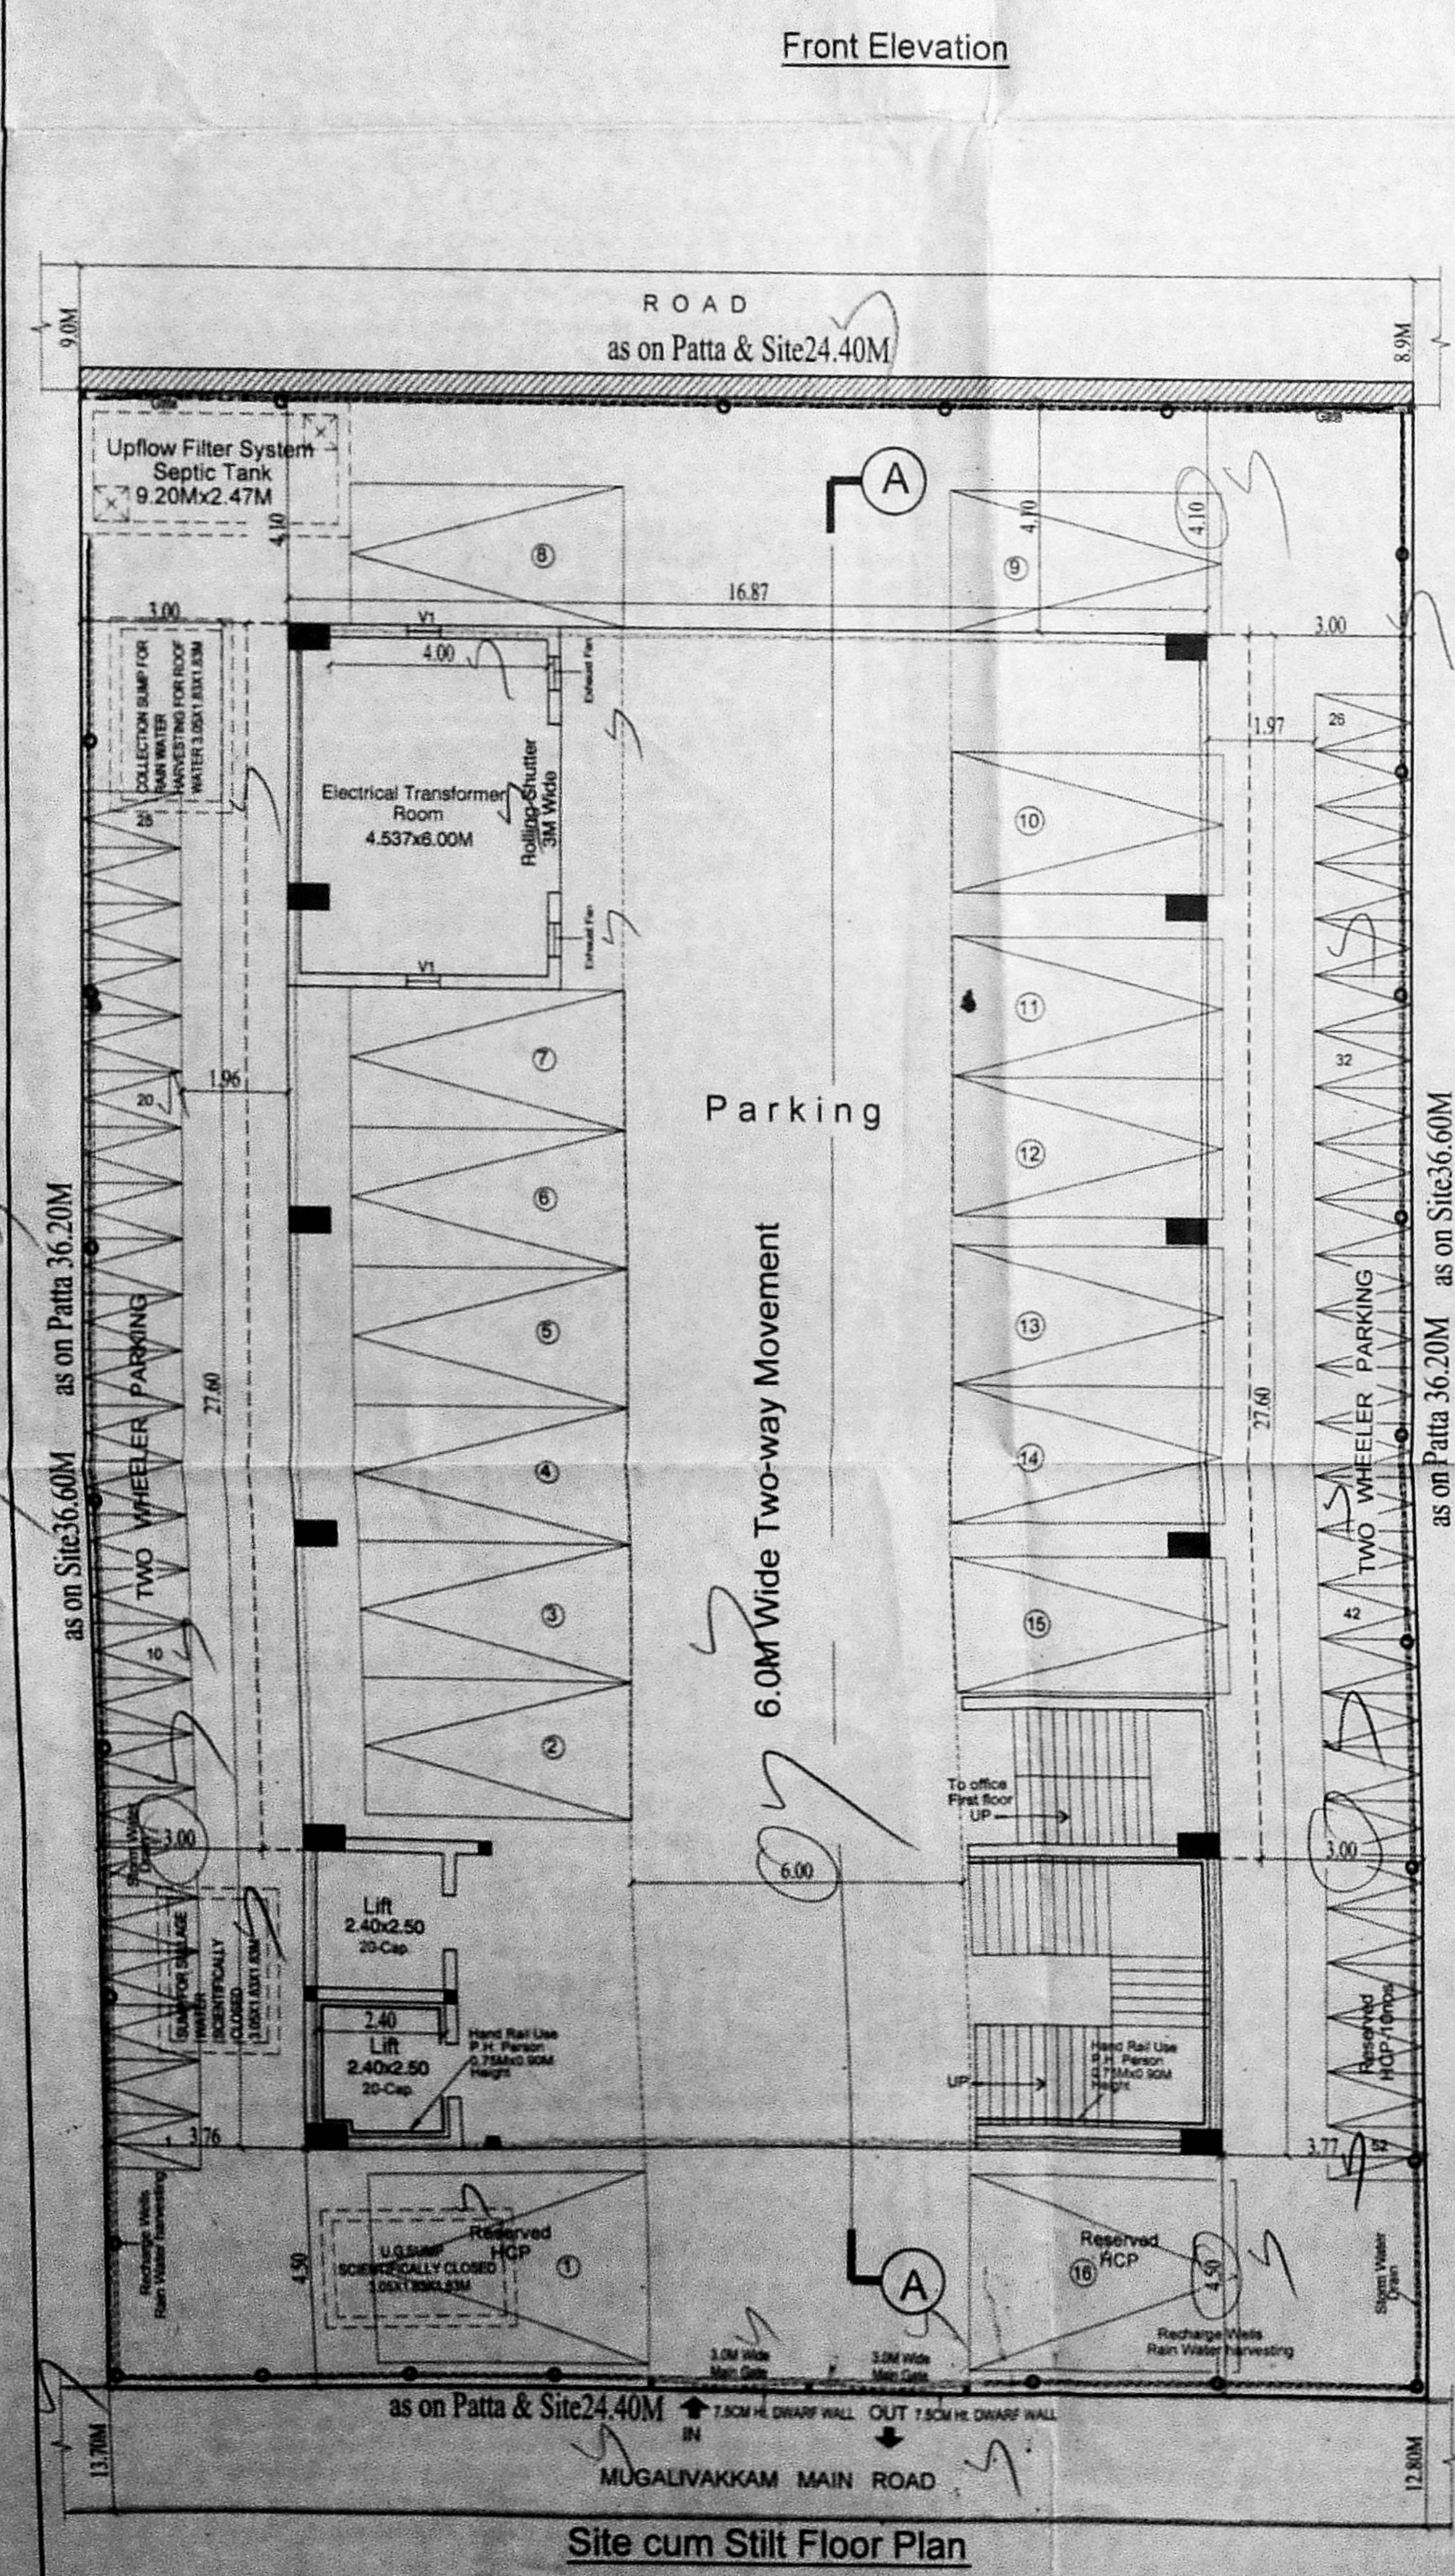

Schedule of Joinery:

S.NO	DESCRIPTION	SIZE (m)
01	MD - Main Door	2.10 x 2.45
02	D1 - Single Door (Office)	1.00 x 2.10
03	D3 - Single Door (P.H.Toilet)	1.00 x 2.10
04	D4 - Single Door (Toilet)	0.80 x 2.10
05	W1 - Window	1.80 x 1.80
06	V - Ventilator	1.80 x 0.60
06	V1 - Ventilator	1.60 x 0.60
07	Glazing	Varies

NOTE:
 ALL DIMENSIONS ARE IN METER
 SCALE = 1 : 100

COLOUR INDEX:

PROPOSED
 ROAD
 BOUNDARY

Owner : S. Latha

Structural Engineer :
 Er. S. RAMACHANDRAN
 M.E (Struct), DIT (Bldgs. Tech)
 Structural Engineer Grade - I (SE)
 CMDA Reg. No. SE/06/11/19/03/029
 Valid upto 21.03.2024

Architect :
 R. Maheshwaran, B.Arch.,
 Architect
 COA - Reg. No. CA/2008 / 37733
 R.M. Architects
 No.241/85, Ziyad Court, 4th Floor,
 Kottambakkam, Chennai-600 024.
 Ph: 9841123982, 7339989739
 Email: maheshwaran82@gmail.com

Handwritten note: 2nd floor 2nd floor