

SITE EXTENT (AS PER LAYOUT) : 40016 SQ.M
ROAD WIDENING AREA : 335 SQ.M
PARK AREA (OSR) : 3990 SQ.M
TOTAL NO. OF PLOTS : 2 Nos.

NOTE:

1. SPLAY - 1.5M x 1.5M, 4.5M x 4.5M
2. MEASUREMENTS ARE INDICATED EXCLUDING SPLAY DIMENSIONS
3. ROAD WIDENING AREA] WERE HANDED OVER TO THE LOCAL BODY VIDE GIFT DEED
4. PARK AREA] DOCUMENT NO : 17911/2019, DATED:09.12.2019 @ SRO AMBATHUR.

CONDITIONS :

- (I) THE APPLICANT SHOULD FOLLOW THE CONDITIONS MENTIONED BY PWD VIDE THE CE, WRD, CHENNAIREGION, CHEPAUK, CHENNAI-5 IN LETTER NO DB/TS/3/ F-Ambathur - 007443 / 2019 / DATED:12.09.2019, ARE TO BE COMPLIED BY THE APPLICANT BEFORE ISSUING OF THE LAYOUT APPROVAL BY THE COMPETENT AUTHORITY (LOCAL BODY)
1. The existing ground level of the site should be raised to minimum level of (+)16.100m (i.e) 0.89m below the F.T.L of Ambathur tank as (+) 16.990m, with filling varies from 1.42m to 1.58m with layers of not more than 0.30 metre depth to achieve required degree of compaction to the entire area of the applicant land to avoid inundation during the heavy rains. The all-round pavement level within site should not be less than (+)16.100m.
 2. The applicant should prepare the layout proposal by considering the suitable internal storm water drainage net work (peripheral & lateral), rainwater harvesting, roads (peripheral & lateral) and sewerage alignment & garbages/debris and other solid waste management as per norms in existence within the applicant land according to the existing rules in force and should get proper approval from the competent authority without fail.
 3. Sewage or any unhygienic drainage should not be let into the drain/channel course at any cost and the debris and other materials should not be dumped into the drain/surplus course obstructing free flow of water. The applicant should make drain networks at his own cost and the same is to be connected to the natural storm water drainage or channel.
 4. The applicant should clearly demarcate their boundary especially on the North-East side abutting the channel in S.No.503 and S.F.No.514 in between the applicant site of Ambathur village before the commencement of any developmental activities in presence of Revenue authorities and PWD/WRD authorities concerned without fail and should not encroach the channel abutting the land. The necessary setback distance should be provided as per the norms in existence and as per the rules in force of CMDA.
 5. The applicant should specifically prepare the layout proposal and provide necessary setback distance as per the norms in existence and as per the rules in force of CMDA (Circular - 13.03.2019) on North-East boundary in S.F.No.503 and S.F.No.514 in between the applicant site to facilitate access to the site without any hindrance to the movement of heavy machinery for executing the maintenance improvement development works by PWD/WRD in future periodically.
 6. The width of the channel earmarked in the FMB sketch should be maintained without encroaching as per Revenue records & measurements and also should maintain the hydraulic parameters of the channel If any damages occurred to the said course, it should be restored to the original standards at his own cost.
 7. The field channel in S.No.503 & 514 along the boundary & in between of applicant's land should be completely desilted and resectioned by constructing retaining wall on either side as well as bed lining concrete of the drain as per the FMB at the applicants own cost The bed level of the above course should be ascertained and restored before commencing the development activity in the presence of the concerned PWD/WRD Executive Engineer Moreover, the width of entire field drain as per Revenue records (FMB) along & within the stretch of applicants and should be maintained properly without any change and no encroachments.
 8. The Government channel course stretch abutting the applicant boundary in S.No.503 & 514 should be marked as per FMB and monitored and maintained by the applicant at his own cost The width of the course should be maintained without encroachments as per Revenue records and the hydraulic parameters of the field drain should be maintained. The applicant should make necessary periodical arrangements for free flow of water through the existing drain to the downside area within the proposed layout site Also, the applicant should desilt the drain periodically and remove the obstruction then and there without any hindrance for free flow of water at his own cost within the proposed land, even after the completion of project also.
 9. The applicant should not object at any time for the maintenance work / improvements work of the channel to be carried out by PWD/WRD. The applicant should not dump the garbages/debris in the channel and avoid the sewage water into the channel, etc. The applicant should give an undertaking in writing to the effect that the above proposal will not obstruct in case any maintenance/improvement/development works as per Revenue records (FMB) are to be carried out by PWD/WRD in future periodically.
 10. The proposed RCC Box Culverts 3 Nos of size & in S.F.No.514 mentioned below should be constructed across the channel as earmarked in the sketch for temporary occupation for three years from the date of agreement. The width of the channel earmarked in the FMB sketch should be maintained as per Revenue records and should be maintained without encroachments Only if the applicant's land/road available on both sides of the channel this permission is eligible for construction of culverts The applicant should not carry out any other cross masonry structures across the channel without prior permission from PWD/WRD. The applicant should provide a pucca concrete bed in the channel at the proposed culvert site without fail. However, if the CMDA insists for any more culverts during planning approval, the applicant should approach the PWD/WRD for getting separate approval for any additional culverts in future.
 11. The proposed box culverts shall be made up of RCC Box Type with a minimum vent inner size width and height for culverts are specified below and it should be well within the boundary The size & sill level of the proposed RCC culvert should be maintained as mentioned below in the specified S.F.No and should be got executed only in the presence of PWD/WRD officials The bed level of the culverts should be fixed in presence of the Executive Engineer concerned only after the existing channel original bed level ascertained and restored for the flow direction from its origin.

Hydraulic Particulars of the three culverts

S.No	Channel S.F.No	Access to S.F. No		Proposed Bed level in M (+)	MFL in M (+)	Minimum Inner Width of Channel as Per FMB Average	Minimum Inner Vent height in M or Bottom level of deck slab	Wide of Culvert in M	Area of culvert in Sqm	No of vents allowed	
		From	To								
1.	514	513	515 & 521	13.800	15.400	(7.71+6.88)/2 = 7.30m	2.30m / (+)16.100	(8.99+10.31)/2 = 9.65m	70.45	1 No.	
2.	514	512	515	13.800	15.400	3.0m	2.30m / (+)16.100	6.13m	18.39	1 No.	
3.	514	512	519	13.800	15.400	(6.88+5.60)/2 = 6.24m	2.30m / (+)16.100	(18.21+17.88)/2 = 18.05m	112.63	1 No.	
TOTAL									201.47	202SQ.M	

12. Based on the hydraulic particulars mentioned above, the design and drawings of the proposed RCC Box Type Culverts should be obtained from the Qualified Structural Design Engineer and the same should be submitted to the Executive Engineer PWD, WRD, Kosasthalaiyar Basin Division Thiruvallur for getting approval before the commencement of work in respect of hydraulic parameters. The work schedule for the above proposals should be informed to the Executive Engineer, PWD, WRD, Kosasthalaiyar Basin Division Thiruvallur for monitoring and also completion of culverts should be reported to the Executive Engineer.
 13. The applicant should pay an annual lease rent of Rs 6,74,000/- (Rupees six lakh and seventy four thousand only) for utilising Government land of 202 Sqm in the shape of Demand Draft drawn in favour of the Executive Engineer, PWD, WRD, Kosasthalaiyar Basin Division, Thiruvallur and it should be paid at one lumpsum for three years of Rs 20,22,000/- (Rupees twenty lakh and twenty two thousand only) in advance before the commencement of work During execution & after construction of above culverts if any deviations are noted in above measurements, accordingly the lease rent also is revised respectively.
 14. The applicant has to pay Service tax GST etc separately as per norms in existence and as amended from time to time without fail.
 15. The applicant should execute the lease agreement with the Executive Engineer, PWD, WRD Kosasthalaiyar Basin Division Thiruvallur before commencing the work and it should be renewed once in three years for which the applicant voluntarily has to apply within 2 months, before the expiry of the lease period. The lease rent is subjected to revision from time to time as per guideline value / Government orders.
 16. The applicant has to pay the caution deposit of sum of Rs 15,00,000/- (Rupees fifteen lakh only) in favour of the Executive Engineer PWD, WRD, Kosasthalaiyar Basin Division, Thiruvallur which will be refunded only after completion of six months on the certificate from concerned Assistant Executive Engineer of this department stating that the construction work was completed without any damage to the Government property or the damage caused during execution if any will be rectified fully by the applicant If failed, the cost of restoration work will be borne from the caution deposit.
 17. The applicant should not claim any privilege on the above leased portion of the land and if the leased portion of the land required for the Government for the benefit of some other large general public schemes the applicant should not object to handover the land to this department for which applicants are not entitled for any compensation and as well as legal entity Further, the leased portion of land is to be handed over to this department in original condition.
 18. The above proposed culverts will be the Government PWD/WRD property after the construction. The applicant should not claim any privilege on the above leased portion of Government land and should allow the PWD WRD officials to inspect the channel as and when required and for the periodical inspection The applicant should not object the public for usage of culverts.
 19. In case of transfer of the above said lands to the third party association in future, in such case the lease rent should be paid by the third party / association periodically without fail, otherwise the NOC will be revoked and constructed culverts also removed without any correspondence, for which applicant is not entitled for any compensation and as well as legal entity.
 20. The proposed RCC Box Culverts should be monitored and maintained for frequent inspection by the applicants at their own cost. The width of the channel should be maintained without encroachments as per Revenue records and should maintain the hydraulic parameters of the field channel without any change.
 21. The Abutment Wing wall Return wall etc., for each of the above proposed culverts should be constructed well within the applicants land on either side. Moreover, the width of field channel as per Revenue records (FMB) should be maintained properly without any change at any cost.
 22. The applicant should do proper soil test, and suitable foundation should be selected depending upon the soil condition and the structural design should be obtained from the approved Structural Engineer for construction of culverts.
 23. The PASSWORD will not be held responsible for the Structural Safety and soundness of the culverts proposed by the applicant and PWD/WRD specifically recommend only for construction of Culverts. The applicant should construct the proposed RCC Box Culverts at their own cost. They are solely responsible for the structural safety and stability of the proposed culverts and at any cost PWD/WRD will not be held responsible for design and drawing adopted for proposed construction of RCC Box Culverts.
 24. The PWD/WRD officers should be allowed to inspect the site at any time during execution and thereafter, if necessary Advance intimation should be given to the PWD/WRD officers concerned before commencement of work. PWD/WRD is giving opinion only in connection with inundation aspects and does not deliver any rights to the applicant to encroach the PWD/WRD Government Lands.
 25. The permission granted to the applicant should not be altered/modified/changed to any others Based on the records submitted by the applicant the permission is granted If any documents seem to be fake/manipulated fabricated, in future the above permission will be cancelled without any correspondence and deposited amount for caution deposit, lease rent etc will not be refunded Hence, the applicant is solely responsible of genuineness of the documents submitted.
 26. The applicant should abide by the rules and regulation of the PWD/WRD from time to time. The applicant should also abide court of law of both State & Central Government from time to time.
 27. The applicants lands seem to be ryotwari land which would be classified as wet lands. Hence, these lands are to be converted into residential zone from the agricultural zone by the competent authority. The applicants should get clearance certificate for their site from the Revenue department to make sure that the site is not an encroached property from the water body.
- The owner of the document received from the applicant in respect to the ownership is purely of applicant responsibility and it is only for reference purpose to this department The legal validity of this document should be verified by the Development / Revenue authorities. The specific remarks on inundation are purely issued on technical grounds in respect to the physical location of land.
- Failing to comply with any of the above conditions, PWD/WRD reserves rights to withdraw the Technical opinion along with NOC on Inundation point of view as well as temporary permission for construction of culverts-3 Nos for the above proposed site and in event the applicant shall not be eligible for any compensation whatsoever and as well as legal entity.

(I) TNCDBR RULE NO: 47 (I)


THE COST OF LAYING IMPROVEMENTS TO THE SYSTEMS IN RESPECT OF ROAD, WATER SUPPLY, SEWERAGE, DRAINAGE OR ELECTRIC POWER SUPPLY THAT MAY BE REQUIRED AS ASSESSED BY THE CONCERNED AUTHORITY, NAMELY, THE LOCAL BODY AND TAMIL NADU ELECTRICITY BOARD, SHALL BE BORNE BY THE APPLICANT.

(II) LOCAL BODY SHOULD ENSURE COMPLIANCE OF ALL THE CONDITIONS STIPULATED BY PWD IN THEIR LETTER NO DB/TS/3/ F-Ambathur - 007443 / 2019 / DATED:12.09.2019, AND SHALL OBTAIN A LETTER FROM PWD CONFIRMING THE COMPLIANCE OF THE CONDITIONS BEFORE THE SANCTION AND RELEASE OF THE LAYOUT.

NECESSARY SPACE FOR BUILDING LINE TO BE LEFT AS PER THE RULE IN FORCE WHILE TAKING UP DEVELOPMENT IN EVERY PLOT.

LEGEND:

- SITE BOUNDARY
- ROAD WIDENING
- EXISTING ROAD
- PARK
- CHANNEL
- NO DEVELOPMENT AREA

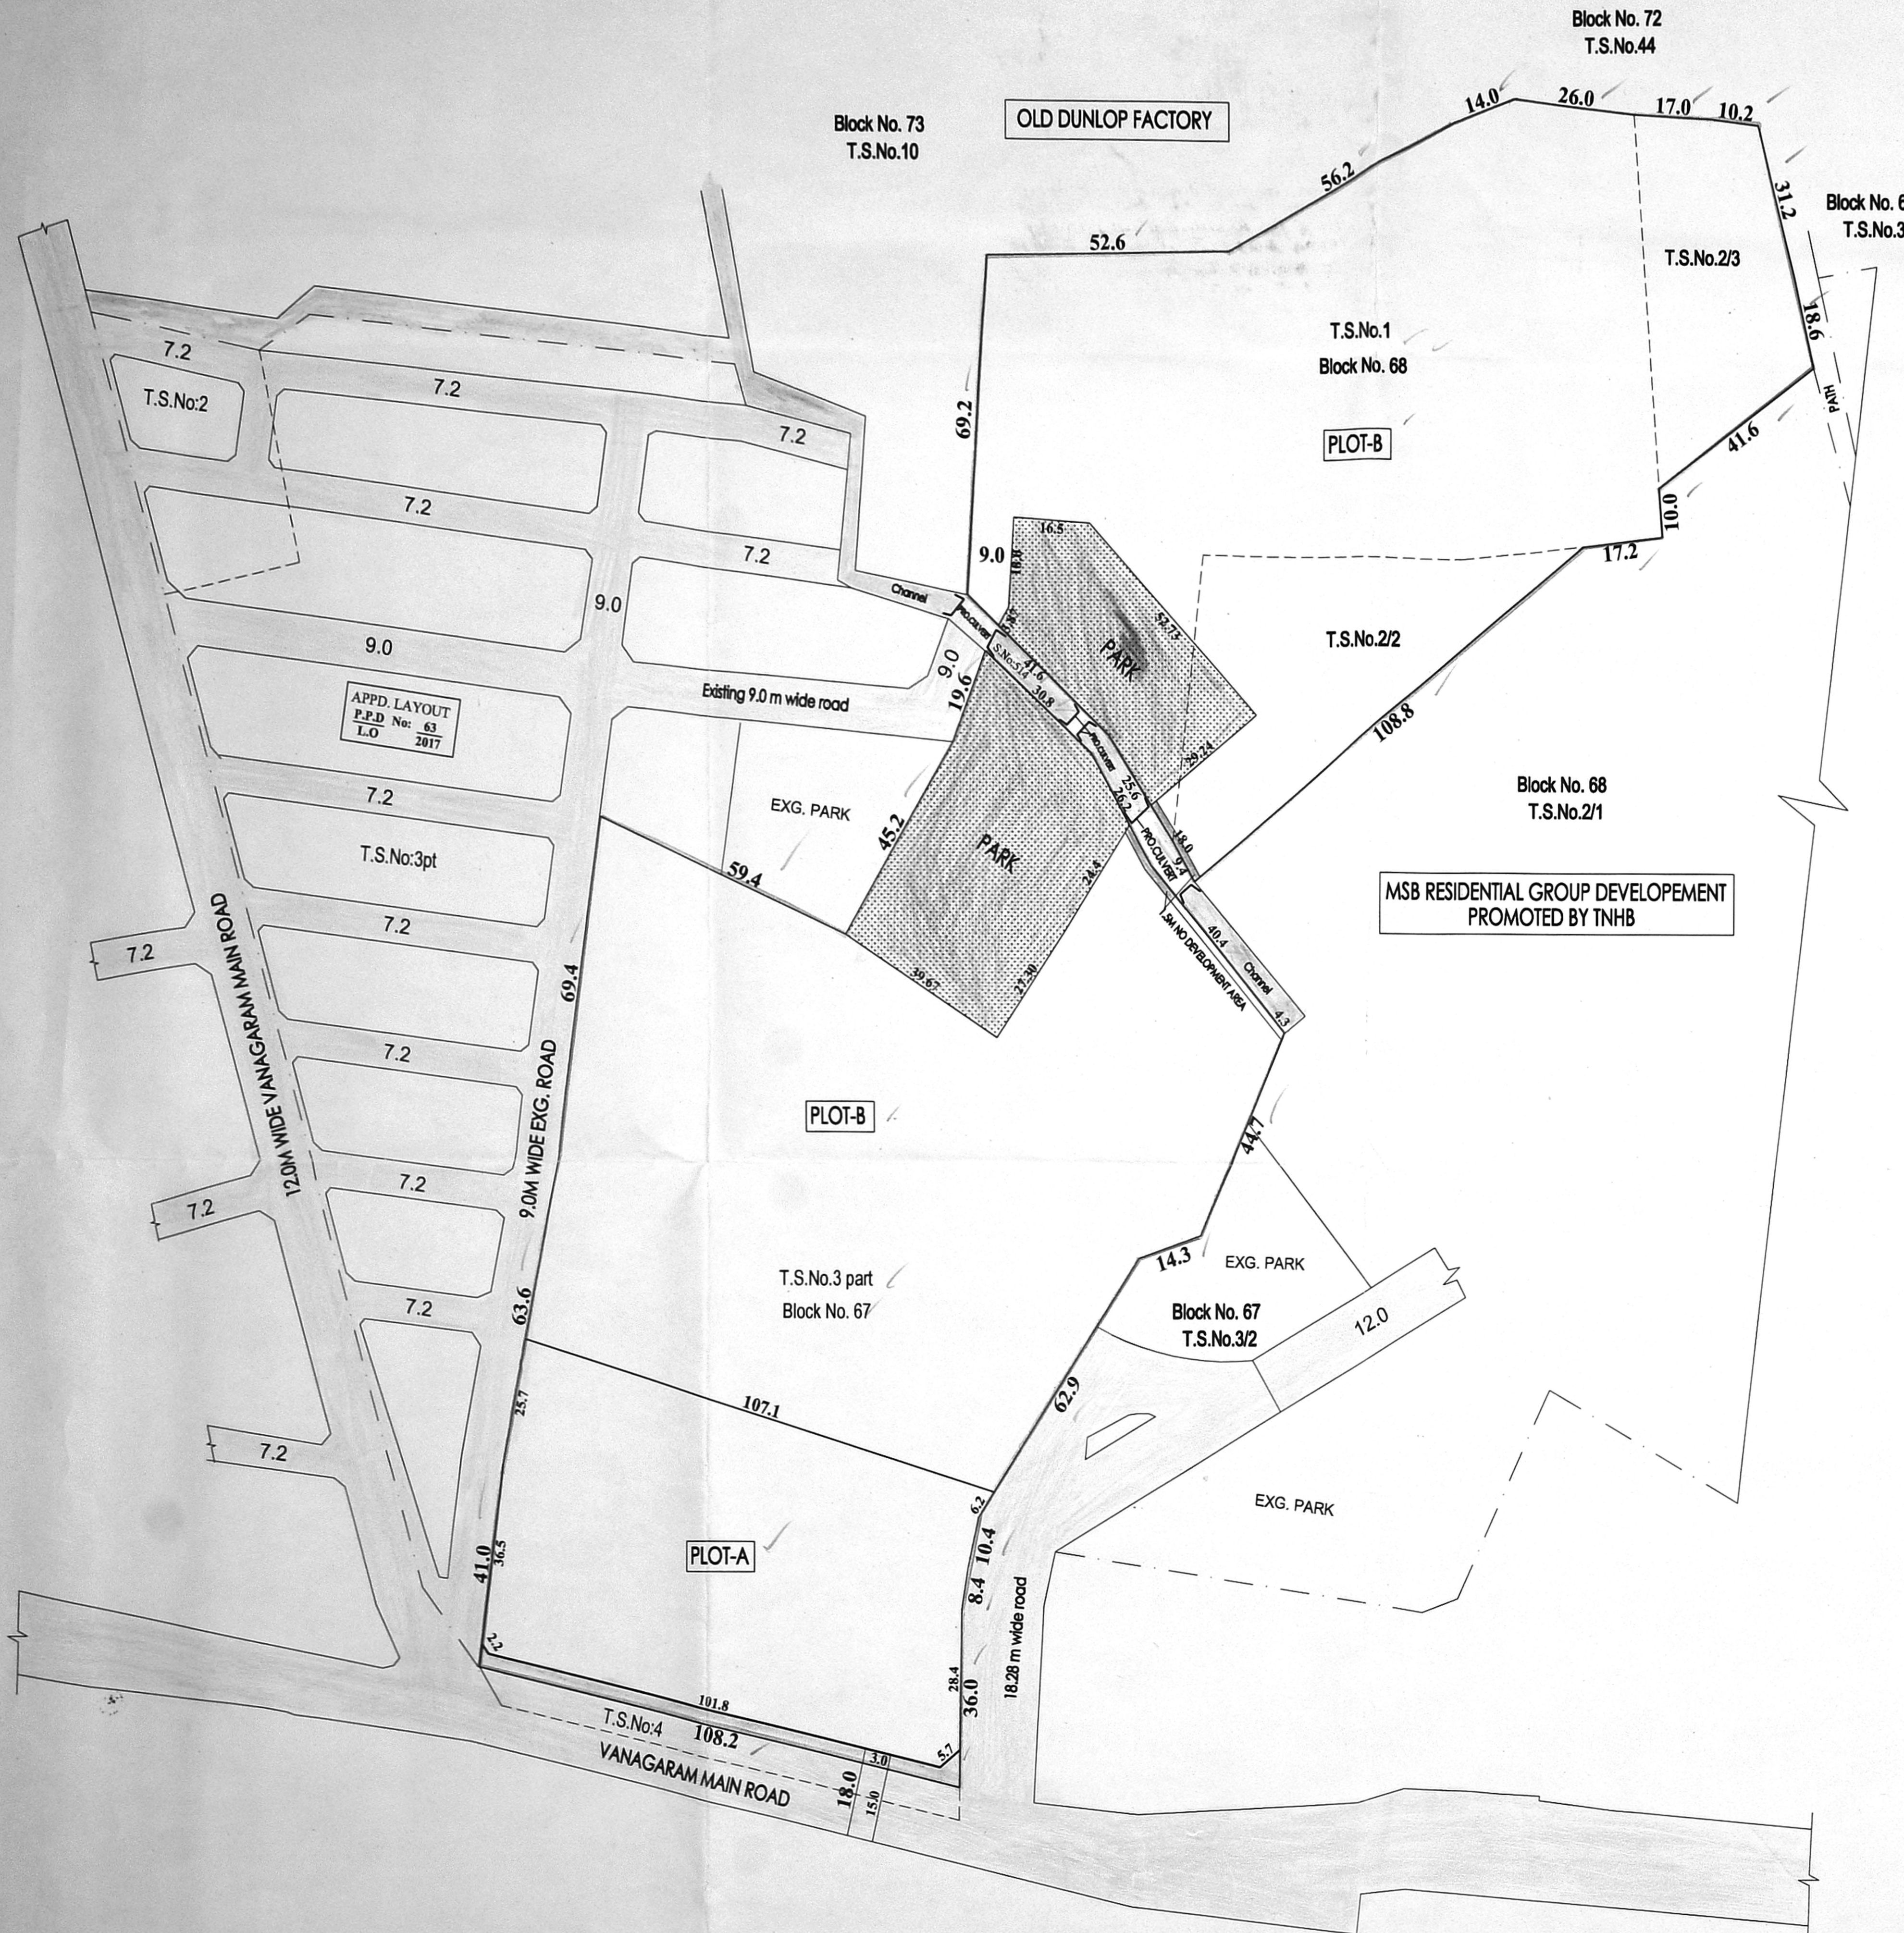

PREPARED BY: [Signature] 27/11/2020
 P.A.11
 A.P. 27/11/2020

GREATER CHENNAI CORPORATION LIMIT
SUB-DIVISION OF THE PROPERTY INTO 2 NOS. OF PLOTS (PLOT-A FOR COMMERCIAL USE AND PLOT-B FOR RESIDENTIAL USE) COMPRISED IN
T.S.No.1, 2/2 & 2/3, BLOCK NO.68 (OLD S.Nos.500/1pt,2pt, 501, 512/1,2, 513/1pt,2pt) AND T.S.No.3/1pt, BLOCK NO.67 (OLD S.Nos.515/2, 518, 519, 520pt, 521/1,2pt, 524pt), WARD-B OF
AMBATTUR VILLAGE.

SCALE : 1:800 (ALL MEASUREMENTS ARE IN METRE.)

CONDITIONS:
 THE SUB-DIVISION APPROVED IS VALID SUBJECT TO OBTAINING SANCTION FROM THE LOCAL BODY CONCERNED.

P.P.D NO : 04
 L.O NO : 2020
APPROVED
 VIDE LETTER NO : L1 / 11689 / 2019
 DATE : 23 / 01 / 2020

FOR MEMBER SECRETARY
 CHENNAI METROPOLITAN
 DEVELOPMENT AUTHORITY

