

TOTAL EXTENT (LEAST EXTENT AS PER PATT) : 5500 SQ.M ✓


ROAD AREA : 1775 SQ.M ✓

PUBLIC PURPOSE AREA (1%) : 39 SQ.M ✓

(PP-1 HANDED OVER TO THE LOCAL BODY (0.5%) - 20 SQ.M
(PP-2 HANDED OVER TO THE TANGEDCO (0.5%) - 19 SQ.M)

NO.OF.PLOTS : 27 Nos. ✓

54x40

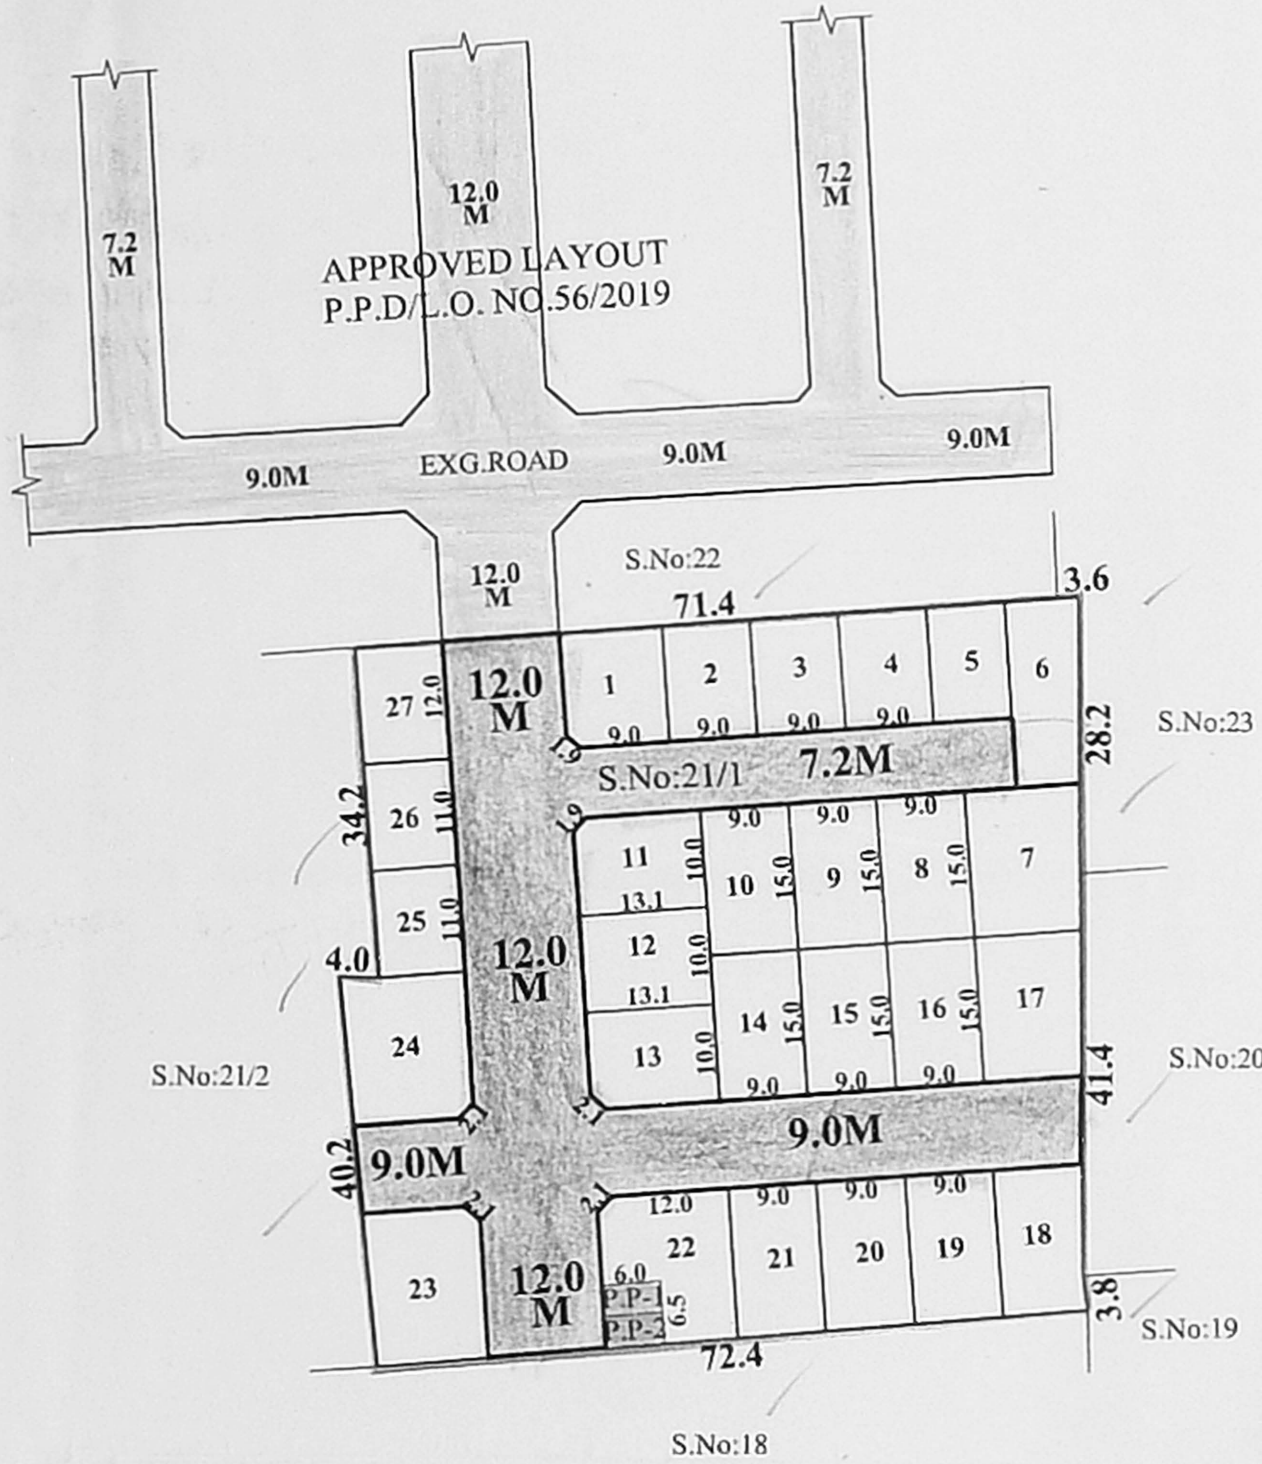

NOTE:

- SPLAY-1.5MX1.5M
- MEASUREMENTS ARE INDICATED EXCLUDING SPLAY DIMENSION
- | | | |
|--|---|--|
| <ul style="list-style-type: none"> ROAD AREA PUBLIC PURPOSE AREA-1 PUBLIC PURPOSE AREA-2 (RESERVED FOR TANGEDCO) | } | WERE HANDED OVER TO THE LOCAL BODY VIDE GIFT DEED DOCUMENT NO. 681/2022, DATED: 06.01.2022 @ SRO TAMBARAM. |
|--|---|--|

CONDITIONS :

(I)TNCDBR-2019 RULE NO. 47 (8) & AMENDMENTS APPROVED IN G.O.Ms.No.16, MAWS (MAI) DEPARTMENT DATED 31.1.2020 AND PUBLISHED IN TNGG ISSUE No.41 DATED:31.01.2020.

ONE PERCENT OF LAYOUT AREA EXCLUDING ROAD, ADDITIONALLY, SHALL BE RESERVED FOR "PUBLIC PURPOSE". WITHIN THE ABOVE CEILING 0.5% OF AREA SHALL BE TRANSFERRED TO THE LOCAL BODY AND 0.5% OF AREA SHALL BE TRANSFERRED TO THE TANGEDCO OR TO THE LOCAL BODY FREE OF COST THROUGH A REGISTERED GIFT DEED BEFORE THE ACTUAL SANCTION OF THE LAYOUT.

(II)TNCDBR-2019. RULE NO: 47(11)

THE COST OF LAYING IMPROVEMENTS TO THE SYSTEMS IN RESPECT OF ROAD, WATER SUPPLY, SEWERAGE, DRAINAGE OR ELECTRIC POWER SUPPLY THAT MAY BE REQUIRED AS ASSESSED BY THE CONCERNED AUTHORITY, NAMELY, THE LOCAL BODY AND TAMIL NADU ELECTRICITY BOARD, SHALL BE BORNE BY THE APPLICANT.

⊙ NECESSARY SPACE FOR BUILDING LINE TO BE LEFT AS PER THE RULE IN FORCE WHILE TAKING UP DEVELOPMENT IN EVERY PLOT

LEGEND :

- SITE BOUNDARY
- ROADS GIFTED TO LOCAL BODY
- EXISTING ROAD
- PUBLIC PURPOSE-1 GIFTED TO LOCAL BODY
- PUBLIC PURPOSE-2 GIFTED TO TANGEDCO

CONDITION:

THE LAYOUT APPROVED IS VALID SUBJECT TO OBTAINING SANCTION FROM THE LOCAL BODY CONCERNED.

P.P.D NO : 20
L.O 2022

APPROVED

VIDE LETTER NO : L1 / 11991 / 2020

DATE : 24 / 02 / 2022

[Signature]

FOR SENIOR PLANNER (LAYOUT)
CHENNAI METROPOLITAN
DEVELOPMENT AUTHORITY



[Signature]
PREPARED BY

P.A.//

A.P.

KATTANKOLATHUR PANCHAYAT UNION

LAYOUT OF HOUSE SITES IN S.No. 21/1 OF NEDUNGUNDRAM VILLAGE.

SCALE-1:800 (ALL MEASUREMENTS ARE IN METRE)