

TOTAL EXTENT (AS PER PATTA) : 5400 Sq.M
ROAD AREA : 1477 Sq.M
PUBLIC PURPOSE AREA (1%) : 41 Sq.M
 PP-1 HANDED OVER TO THE LOCAL BODY (0.5%) = 21.0 Sq.m
 PP-2 HANDED OVER TO THE TANGEDCO (0.5%) = 20.0 Sq.m
NO. OF PLOTS : 40 Nos.

NOTE:

- SPLAY - 1.5M x 1.5M
- MEASUREMENTS ARE INDICATED EXCLUDING SPLAY DIMENSIONS
- ROAD AREA
 PUBLIC PURPOSE-1
 PUBLIC PURPOSE-2
 (RESERVED FOR TANGEDCO)

WERE HANDED OVER TO THE LOCAL BODY VIDE GIFT DEED .
 DOC.NO:2106/2021, DATED:19.04.2021 @ SRO,POONAMALLEE.


CONDITIONS :

- TNCDBR-2019 RULE NO: 47 (8) IN G.O.(Ms) No.18, MAWS DEPARTMENT DATED 04.02.2019 & AMENDMENTS APPROVED IN G.O.Ms.NO.16, MAWS (MAI) DEPARTMENT DATED 31.01.2020 AND PUBLISHED IN TNGG ISSUE No.41, DATED:31.01.2020 :
 ONE PERCENT OF LAYOUT AREA EXCLUDING ROAD, ADDITIONALLY, SHALL BE RESERVED FOR "PUBLIC PURPOSE". WITHIN THE ABOVE CEILING 0.5% OF AREA SHALL BE TRANSFERRED TO THE LOCAL BODY AND 0.5% OF AREA SHALL BE TRANSFERRED TO THE TANGEDCO OR TO THE LOCAL BODY FREE OF COST THROUGH A REGISTERED GIFT DEED BEFORE THE ACTUAL SANCTION OF THE LAYOUT.
- TNCDBR-2019, RULE NO:47 (11):
 THE COST OF LAYING IMPROVEMENTS TO THE SYSTEMS IN RESPECT OF ROAD, WATER SUPPLY, SEWERAGE, DRAINAGE OR ELECTRIC POWER SUPPLY THAT MAY BE REQUIRED AS ASSESSED BY THE CONCERNED AUTHORITY, NAMELY, THE LOCAL BODY AND TAMIL NADU ELECTRICITY BOARD, SHALL BE BORNE BY THE APPLICANT.

NECESSARY SPACE FOR BUILDING LINE TO BE LEFT AS PER THE RULE IN FORCE WHILE TAKING UP DEVELOPMENT IN EVERY PLOT.

LEGEND:

- SITE BOUNDARY
- ROAD GIFTED TO THE LOCAL BODY
- EXISTING ROAD
- PUBLIC PURPOSE-1 GIFTED TO THE LOCAL BODY
- PUBLIC PURPOSE-2 GIFTED TO THE TANGEDCO

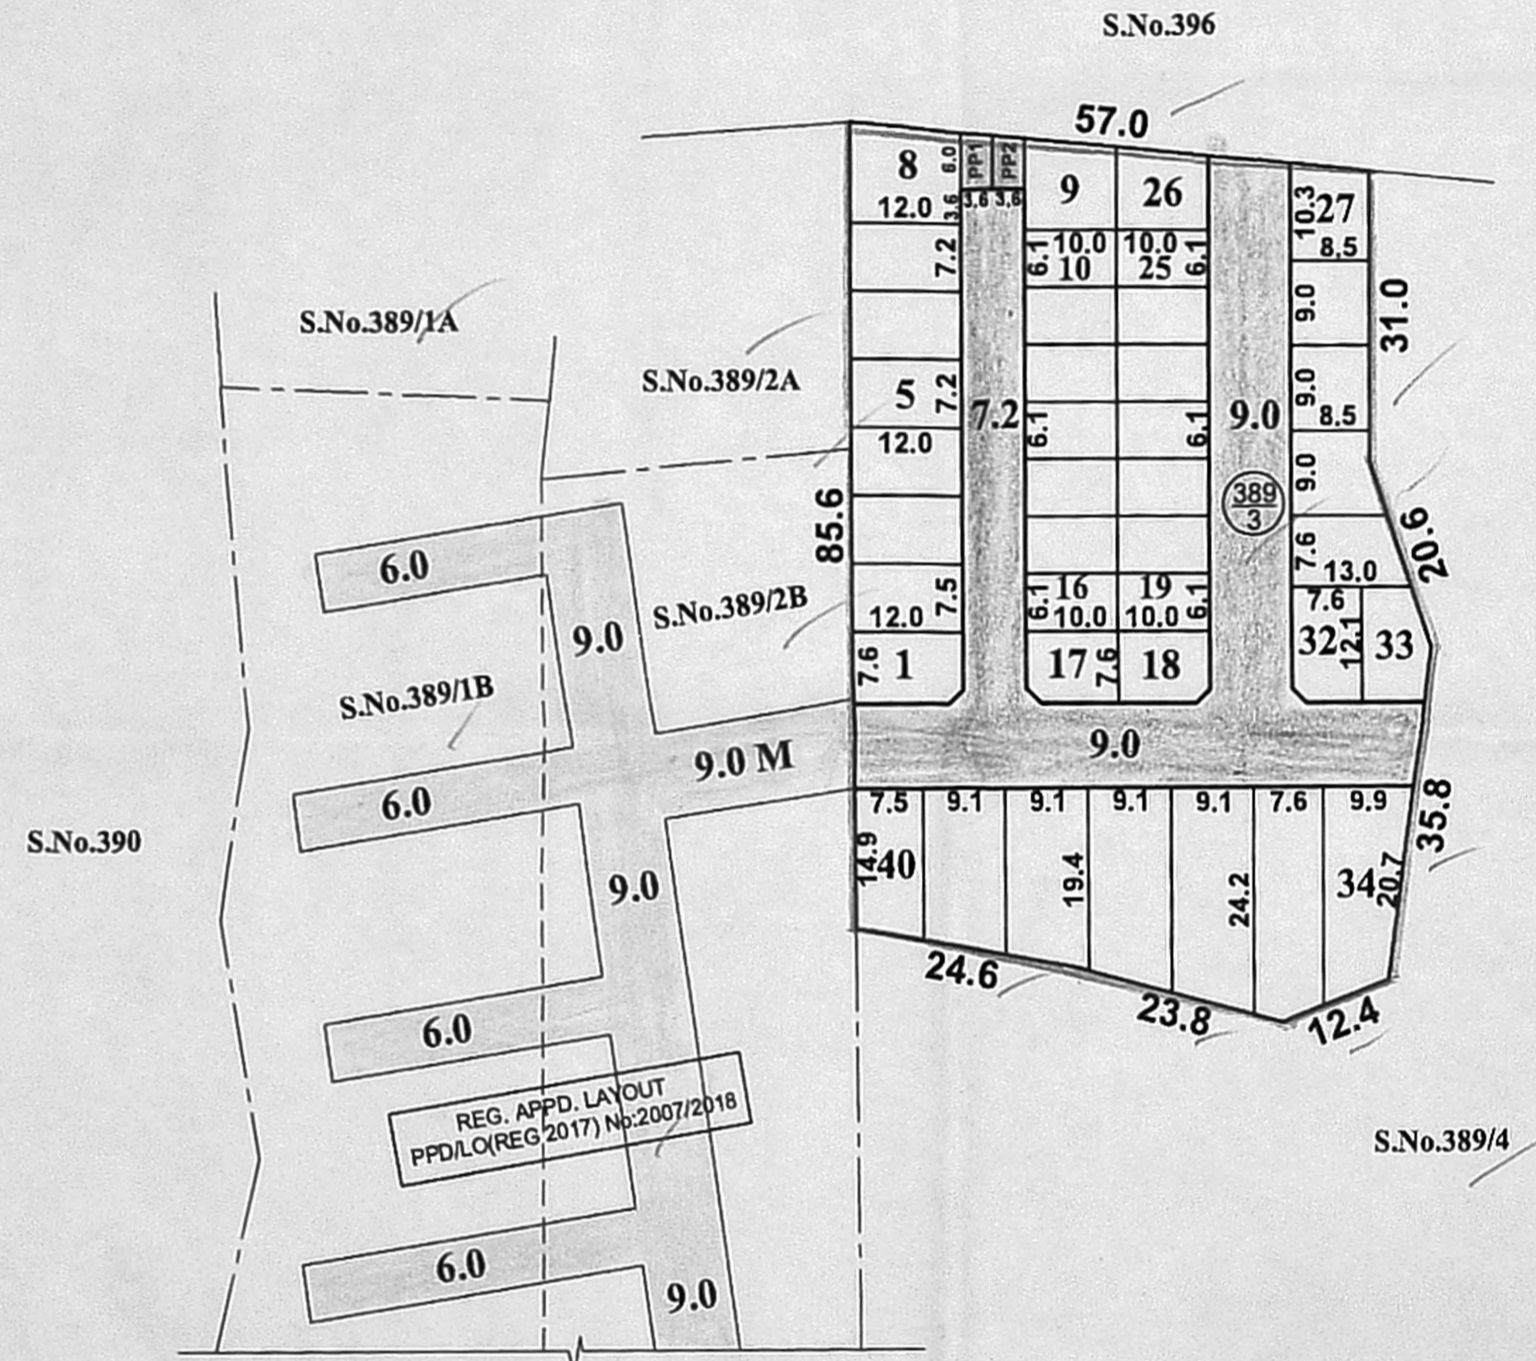

Handwritten signature
 25/4/2021
 PREPARED BY P.A-IV

Handwritten signature
 23/04/2021
 P.A.I

Handwritten signature
 28/04/2021
 A.P.

POONAMALLEE PANCHAYAT UNION

LAYOUT OF HOUSE SITES IN S.No: 389 / 3 OF THIRUMANAM VILLAGE.

(VOYALANALLUR - B VILLAGE AS PER PATTA)

SCALE : 1:800 (ALL MEASUREMENTS ARE IN METRE.)

CONDITIONS:

THE LAYOUT APPROVED IS VALID SUBJECT TO OBTAINING SANCTION FROM THE LOCAL BODY CONCERNED.

P.P:D NO : 76
L.O 2021

APPROVED

VIDE LETTER NO : L1/12557/2020
 DATE : 26/04/2021

Handwritten signature
 26/4/21
 FOR CHIEF PLANNER (LAYOUT)
 CHENNAI METROPOLITAN
 DEVELOPMENT AUTHORITY

