

SITE EXTENT (AS PER DOCUMENT) : 2127 Sq.M

NO. OF PLOTS : 3 Nos.

**CONDITIONS:**


**(I) TNCDBR RULE NO: 47 (11)**

THE COST OF LAYING IMPROVEMENTS TO THE SYSTEMS IN RESPECT OF ROAD, WATER SUPPLY, SEWERAGE, DRAINAGE OR ELECTRIC POWER SUPPLY THAT MAY BE REQUIRED AS ASSESSED BY THE CONCERNED AUTHORITY, NAMELY, THE LOCAL BODY AND TAMIL NADU ELECTRICITY BOARD, SHALL BE BORNE BY THE APPLICANT.

⊙ NECESSARY SPACE FOR BUILDING LINE TO BE LEFT AS PER THE RULE IN FORCE WHILE TAKING UP DEVELOPMENT IN EVERY PLOT.

**LEGEND:**

- SITE BOUNDARY
- EXISTING ROAD

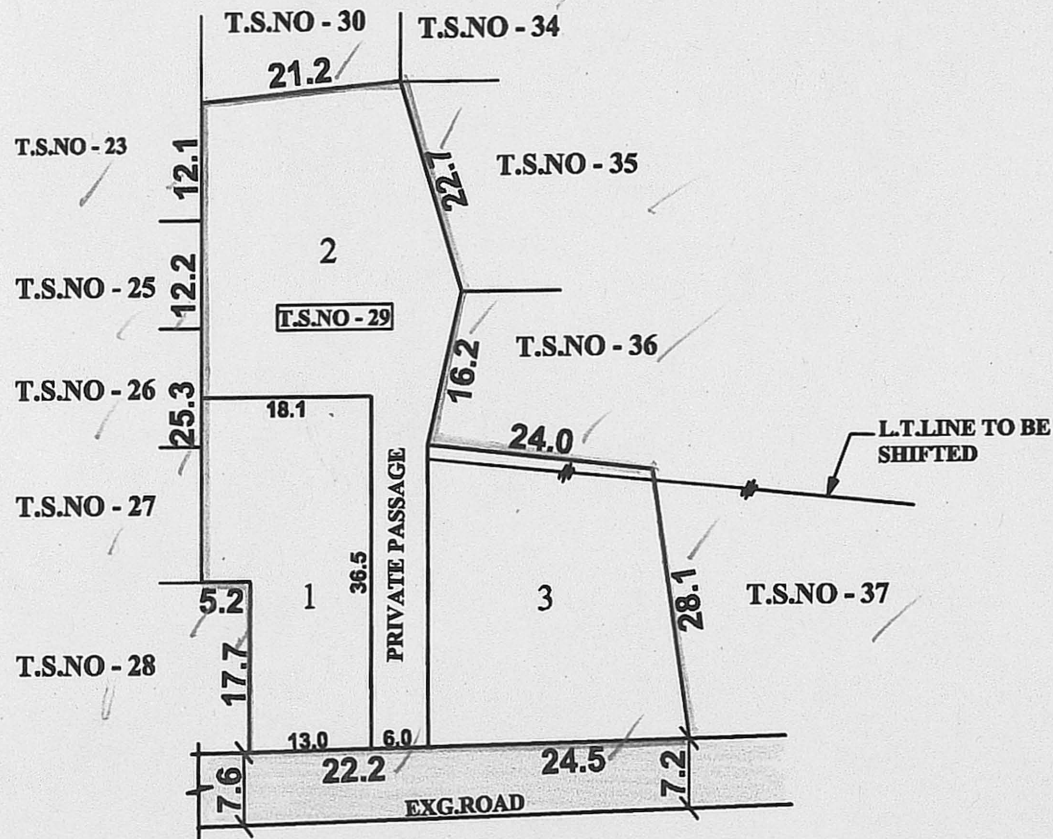

**CONDITIONS:**

THE LAYOUT APPROVAL IS VALID SUBJECT TO OBTAINING SANCTION FROM THE LOCAL BODY CONCERNED.

P.P.D NO : 75  
L.O 2021

**APPROVED**

VIDE LETTER NO : L1 / 12796 / 2020

DATE : 23/4/2021

FOR CHIEF PLANNER (LAYOUT)  
CHENNAI METROPOLITAN  
DEVELOPMENT AUTHORITY

*Shalini*  
23.4.2021

*Rajalok*  
23/04/2021  
A.P.  
CHECKED BY P.A I

*Rajalok*  
23/04/2021  
A.P.

**PALLAVARAM MUNICIPALITY**

SUB-DIVISION OF HOUSE SITES IN T.S.No.29 (OLD S.Nos. 351/5 & 352/54pt) OF ZAMIN PALLAVARAM VILLAGE.

SCALE - 1 : 800 (ALL DIMENSIONS ARE IN METRE.)

