

TOTAL EXTENT (AS PER CADD) : 3317 SQ.M
 ROAD AREA : 1266 SQ.M
 PUBLIC PURPOSE AREA(1%) : 26 SQ.M
 (P.P-1 HANDED OVER TO THE LOCAL BODY (0.5%) - 12 SQ.M
 (P.P-2 HANDED OVER TO THE TANGEDCO (0.5%) - 14 SQ.M
 NO.OF.PLOTS : 25 Nos.

NOTE:-

- SPLAY - 1.5M X 1.5M
- MEASUREMENTS ARE INDICATED EXCLUDING SPLAY DIMENSION.
- | | | |
|--------------------------|---|--|
| ROAD AREA | } | WERE HANDED OVER TO THE LOCAL BODY VIDE GIFT DEED |
| PUBLIC PURPOSE -1 (0.5%) | | DOCUMENT NO.2066/2020, DATED: 09.03.2020, @ SRO PADAPPAL |
- | | |
|--------------------------|---|
| PUBLIC PURPOSE -2 (0.5%) | WAS HANDED OVER TO THE TANGEDCO VIDE GIFT DEED |
| | DOCUMENT NO.2067/2020, DATED: 09.03.2020, @ SRO PADAPPAL. |

CONDITIONS :

(I)THE APPLICANT SHOULD FOLLOW THE CONDITIONS MENTIONED BY PWD VIDE THE CE, WRD, CHENNAI REGION, CHEPAUK,CHENNAI-5 IN LETTER NO.DB/T5(3)/F-NANDHAMBAKKAM - 009651 / 2019 / DATED:08.11.2019, ARE TO BE COMPLIED BY THE APPLICANT BEFORE ISSUING OF THE LAYOUT APPROVAL BY THE COMPETENT AUTHORITY (LOCAL BODY)

1.The existing ground level of the site should be raised to minimum level of (+)22.000m (i.e) 2.25m above the sill level of sluice No.1 (Nandhambakkam Branch Channel) of Chembarambakkam Tank which is (+)19.750m, with filling varies from 0.92m to 0.94m with layers of not more than 0.30 metre depth to achieve required degree of compaction to the entire area of the applicant land to avoid inundation during the heavy rains. The all-round pavement level within site should not be less than (+)22.000m.

2.The applicant should prepare the layout proposal by considering the suitable internal storm water drainage net work (peripheral & lateral), rainwater harvesting, roads and sewerage alignment & garbages/debris and other solid waste management as per norms in existence within the applicant land according to the existing rules in force and should get proper approval from the competent authority without fail.

The sewage or any unhygienic drainage should not be let into the drain/channel course at any cost and the debris and other materials should not be dumped into the drain/surplus course obstructing free flow of water. The applicant should make drain networks at her own cost and the same is to be connected to the natural storm water drainage or channel.

3.The applicant should clearly demarcate their boundary especially on the Northern side, abutting the channel in S.No.529/2 & 530/4 of Nandhambakkam Village before the commencement of any developmental activities in presence of Revenue authorities and PWD/WRD authorities concerned without fail and should not encroach the channel abutting the land. The necessary setback distance should be provided as per the norms in existence and as per the rules in force of CMDA Circular dated. 13.03.2019.

4.The width of the channel earmarked in the FMB sketch should be maintained without encroaching as per Revenue records & measurements and also should maintain the hydraulic parameters of the channel. If any damages occurred to the said course, it should be restored to the original standards at her own cost.

5.The channel course in S.No.529/2 & 530/4 along the Northern boundary of applicant's land should be completely desilted and resectioned by constructing retaining wall on either side as well as bed lining concrete of the drain as per the FMB at the applicant's own cost. The bed level of the above course should be ascertained and restored before commencing the development activity in the presence of the concerned PWD/WRD Executive Engineer. Moreover, the width of entire field drain as per Revenue records (FMB) along & within the stretch of applicant's land should be maintained properly without any change and no encroachments.

6.The Government channel course stretch abutting the applicant boundary in S.No.529/2 & 530/4 should be marked as per FMB and monitored and maintained by the applicant at her own cost. The width of the course should be maintained without encroachment as per Revenue records and the hydraulic parameters of the field drain should be maintained. The applicant should make necessary periodical arrangements for free flow of water through the existing drain to the downside area within the proposed layout site. Also, the applicant should desilt the drain periodically and remove the obstruction then and there without any hindrance for free flow of water at her own cost within the proposed land, even after the completion of project also.

7.The applicant should not carry out any other cross masonry structures across the channels without prior permission from PWD/WRD.

8.The PWD/WRD officers should be allowed to inspect the site at any time during execution and thereafter, if necessary. Advance intimation should be given to the PWD/WRD officers concerned before commencement of work. PWD/WRD is giving opinion only in connection with inundation aspects and does not deliver any rights to the applicant to encroach the PWD / Government Lands.

9.The permission granted to the applicant, should not be altered/modified/changed to any others. Based on the records submitted by the applicant, the permission is granted. If any documents seem to be fake/manipulated/fabricated, in future the above permission will be cancelled without any correspondence and deposited amount for caution deposit, lease rent etc., will not be refunded. Hence, the applicant is solely responsible of genuineness of the documents submitted.

10.The applicant should abide by the rules and regulation of the PWD/WRD from time to time. The applicant should also abide court of law of both State & Central Government from time to time.

11.PWD/WRD is giving opinion only in connection with the inundation aspect and does not deliver any rights to the applicant to encroach the PWD / Government Lands. The NOC for their site from the PWD/WRD is purely issued on the basis of inundation point of view.

12.The applicant should not object at any time for the maintenance work / improvements work of the channel to be carried out by PWD/WRD. The applicant should not dump the garbages/debris in the channel and avoid the sewage water into the channel, etc.. The applicant should give an undertaking in writing to the effect that the above proposal will not obstruct in case any maintenance / improvement / development works as per Revenue records [FMB] which are to be carried out by PWD/WRD in future periodically.

13.The applicant should get clearance certificate for her site from the Revenue department to make sure that the site is not an encroached property from the water body as well as confirming this proposed site boundaries.

The owner of the document received from the applicant in respect to the ownership is purely of applicant responsibility and it is only for reference purpose to this department. The legal validity of this document should be verified by the Development / Revenue authorities. The specific remarks on inundation are purely issued on technical grounds in respect to the physical location of land.

Failing to comply with any of the above conditions, PWD/WRD reserves rights to withdraw the Technical opinion with NOC on Inundation point of view for the above proposed site and in event the applicant shall not be eligible for any compensation whatsoever and as well as legal entity.

(II) TNCDBR - 2019, RULE NO. 47(8)

ONE PERCENT OF LAYOUT AREA EXCLUDING ROADS, ADDITIONALLY,SHALL BE RESERVED FOR "PUBLIC PURPOSE" WITHIN THE ABOVE CEILING 0.5% OF AREA SHALL BE TRANSFERRED TO THE LOCAL BODY AND 0.5% OF AREA SHALL BE TRANSFERRED TO THE TANGEDCO FREE OF COST THROUGH A REGISTERED GIFT DEED BEFORE THE ACTUAL SANCTION OF THE LAYOUT.


(III) TNCDBR RULE NO : 47 (11)

THE COST OF LAYING IMPROVEMENTS TO THE SYSTEMS IN RESPECT OF ROAD, WATER SUPPLY, SEWERAGE, DRAINAGE OR ELECTRIC POWER SUPPLY THAT MAY BE REQUIRED AS ASSESSED BY THE CONCERNED AUTHORITY, NAMELY,THE LOCAL BODY AND TAMIL NADU ELCTRICITY BOARD, SHALL BE BORNE BY THE APPLICANT.

(IV) LOCAL BODY SHOULD ENSURE COMPLIANCE OF ALL THE CONDITIONS STIPULATED BY PWD IN THEIR LETTER NO.DB/T5(3) / F-NANDHAMBAKKAM-009651/ 2019 / DATED:08.11.2019, AND SHALL OBTAIN A LETTER FROM PWD CONFIRMING THE COMPLIANCE OF THE CONDITIONS BEFORE THE SANCTION AND RELEASE OF THE LAYOUT.

LEGEND :

- SITE BOUNDARY
- ROADS GIFTED TO LOCAL BODY
- EXISTING ROAD
- CHANNEL
- PUBLIC PURPOSE -1 GIFTED TO LOCAL BODY
- PUBLIC PURPOSE -2 GIFTED TO TANGEDCO
- NO DEVELOPMENT AREA

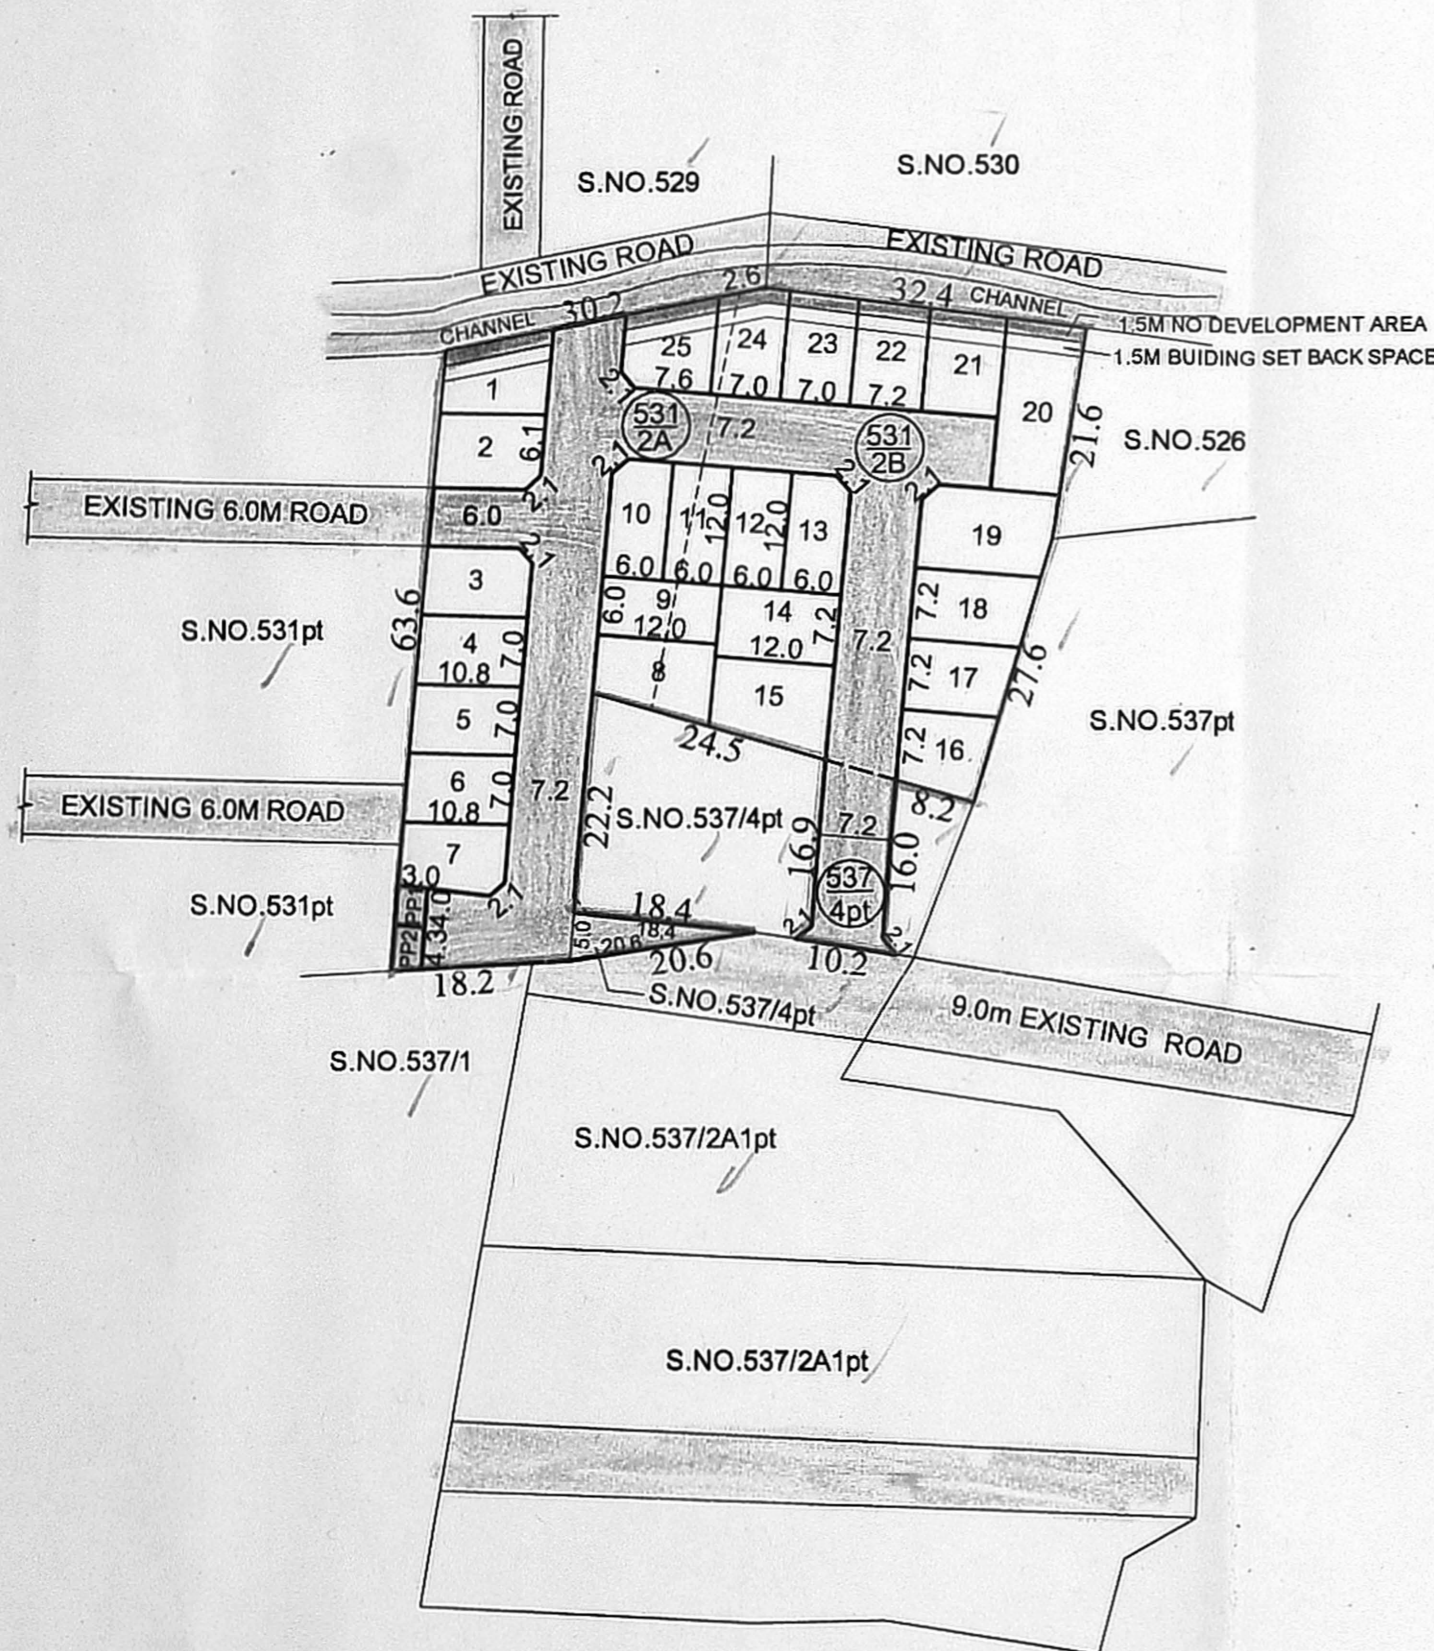

PREPARED BY
23/2/2020

P.A.I
23/3/2020

23/03/2020
A.P.

23/3/20
D.P.

2/2 C.P (LAYOUT)
24/03/2020

KUNDRATHUR PANCHAYAT UNION

LAYOUT OF HOUSE SITES IN S.Nos: 531/2A,2B AND S.No.537/4pt OF NANDAMBAKKAM VILLAGE.

SCALE - 1:800 (ALL MEASUREMENTS ARE IN METRE)

