

SITE EXTENT (AS PER DOCUMENT) : /7041 SQ.M
ROAD AREA : /2133 SQ.M
PUBLIC PURPOSE AREA (1%) : /52 SQ.M
(P.P-1 HANDED OVER TO THE LOCAL BODY (0.5%) - 26 SQ.M
(P.P-2 HANDED OVER TO THE TANGEDCO (0.5%) - 26 SQ.M
NO.OF.PLOTS : / 49 Nos.

NOTE:

- SPLAY - 1.5M X 1.5M
- MEASUREMENTS ARE INDICATED EXCLUDING SPLAY DIMENSION.
- ROAD AREA
 - PUBLIC PURPOSE AREA -1
 - PUBLIC PURPOSE AREA -2 (RESERVED FOR TANGEDCO)

WERE HANDED OVER TO THE LOCAL BODY VIDE GIFT DEED DOCUMENT NO. 5052/2021, DATED:09/03.2021, @ SRO KUNRATHUR.

CONDITIONS :

(I) THE FOLLOWING CONDITIONS OF PWD VIDE THE CE, WRD, CHENNAI REGION, CHEPAUK, CHENNAI-5, LETTER NO.T5(3)/F-I-SENNEERKUPPAM-VILLAGE-II/2021/M/22.01.2021, ARE TO BE COMPLIED BY THE APPLICANT BEFORE ISSUING OF THE LAYOUT APPROVAL BY THE COMPETENT AUTHORITY (LOCAL BODY).

- The Process of earth filling and compaction should be done in layers of not more than 0.30metre depth to achieve the required degree of compaction and the applicant land should be raised to a level of (+)21.200.
- The all round pavement level during construction within the site should not be less than of (+)21.200m. The applicant should provide all round and interior storm water drainage network, so that the ultimate disposal of storm water should b discharged to the nearest natural storm water channel/drains.
- The applicant should take protective measures to avoid entry of storm water from the road.
- The sewage and sullage water should not be let in the channel and necessary sewage treatment plant arrangements should be constructed as per Pollution Control Board Norms at proposed site by promoter.
- The applicant should provide adequate rain water harvesting arrangements in the site at his own cos
- The applicant should make his own arrangements to collect the debris & garbages within the premises and has to be disposed off as per existing norms of Tamilnadu Pollution Control Board and other department concerned and it should not be dumped in the near by water bodies.
- The applicant should abide by the rules and regulations of the PWD/WRD from time to time.
- The permission granted to the applicant should not be altered/modified/changed to any others.
- PWD/WRD is giving opinion only in connection with the inundation aspect and does not deliver any rights to the applicants to encroach the PWD/Government lands.The NOC for this site from the PWD/WRD is purely issued on the basis of inundation point of view.

Failing to comply with any of the above conditions,PWD/WRD reserves the rights to withdraw the report on inundation point of view and in that event, the applicant shall not be eligible for any compensation what so ever.

(II) TNCDBR-2019 RULE NO: 47 (8) IN G.O.(Ms) No.18, MAWS DEPARTMENT DATED 04.02.2019 & AMENDMENTS APPROVED IN G.O.Ms.No.16, MAWS (MAI) DEPARTMENT DATED 31.01.2020 AND PUBLISHED IN TNGG ISSUE No.41.DATED 31.01.2020

ONE PERCENT OF LAYOUT AREA EXCLUDING ROAD, ADDITIONALLY, SHALL BE RESERVED FOR "PUBLIC PURPOSE". WITHIN THE ABOVE CEILING 0.5% OF AREA SHALL BE TRANSFERRED TO THE LOCAL BODY AND 0.5% OF AREA SHALL BE TRANSFERRED TO THE TANGEDCO OR TO THE LOCAL BODY FREE OF COST THROUGH A REGISTERED GIFT DEED BEFORE THE ACTUAL SANCTION OF THE LAYOUT.

(III) TNCDBR-2019, RULE NO: 47 (11)


THE COST OF LAYING IMPROVEMENTS TO THE SYSTEMS IN RESPECT OF ROAD, WATER SUPPLY, SEWERAGE, DRAINAGE OR ELECTRIC POWER SUPPLY THAT MAY BE REQUIRED AS ASSESSED BY THE CONCERNED AUTHORITY, NAMELY, THE LOCAL BODY AND TAMIL NADU ELECTRICITY BOARD, SHALL BE BORNE BY THE APPLICANT.

(IV) LOCAL BODY SHOULD ENSURE COMPLIANCE OF ALL THE CONDITIONS STIPULATED BY PWD IN THEIR LETTER NO.T5(3) /F-I-SENNEERKUPPAM-VILLAGE-II/2021/M/22.01.2021, AND SHALL OBTAIN A LETTER FROM PWD CONFIRMING THE COMPLIANCE OF THE CONDITIONS BEFORE THE SANCTION AND RELEASE OF THE LAYOUT.

© NECESSARY SPACE FOR BUILDING LINE TO BE LEFT AS PER THE RULE IN FORCE WHILE TAKING UP DEVELOPMENT IN EVERY PLOT.

LEGEND:

- SITE BOUNDARY
- ROADS GIFTED TO LOCAL BODY
- EXISTING ROAD
- PUBLIC PURPOSE-1 GIFTED TO LOCAL BODY
- PUBLIC PURPOSE-2 GIFTED TO TANGEDCO

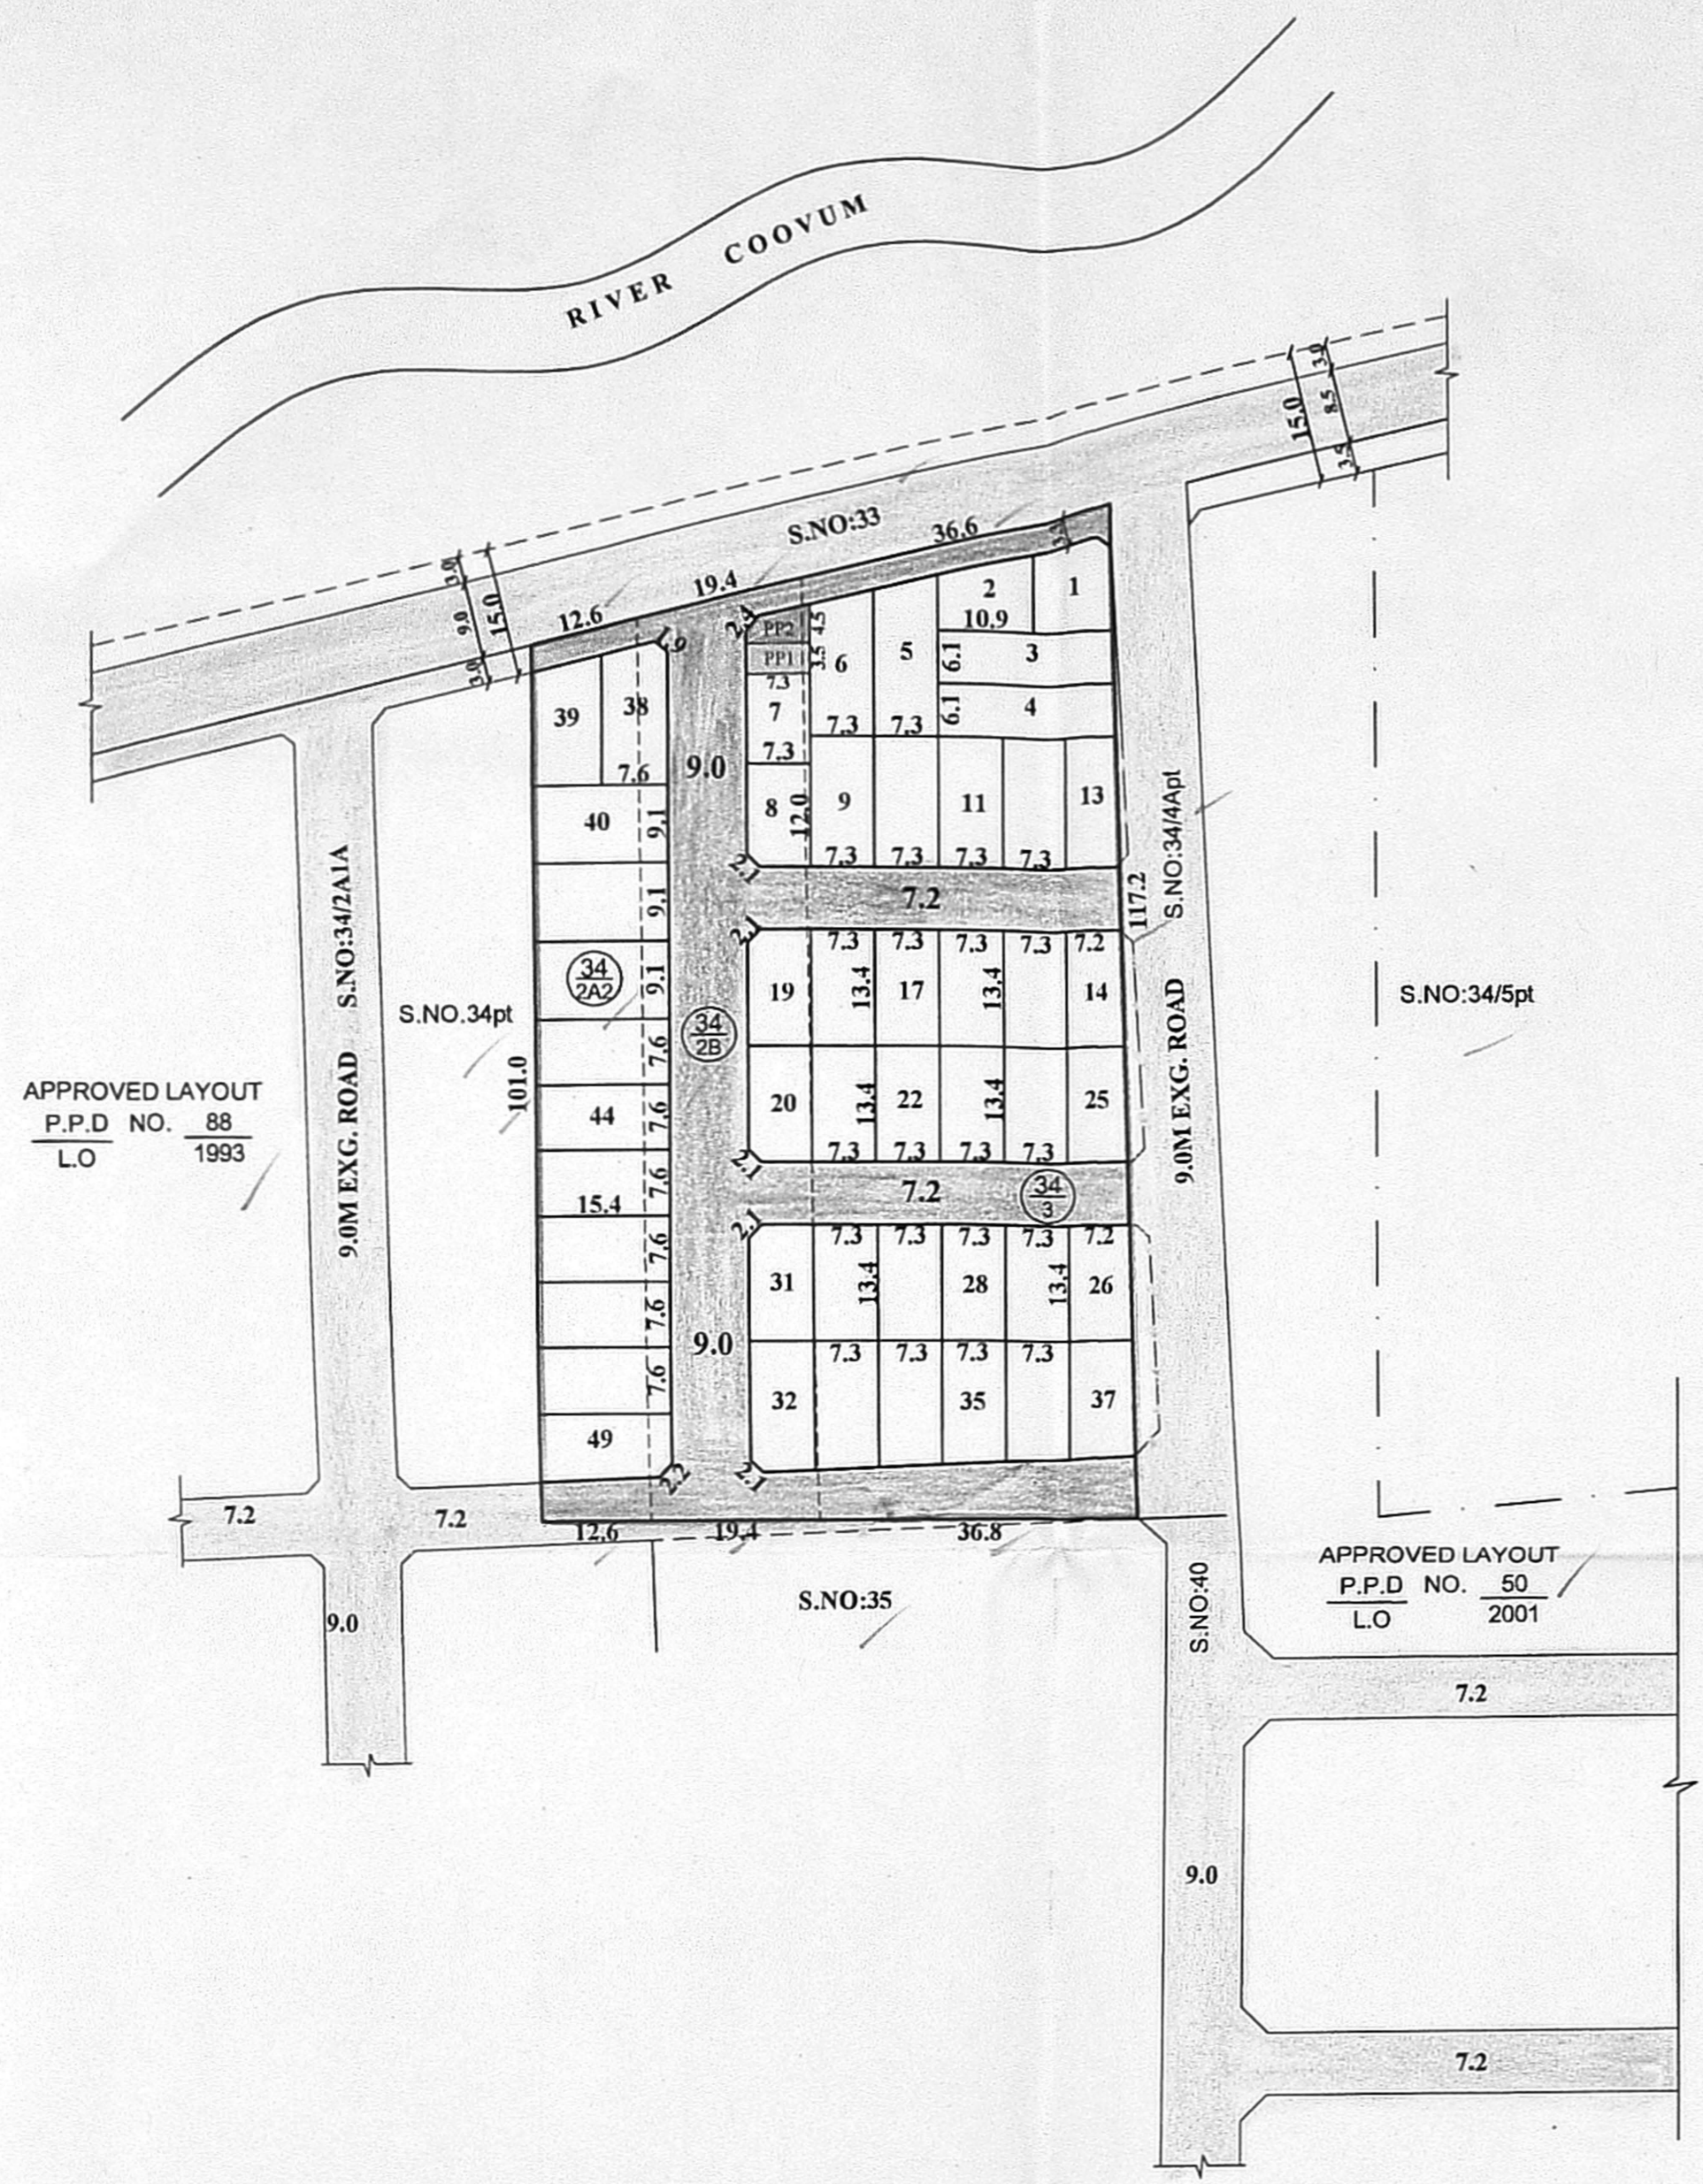

APPROVED LAYOUT
P.P.D NO. 88
LO 1993

APPROVED LAYOUT
P.P.D NO. 50
LO 2001

S. Sundar
17/3/2021
PREPARED BY

G. Rajasekar
17/03/2021
P.A.I

P. 2-1
17/03/2021
A.P.

POONAMALLEE PANCHAYAT UNION
LAYOUT OF HOUSE SITES IN S.No: 34/2A2, 2B & 3 OF SENNEERKUPPAM VILLAGE.

SCALE : 1:800 (ALL MEASUREMENTS ARE IN METRE.)

CONDITION:
THE LAYOUT APPROVED IS VALID SUBJECT TO OBTAINING SANCTION FROM THE LOCAL BODY CONCERNED.

P.P.D NO : 41
L.O 2021

APPROVED
VIDE LETTER NO : L1 / 14437 / 2020
DATE : 17 / 03 / 2021

FOR CHIEF PLANNER (LAYOUT)
CHENNAI METROPOLITAN
DEVELOPMENT AUTHORITY

