

**SITE EXTENT = 1337.80 Sq.M /**  
**TOTAL NO OF PLOTS = 6 Nos. /**

**NOTE:**

MEASUREMENTS ARE INDICATED EXCLUDING SPLAY DIMENSIONS

**CONDITIONS:**

DR RULE NO: 29 (11)

THE COST OF LAYING IMPROVEMENTS TO THE SYSTEMS INRESPECT OF ROAD, WATER SUPPLY, SEWERAGE, DRAINAGE OR ELECTRIC POWER SUPPLY THAT MAY BE REQUIRED AS ASSESSED BY THE COMPETENT AUTHORITY, SHALL BE BORNE BY THE APPLICANT.

**LEGEND:**

-  SITE BOUNDARY /
-  EXISTING ROAD /

**CONDITIONS:**

THE LAYOUT APPROVED IS VALID SUBJECT TO OBTAINING SANCTION FROM THE LOCAL BODY CONCERNED.


**P.P.D No : 02**  
**L.O 2017**

**APPROVED**

VIDE LETTER No : L1/16641/2016/

DATE : 10/02/2017/

*Sreedhar*  
 10/02/2017 4/5  
 FOR MEMBER SECRETARY  
 CHENNAI METROPOLITAN  
 DEVELOPMENT AUTHORITY

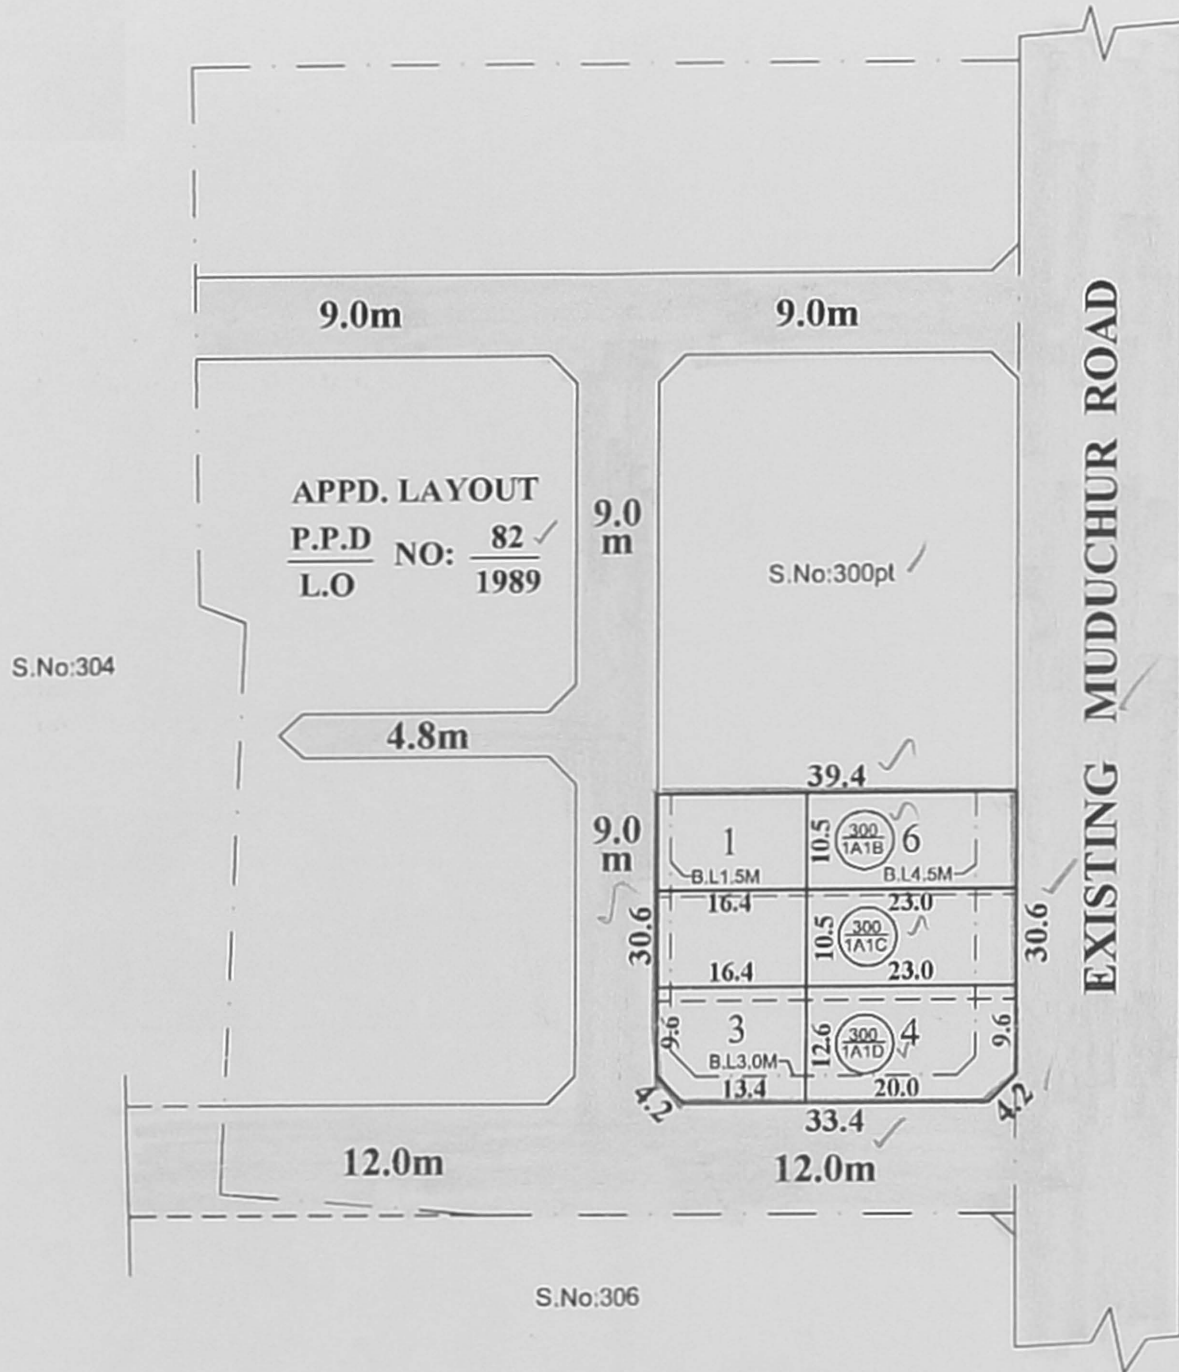

*S. D. Sreedhar*  
 09/02/17  
 PREPARED BY P.A-IV (S.M)

*S. D. Sreedhar*  
 10/02/17  
 CHECKED BY P.A.I (G.E)

*S. D. Sreedhar*  
 10/02/2017  
 A.P.(S.A)

**ST. THOMAS MOUNT PANCHAYAT UNION**

SKETCH SHOWING THE DE-RESERVATION OF SCHOOL SITE LYING IN THE APPROVED LAYOUT P.P.D/L.O.No:82/1989 AND SUB-DIVISION AS RESIDENTIAL PLOTS AS PER G.O.(3D)No:181 H&UD (UD-V) DEPT., DATED:28.10.2016 IN S.Nos:300/1A1B,1A1C,1A1D OF MUDICHUR VILLAGE.

SCALE : 1:800 (ALL MEASUREMENTS ARE IN METRE.)