


SITE EXTENT = 2016 Sq.M ✓  
 PASSAGE AREA = 139 Sq.M ✓  
 TOTAL NO. OF PLOTS = 18 Nos. ✓

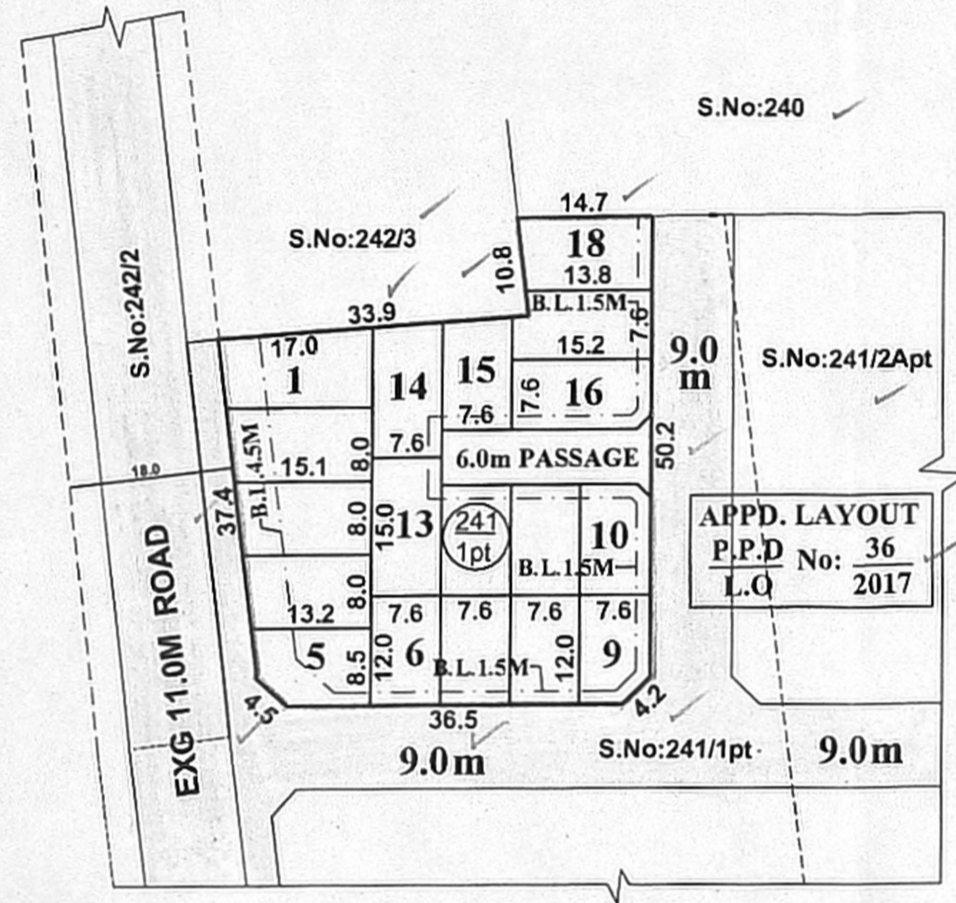

**NOTE:**

1. SPLAY - 1.5M x 1.5M
2. MEASUREMENTS ARE INDICATED EXCLUDING SPLAY DIMENSIONS

**CONDITIONS :**

DR RULE NO: 29 (11)

THE COST OF LAYING IMPROVEMENTS TO THE SYSTEMS INRESPECT OF ROAD, WATER SUPPLY, SEWERAGE, DRAINAGE OR ELECTRIC POWER SUPPLY THAT MAY BE REQUIRED AS ASSESSED BY THE COMPETENT AUTHORITY, SHALL BE BORNE BY THE APPLICANT.

**LEGEND:**

- SITE BOUNDARY
- EXISTING ROAD

**CONDITIONS:**

THE LAYOUT APPROVED IS VALID SUBJECT TO OBTAINING SANCTION FROM THE LOCAL BODY CONCERNED.

P.P.D NO : 72 ✓  
 L.O 2018

**APPROVED**

VIDE LETTER NO : L1/17117/2018 ✓  
 DATE : /11/2018

13/11/18  
 FOR MEMBER SECRETARY  
 CHENNAI METROPOLITAN  
 DEVELOPMENT AUTHORITY

*[Signature]*  
 PREPARED BY P.A.IV (S.M)

*[Signature]*  
 CHECKED BY P.A.II (A.A)

*[Signature]*  
 A.P.(S.A)

**ST. THOMAS MOUNT PANCHAYAT UNION**

SKETCH SHOWING THE SUB-DIVISION OF PUBLIC PURPOSE PLOT LYING IN THE APPROVED LAYOUT P.P.D/L.O.No:36/2017 INTO RESIDENTIAL PLOTS IN

S.No:241/1pt OF OTTIYAMBAKKAM VILLAGE.

SCALE: 1:800 (ALL MEASUREMENTS ARE IN METRE.)

