

TOTAL EXTENT (LEAST EXTENT AS PER PATTI) : 3150 SQ.M
 ROAD AREA : 586 SQ.M
 NO.OF.PLOTS : 16 NOS

NOTE:

1. SPLAY - 1.5M x 1.5M
2. MEASUREMENTS ARE INDICATED EXCLUDING SPLAY DIMENSIONS
3. ROAD AREA WAS ALREADY HANDED OVER TO THE LOCAL BODY
 VIDE GIFT DEED DOCUMENT NO.12829/2017, DATED : 27/09/2017 @ SRO AMBATTUR


CONDITION:

DR RULE NO: 29 (11)

THE COST OF LAYING IMPROVEMENTS TO THE SYSTEMS IN RESPECT OF ROAD, WATER SUPPLY, SEWERAGE, DRAINAGE OR ELECTRIC POWER SUPPLY THAT MAY BE REQUIRED AS ASSESSED BY THE COMPETENT AUTHORITY, SHALL BE BORNE BY THE APPLICANT.

LEGEND:

- ▬ SITE BOUNDARY
- ▬ ROADS GIFTED TO LOCAL BODY
- ▬ EXISTING ROAD

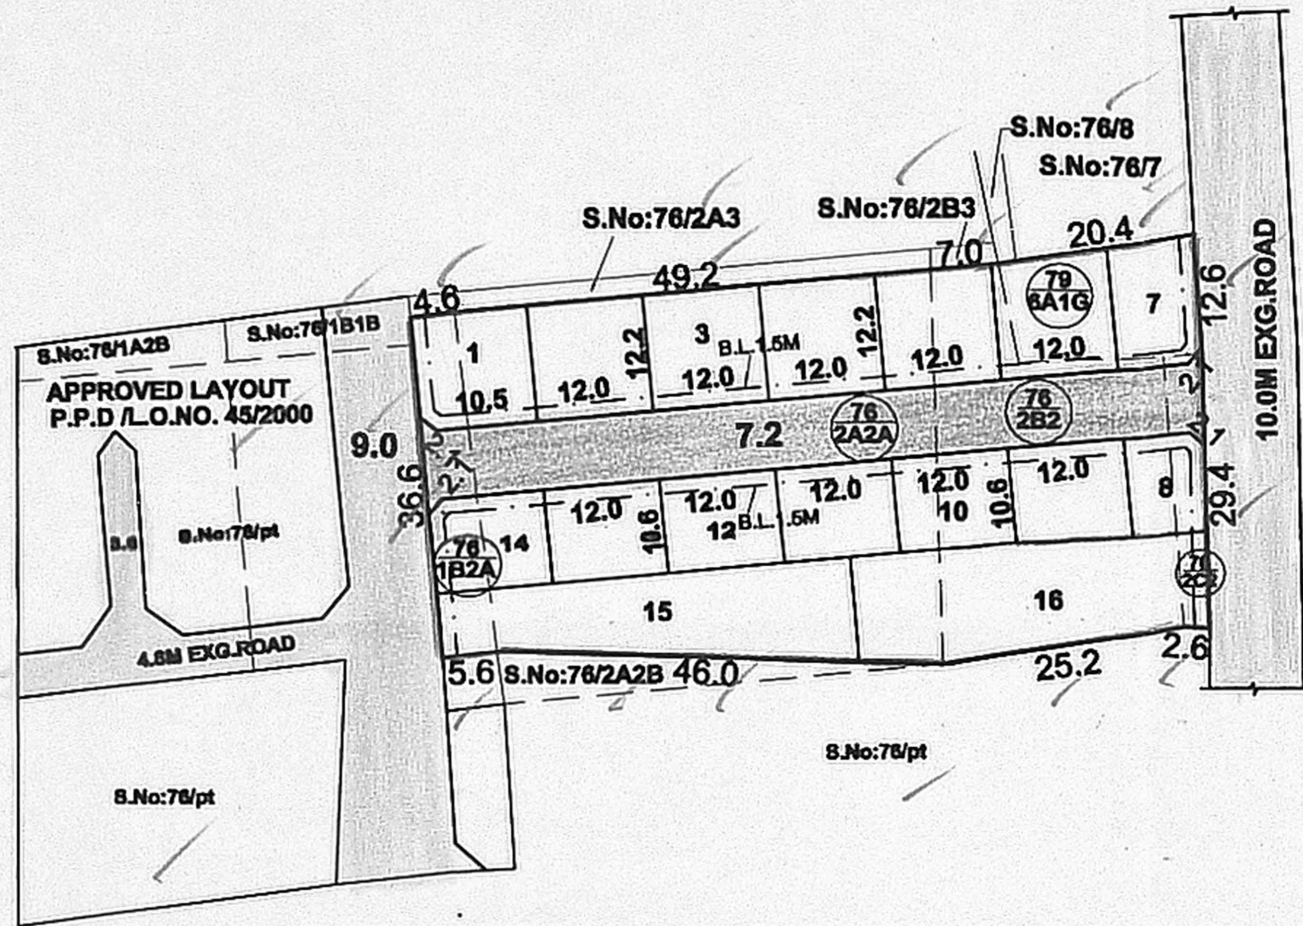

B. Sundar
 P.A. 08/11/17
 PREPARED BY

[Signature]
 P.A. II 08/11/2017

[Signature]
 A.P. 08/11/2017

GREATER CHENNAI CORPORATION ZONE - III

LAYOUT OF HOUSE SITES IN S.Nos: 76/1B2A, 2A2A, 2B2, 2C2 AND S.NO.79/6A1G OF KADHIRVEDU VILLAGE.

SCALE : 1:800 (ALL MEASUREMENTS ARE IN METRE.)

CONDITION:-
 THE LAYOUT APPROVAL IS VALID SUBJECT TO OBTAINING SANCTION FROM THE LOCAL BODY CONCERNED

P.P.D NO. 52
 L.O 2017

APPROVED
 VIDE LETTER NO : L1/18822/2016
 DATE : 10/11/2017

[Signature]
 10/11/2017 4/5
 FOR MEMBER SECRETARY
 CHENNAI METROPOLITAN
 DEVELOPMENT AUTHORITY

