


**TOTAL EXTENT (LEAST EXTENT AS PER DOCUMENT) : 1983 SQ.M** ✓  
**PASSAGE AREA : 368 SQ.M** ✓  
**NO.OF.PLOTS : 6 NOS** ✓

**NOTE:**

1. SPLAY - 1.5M x 1.5M
2. MEASUREMENTS ARE INDICATED EXCLUDING SPLAY DIMENSIONS
3.  PASSAGE AREA WAS ALREADY HANDED OVER TO THE LOCAL BODY  
 VIDE GIFT DEED DOCUMENT NO.3271/2017.DATED 10/5/2017 @ SRO PAMMAL




**CONDITIONS :**


**(I)DR RULE NO : 29 (11)**

THE COST OF LAYING IMPROVEMENTS TO THE SYSTEMS INRESPECT OF ROAD, WATER SUPPLY, SEWERAGE, DRAINAGE OR ELECTRIC POWER SUPPLY THAT MAY BE REQUIRED AS ASSESSED BY THE COMPETENT AUTHORITY SHALL BE BORNE BY THE APPLICANT.

(II)NOC WITH REGARD TO CONSTRUCTIONS, HEIGHT CLEARANCE AND FOR OTHER PARAMETERS SUCH AS SAFETY ETC.NEED TO BE OBTAINED FROM THE GM(AERO)-SR,AAI,SOUTHERN REGION,NOC.CELL.CHENNAI-27 BEFORE ACCORDING CONSTRUCTION PLAN APPROVAL FOR ANY CONSTRUCTION TO BE CARRIED OUT ON THE HOUSE SITES UNDER REFERENCE SINCE THEY ARE SITUATED WITHIN 1.5KILOMETRES FROM CHENNAI AIRPORT EXPANSION BOUNDARY.

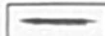**LEGEND :**

-  SITE BOUNDARY
-  PASSAGE AREA GIFTED TO LOCAL BOBY
-  EXISTING ROAD

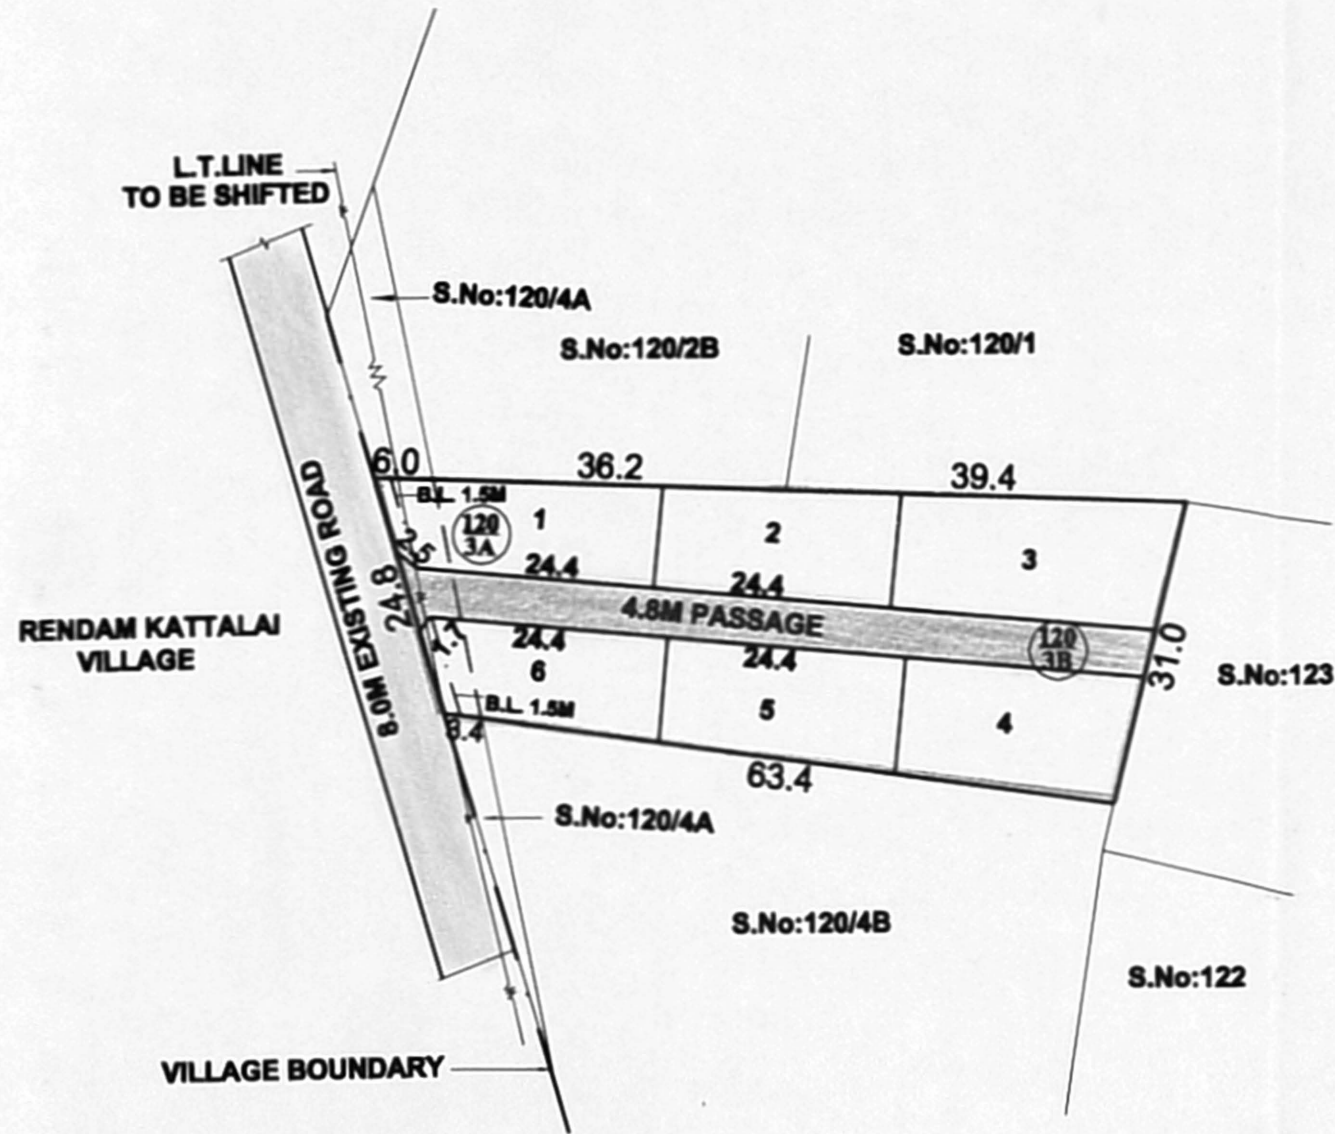

**CONDITION:-**

THE SUB-DIVISION APPROVAL IS VALID SUBJECT TO OBTAINING SANCTION FROM THE LOCAL BODY CONCERNED

**P.P.D** NO 31  
**L.O** 2017

**APPROVED**

VIDE LETTER NO : L1/19131/2016

DATED : 04/08/2017

*Sreedee*  
 04/08/2017  
 FOR MEMBER SECRETARY  
 CHENNAI METROPOLITAN  
 DEVELOPMENT AUTHORITY

4/5

*S. Chandrasekhar*  
 P.A.IV  
 11/8/17  
 PREPARED BY

*[Signature]*  
 01/08/2017  
 P.A.II (A.A)

*[Signature]*  
 01/08/2017  
 A.P(S.A)

**KUNDRATHUR PANCHAYAT UNION**

SUB DIVISION FOR HOUSE SITES IN S.NOS. 120/3A AND S.NO.120/3B OF THARAPAKKAM VILLAGE.

SCALE-1:800 (ALL MEASUREMENTS ARE IN METRE)

