


SITE EXTENT (AS PER PATTA) : 2000 SQ.M
PRIVATE PASSAGE AREA : 247 SQ.M
NO.OF.PLOTS : 14 Nos.

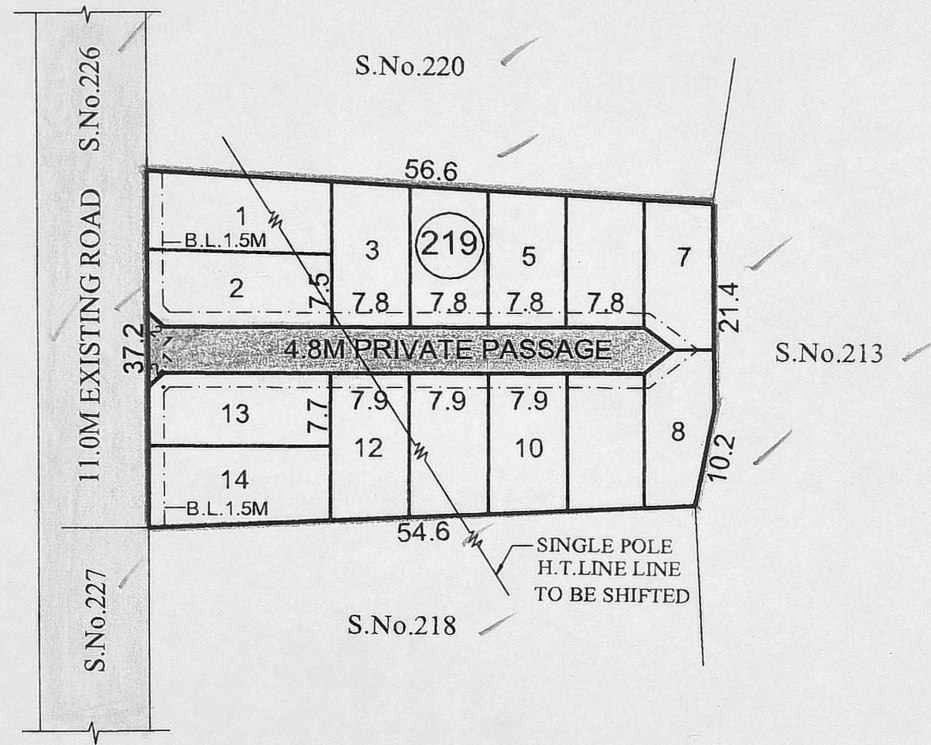

CONDITION :

DR RULE NO : 29 (11)

THE COST OF LAYING IMPROVEMENTS TO THE SYSTEMS IN RESPECT OF ROAD, WATER SUPPLY, SEWERAGE, DRAINAGE OR ELECTRIC POWER SUPPLY THAT MAY BE REQUIRED AS ASSESSED BY THE COMPETENT AUTHORITY SHALL BE BORNE BY THE APPLICANT.

LEGEND :

- SITE BOUNDARY
- PASSAGE
- EXISTING ROAD

CONDITION:- LAYOUT
 THE ~~SUB-DIVISION~~ APPROVAL IS VALID SUBJECT TO OBTAINING SANCTION FROM THE LOCAL BODY CONCERNED

P.P.D NO: 44
 L.O 2019

APPROVED

VIDE LETTER NO : L1/4734/2019

DATED : / 04 / 2019

8/4/19
 FOR SENIOR PLANNER (MSB)
 CHENNAI METROPOLITAN
 DEVELOPMENT AUTHORITY

8/4/19
 PREPARED BY

8/4/19
 P.A.II

8/4/2019
 A.P

KUNDRATHUR PANCHAYAT UNION

LAYOUT OF HOUSE SITES IN S.No.219 OF RENDAMKATTALAI VILLAGE.

SCALE-1:800 (ALL MEASUREMENTS ARE IN METRE)

