

TOTAL EXTENT (AS PER PLAN) : 20032 SQ.M
ROAD AREA : 6652 SQ.M
PARK AREA : 1511 SQ.M
PUBLIC PURPOSE AREA (1%) : 136 SQ.M
(P.P-1 HANDED OVER TO THE LOCAL BODY (0.5%) - 63 SQ.M
(P.P-2 HANDED OVER TO THE TANGEDCO (0.5%) - 73 SQ.M
REGULAR PLOTS (1 TO 99) : 99 Nos.
E.W.S. PLOTS (1393 SQ.M) (100 TO 122) : 23 Nos.
TOTAL NO.OF.PLOTS : 122 Nos.

NOTE:
1. SPLAY - 1.5M X 1.5M
2. MEASUREMENTS ARE INDICATED EXCLUDING SPLAY DIMENSION
3. ROAD AREA
PARK AREA
PUBLIC PURPOSE AREA-1
PUBLIC PURPOSE AREA-2 (RESERVED FOR TANGEDCO)
WERE HANDED OVER TO THE LOCAL BODY VIDE GIFT DEED DOCUMENT NO.10041/2020, DATED:17.11.2020, @ SRO RED HILLS.

CONDITIONS:
(1) THE APPLICANT SHOULD FOLLOW THE CONDITIONS MENTIONED BY PWD VIDE THE CE,PWD/WRD,CHENNAI REGION, CHEPAUK, CHENNAI - 5 IN LETTER NO.DB/T5(3) / F - GRANT LYON VILLAGE - 1 / 2019 / M / 31.07.2019, ARE TO BE COMPLIED BY THE APPLICANT BEFORE ISSUING OF THE LAYOUT APPROVAL BY THE COMPETENT AUTHORITY (LOCAL BODY)
1. The process of earth filling and compaction should be done in layers of not more than 0.30m depth to achieve the required degree of compaction and the applicant land should be raised to a level of (+) 17.300m. The depth of filling varying from 0.800m to 1.100m of the entire area of the applicant land to avoid inundation.
2. The all round pavement level within the site should not be less than of (+) 17.300m.
3. The applicant should clearly demarcate the boundary of their lands as per revenue records without any encroachment before the commencement of any developmental activities in the presence of the Revenue and PWD/WRD authorities. PWD/WRD is giving opinion only in connection with the Inundation Point of View and does not deliver any right to the applicant to encroach the PWD/Government Lands.
4. The applicant should not carry out any other cross masonry structures across the channel without prior permission from PWD/WRD.
5. The PWD/WRD officers should be allowed to inspect the site at any time during execution and there after advance intimation should be given to the PWD/WRD officers concerned before commencement of work.
6. The PWD/WRD, will not be held responsible for the Structural Stability, safety and soundness of the building proposed by the applicant specifically recommend only for Inundation Point of View.
7. The promoter should provide rain water harvesting arrangements in the site at his own cost.
8. The promoter should provide adequate dewatering arrangements to bail out the water within the premises and necessary drainage facilities must be suitably provided.
9. The promoter should make arrangements to collect the garbages with in the premises and has to be disposed off as per pollution control board norms.
10. Necessary sewerage treatment arrangements should be provided as per pollution control board norms.
11. The field channels if any should be maintained as per revenue records without encroaching any portion of poramboke lands.
12. The promoter should abide by rules and regulations of PWD/WRD from time to time.
Failing to comply with any of the above conditions, PWD/WRD reserves the rights to withdraw the report on Inundation Point of View and in that event, the applicant shall not be eligible for any compensation what so ever.

(II) TNCDBR-2019, RULE NO: 47 (8) IN G.O(Ms) No.18, MAWS DEPARTMENT DATED:04.02.2019 & AMENDMENTS APPROVED IN G.O.Ms.No.16, MAWS (MAI) DEPARTMENT DATED 31.1.2020 AND PUBLISHED IN TNGG ISSUE No.41, DATED 31.01.2020. ONE PERCENT OF LAYOUT AREA EXCLUDING ROAD, ADDITIONALLY, SHALL BE RESERVED FOR "PUBLIC PURPOSE". WITHIN THE ABOVE CEILING 0.5% OF AREA SHALL BE TRANSFERRED TO THE LOCAL BODY AND 0.5% OF AREA SHALL BE TRANSFERRED TO THE TANGEDCO OR TO THE LOCAL BODY FREE OF COST THROUGH A REGISTERED GIFT DEED BEFORE THE ACTUAL SANCTION OF THE LAYOUT.

(III) TNCDBR - 2019, RULE NO : 47 (11)
THE COST OF LAYING IMPROVEMENTS TO THE SYSTEMS INRESPECT OF ROAD, WATER SUPPLY, SEWERAGE, DRAINAGE OR ELECTRIC POWER SUPPLY THAT MAY BE REQUIRED AS ASSESSED BY THE CONCERNED AUTHORITY, NAMELY, THE LOCAL BODY AND TAMIL NADU ELCTRICITY BOARD, SHALL BE BORNE BY THE APPLICANT. COMPETENT AUTHORITY SHALL BE BORNE BY THE APPLICANT.

(IV) LOCAL BODY SHOULD ENSURE COMPLIANCE OF ALL THE CONDITIONS STIPULATED BY PWD IN THEIR LETTER NO.DB/T5(3) / F - GRANT LYON VILLAGE - 1 / 2019 / M / 31.07.2019. OBTAIN A LETTER FROM PWD CONFIRMING THE COMPLIANCE OF THE CONDITIONS BEFORE THE SANCTION AND RELEASE OF THE LAYOUT.


NECESSARY SPACE FOR BUILDING LINE TO BE LEFT AS PER THE RULE IN FORCE WHILE TAKING UP DEVELOPMENT IN EVERY PLOT.

LEGEND:
SITE BOUNDARY
ROADS GIFTED TO LOCAL BODY
EXISTING ROAD
PARK GIFTED TO LOCAL BODY
PUBLIC PURPOSE-1 GIFTED TO LOCAL BODY
PUBLIC PURPOSE-2 GIFTED TO TANGEDCO
E.W.S
CHANNEL
NO DEVELOPMENT AREA

CONDITION:-
THE LAYOUT APPROVAL IS VALID SUBJECT TO OBTAINING SANCTION FROM THE LOCAL BODY CONCERNED

P.P.D NO. 128
L.O NO. 2020
APPROVED
VIDE LETTER NO : L1 / 6576 / 2020
DATE : 22 / 12 / 2020

FOR MEMBER SECRETARY
CHENNAI METROPOLITAN
DEVELOPMENT AUTHORITY

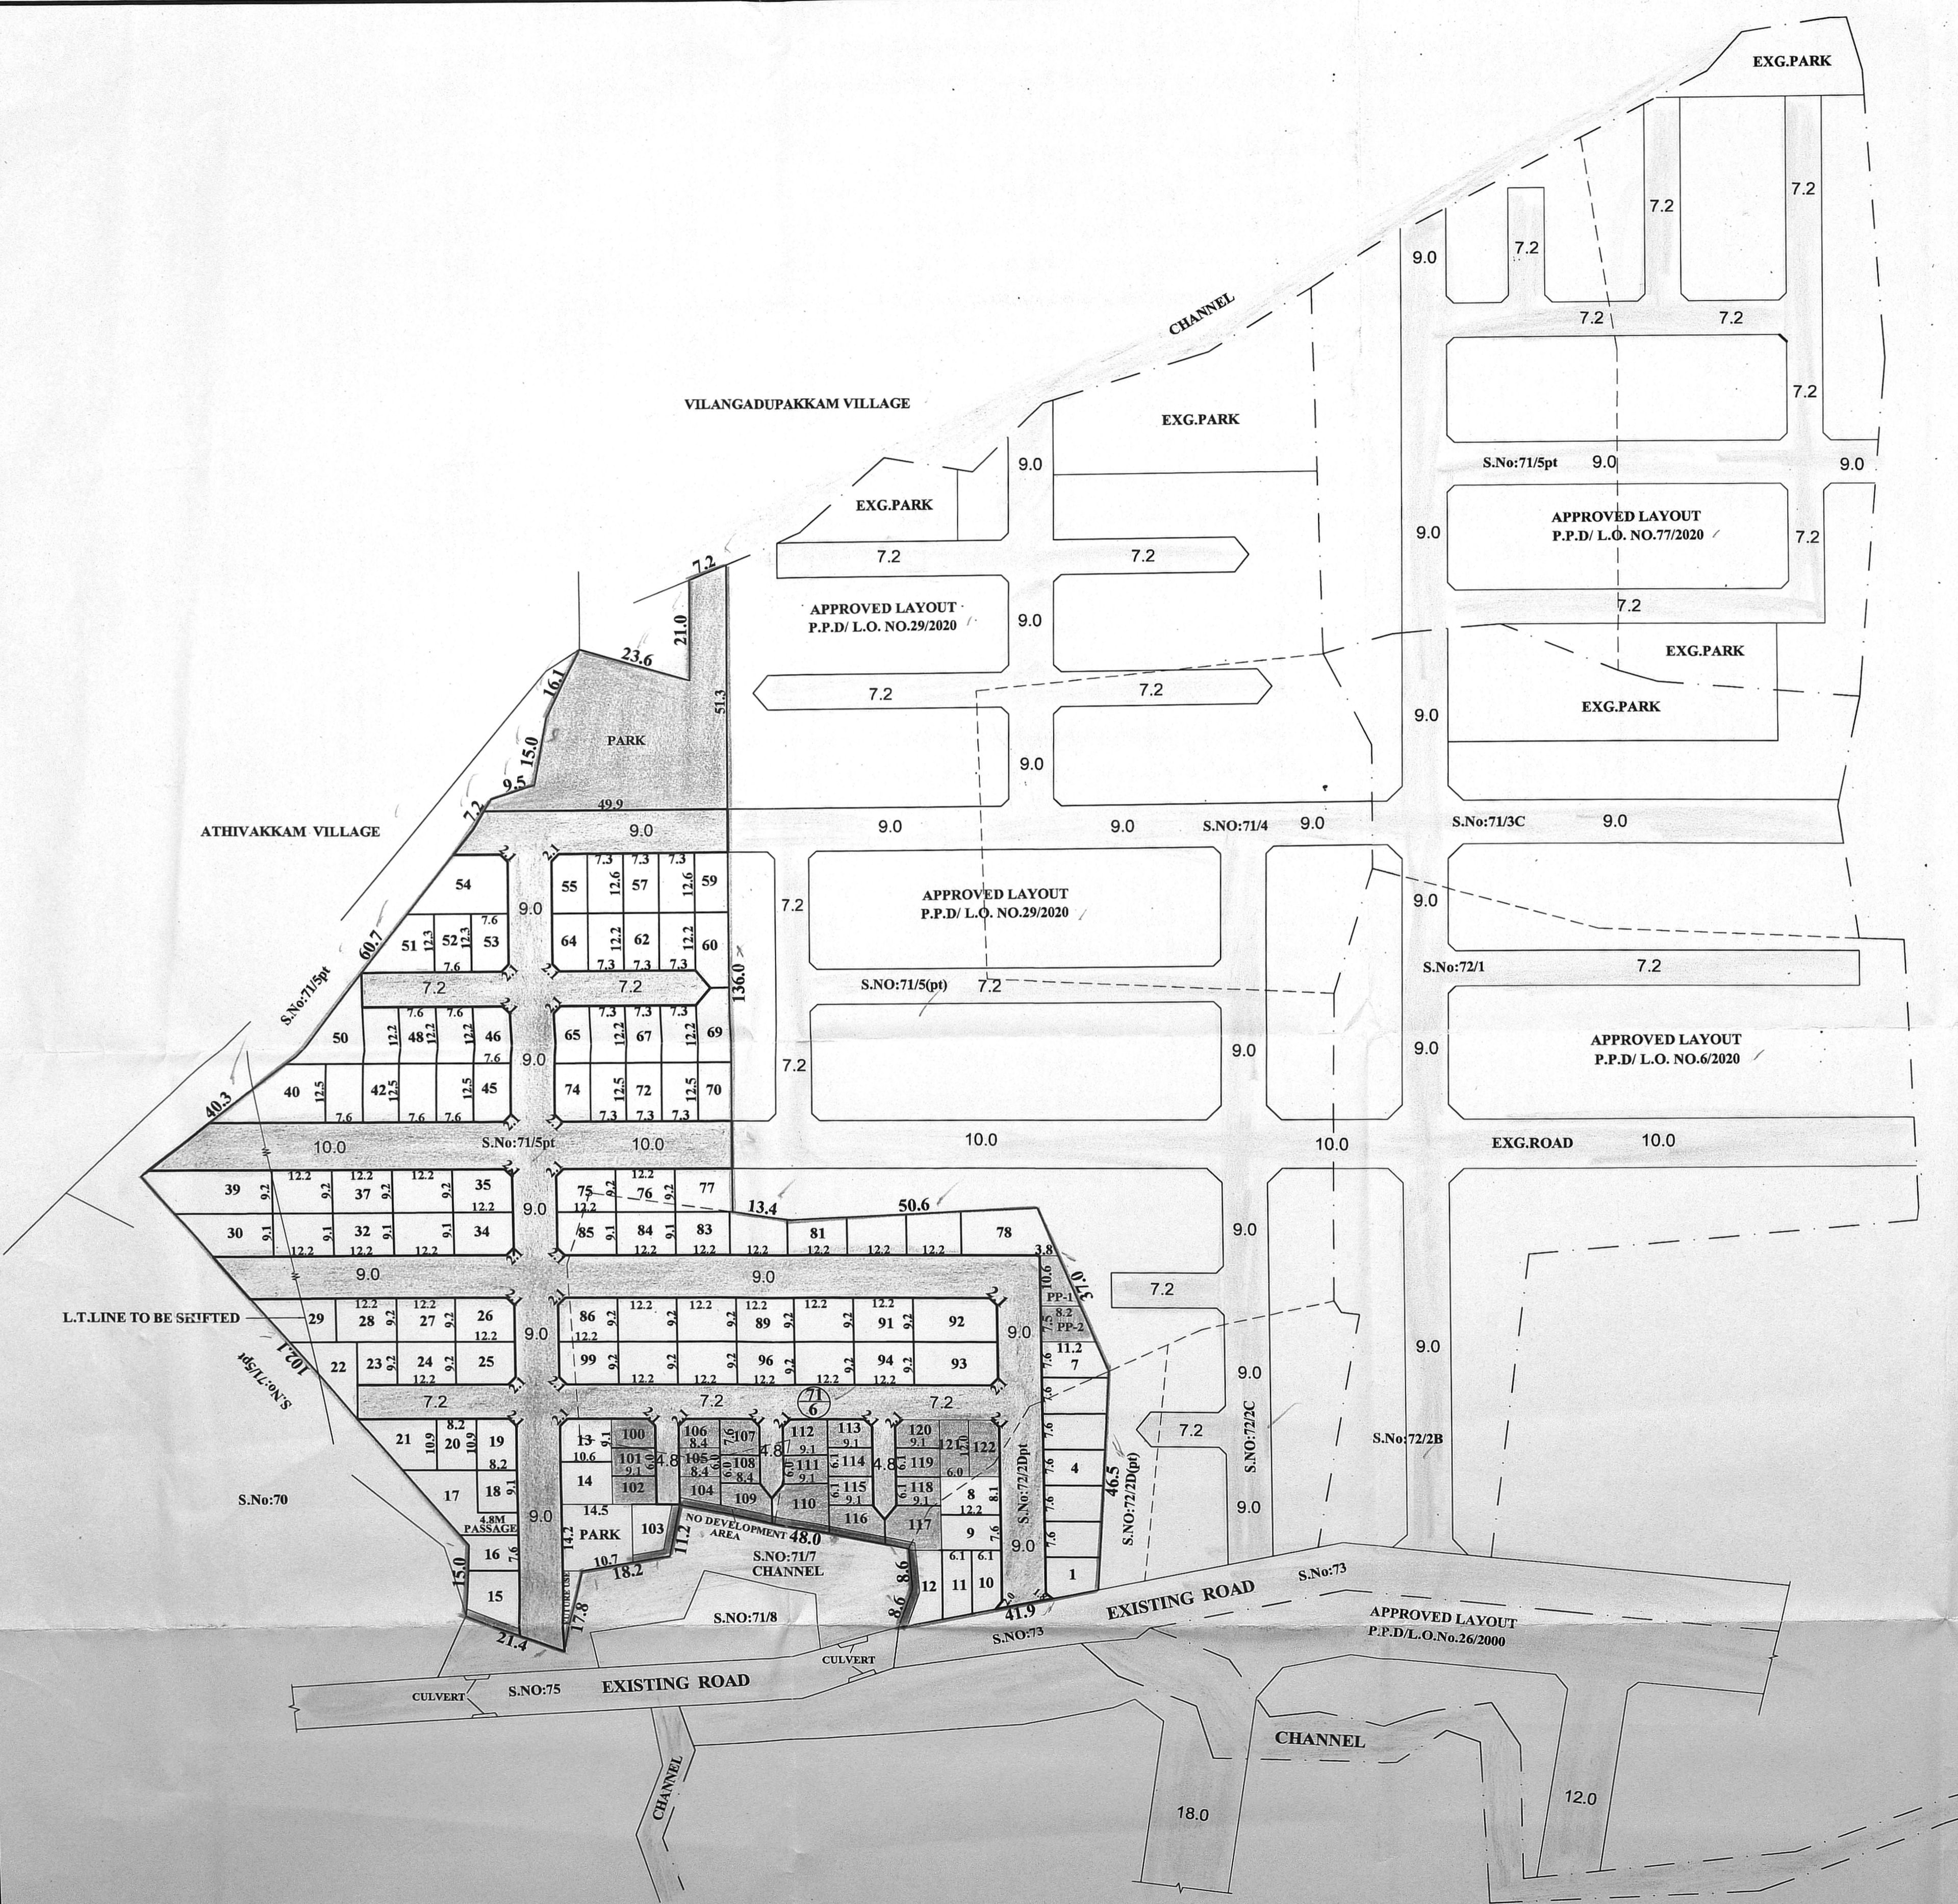

PREPARED BY: [Signature]
P.A.I. [Signature]
A.P. [Signature]

