

TOTAL EXTENT (LEAST EXTENT AS PER PATTI) : 1400 SQ.M
ROAD AREA : 460 SQ.M
NO.OF.PLOTS : 8 Nos.

NOTE:

1. SPLAY - 1.5M X 1.5M
2. MEASUREMENTS ARE INDICATED EXCLUDING SPLAY DIMENSIONS.
3. ROAD AREA WAS HANDED OVER TO THE LOCAL BODY VIDE GIFT DEED DOCUMENT NO.4832/2020, DATED:16.10.2020 @ SRO TAMBARAM.

CONDITION :

- 1.TNCDBR-2019, RULE NO: 47 (11)
- THE COST OF LAYING IMPROVEMENTS TO THE SYSTEMS IN RESPECT OF ROAD, WATER SUPPLY, SEWERAGE, DRAINAGE OR ELECTRIC POWER SUPPLY THAT MAY BE REQUIRED AS ASSESSED BY THE CONCERNED AUTHORITY, NAMELY, THE LOCAL BODY AND TAMIL NADU ELECTRICITY BOARD, SHALL BE BORNE BY THE APPLICANT.
- © NECESSARY SPACE FOR BUILDING LINE TO BE LEFT AS PER THE RULE IN FORCE WHILE TAKING UP DEVELOPMENT IN EVERY PLOT.

LEGEND :

- SITE BOUNDARY
- ROADS GIFTED TO LOCAL BODY
- EXISTING ROAD


CONDITION:-
 THE SUB-DIVISION APPROVAL IS VALID SUBJECT TO OBTAINING SANCTION FROM THE LOCAL BODY CONCERNED

P.P.D NO **98**
L.O **2020**

APPROVED

VIDE LETTER NO : L1/6959/2020
 DATED : 24/10/2020

FOR CHIEF PLANNER (LAYOUT)
 CHENNAI METROPOLITAN
 DEVELOPMENT AUTHORITY

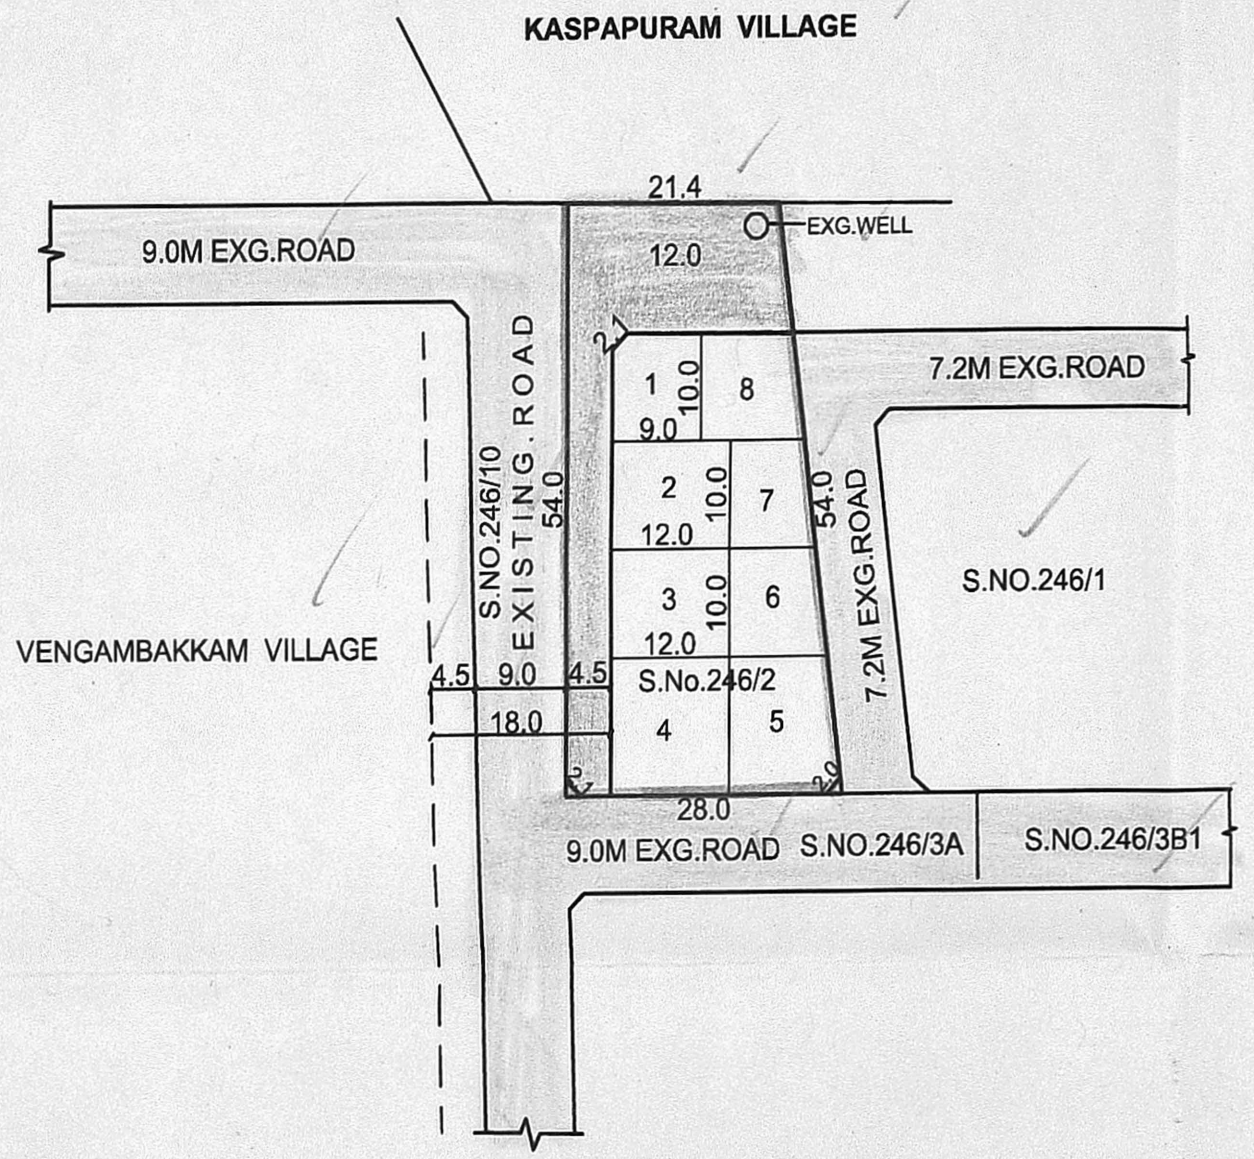

PREPARED BY *D. Sundar*
 23/10/2020

M. Mani
 24/10/2020
 P.A.II

A.P.
 24/10/2020

ST.THOMAS MOUNT PANCHAYAT UNION
SUB-DIVISION OF HOUSE SITES IN S.No: 246/2 OF AGARAMTHEN VILLAGE.

SCALE - 1:800 (ALL MEASUREMENTS ARE IN METRE)