

TOTAL EXTENT (AS PER DOCUMENT) : 2103 SQ.M
ROAD AREA : 203 SQ.M
NO.OF.PLOTS : 8 Nos.

NOTE:

1. SPLAY - 1.5M X 1.5M
2. MEASUREMENTS ARE INDICATED EXCLUDING SPLAY DIMENSION.
3. ROAD AREA WAS HANDED OVER TO THE LOCAL BODY VIDE GIFT DEED DOCUMENT NO.14136/2020, DATED:11.11.2020 @ SRO KUNDRATHUR.

CONDITION :


TNCDBR-2019 RULE NO : 47 (11)

THE COST OF LAYING IMPROVEMENTS TO THE SYSTEMS IN RESPECT OF ROAD, WATER SUPPLY, SEWERAGE, DRAINAGE OR ELECTRIC POWER SUPPLY THAT MAY BE REQUIRED AS ASSESSED BY THE CONCERNED AUTHORITY,NAMELY,THE LOCAL BODY AND TAMIL NADU ELECTRICITY BOARD, SHALL BE BORNE BY THE APPLICANT.

© NECESSARY SPACE FOR BUILDING LINE TO BE LEFT AS PER THE RULE IN FORCE WHILE TAKING UP DEVELOPMENT IN EVERY PLOT.

LEGEND :

- SITE BOUNDARY
- ROADS GIFTED TO LOCAL BODY
- EXISTING ROAD

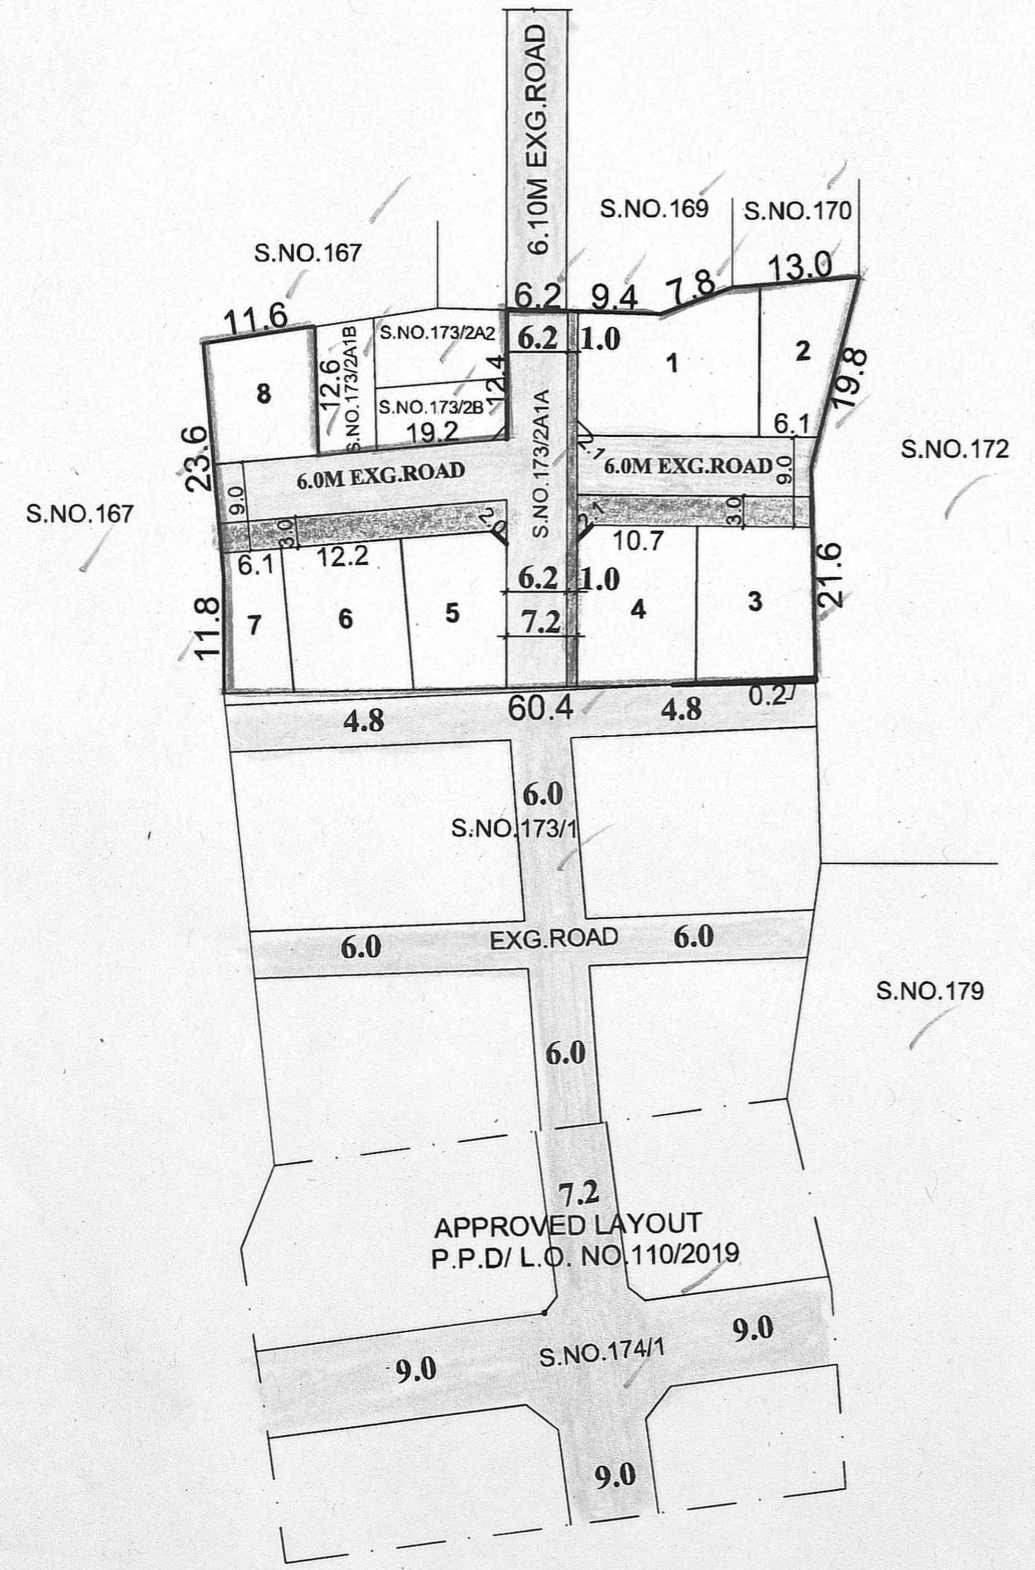

S. Sundar
11/12/2020
PREPARED BY

S. Rajal
02/12/2020
P.A.I

A.P
02/12/2020

CONDITION:-
 THE SUB - DIVISION APPROVAL IS VALID SUBJEC TO OBTAINING SANCTION FROM THE LOCAL BODY CONCERNED

P.P.D	NO	119
L.O		2020
APPROVED		
VIDE LETTER NO : L1 / 9190 / 2020		
DATED : 2 / 12 / 2020		

FOR CHIEF PLANNER (LAYOUT)
 CHENNAI METROPOLITAN
 DEVELOPMENT AUTHORITY

KUNDRATHUR PANCHAYAT UNION
SUB-DIVISION OF HOUSE SITES IN S.No.173/2A1A OF MALAYAMBAKKAM VILLAGE.

SCALE-1:800 (ALL MEASUREMENTS ARE IN METRE)

