
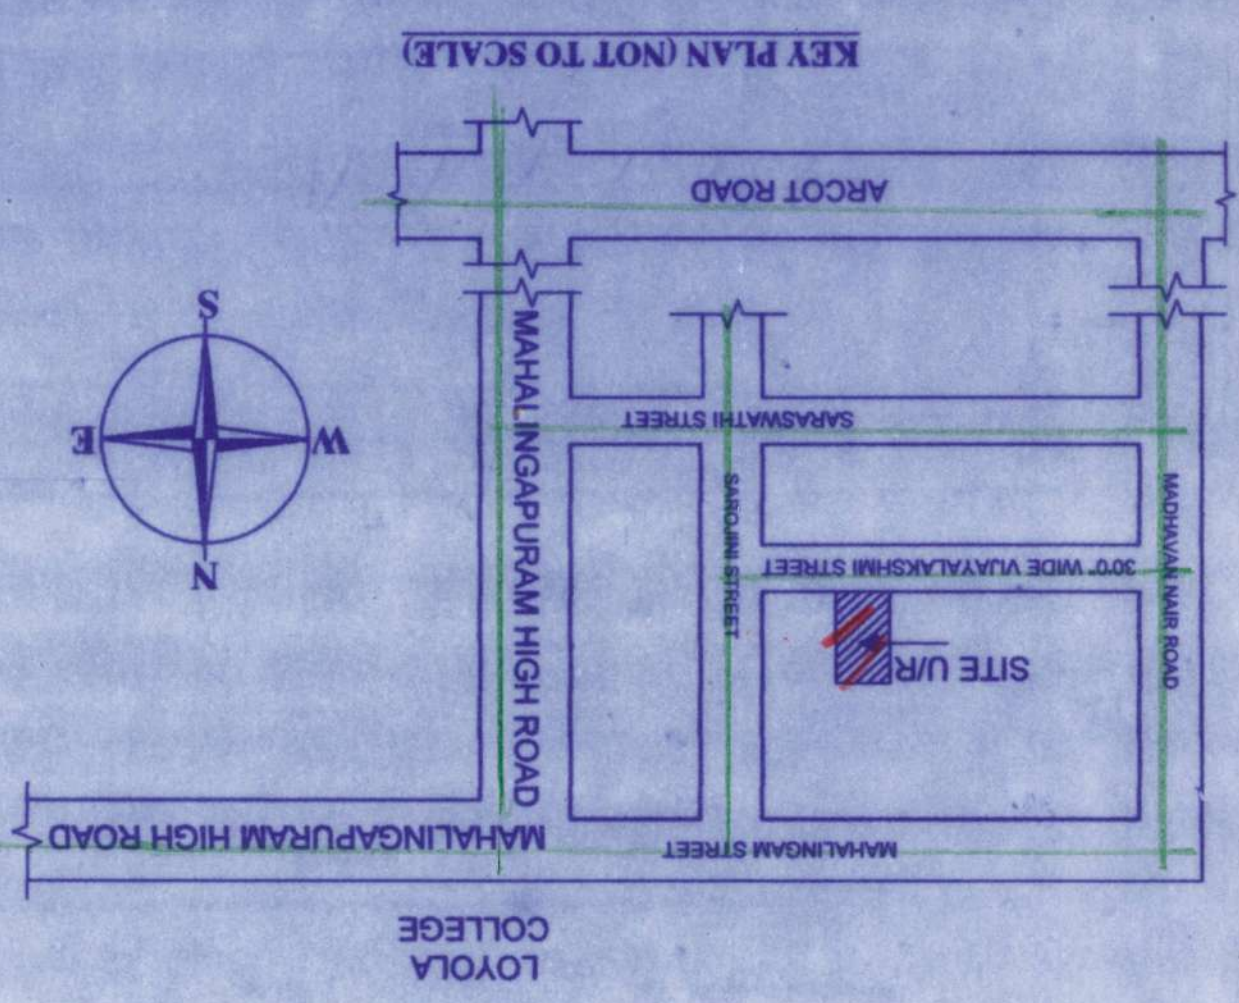
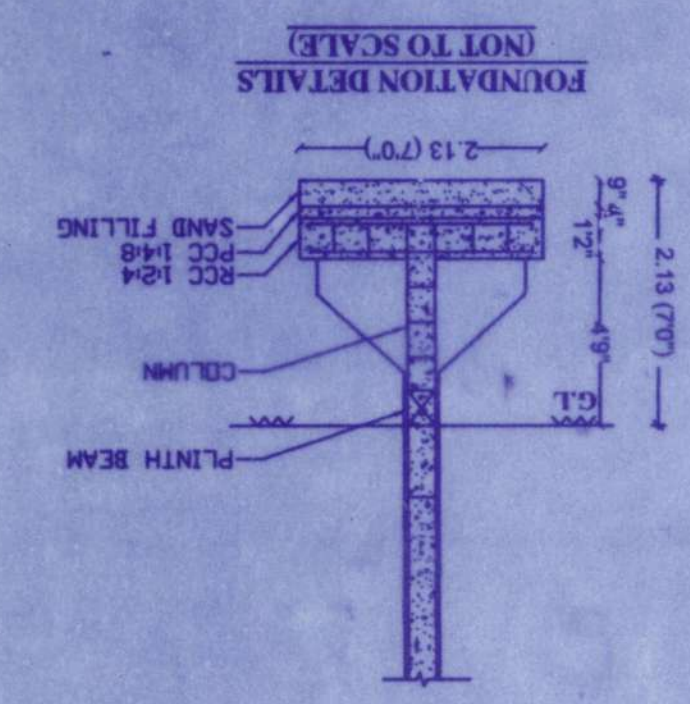
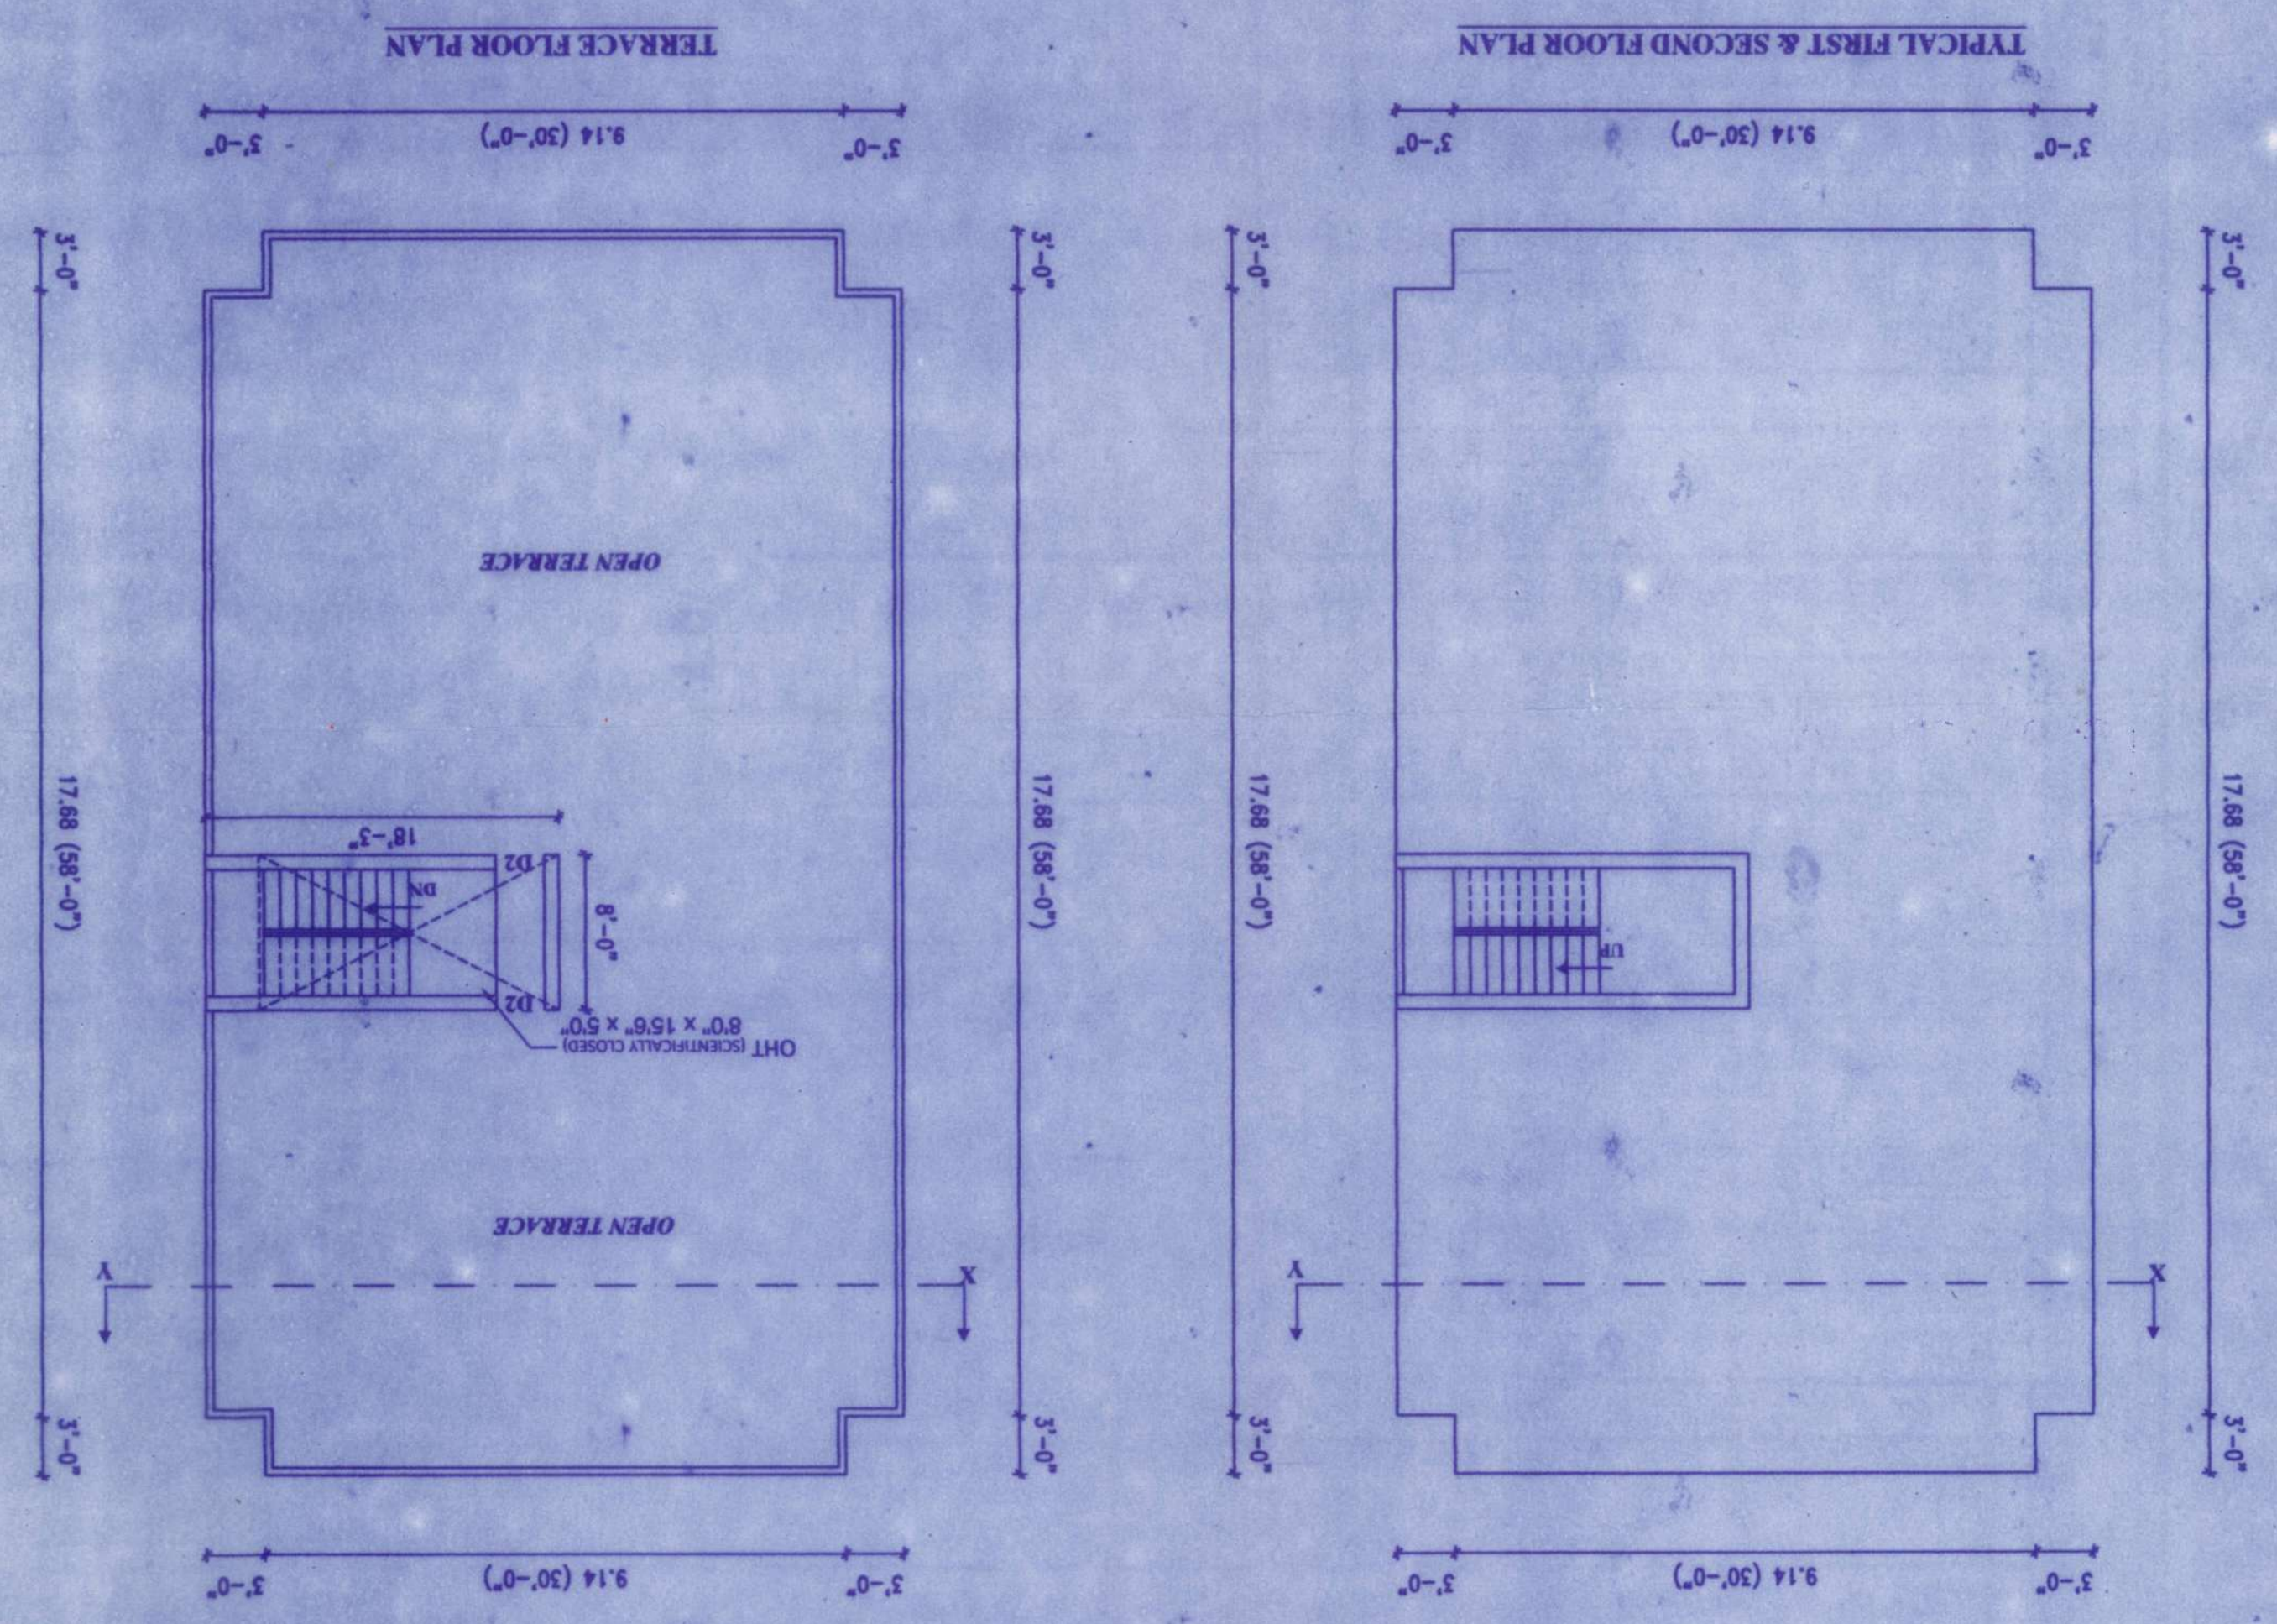
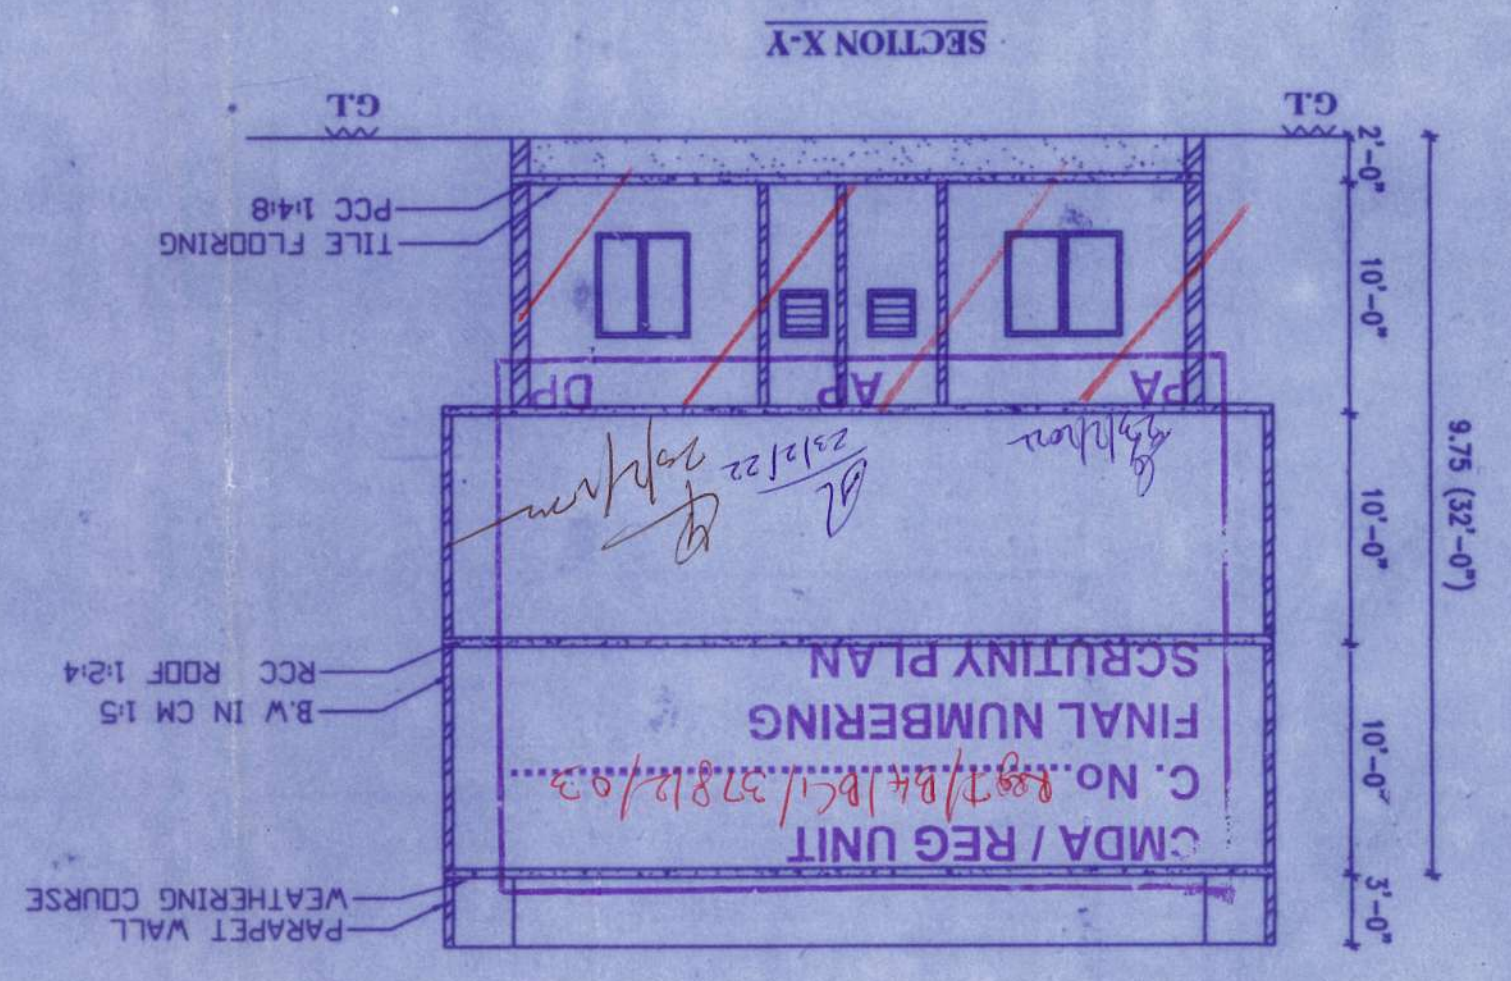
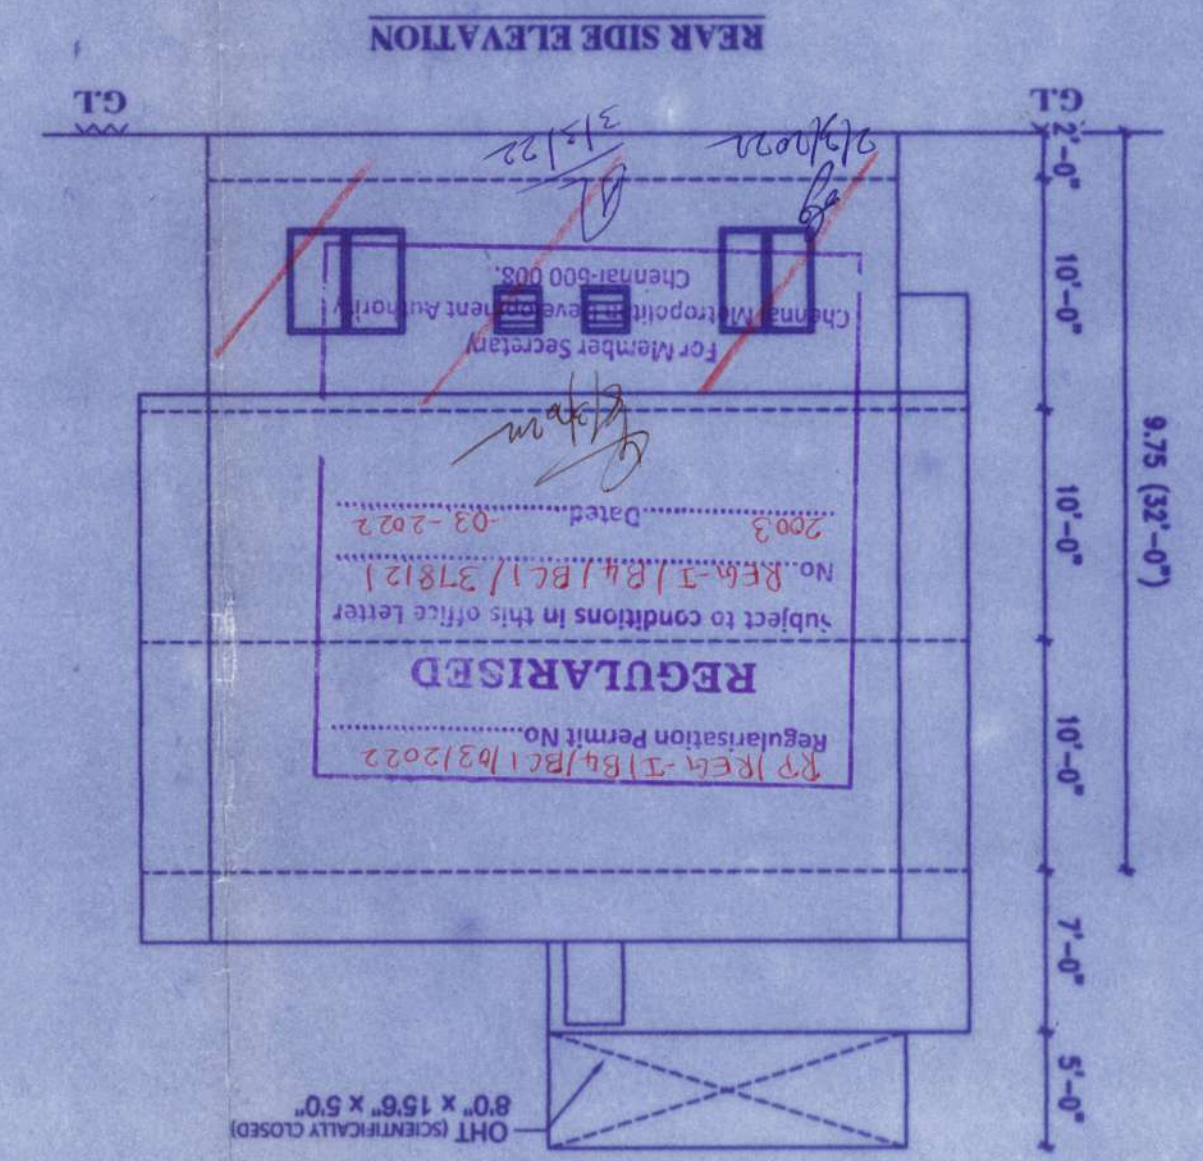


PLAN SHOWING THE REGULARISATION (UNDER REGULARISATION SCHEME 1999) OF INDIVIDUAL RESIDENTIAL FLAT NO.3 AT GROUND FLOOR OF NUNGAMBAKKAM, CHENNAI-600034, COMPRISING IN OLD T.S.NO.620, 653 & 663pt, NEW S.NO.620/214 OF NUNGAMBAKKAM VILLAGE, GREATER CHENNAI CORPORATION ZONE - 10, WARD NO - 140.


PREVIOUS PLAN APPROVED BY CORPORATION OF CHENNAI VIDE PPA. NO.77/10/91 & B.A.NO.1385/92 DATED: 06.03.1992

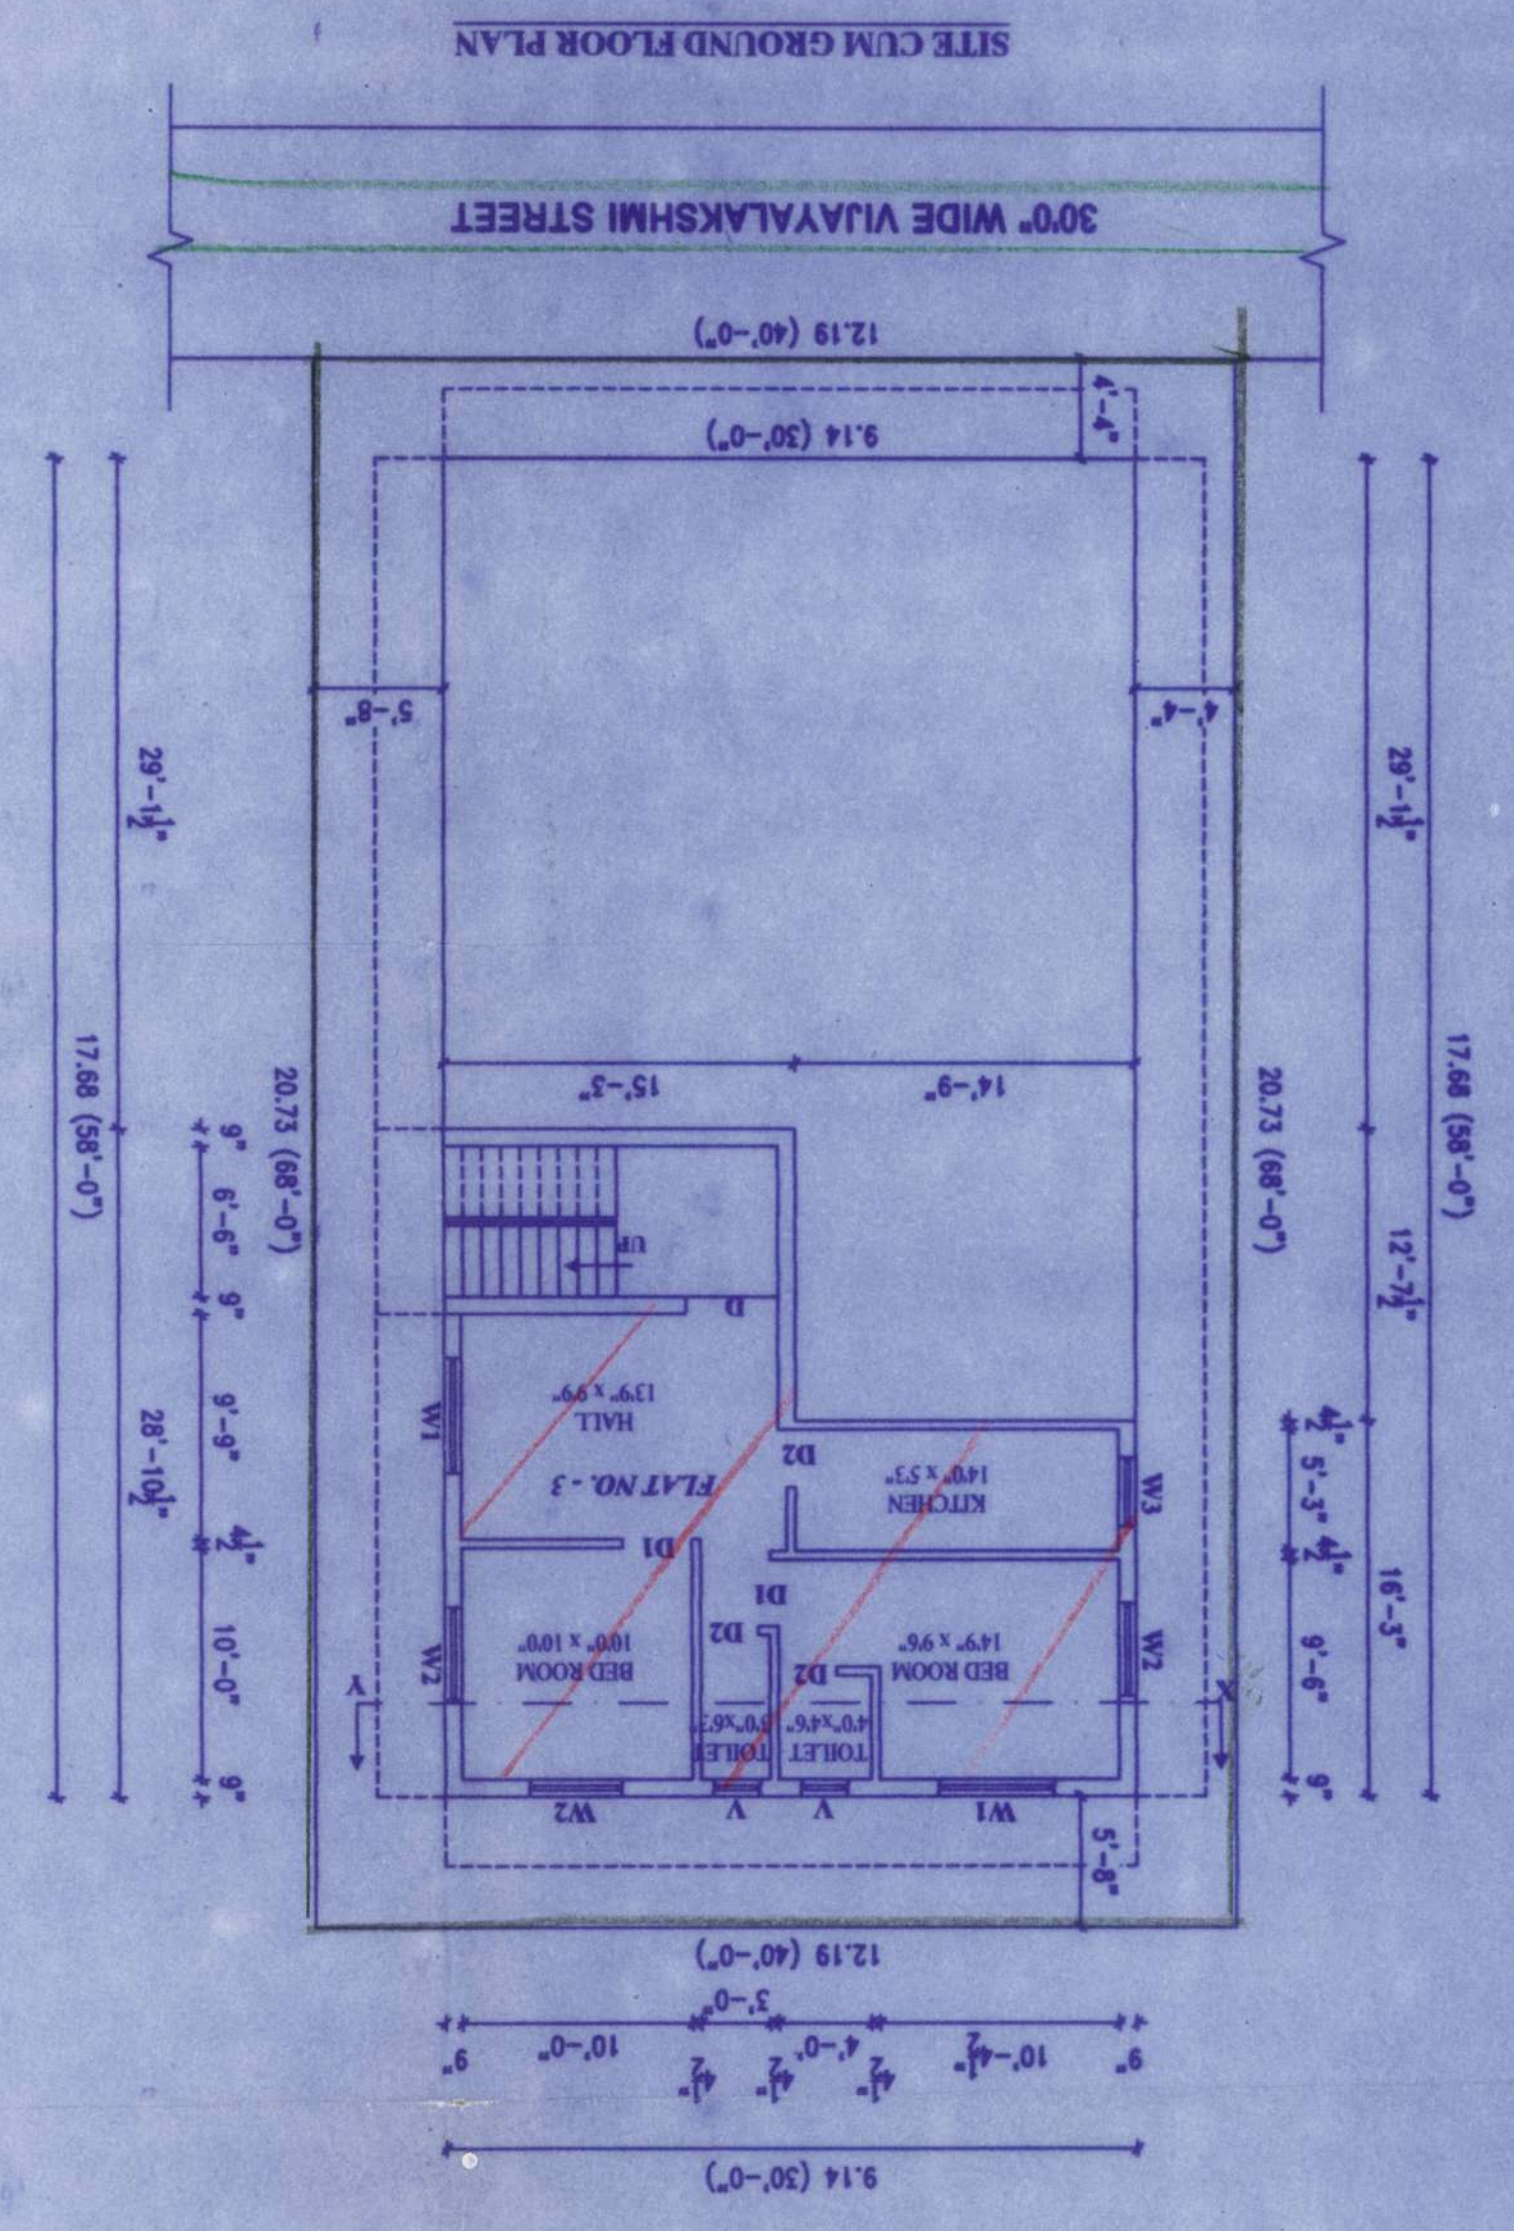

SCALE: 1 : 100 (1" = 8'0")
 ALL DIMENSION ARE IN METER
AREA STATEMENT
 INDIVIDUAL RESIDENTIAL FLAT : 58.55 sqm (630.23 sqft)
 NO. 3 AT GROUND FLOOR

JOINERY DETAILS

D DOOR	4'0" x 7'0"
D1 DOOR	3'0" x 7'0"
D2 DOOR	2'6" x 7'0"
W1 WINDOW	5'0" x 4'6"
W2 WINDOW	4'0" x 4'6"
W3 WINDOW	3'0" x 4'6"
V VENTILATOR	2'0" x 2'0"

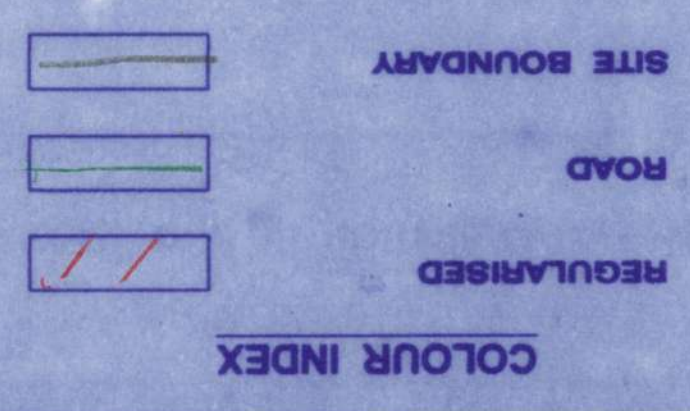

OWNERS SIGNATURE:
 P. Bharathidasan

LICENSED ENGINEER:
 J. PAKRASHI, MR.
 Registered Structural Engineer Grade-I
 REG. NO. RSE 100222019
 GREATER CHENNAI CORP. ZONE-10
 Plot No: 480, TNHB, Avadi, Chennai-600041
 CELL : 95662 71366

o/c