

**PLAN SHOWING THE REGULARISATION OF INDIVIDUAL RESIDENTIAL BUILDING , GF + 2 FLOORS - (UNDER REGULARISATION SCHEME 1999) AT OLD DOOR NO: 28 , NEW DOOR NO.17, 2nd MAIN ROAD, KOTTUR PURAM , COMPRISED IN T.S.NO: 7 / 2 [PART] , BLOCK NO.16 OF ADYAR VILLAGE, CHENNAI-600085 , GREATER CHENNAI CORPORATION, DIVISION No.172 , ZONE No.13**

**SCHEDULE OF JOINERY**

MD	MAIN DOOR	3'6"x7'0"	1.00x2.13
D3	DOOR	3'0"x7'0"	0.91x2.13
D26	DOOR	2'6"x7'0"	0.76x2.13
W3	WINDOW	3'0"x4'0"	0.91x1.22
W4	WINDOW	4'0"x4'0"	1.22x1.22
KW4	KT WINDOW	4'0"x4'0"	1.22x1.22
V	VENTILATOR	2'0"x2'0"	0.91x0.60









AREA STATEMENT	SQF	SQM
PLOT AREA	3374.94	313.54
GROUND FLOOR	2005.01	186.27
FIRST FLOOR	2256.78	209.66
SECOND FLOOR	2162.91	200.94
TOTAL	6424.70	596.87

**COLOUR INDEX**

REGULARISATION	
ROAD	
PLOT BOUNDARY	

ALL DIMENSIONS ARE IN METRES

SCALE -1:100	
--------------	--

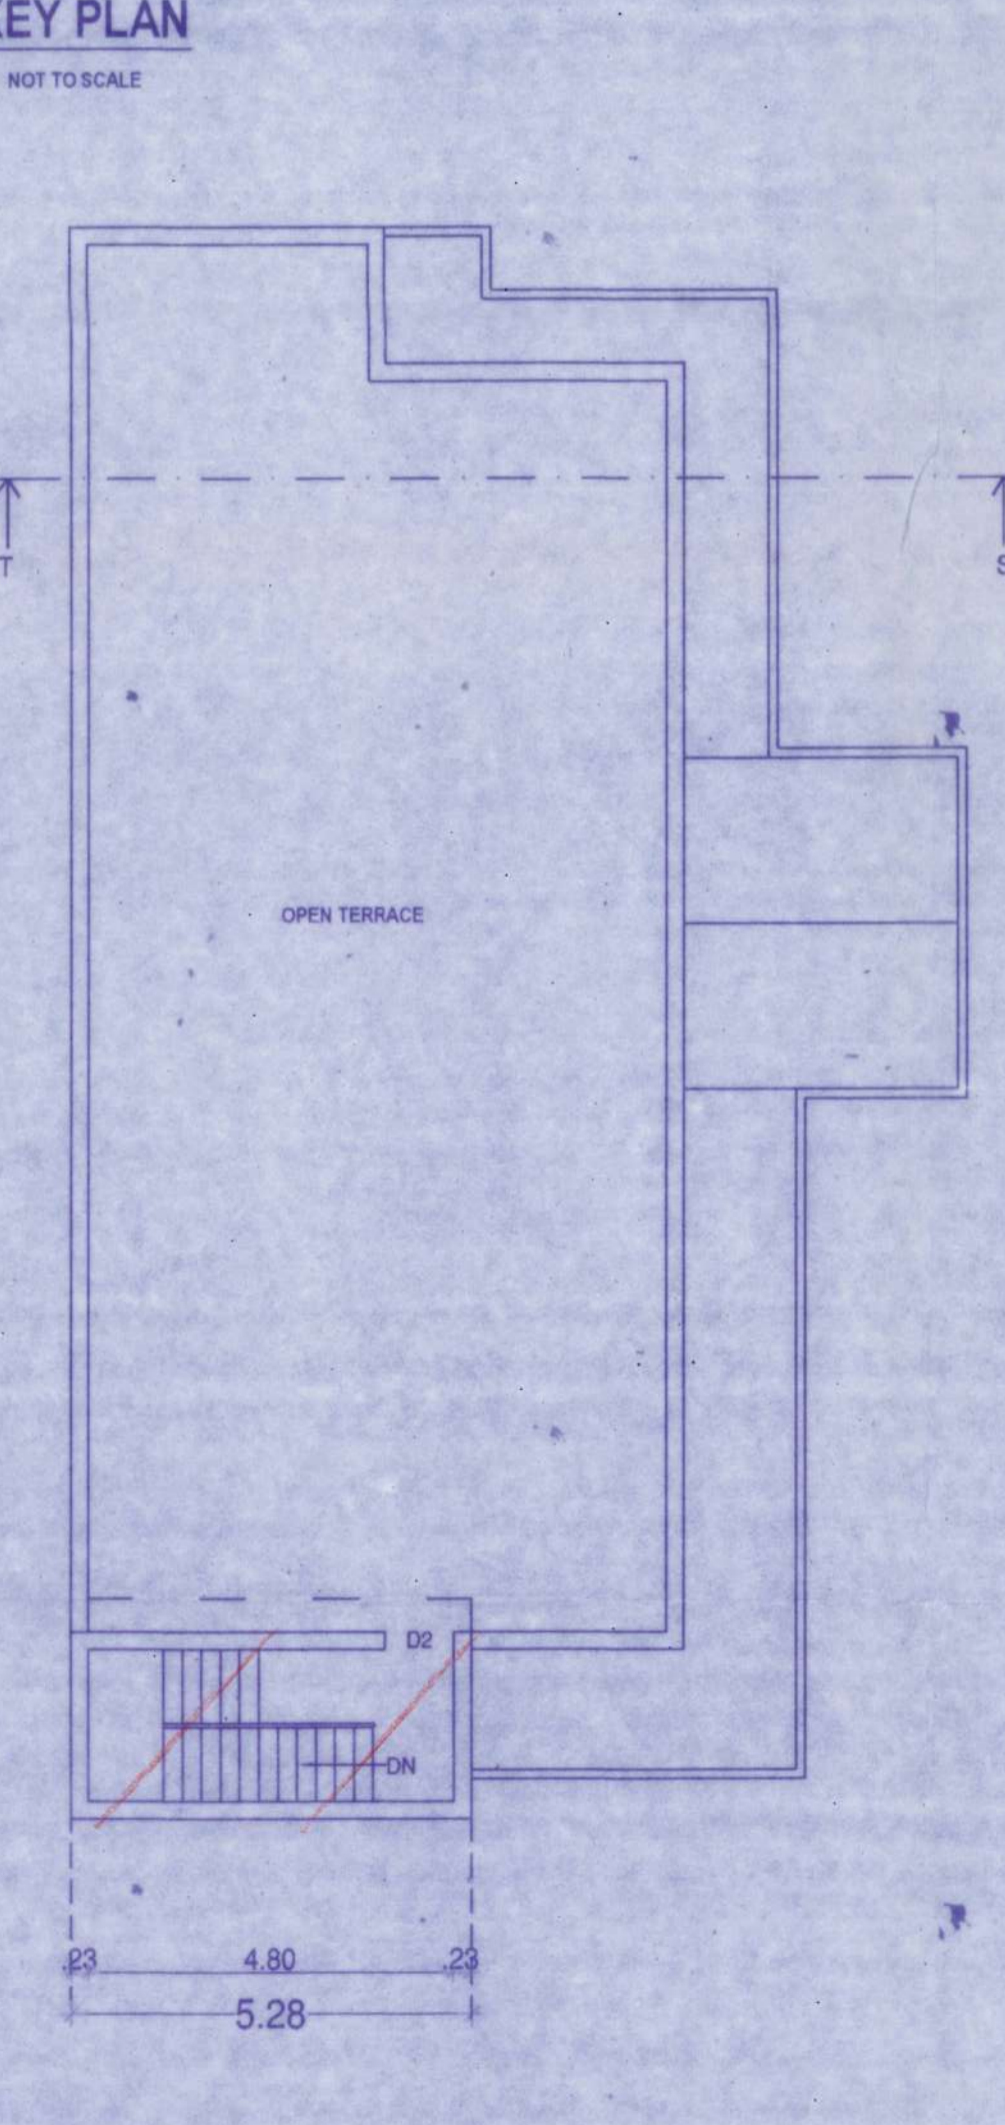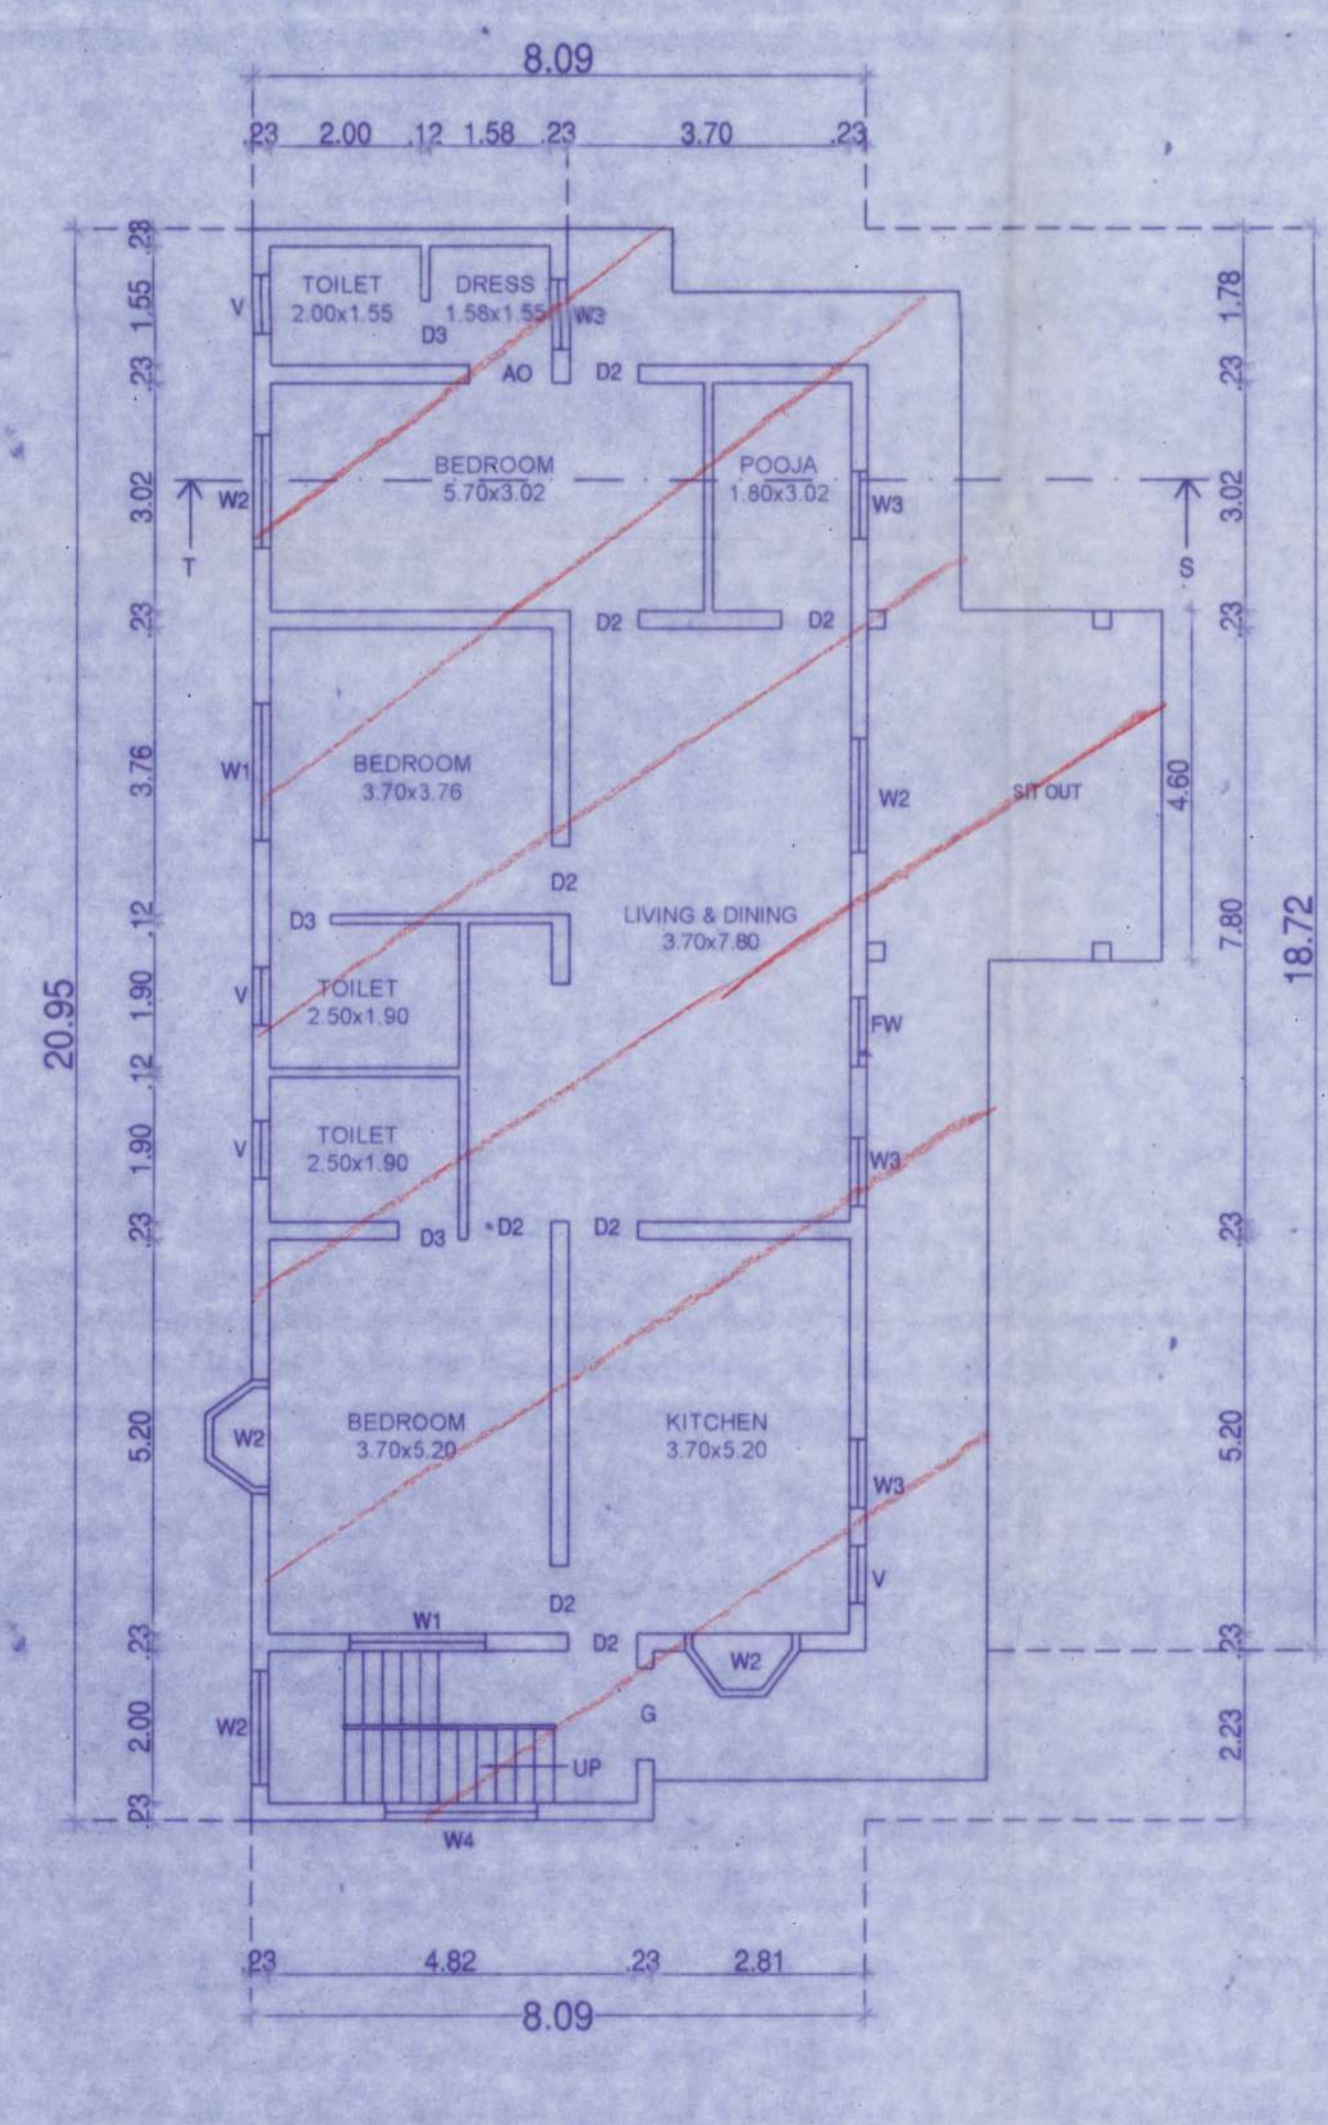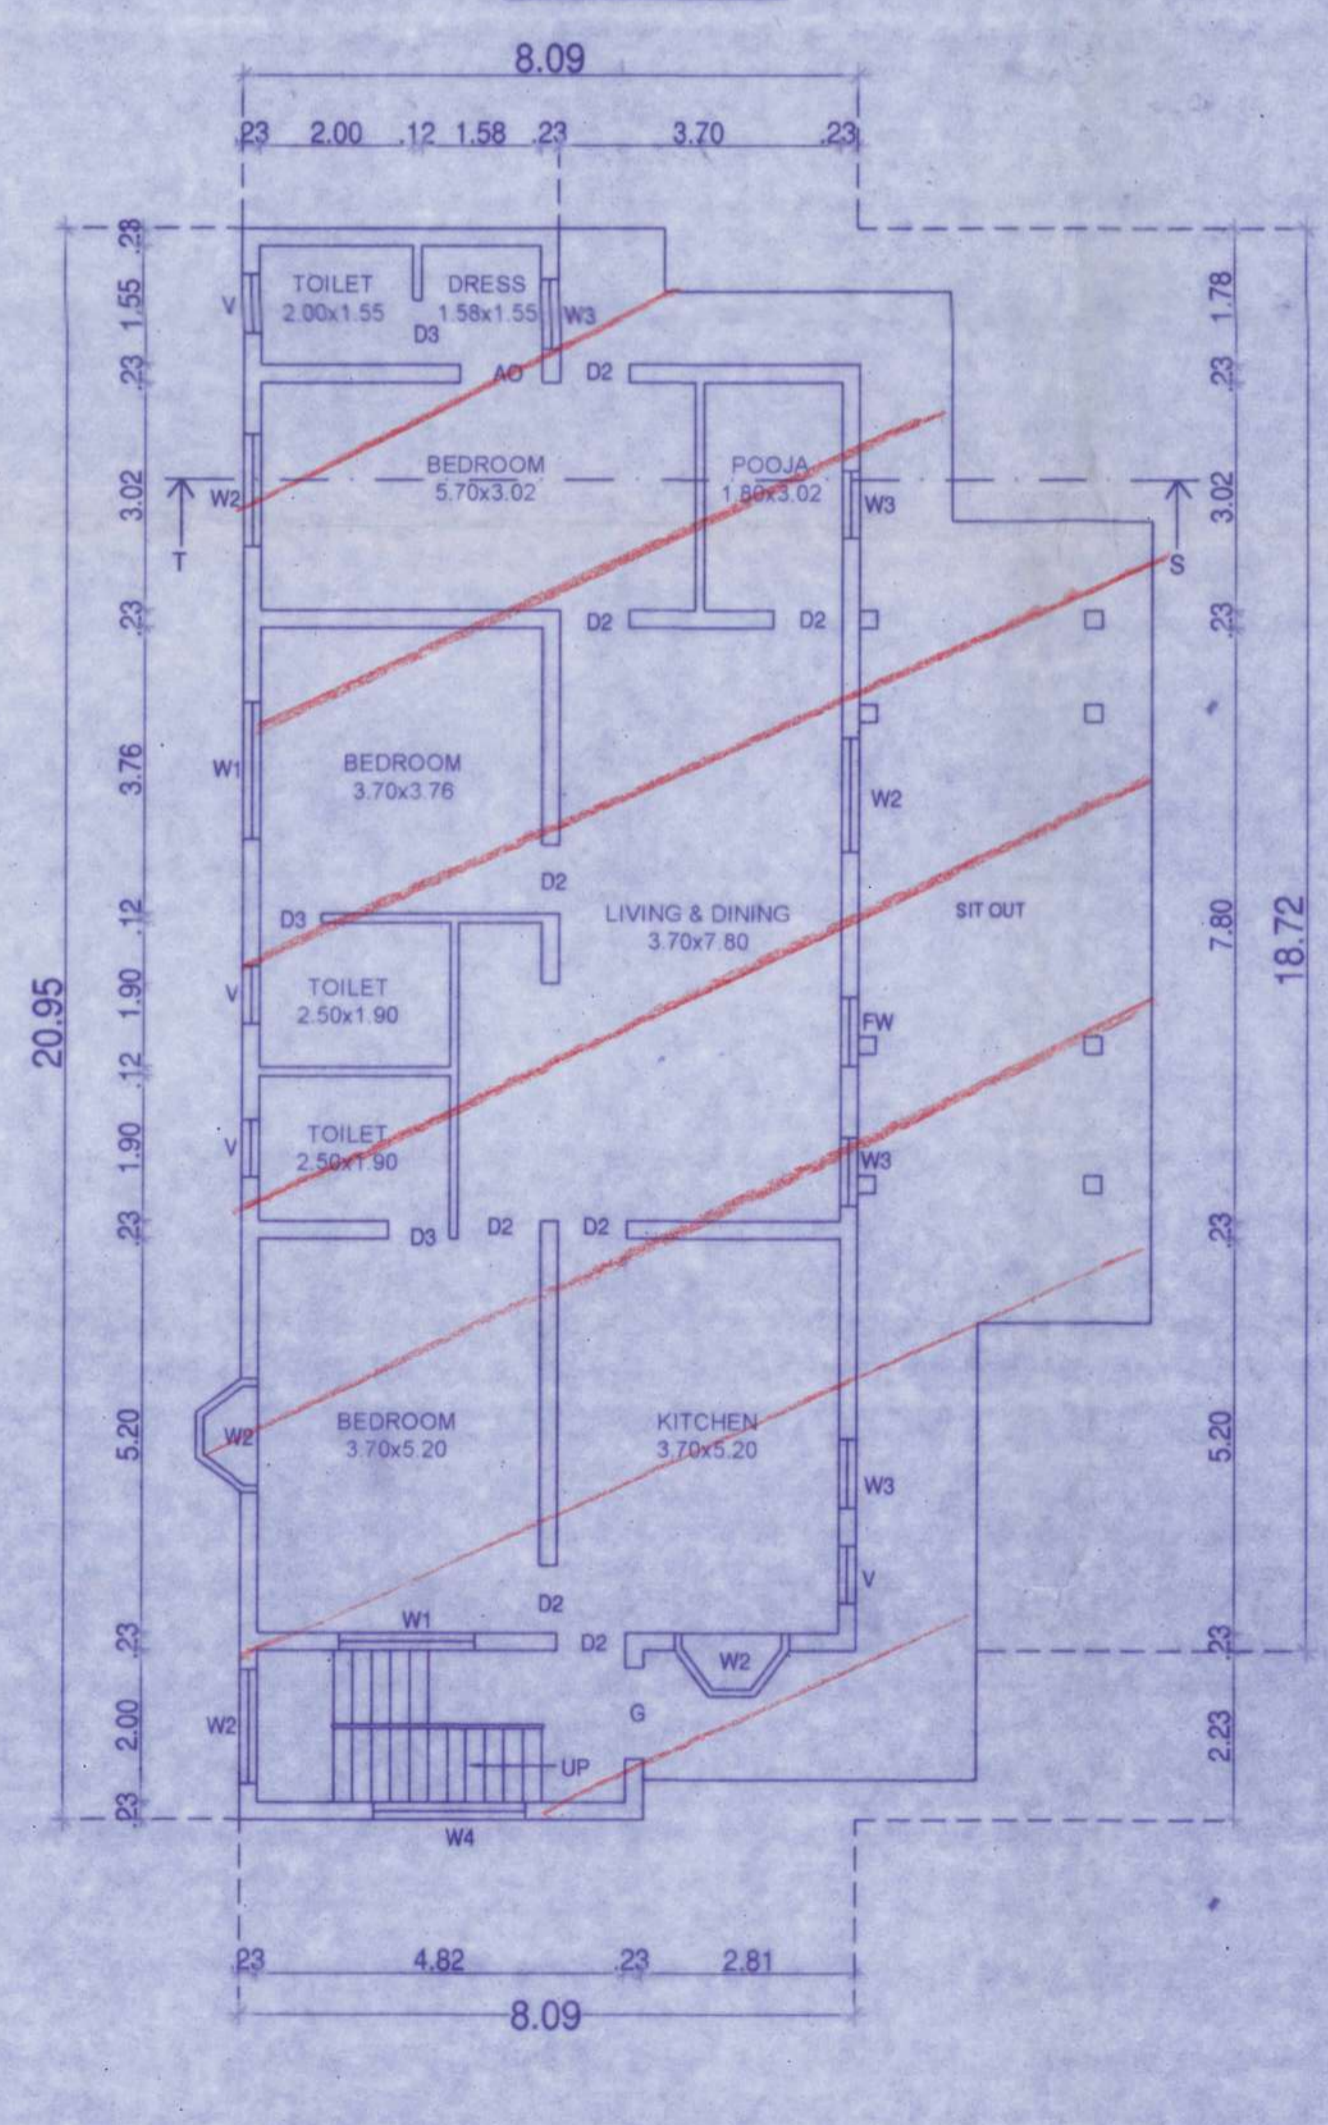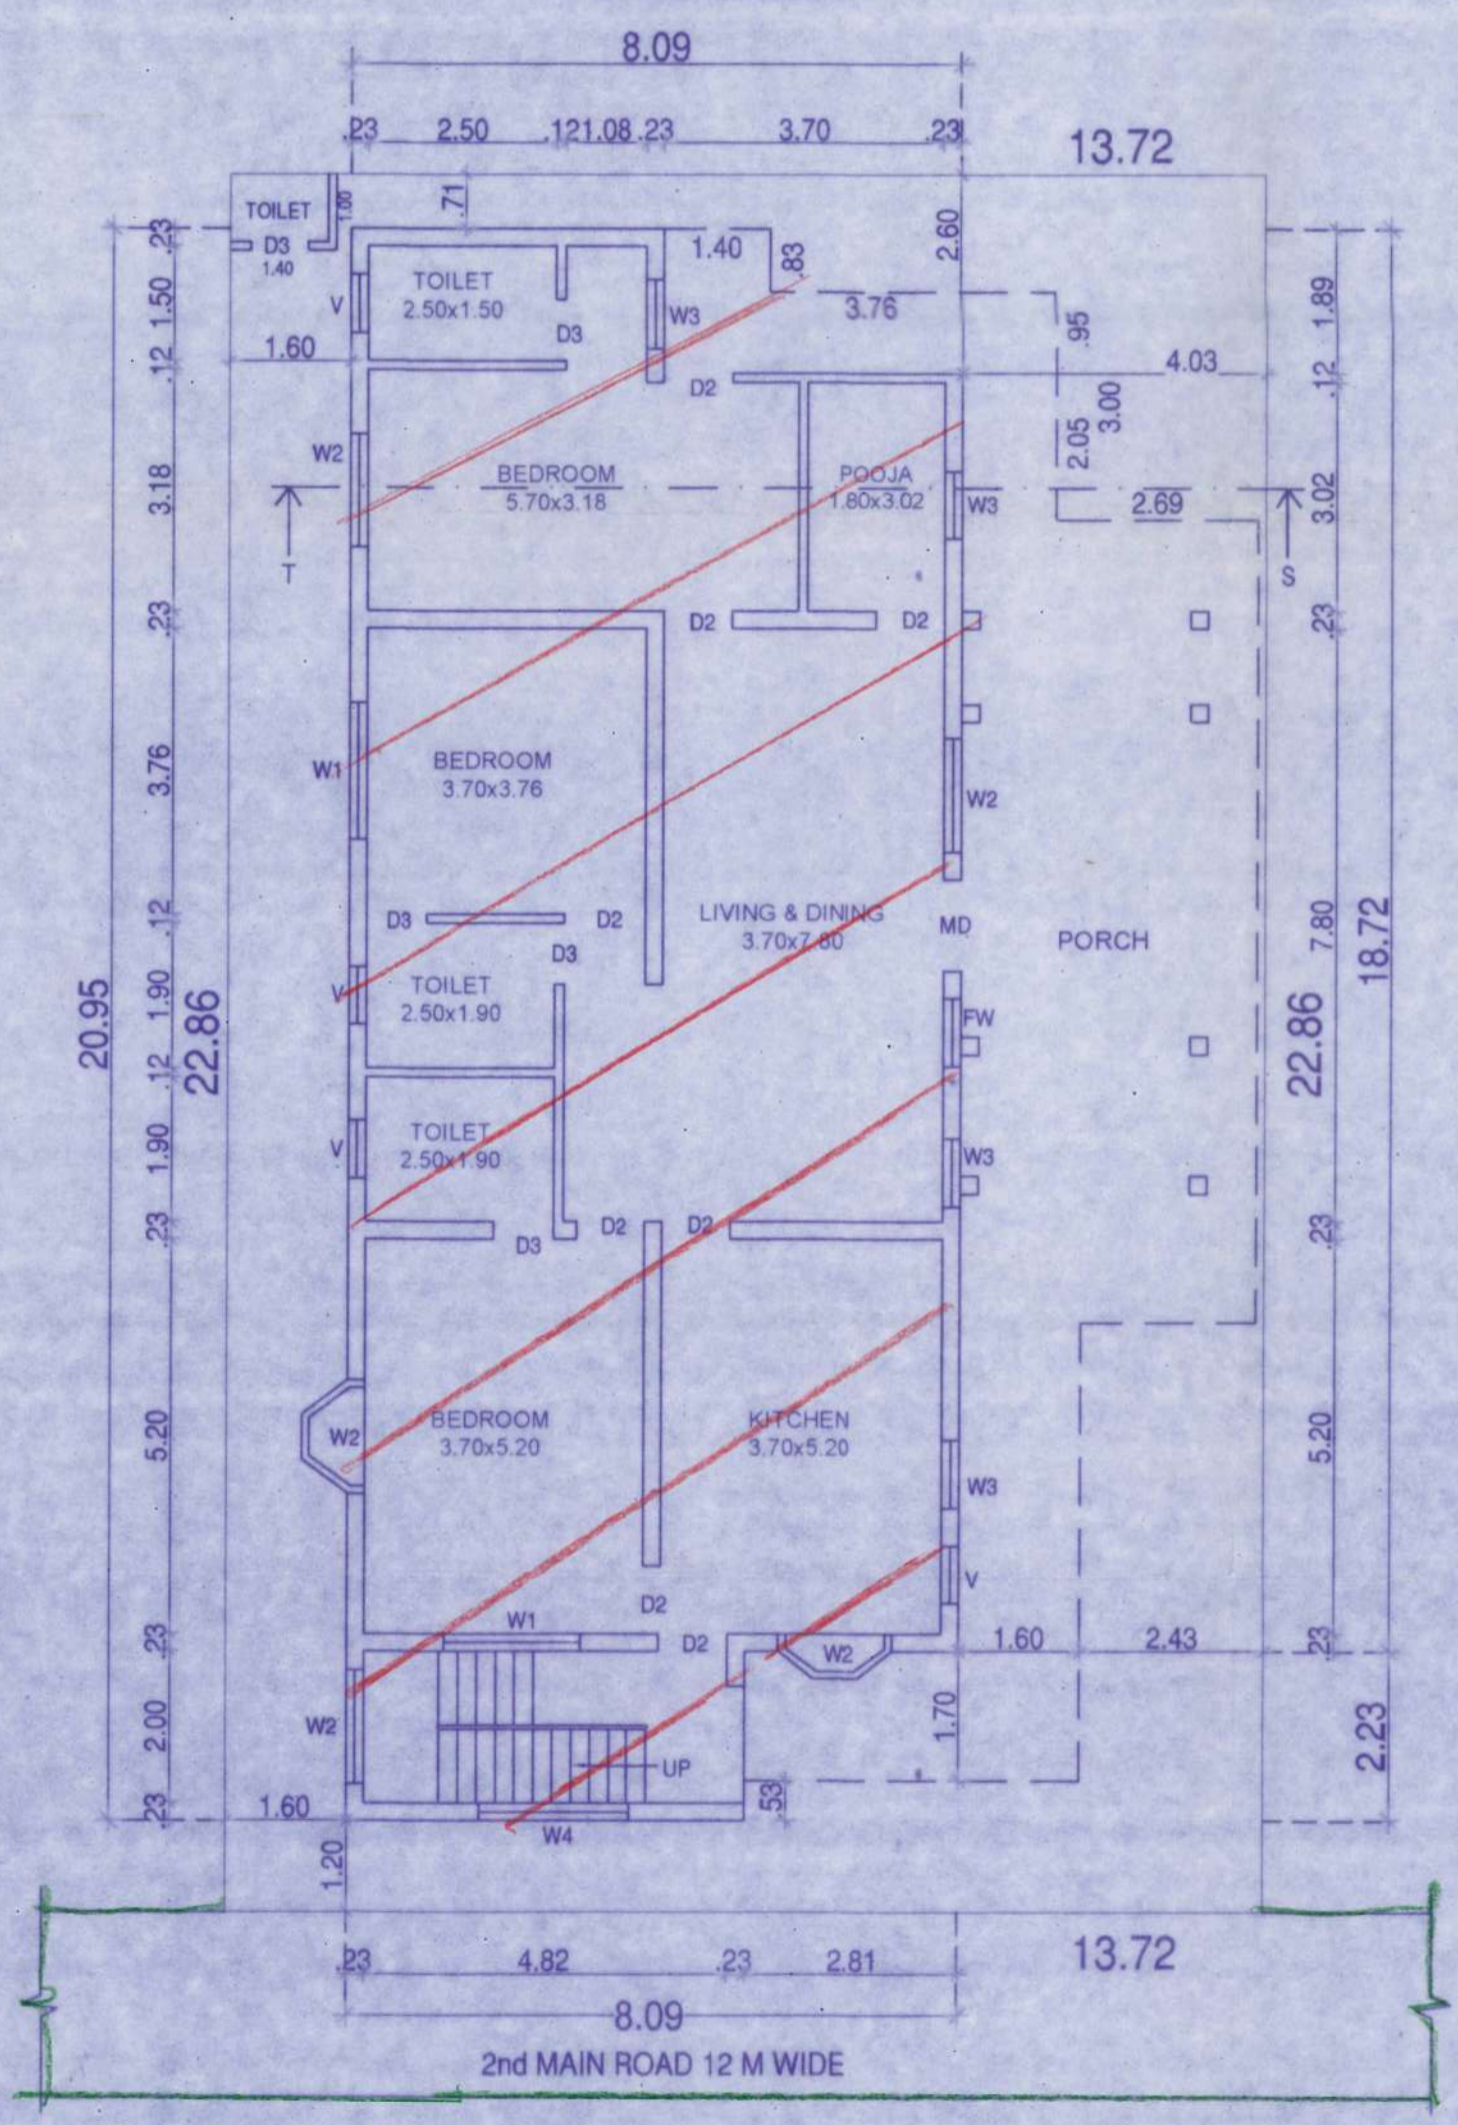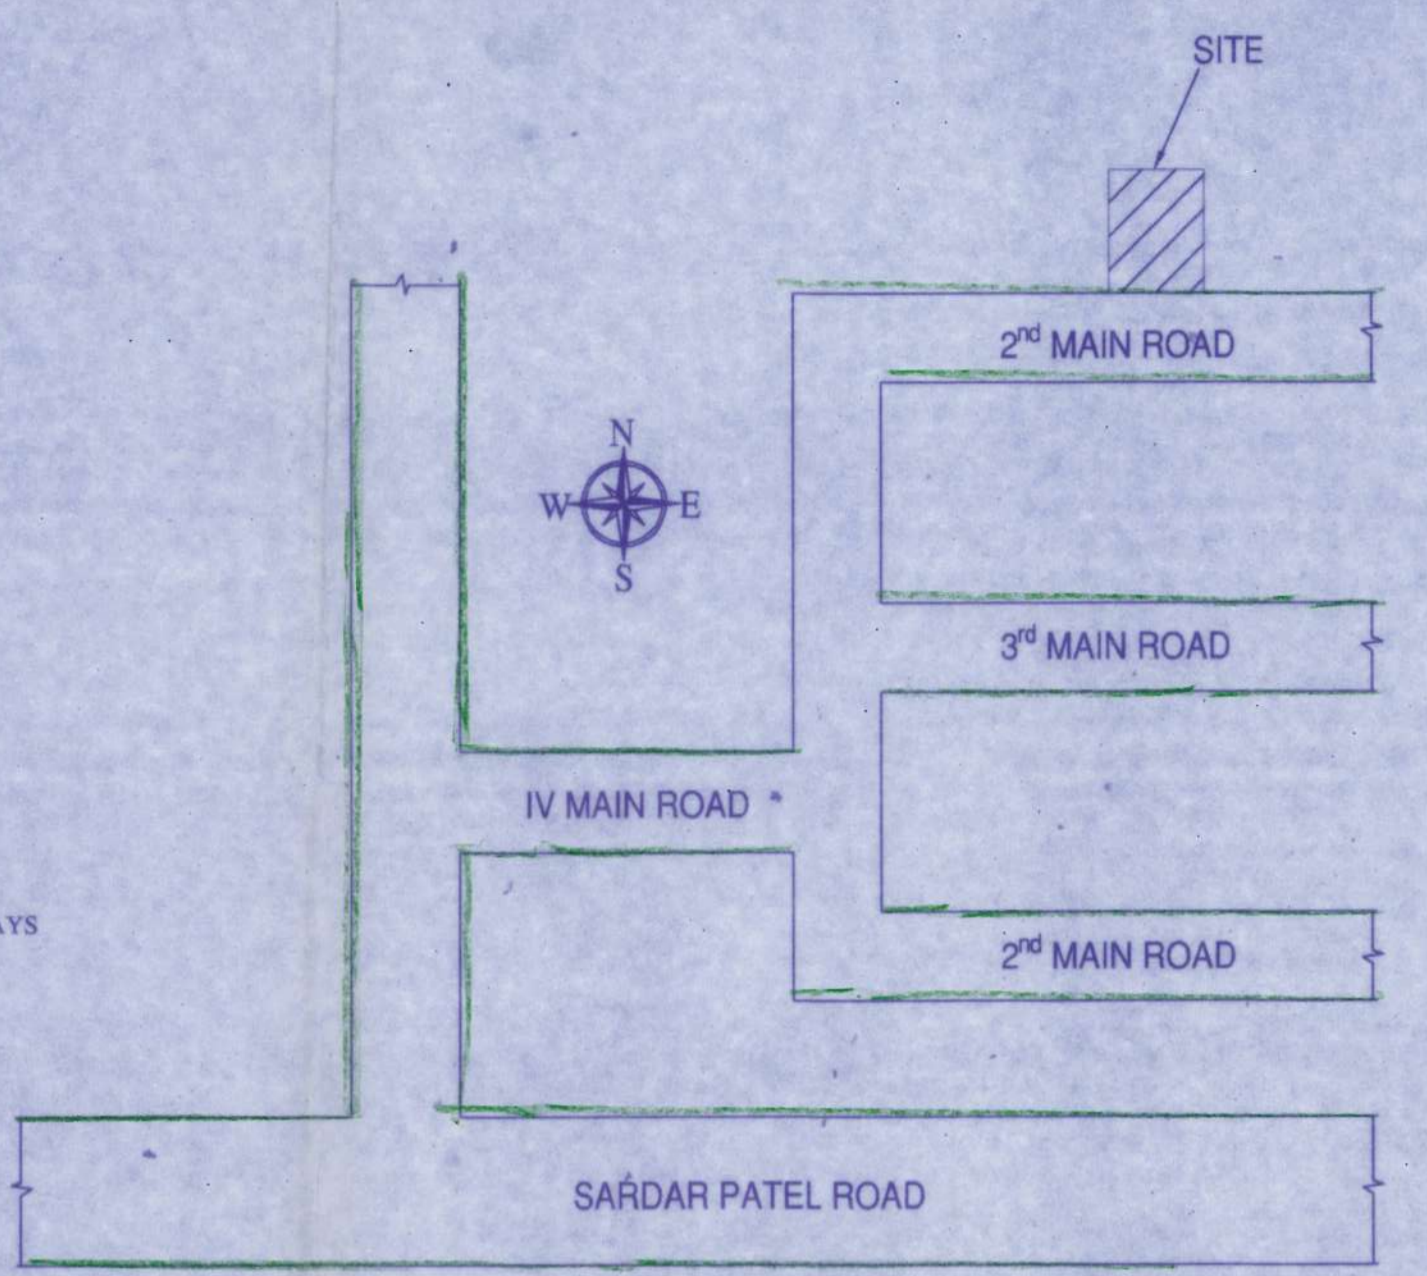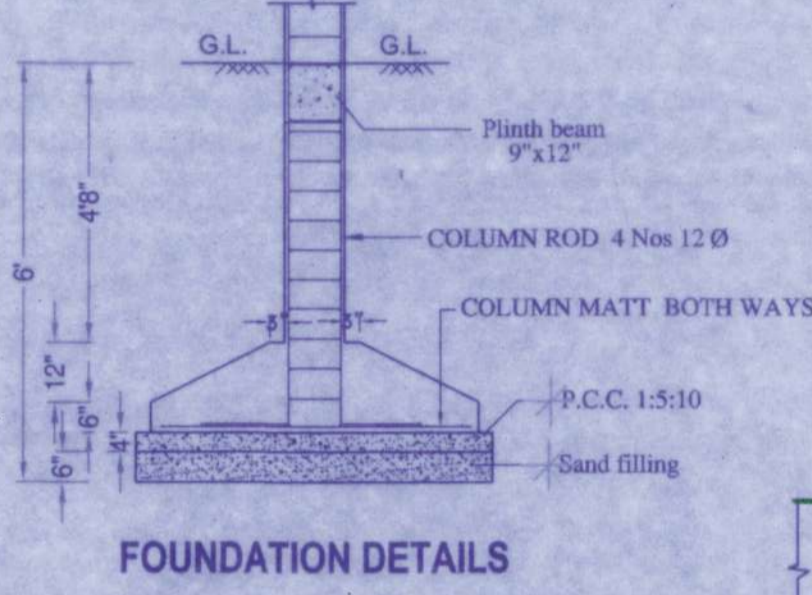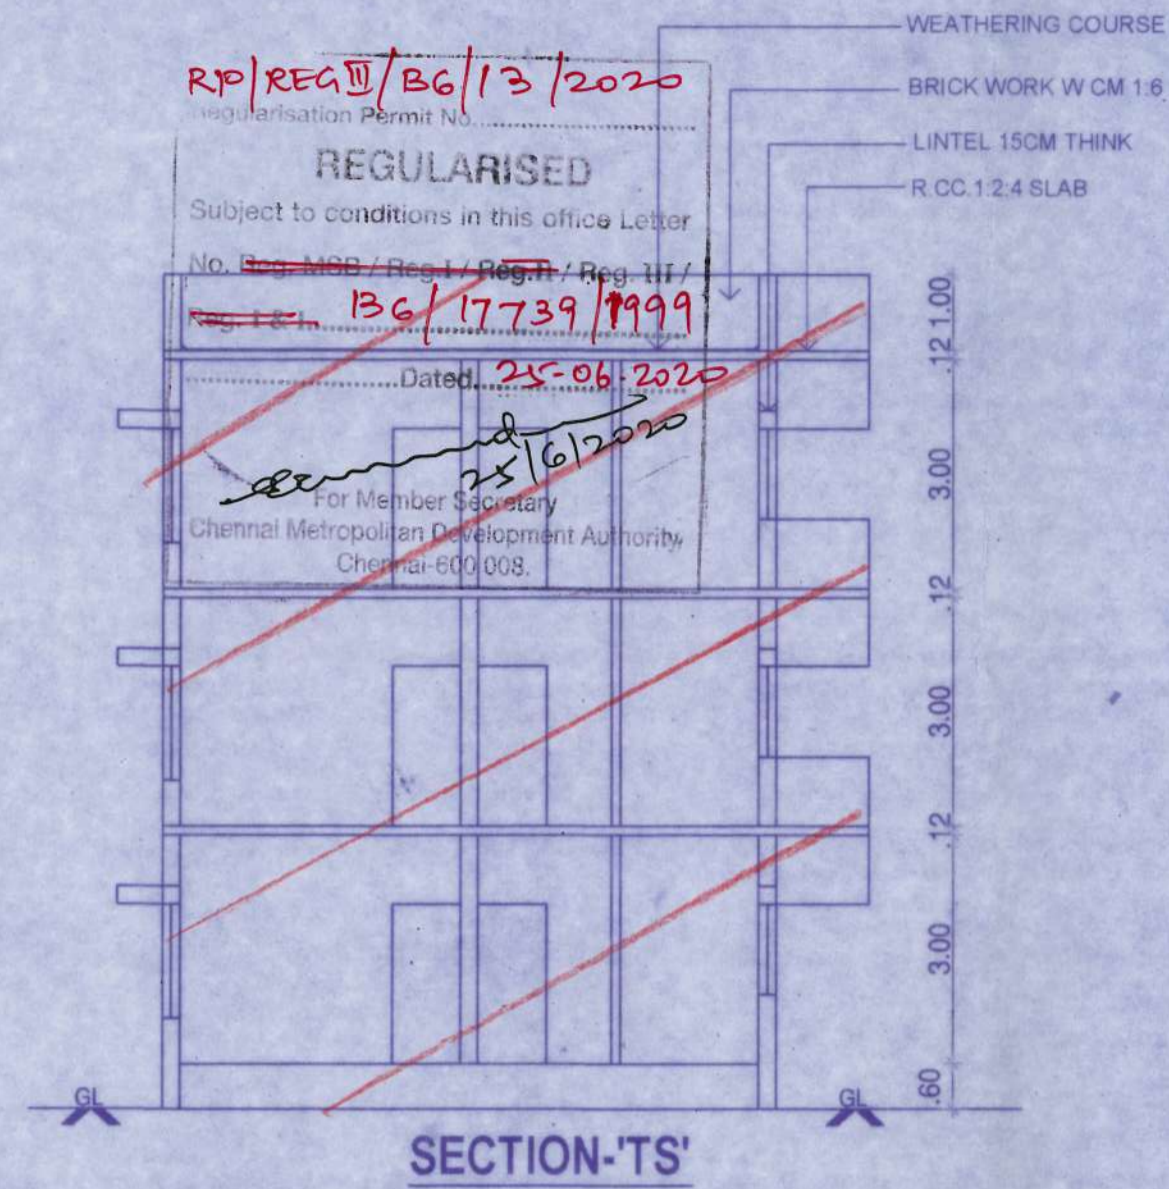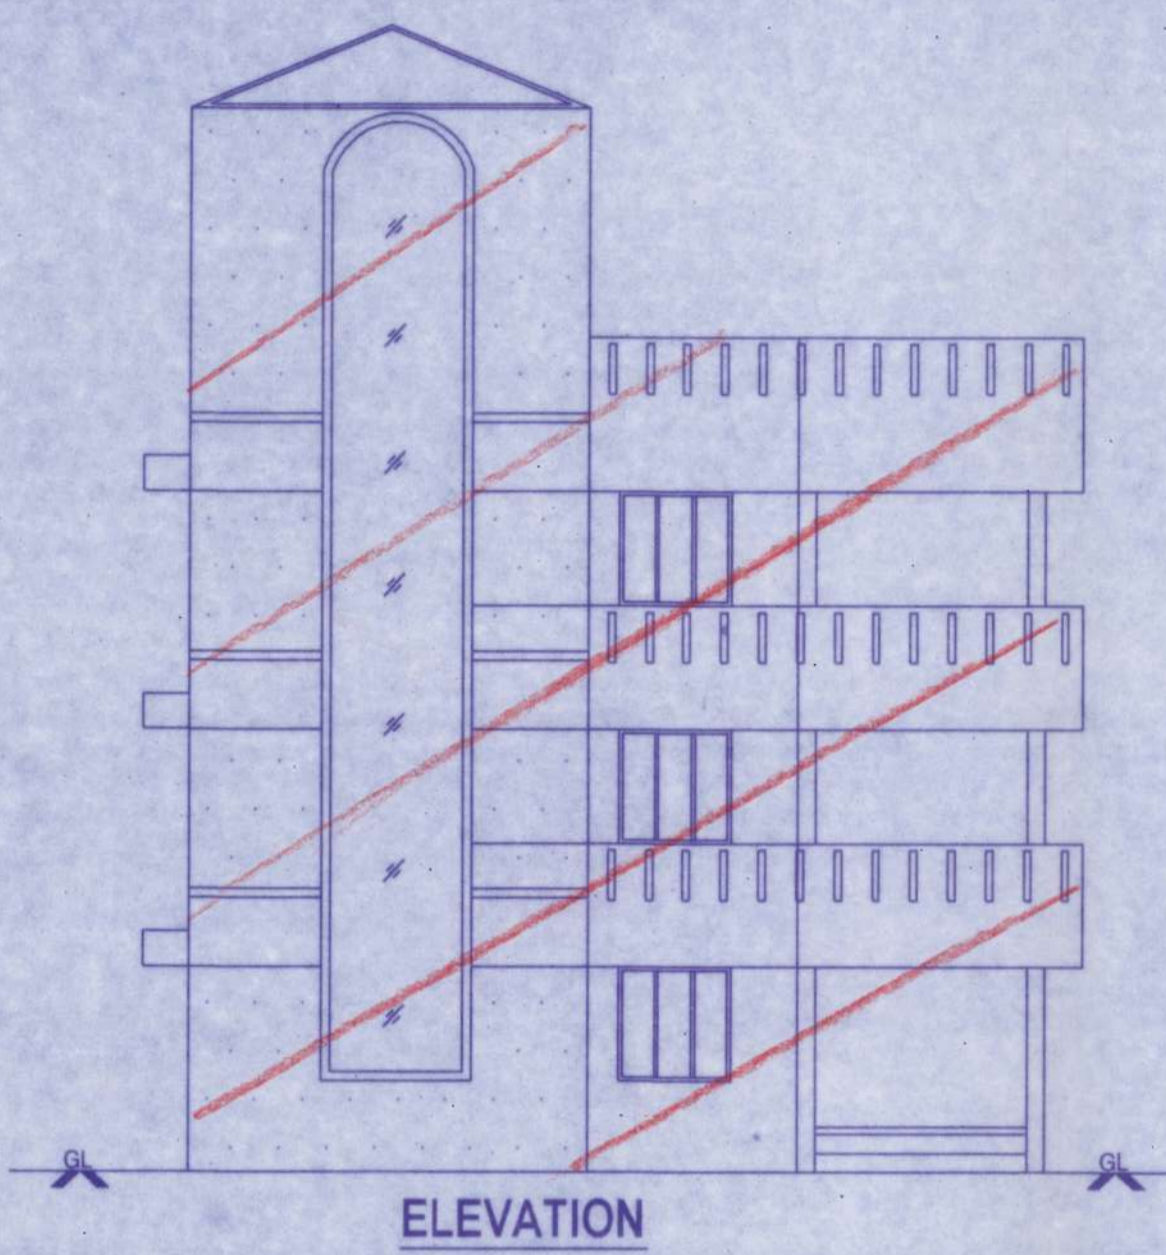

*(Handwritten Signature)*  
OWNER'S SIGNATURE

*(Handwritten Signature)*  
D. LOGESWARI, B.E. Civil Engg.  
Regd. No. CE/19/06/338  
No. 392/3, Green Garden, 'L' Block,  
26th Street, Anna Nagar East,  
Chennai - 600 102.

LICENSED SURVEYOR