

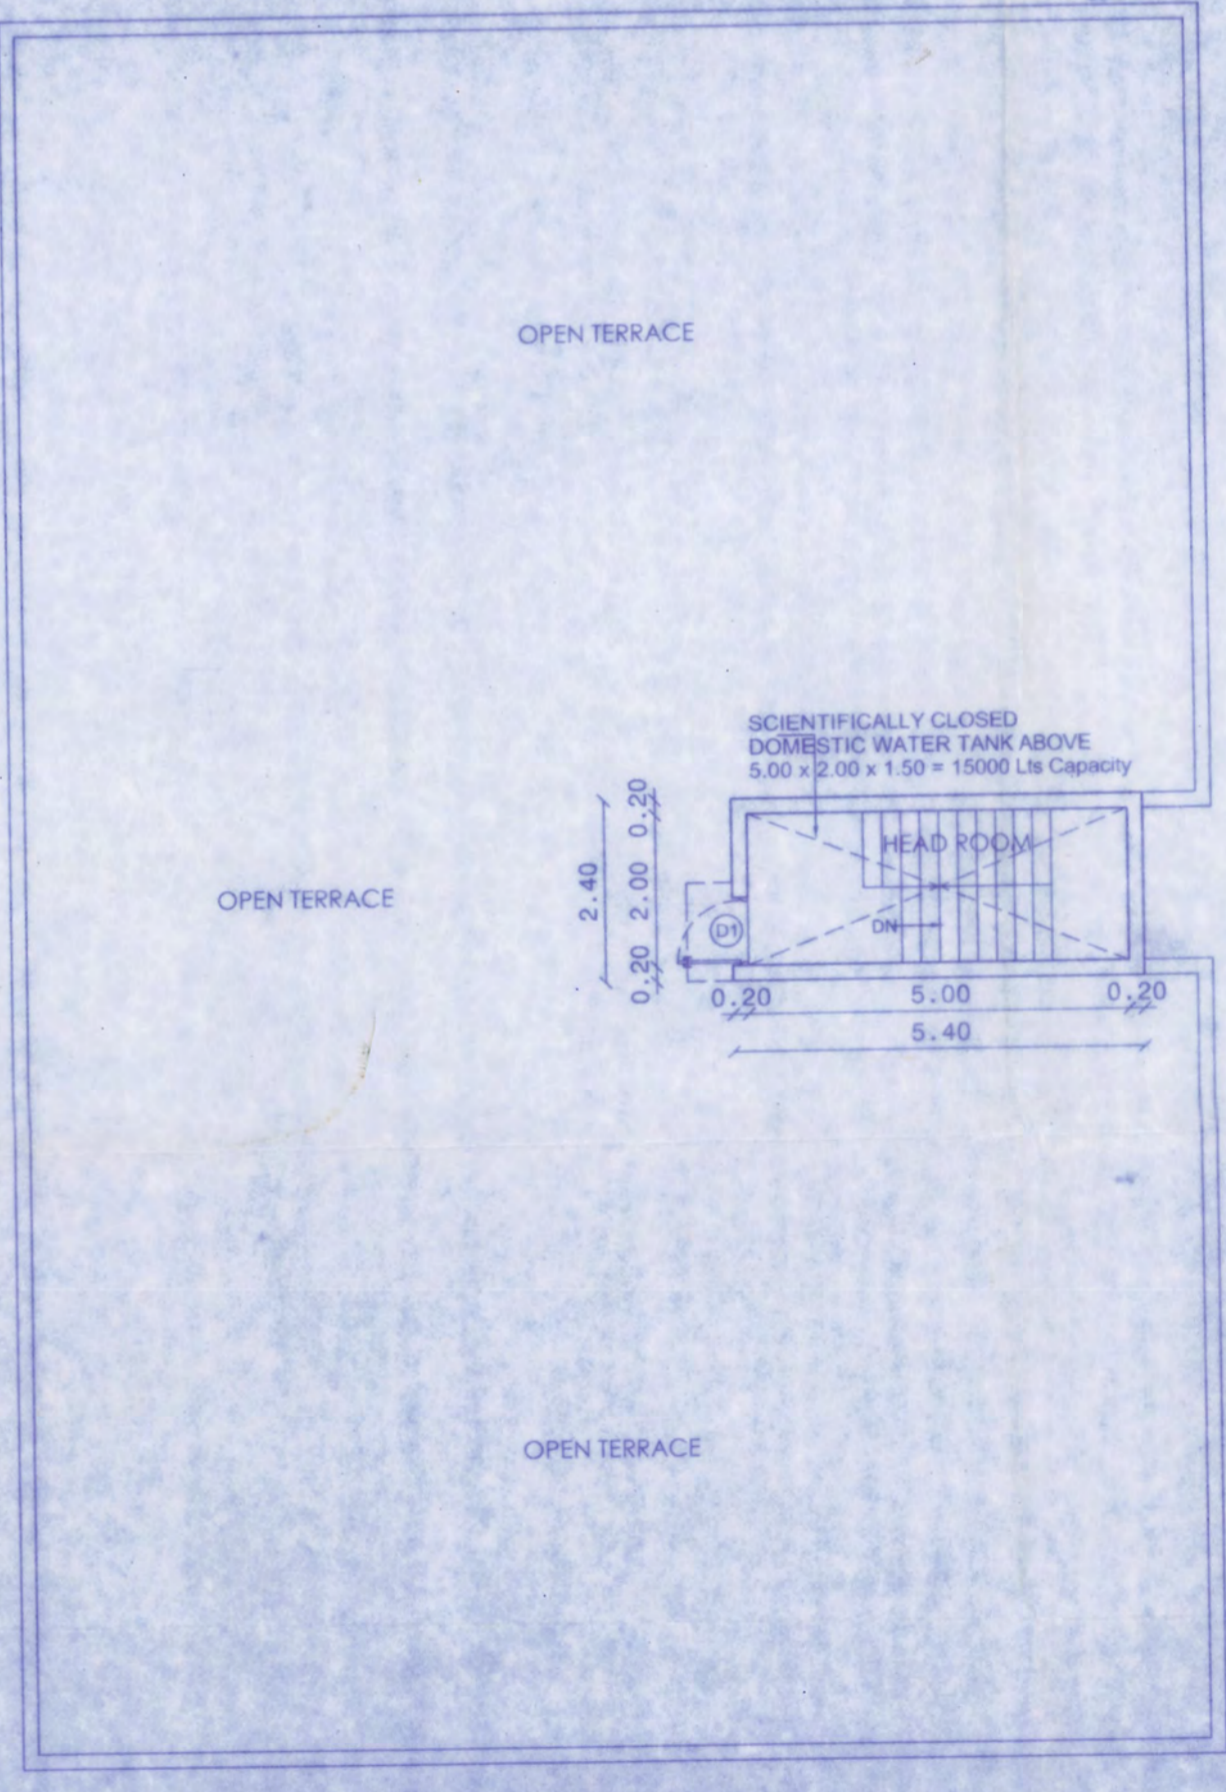
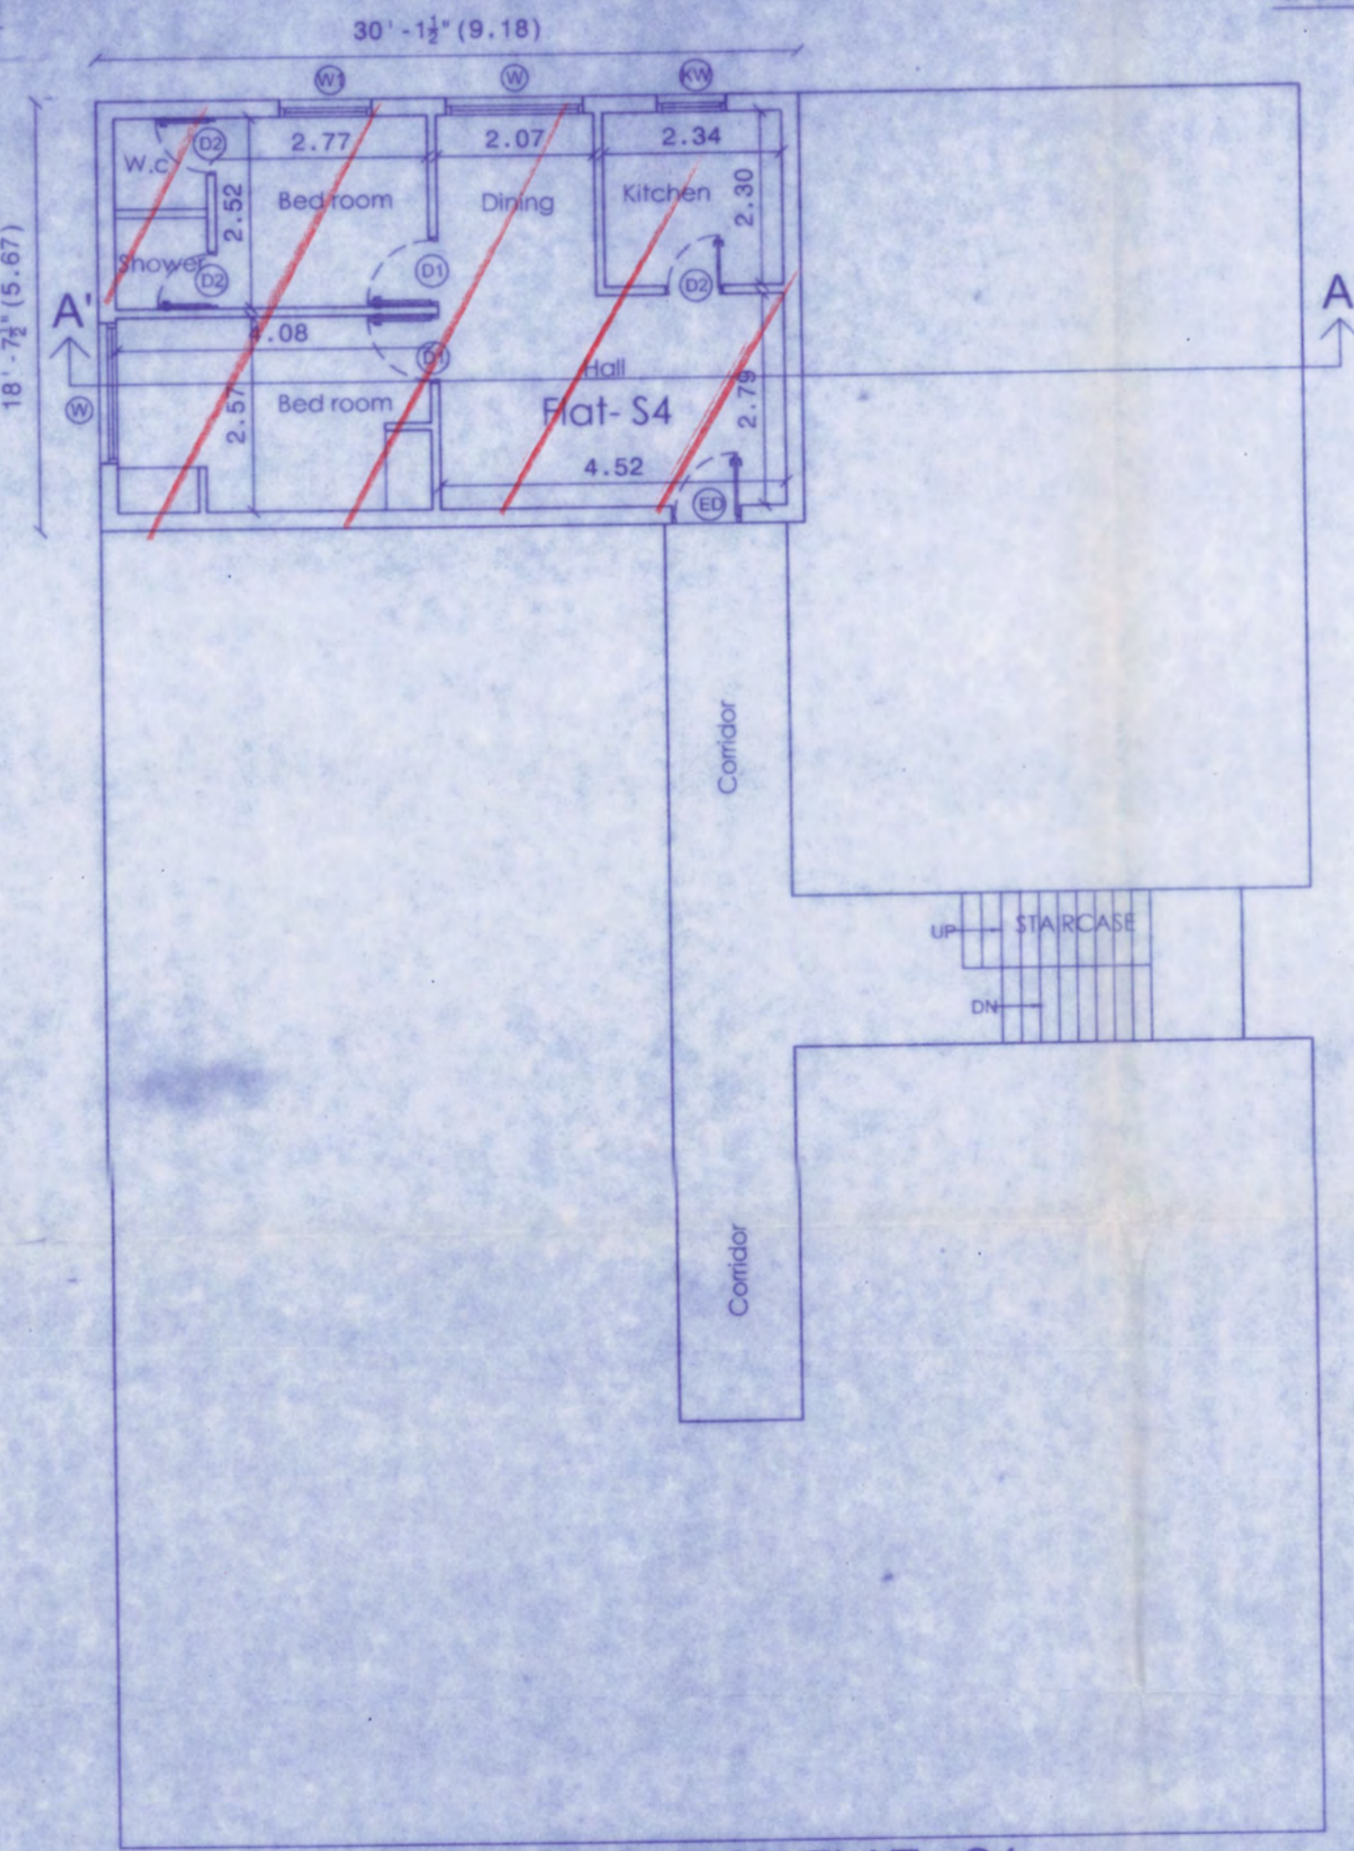
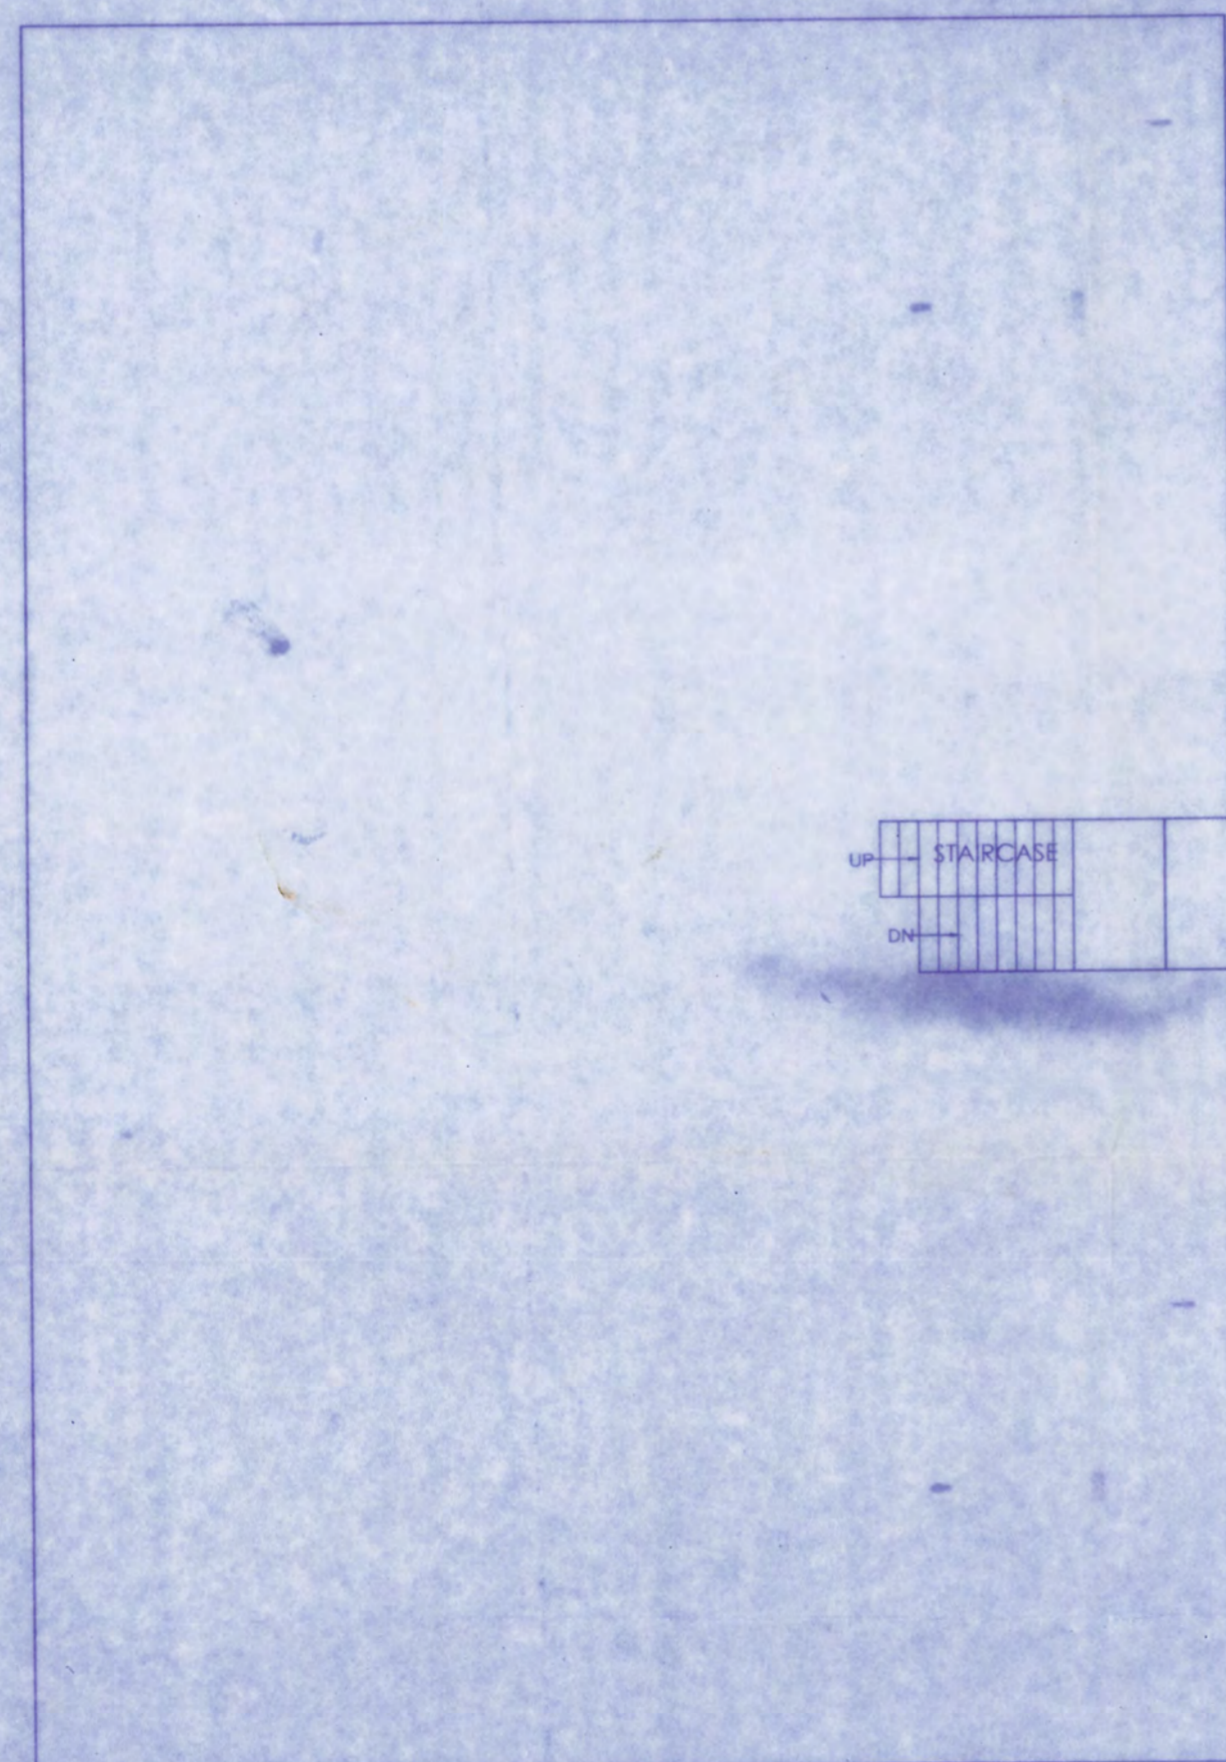
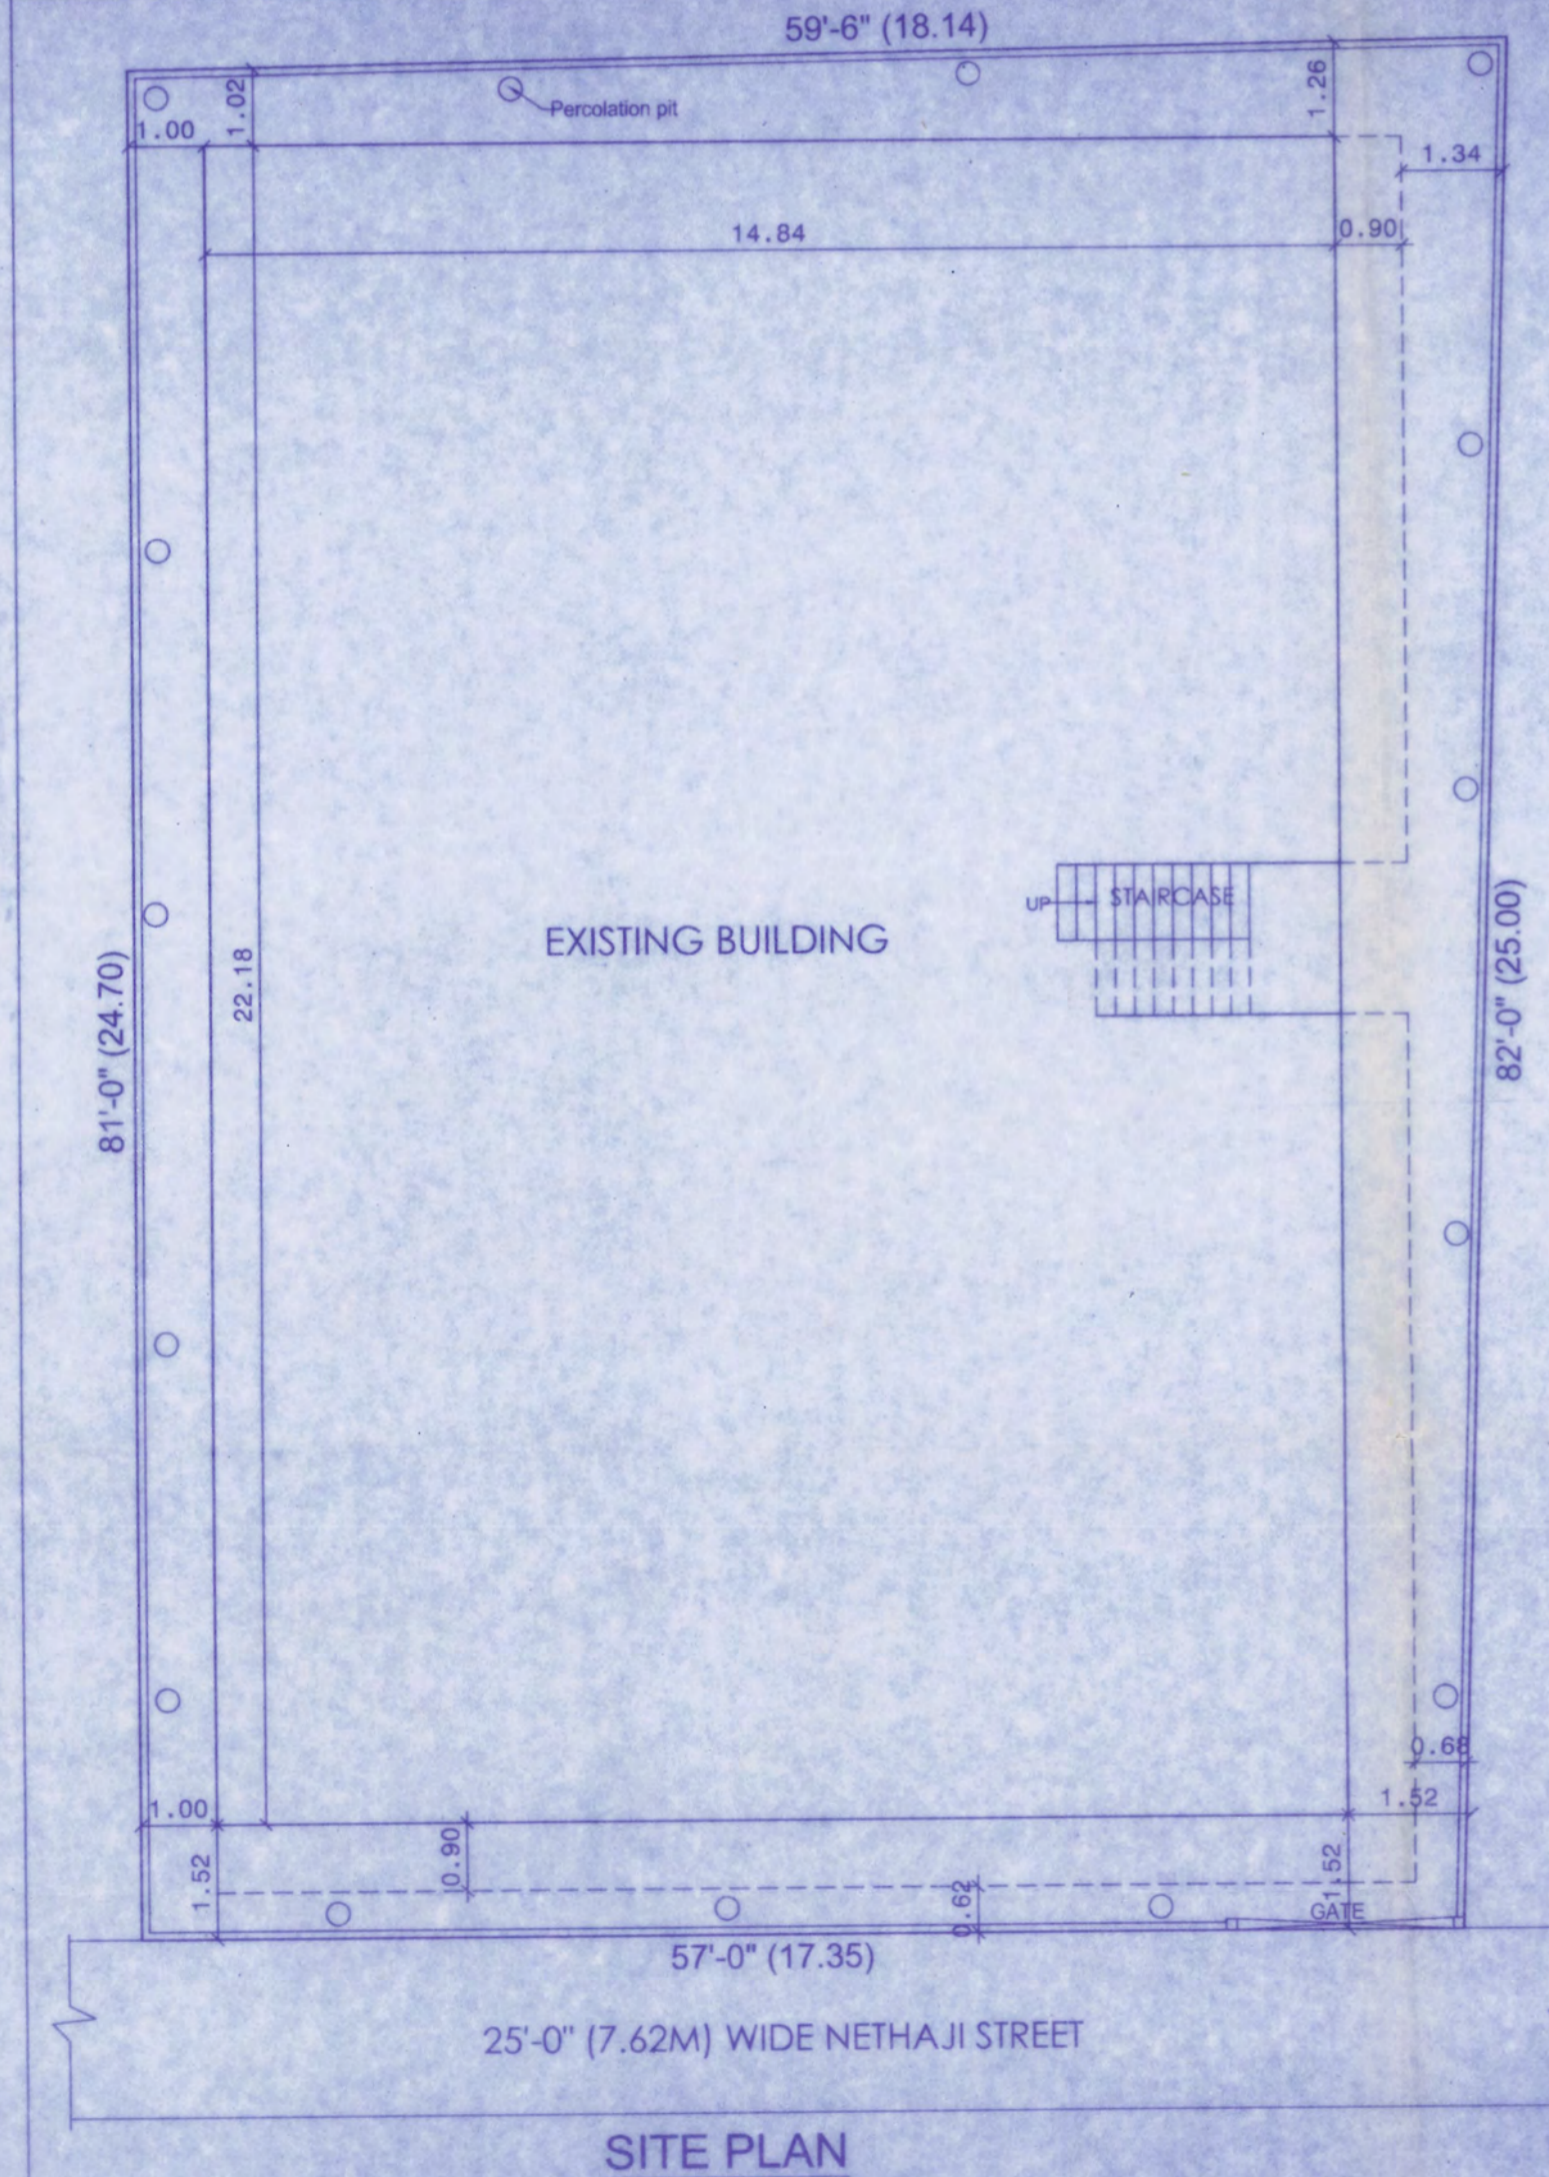
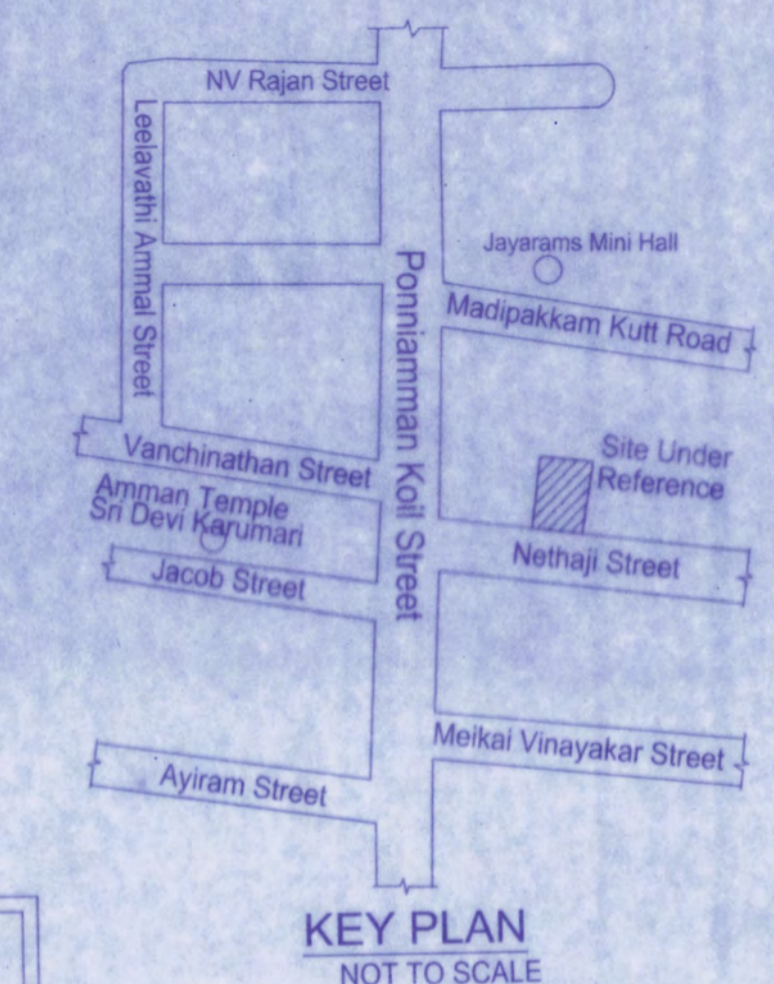
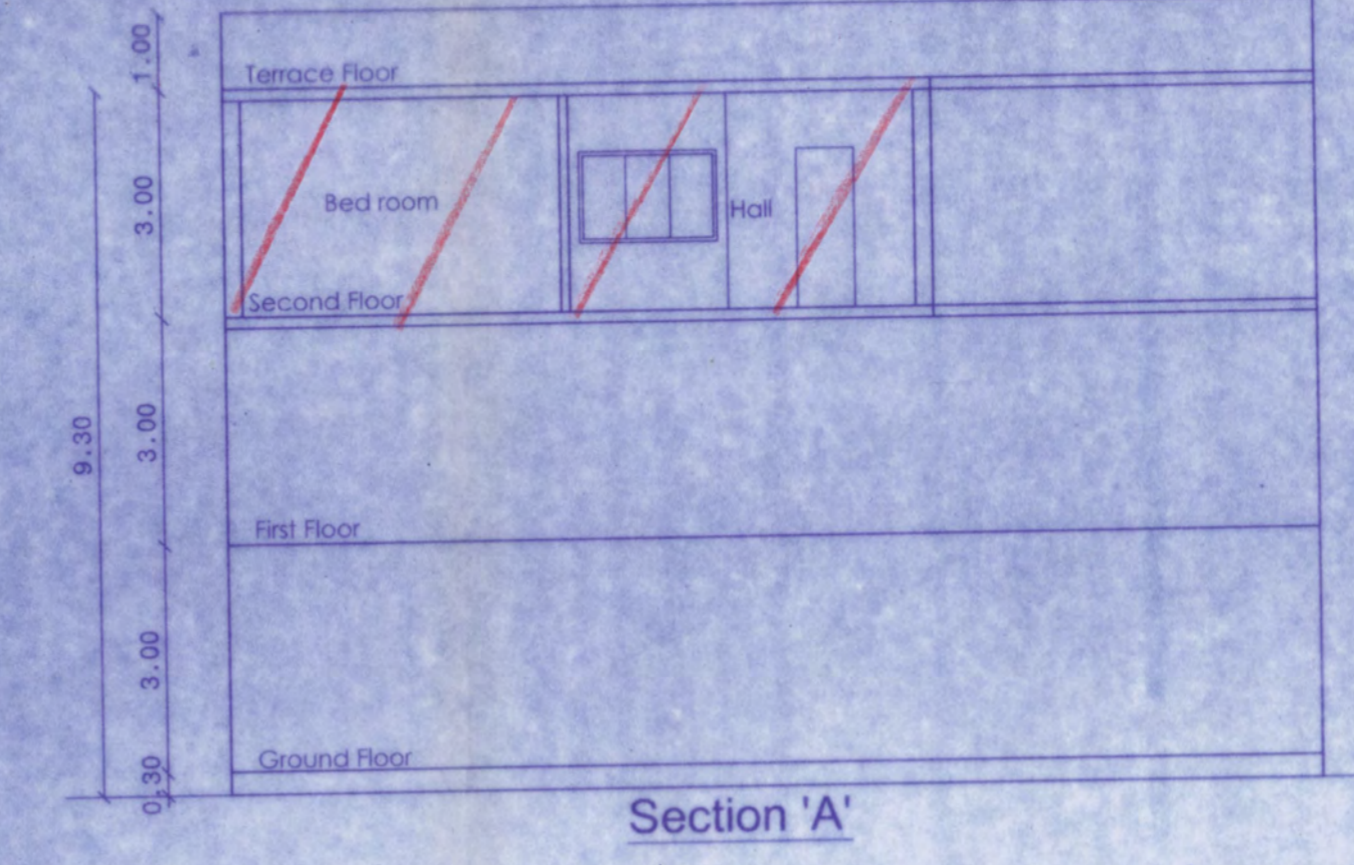


PLAN SHOWING THE REGULARISATION OF INDIVIDUAL FLAT NO: S4,
 (UNDER REGULARISATION SCHEME - 1999) AT 2ND FLOOR IN
 GF+2F BUILDING AT PLOT NO: 10, OLD DOOR NO: 02,
 NEW DOOR NO: 03, NETHAJI STREET, MADIPAKKAM,
 CHENNAI - 600091. COMPRISED IN S.NO: 244/30, MADIPAKKAM
 VILLAGE, VELACHERI TALUK, CHENNAI DISTRICT.
 GREATER CHENNAI CORPORATION ZONE: 14, DIVISION NO: 169.

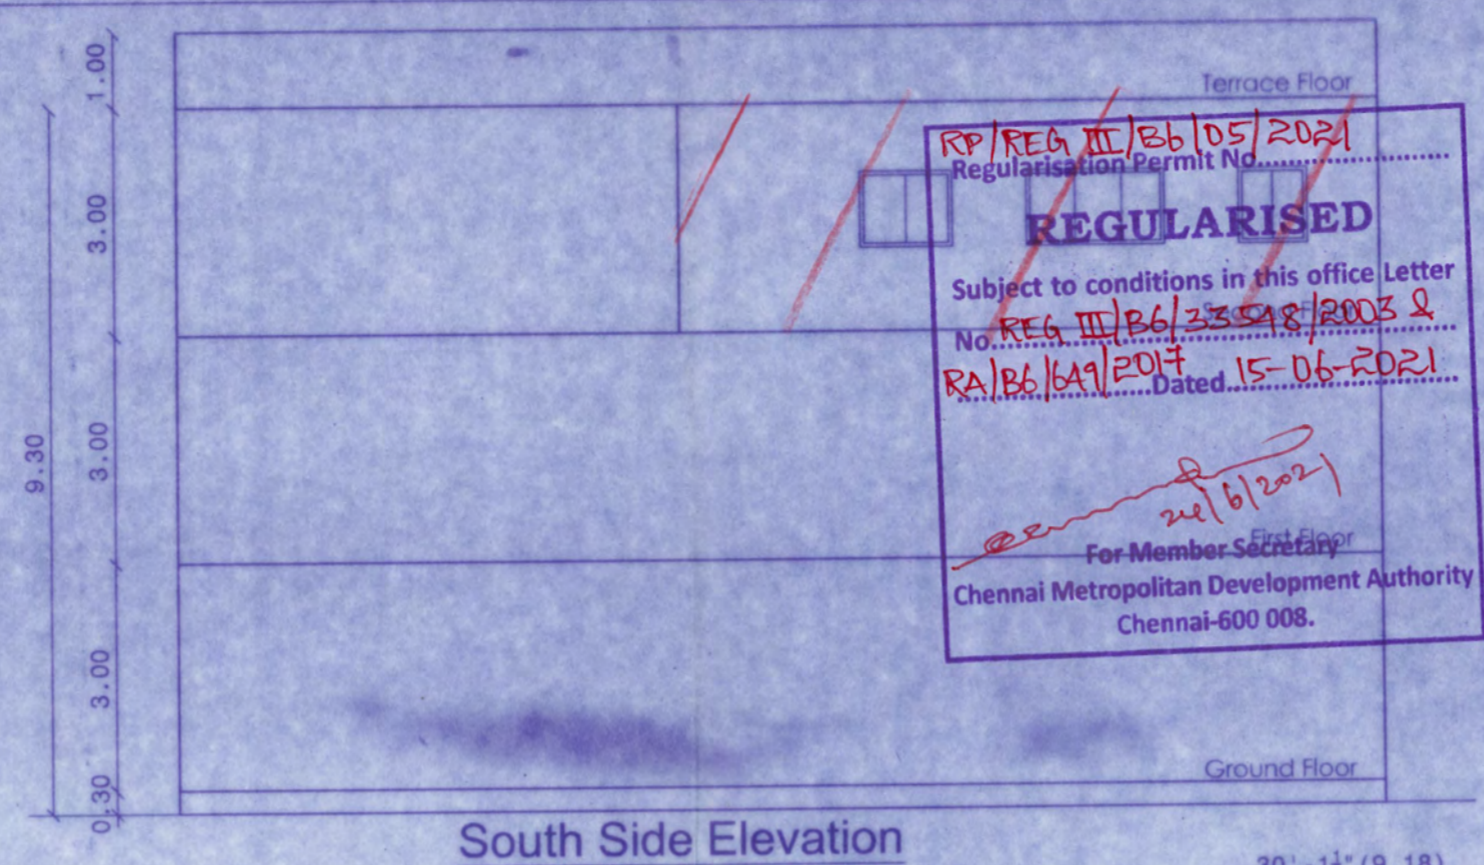

AREA
 FLAT NO - S4 - 55.53 sq.m

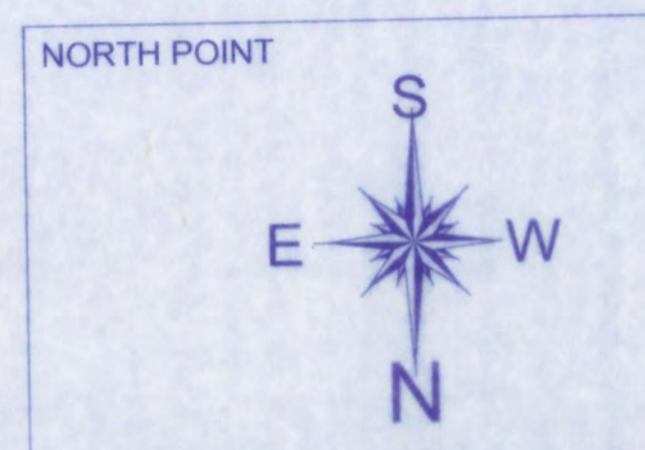

SCALE:
 1: 100

OWNER SIGNATURE

LICENSED SURVEYOR

M. LAKSHMANAN B.E.
 Registered Engineer Grade - I (RE)
 Registration No : RE /GR-1/19/03/094
 No: 197/198 Ram baratham apts
 LIC Nagar 5th Street,
 Madipakkam, Chennai - 600 091.
 Cell : 9629374103 / 9629370705